


FIRST FLOOR PLAN
 (REVISED 4-17-20) SCALE: 1/4" = 1'-0"

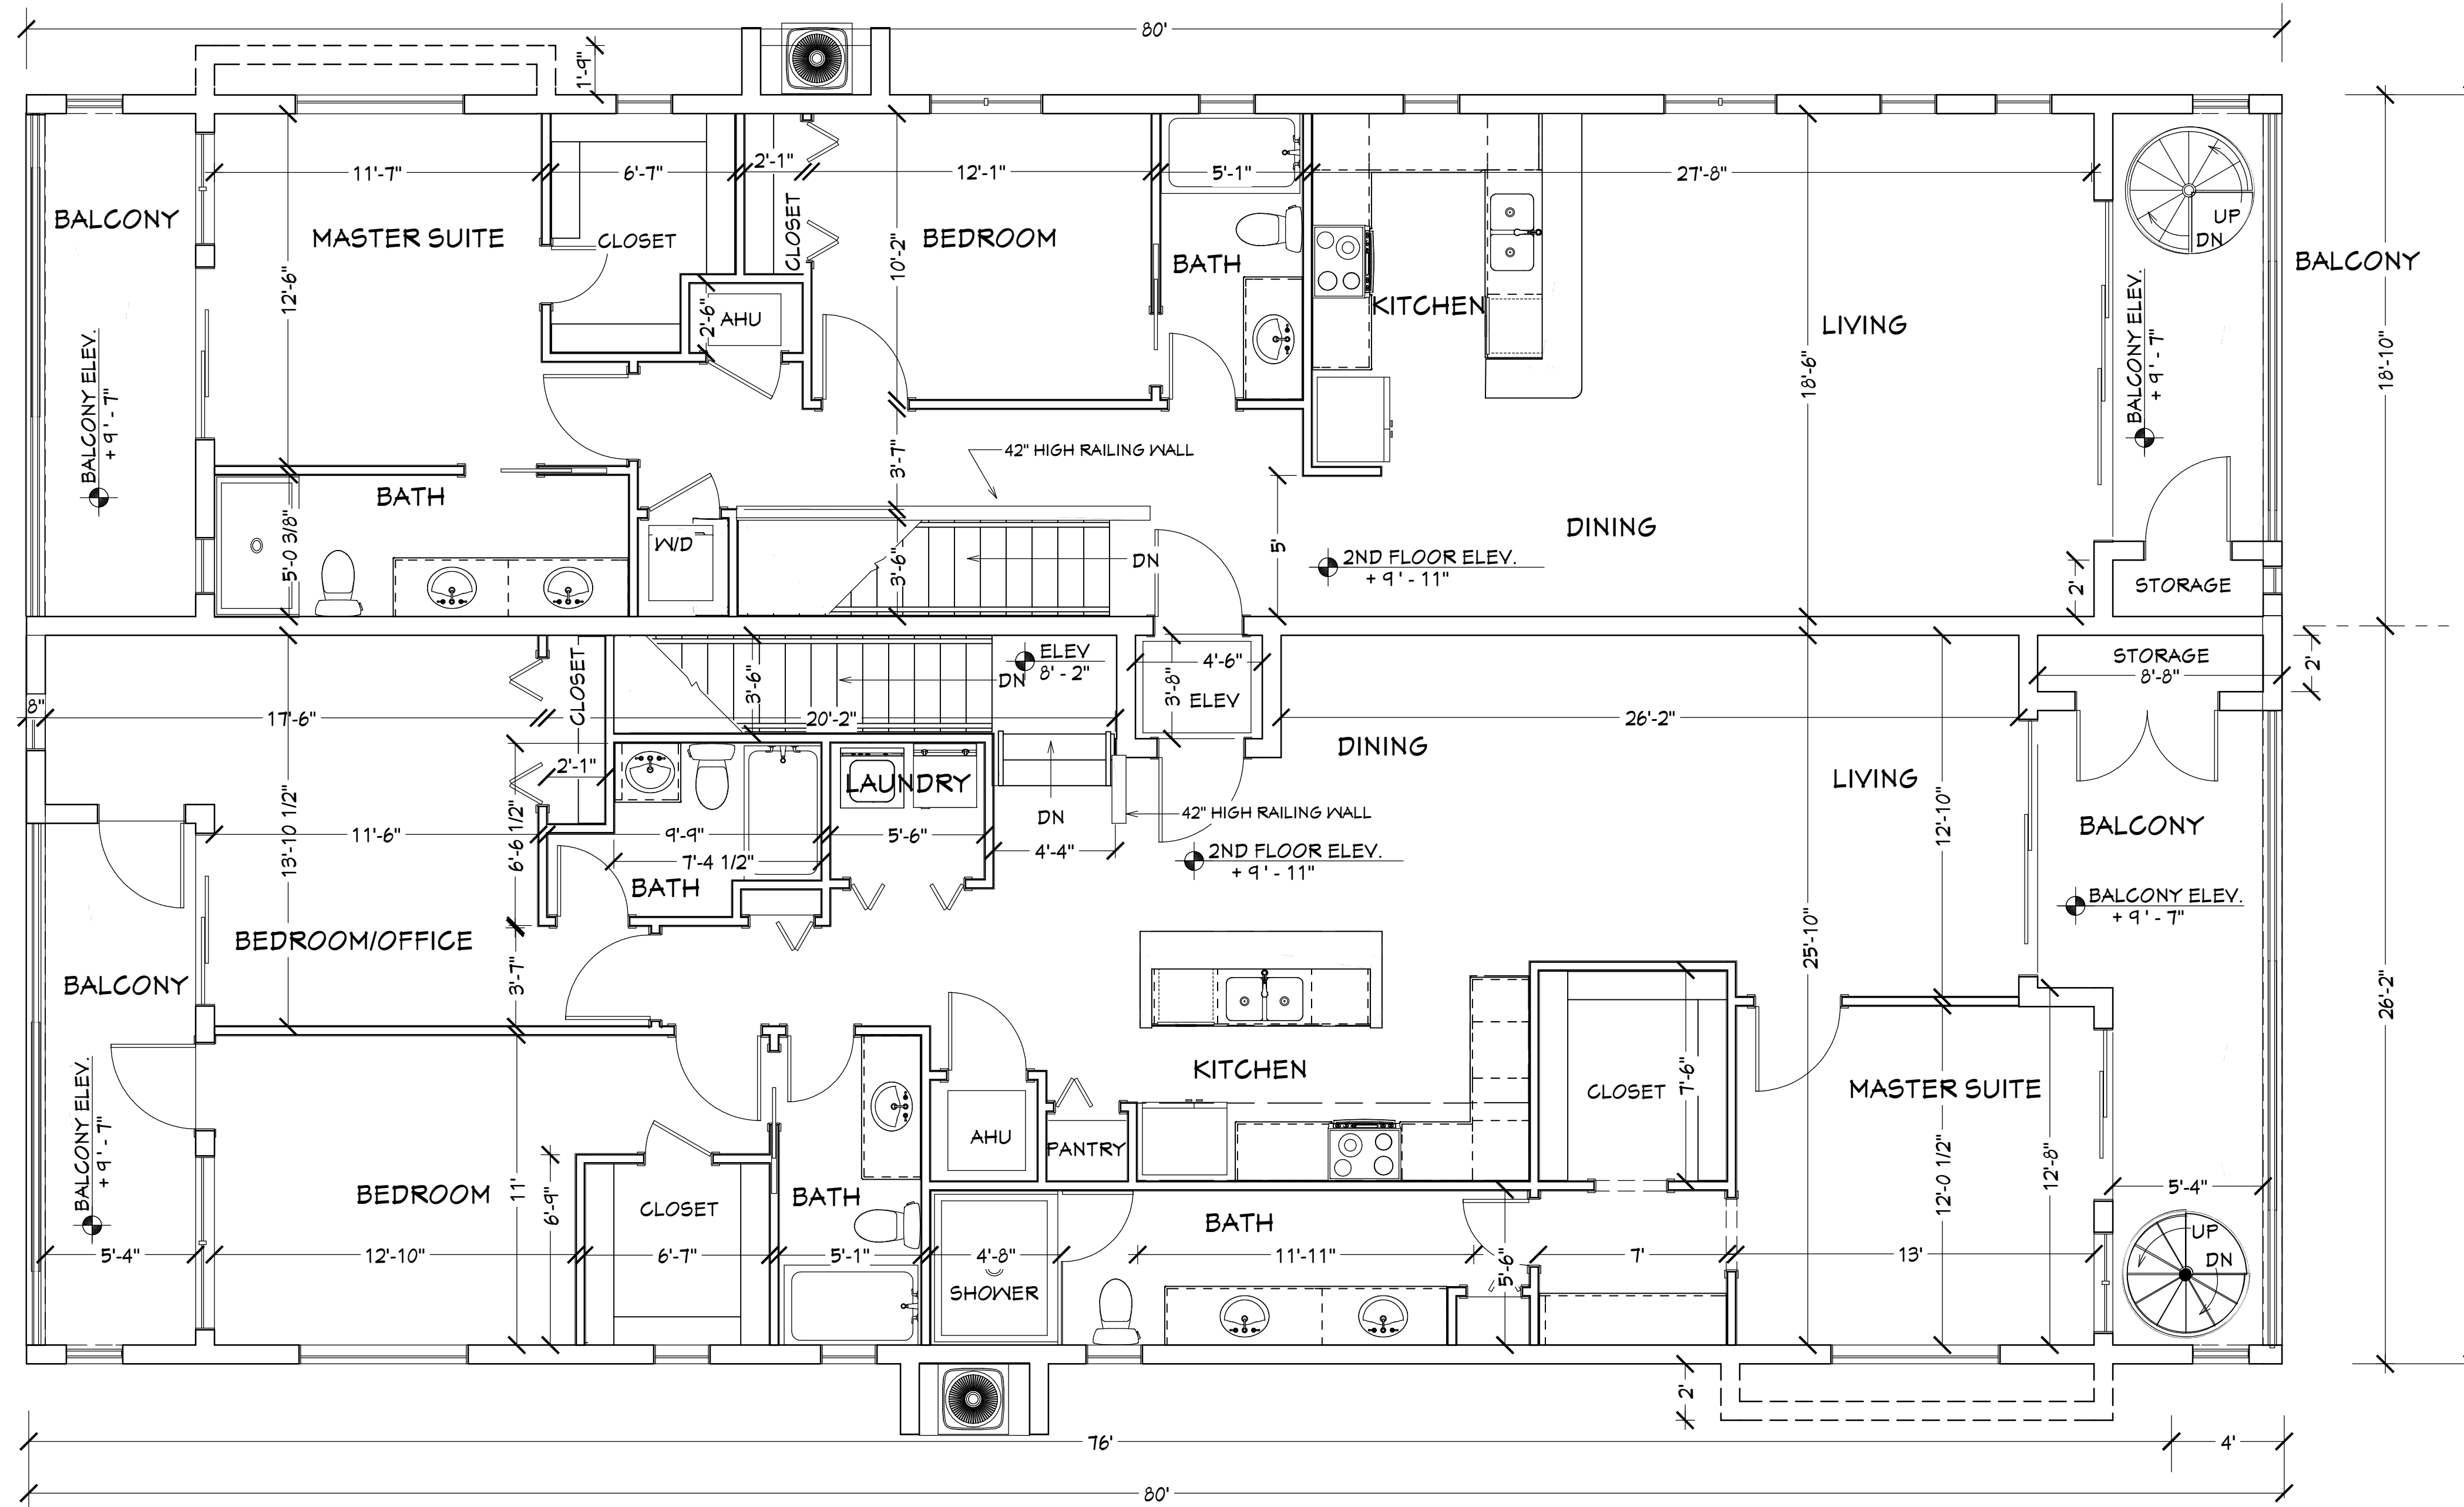

SECOND FLOOR PLAN
(REVISED 4-17-20) SCALE: 1/4" = 1'-0"