



Elevation with direct attach

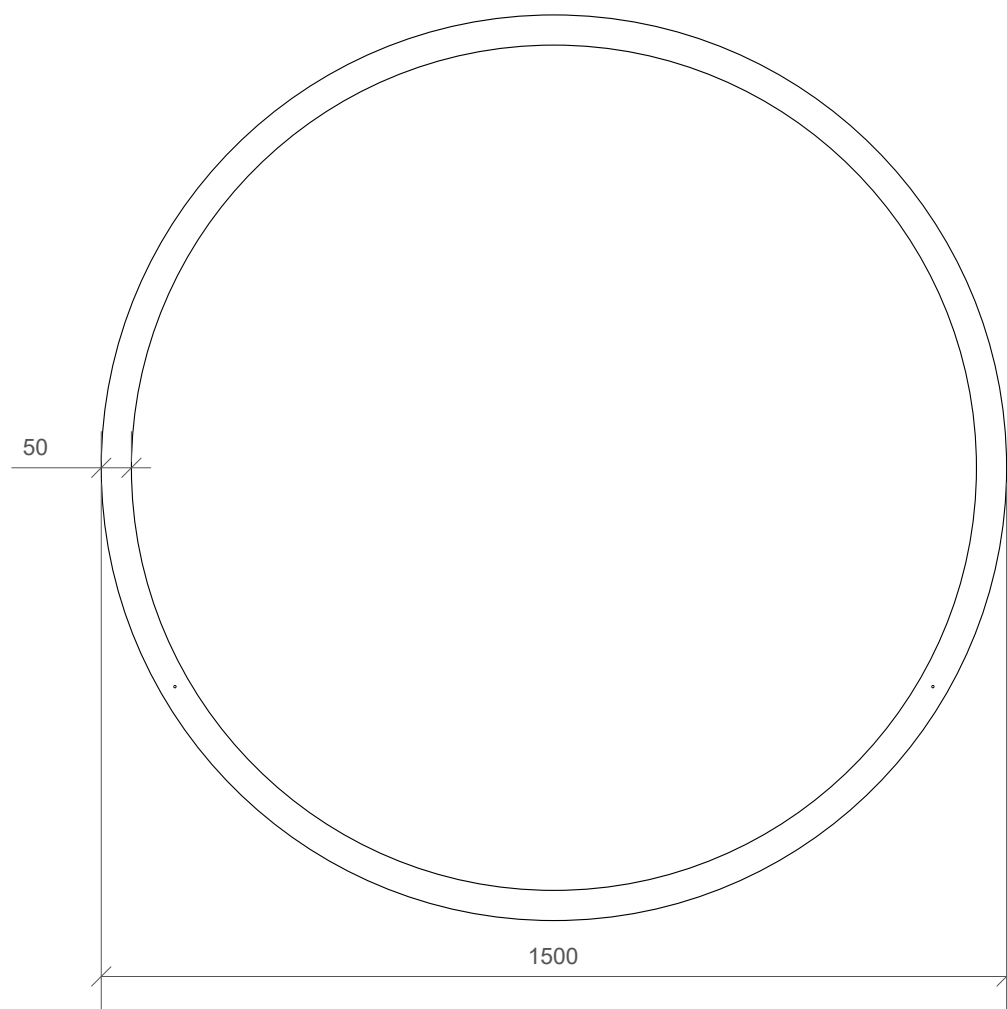

Reflected Ceiling Plan

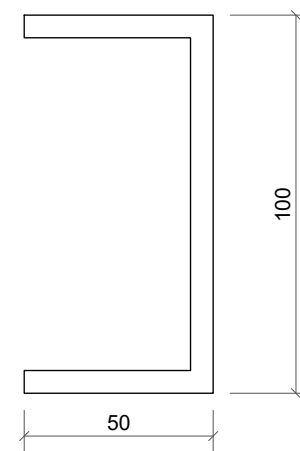

Rings section @ 1:2

Notes:
5% manufacturing tolerance

Drivers available in all dimming protocols

Project:
CDH Standard

Drawing No:
DR-CDH-1010

Date:
05/02/2018

Product name:
Lahti Single Standard 100mm Profile
Customisable rings diameter: 500-2000mm
Contact CDH for more details

Scale: 1:10 @ A3 **Drawn by:** RMO