



Elevation with ceiling rose

Elevation with direct attach

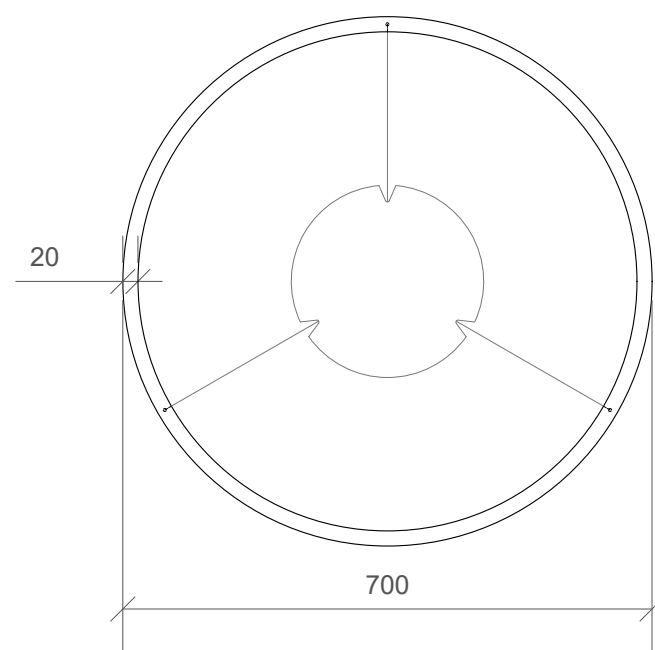

Reflected Ceiling Plan

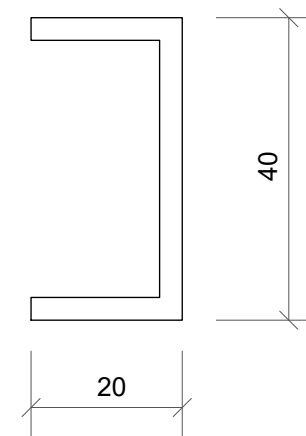

Rings section @ 1:1

Notes:
5% manufacturing tolerance




Drivers available in all dimming protocols

Project:
CDH Standard

Drawing No: DR-CDH-1010
Date: 05/02/2018

Product name:
Lahti Single Standard 40mm Profile
Customisable rings diameter: 500-3000mm
Contact CDH for more details

Scale: 1:10 @ A3 **Drawn by:** RMO

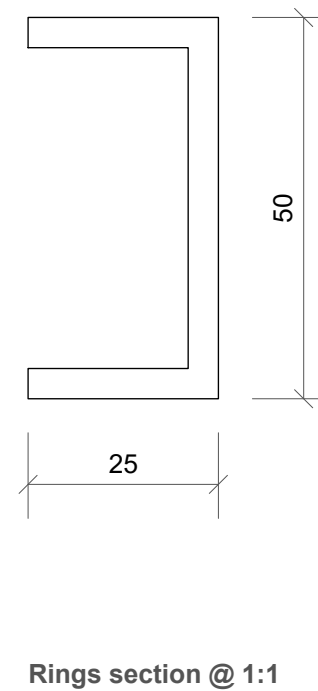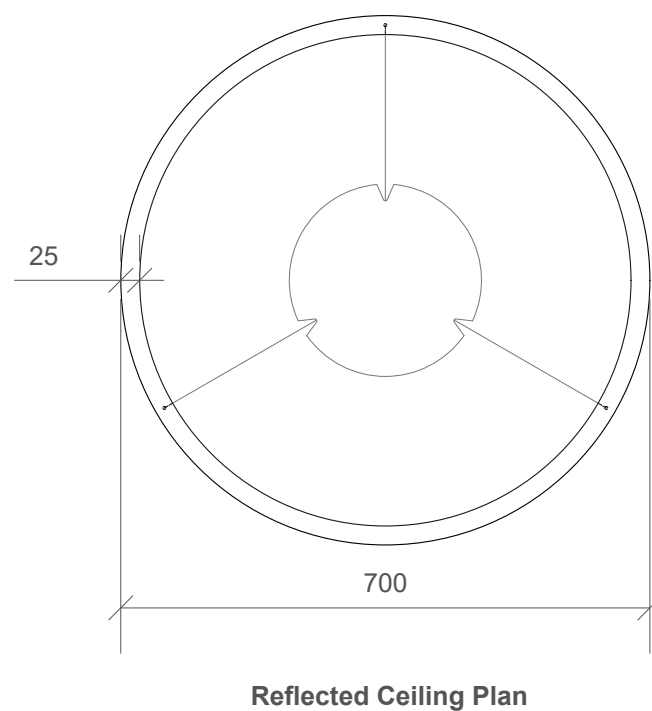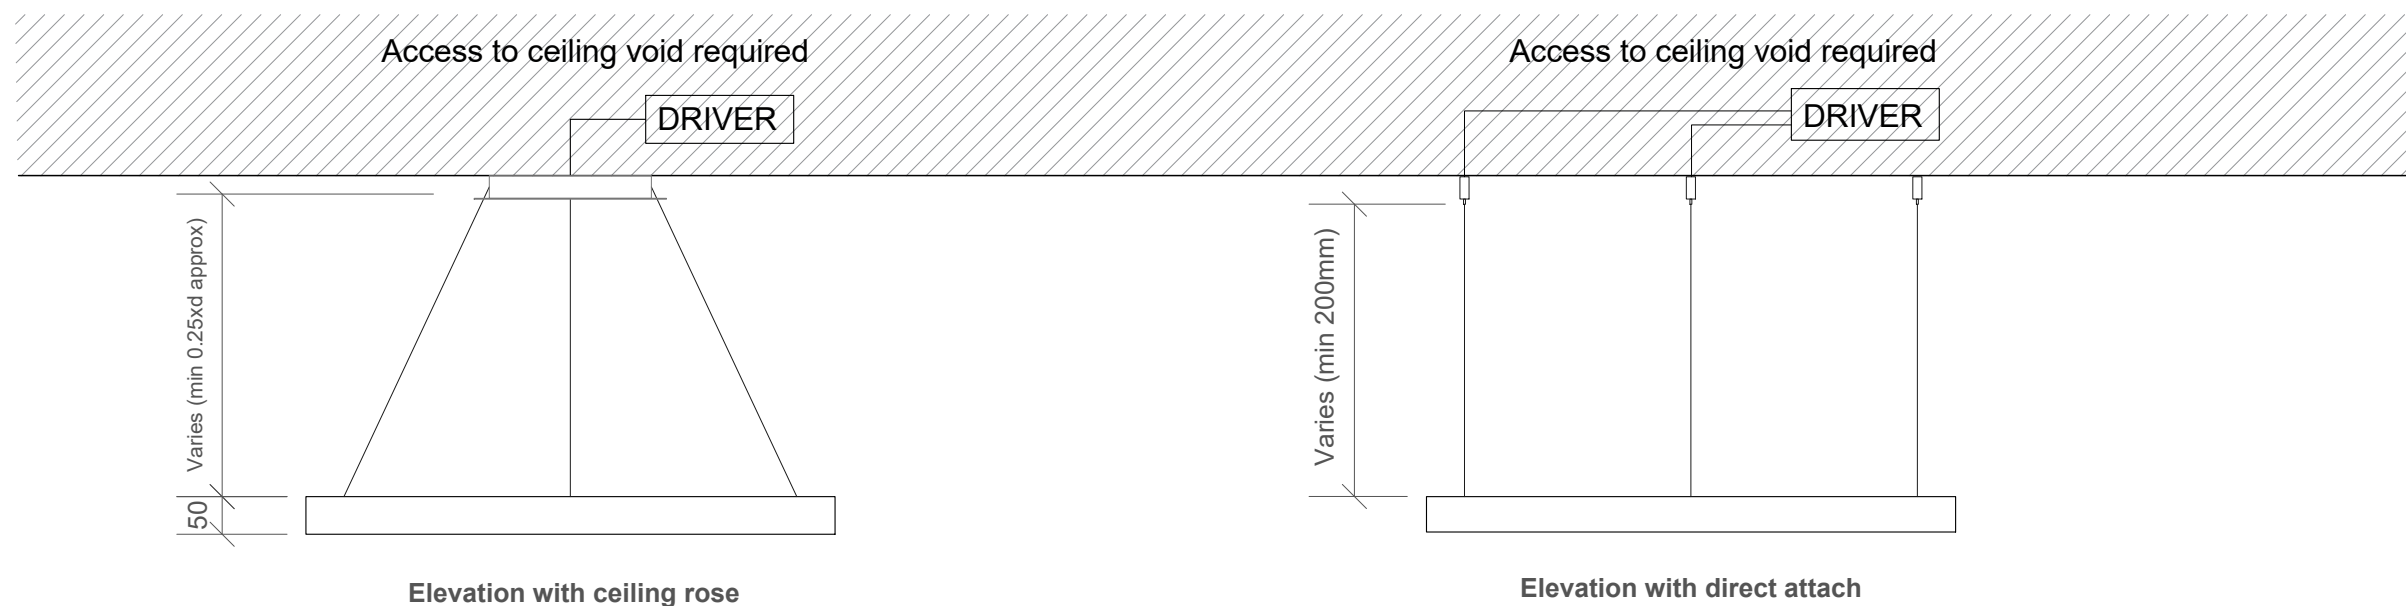

Notes:
5% manufacturing tolerance
Drivers available in all dimming protocols

Project:
CDH Standard

Drawing No: DR-CDH-1010
Date: 05/02/2018

Product name:
Lahti Single Standard 50mm Profile
Customisable rings diameter: 500-3000mm
Contact CDH for more details

Scale: 1:10 @ A3 **Drawn by:** RMO