



Elevation with ceiling rose

Elevation with direct attach

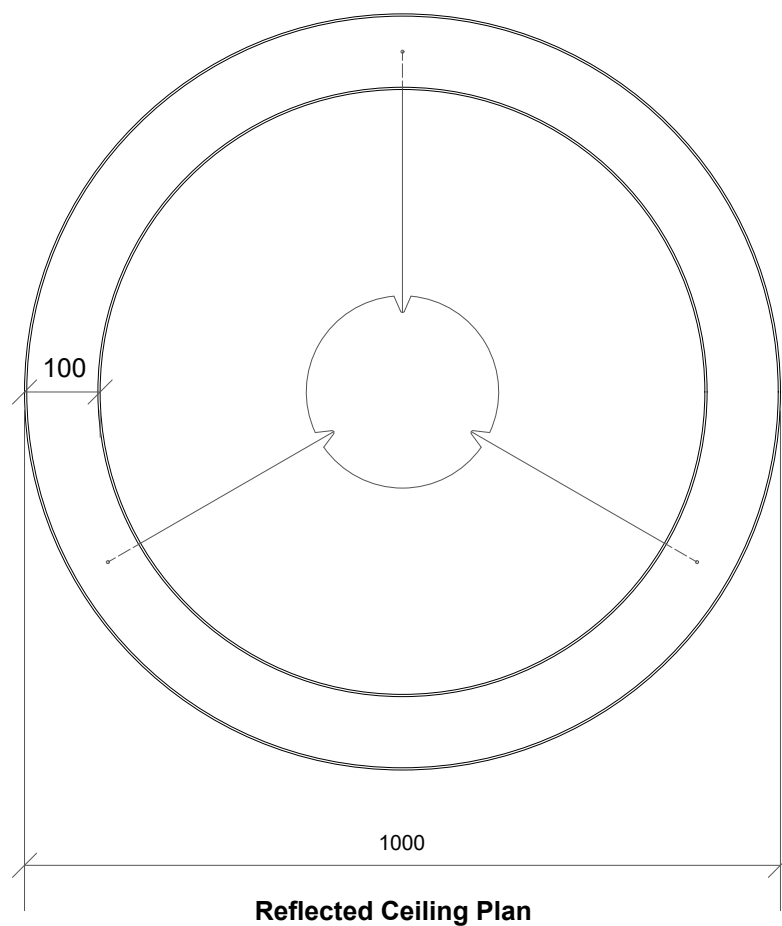

Reflected Ceiling Plan

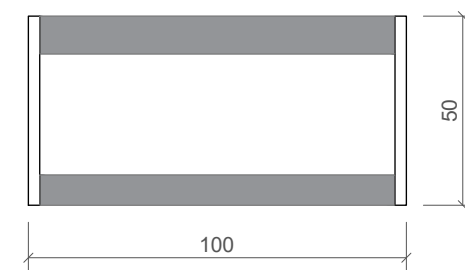

Ring Section @ 1:2

Notes:
5% manufacturing tolerance

Drivers available in all dimming protocols

Project:
CDH Standard

Drawing No:
DR-CDH-1011


Date:
05/02/2018

Product name:
Mahlu Standard 100mm Profile

Customisable rings diameter: 500-1000mm


Contact CDH for more details

Scale: 1:10 @ A3 **Drawn by:** RMO

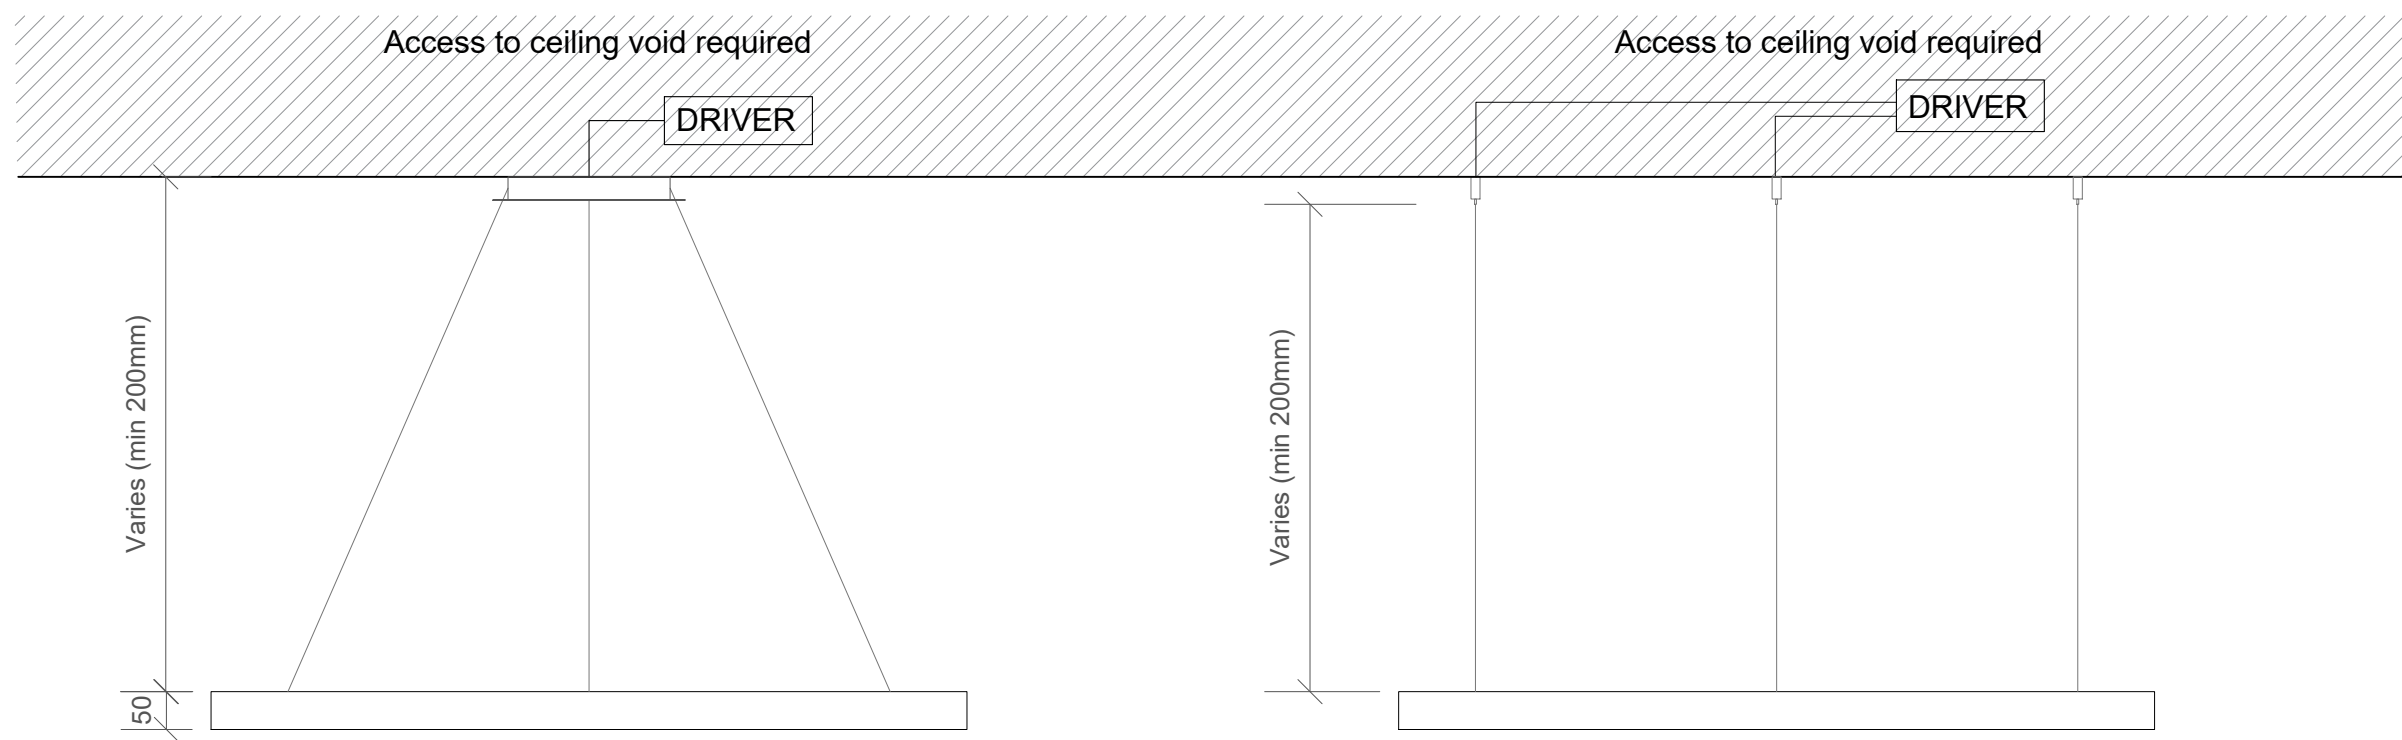


Elevation with ceiling rose

Elevation with direct attach

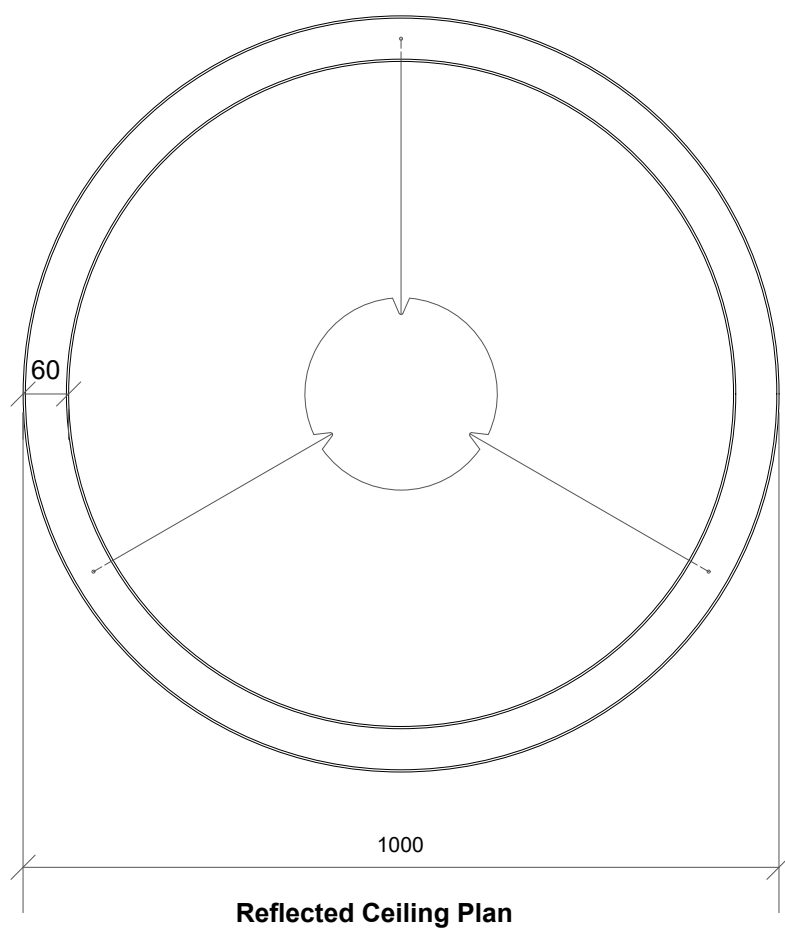

Reflected Ceiling Plan

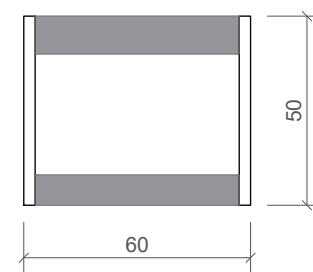

Ring Section @ 1:2

Notes:
5% manufacturing tolerance

Drivers available in all dimming protocols

Project:
CDH Standard

Drawing No: DR-CDH-1011
Date: 05/02/2018

Product name:
Mahlu Standard 60mm Profile

Customisable rings diameter: 500-1000mm

Contact CDH for more details

Scale: 1:10 @ A3 **Drawn by:** RMO