



Elevation with ceiling rose


Elevation with direct attach

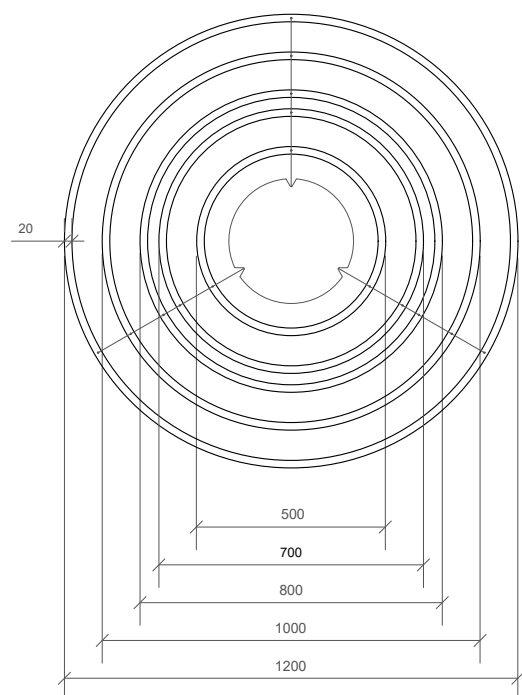

Reflected Ceiling Plan

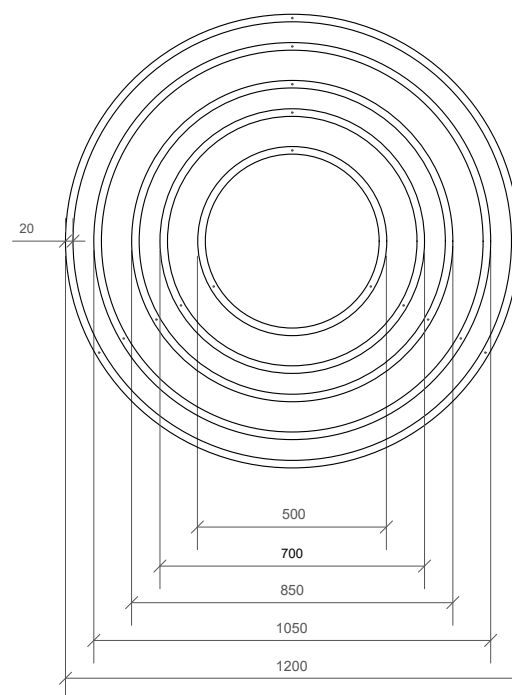

Reflected Ceiling Plan

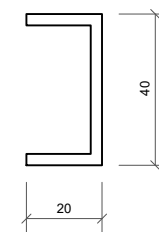

Rings section @ 1:2

Notes:
5% manufacturing tolerance

Drivers available in all dimming protocols

Project:
CDH Standard

Drawing No:
DR-CDH-1012


Date:
19/02/2018

Product name:
Aura 40 Standard

Customisable rings diameter: 500-3000mm


Contact CDH for more details

Scale: 1:20 @ A3 **Drawn by:** RMO

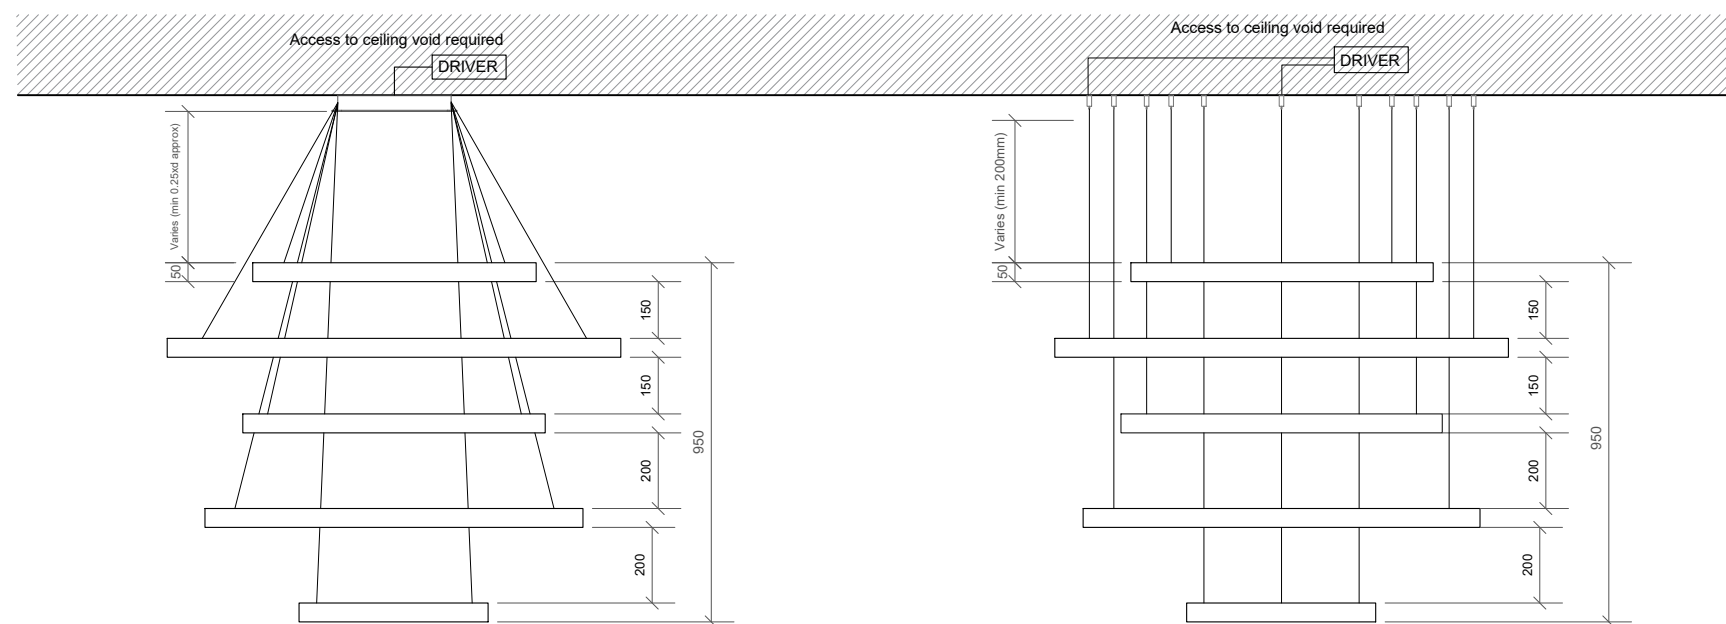


Elevation with ceiling rose


Elevation with direct attach

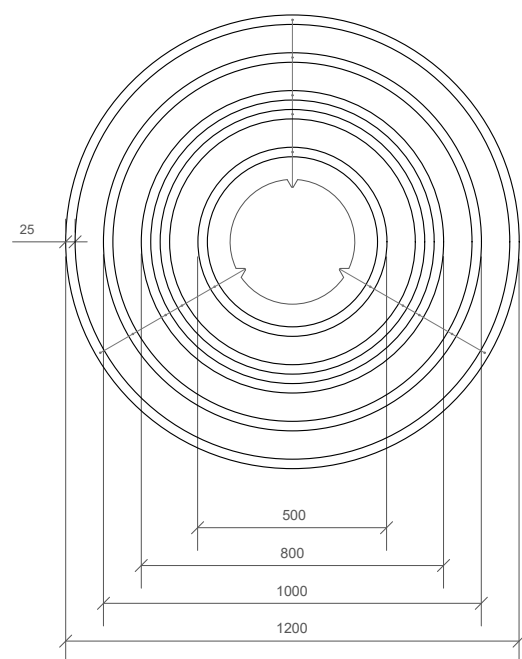

Reflected Ceiling Plan

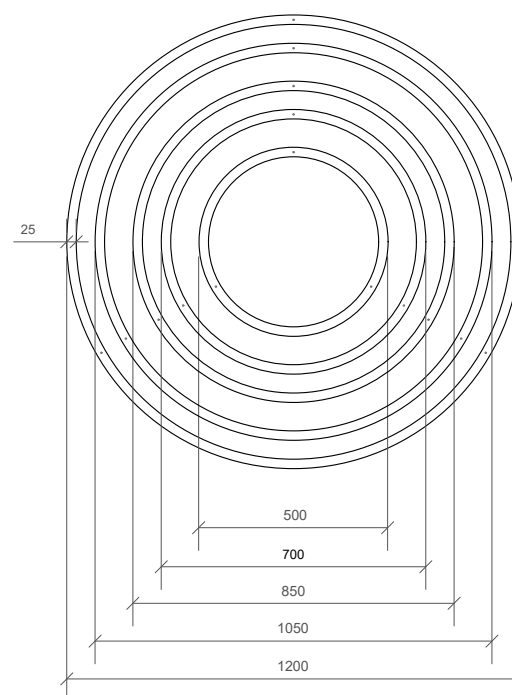

Reflected Ceiling Plan

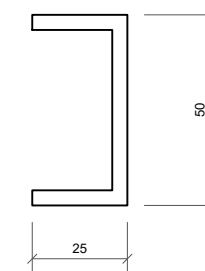

Rings section @ 1:2

Notes:
5% manufacturing tolerance

Drivers available in all dimming protocols

Project:
CDH Standard

Drawing No:
DR-CDH-1012

Date:
19/02/2018

Product name:
Aura 50 Standard

Customisable rings diameter: 500-3000mm

Contact CDH for more details

Scale: 1:20 @ A3 **Drawn by:** RMO