




Elevation with ceiling rose

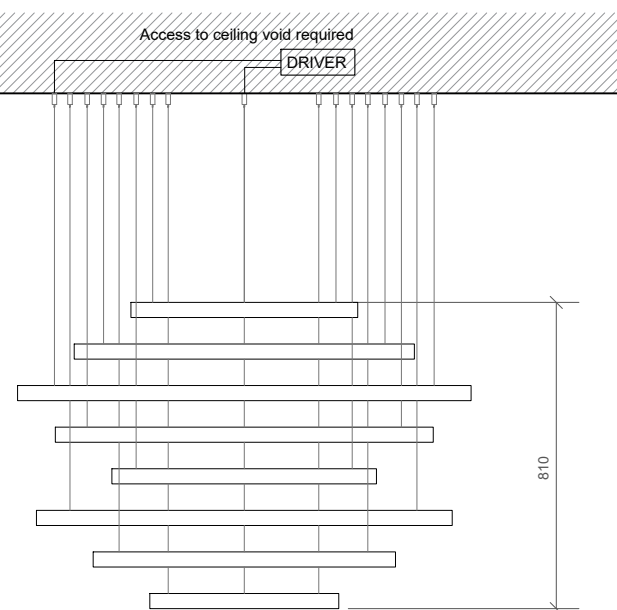

Elevation with direct attach

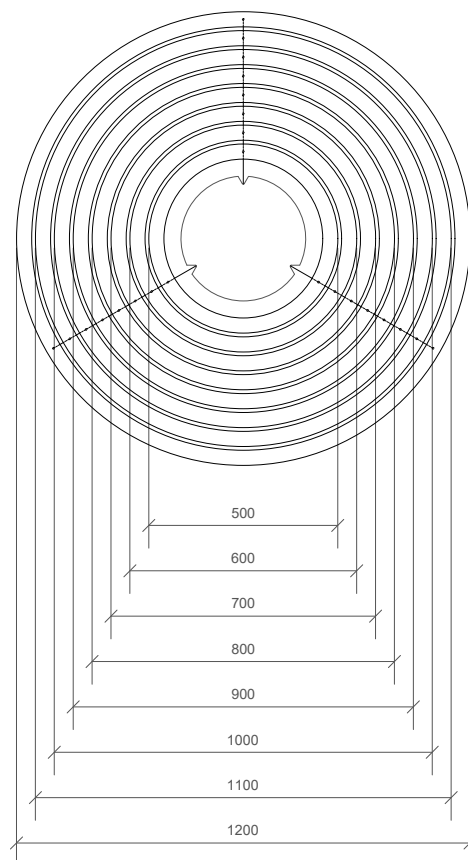

Reflected Ceiling Plan

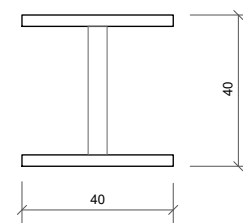

Rings section @ 1:2

Notes:
5% Manufacturing tolerance.

Drivers available in all dimming protocols

Project:
CDH Standard

Drawing No:
DR-CDH-1014


Date:
20/02/2018

Product name:
Salo 8 Tiers Standard

Customisable rings diameter: 200-3000mm


Contact CDH for more details

Scale: 1:20 @ A3 RMO

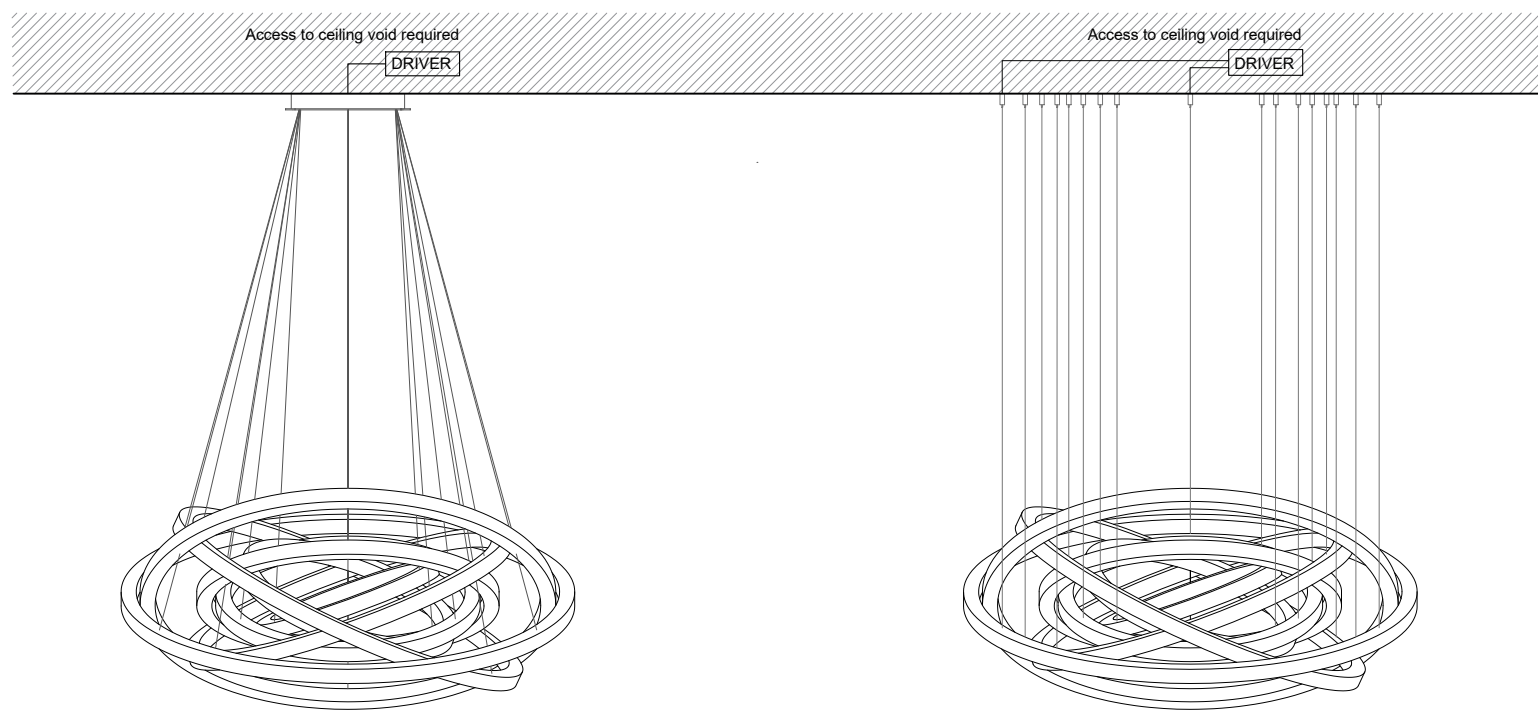


Elevation with ceiling rose

Elevation with direct attach

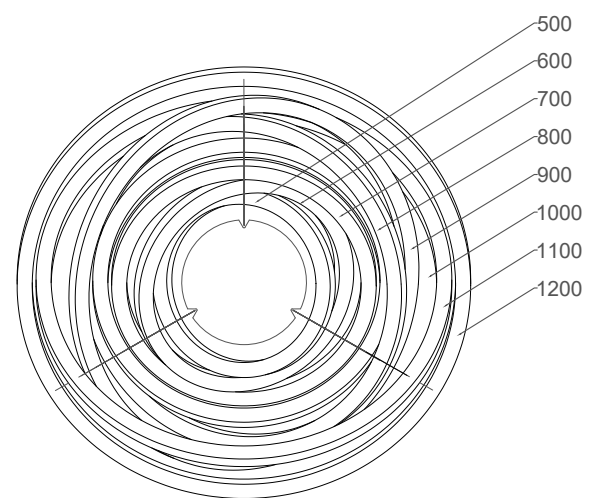

Reflected Ceiling Plan

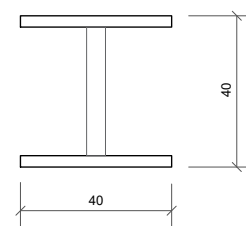

Rings section @ 1:2

Notes:
5% Manufacturing tolerance.

Drivers available in all dimming protocols

Project:
CDH Standard

Drawing No:
DR-CDH-1014

Date:
20/02/2018

Product name:
Salo Lunar Standard

Customisable rings diameter: 200-3000mm

Contact CDH for more details

Scale: 1:20 @ A3 RMO