




Side elevation with ceiling rose

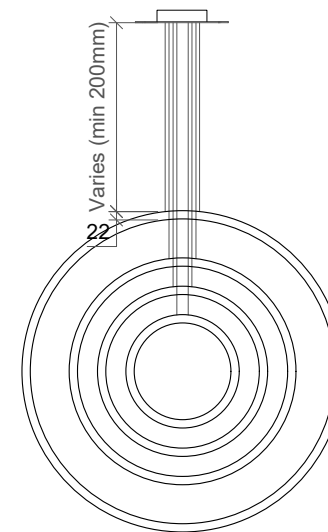

Front elevation with ceiling rose

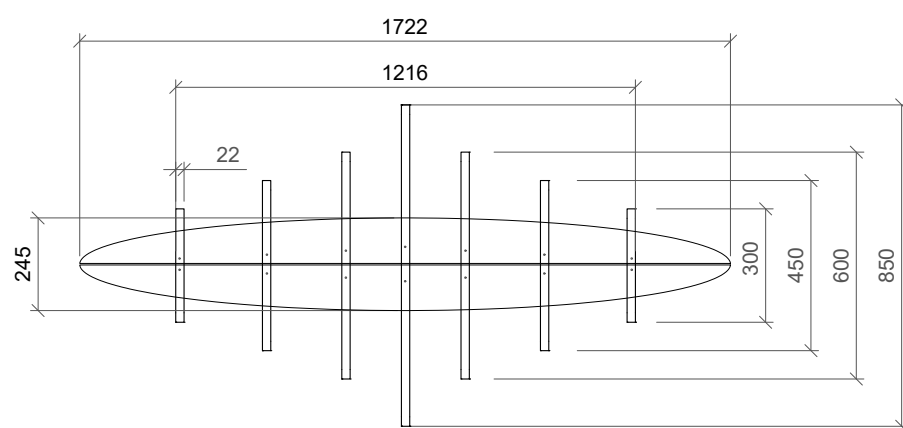

Reflected Ceiling Plan

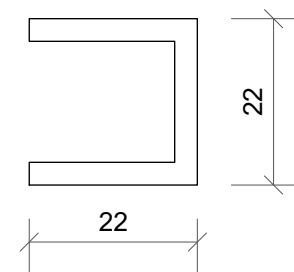

Rings section @ 1:1

Notes:
5% manufacturing tolerance

Drivers available in all dimming protocols

Project:
CDH Standard

Drawing No:
DR-CDH-1017


Date:
20/02/2018

Product name:
Vaasa 7 Rings Standard


Customisable rings diameter: 300-3000mm

Contact CDH for more details


Scale: 1:20 @ A3 **Drawn by:** RMO

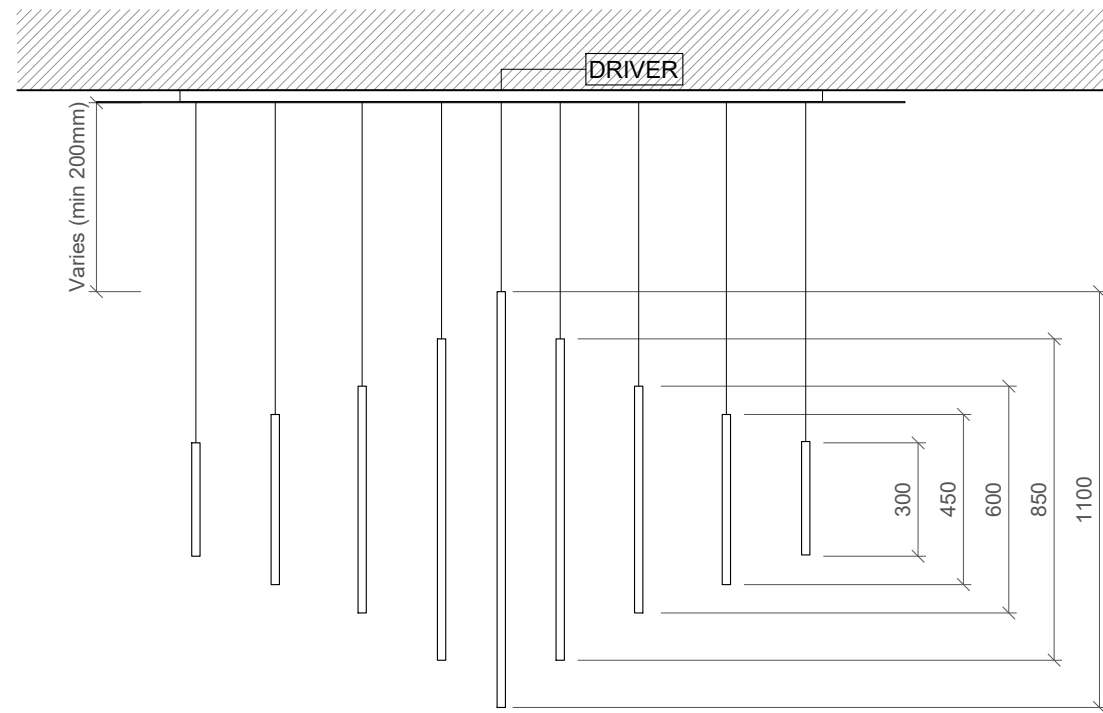


Side elevation with ceiling rose

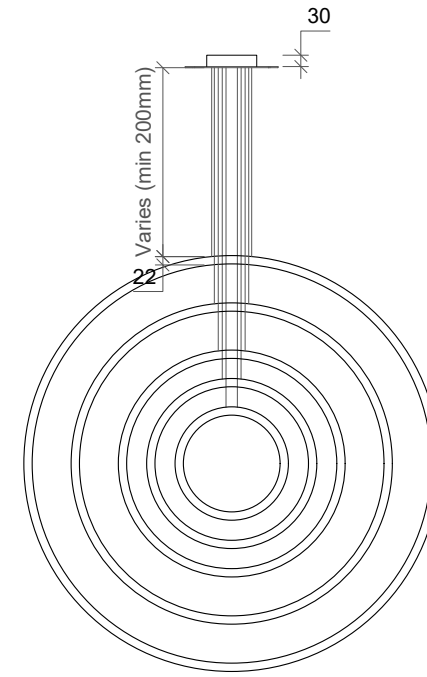

Front elevation with ceiling rose

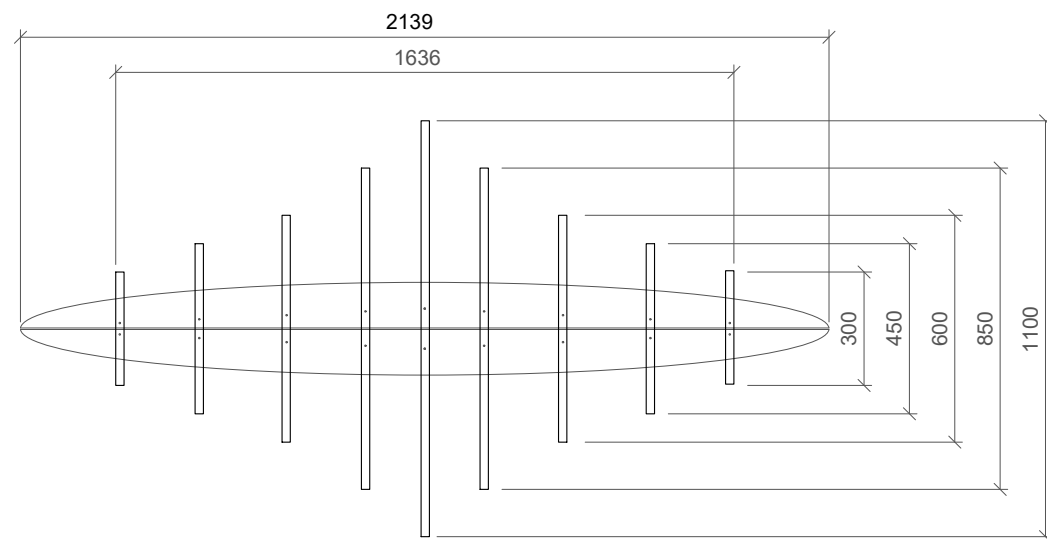

Reflected Ceiling Plan

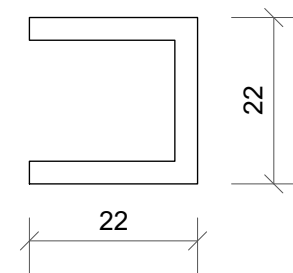

Rings section @ 1:1

Notes:
5% manufacturing tolerance

Drivers available in all dimming protocols

Project:
CDH Standard

Drawing No:
DR-CDH-1017

Date:
20/02/2018

Product name:
Vaasa 9 Rings Standard

Customisable rings diameter: 300-3000mm
Contact CDH for more details

Scale: 1:20 @ A3 **Drawn by:** RMO