




Elevation View - Ceiling Rose

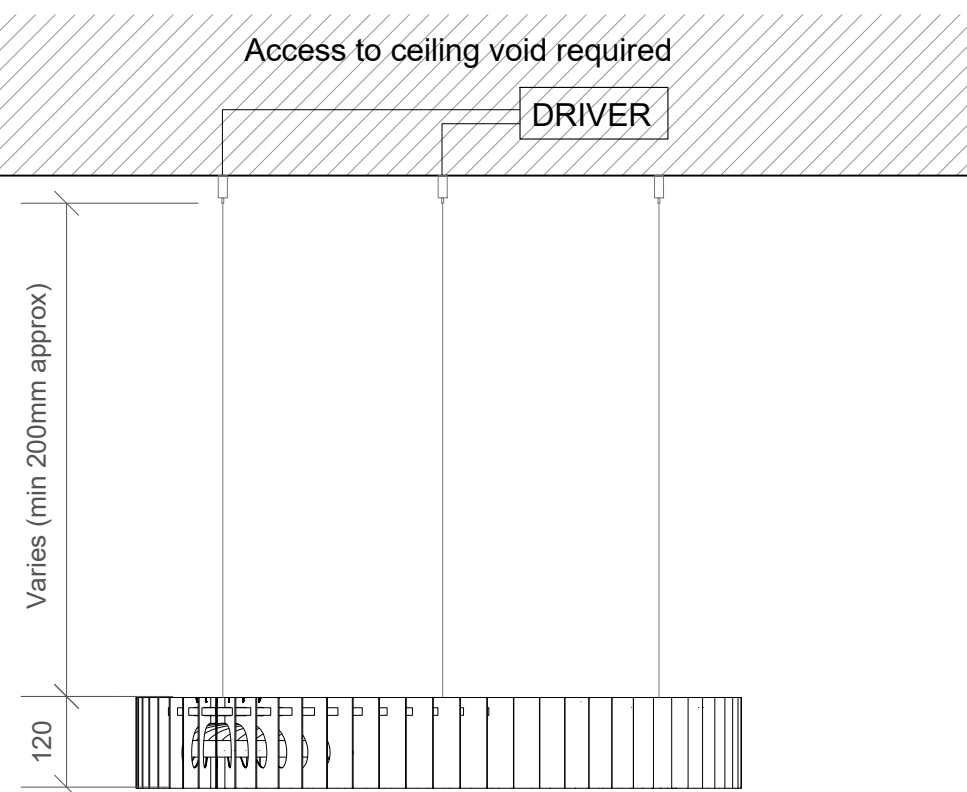

Elevation View - Direct Attach

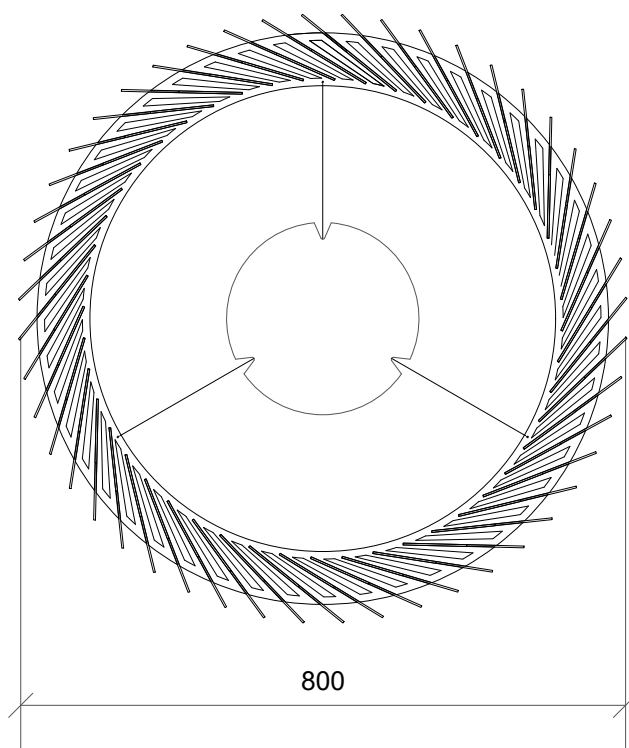

Nivala Reflected Ceiling Plan

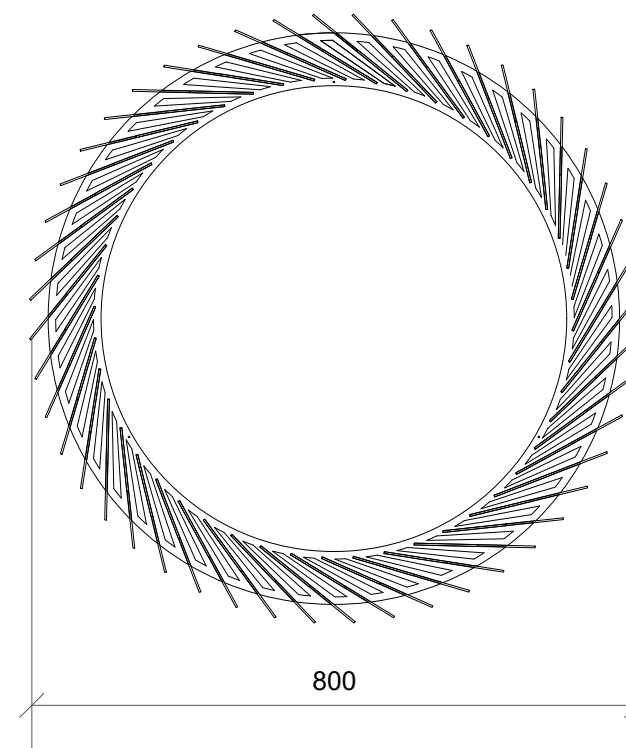

Nivala RCP-Direct Attach

Notes:
5% manufacturing tolerance

Drivers available in all dimming protocols

Project:
CDH Standard

Drawing No:
DR-CDH-1016

Date:
20/02/2018

Product name:
Nivala Single Standard

Customisable rings diameter: 400-1000mm

Contact CDH for more details

Scale: 1:10 @ A3 **Drawn by:** RMO