

CAMERON DESIGN HOUSE

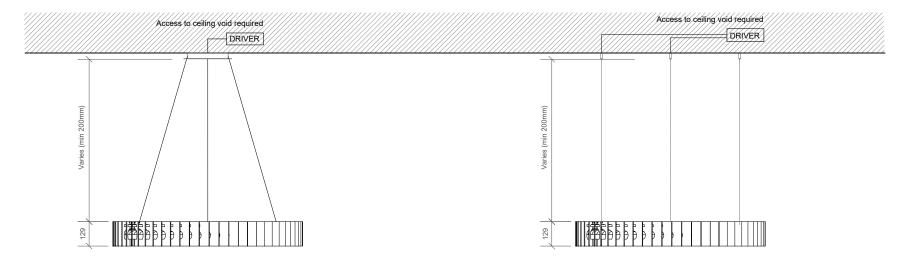


Elevation View - Ceiling Rose

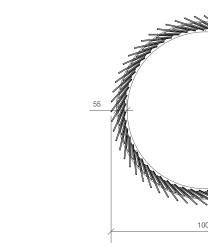

Reflected Ceiling Plan - Direct Attach

Elevation View - Direct Attach

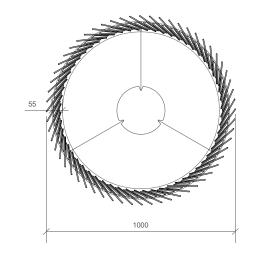

Reflected Ceiling Plan - Ceiling Rose

Notes:

5% Manufacturing tolerance.

Drivers available in all dimming protocols

Project: CDH Standard

Drawing No: DR-CDH-1018

Date: 20/02/2018

Product name:

Kotka Standard

Customisable rings diameter: 900-2500mm

Contact CDH for more details

Scale: 1:20 @ A3 RMO