


Elevation View

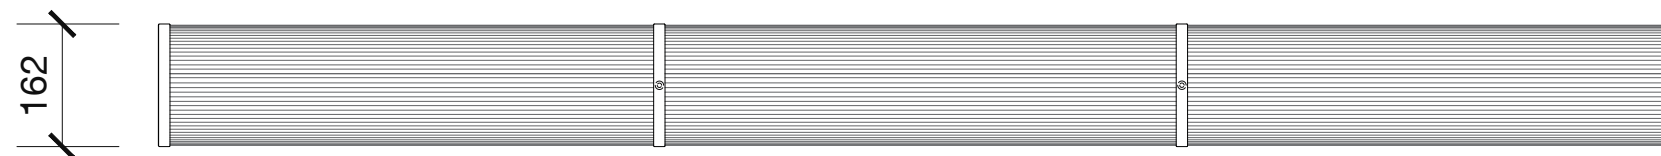

Reflected Ceiling Plan

Notes:
5% manufacturing tolerance

Drivers available in all dimming protocols

Project:
CDH Standard

Drawing No:
DR-CDH-1024

Date:
24/01/2018


Product name:
Rokua Small Standard

Customisable sizes


Contact CDH for more details

Scale: 1:10 @ A3

Drawn by: RMO

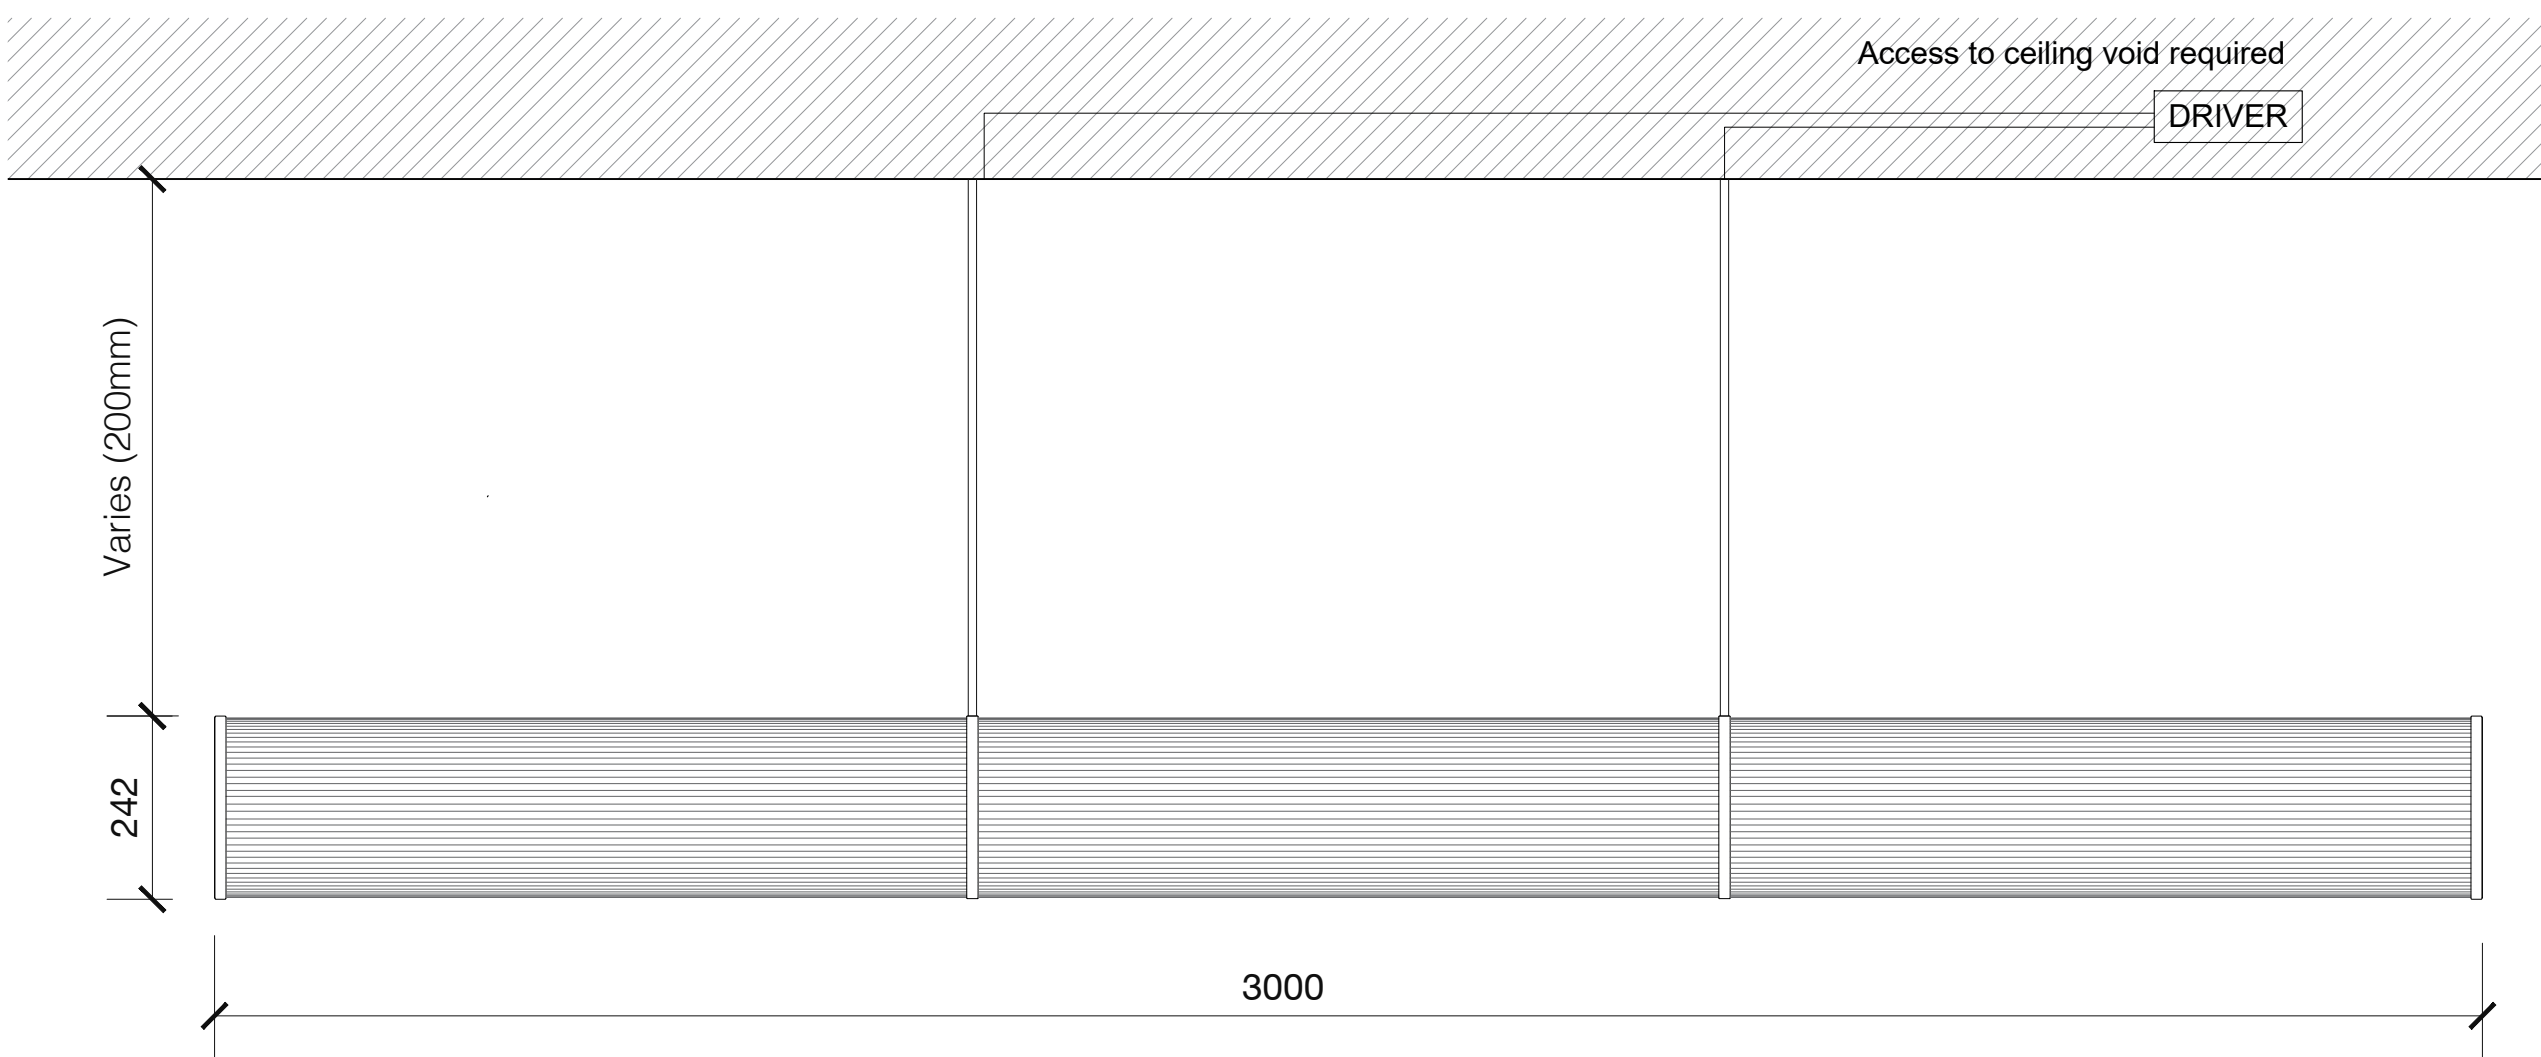

Elevation View

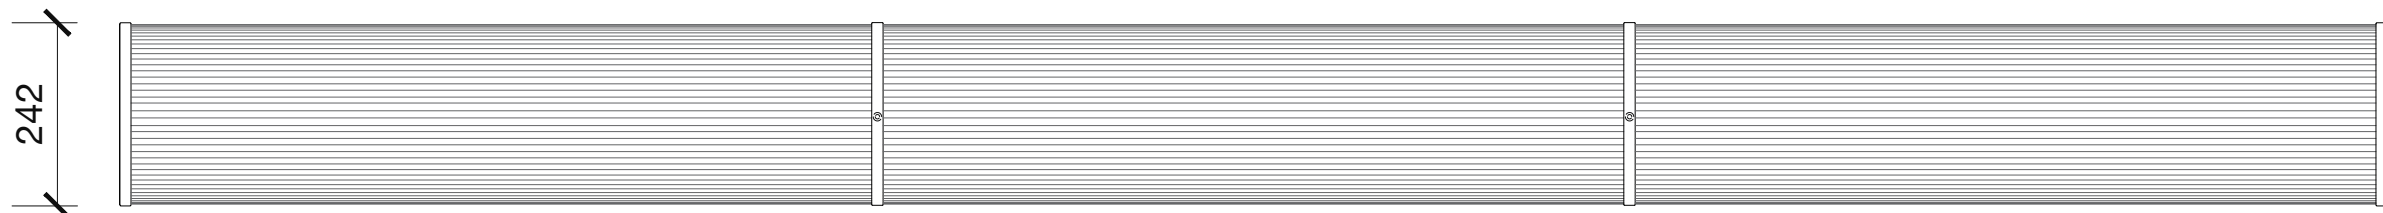

Reflected Ceiling Plan

Notes:
5% manufacturing tolerance

Drivers available in all dimming protocols

Project:
CDH Standard

Drawing No: DR-CDH-1024 **Date:** 24/01/2018

Product name:
Rokua Large Standard

Customisable sizes
Contact CDH for more details

Scale: 1:10 @ A3 **Drawn by:** RMO