

20' Expandable Container Home


2 Bedrooms 1 Bathroom

Sheet List	
Sheet Number	Sheet Name
A100	COVER
A101	FLOOR PLAN
A102	ROOF PLAN
A103	FRONT&BACK
A104	LEFT & RIGHT
A105	3D VIEW
A106	3D PLAN



No.	Description	Date

20ft (2 Bedrooms)	COVER	A100
www.ContainerHomeX.com	Drawn by AB	
	Sheet Size A3	Scale

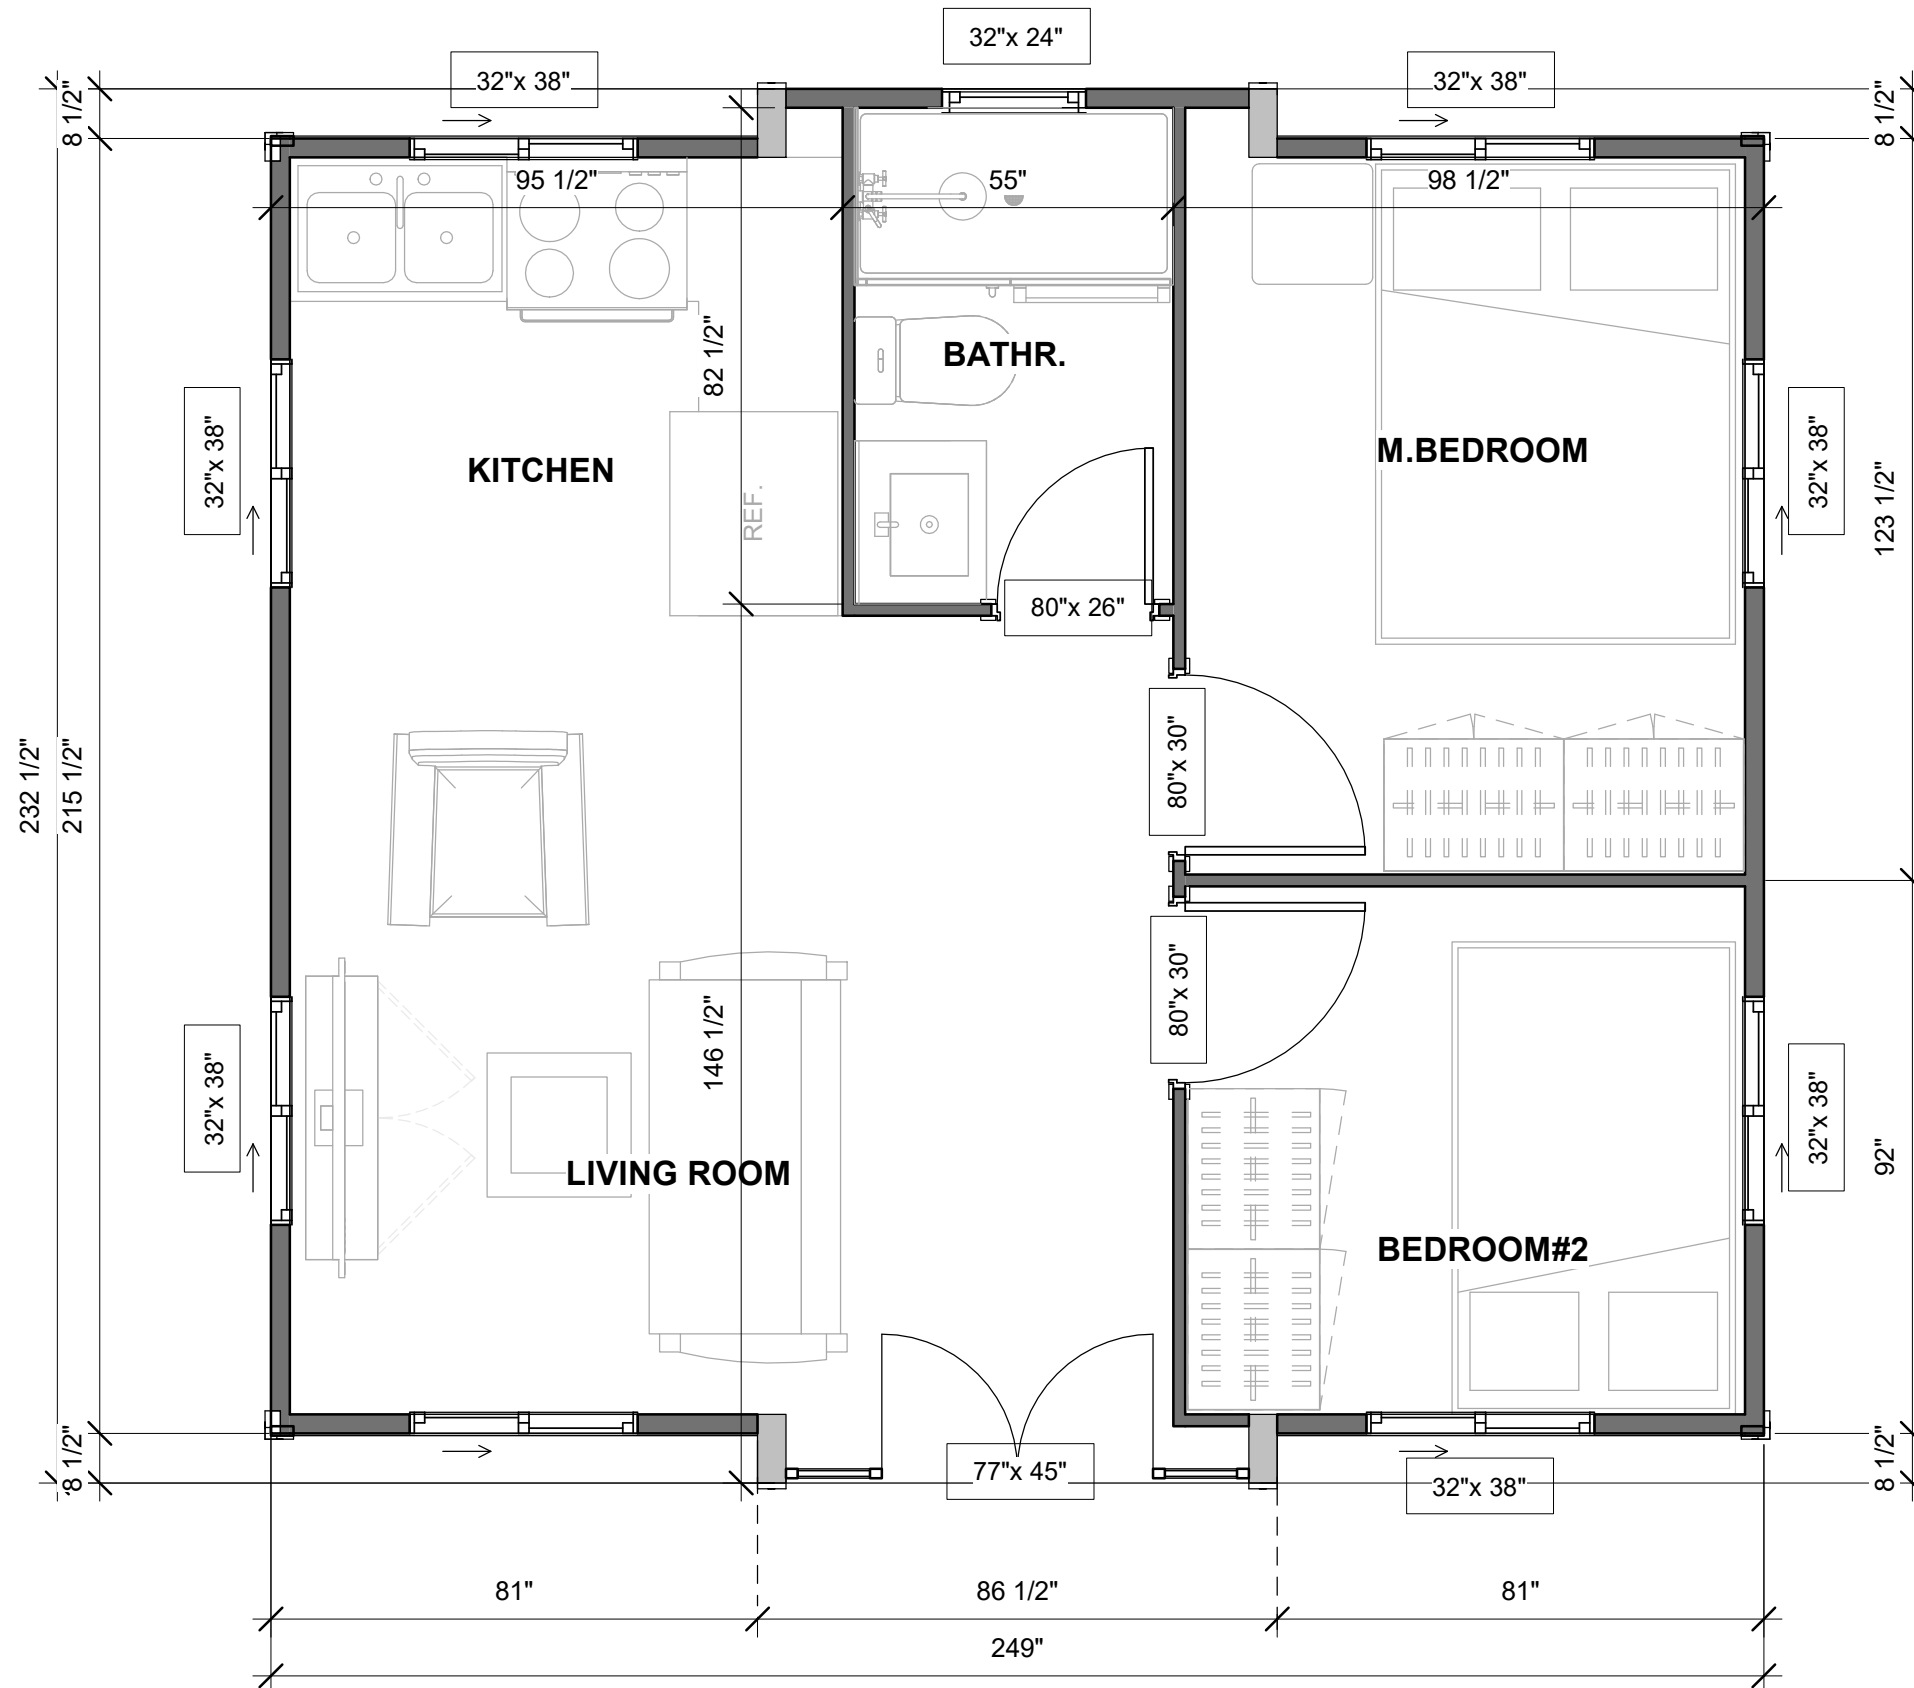

No.	Description	Date

20ft (2 Bedrooms)

www.ContainerHomeX.com


FLOOR PLAN

Drawn by AB

Sheet Size A3

A101

Scale 3/8" = 1'-0"

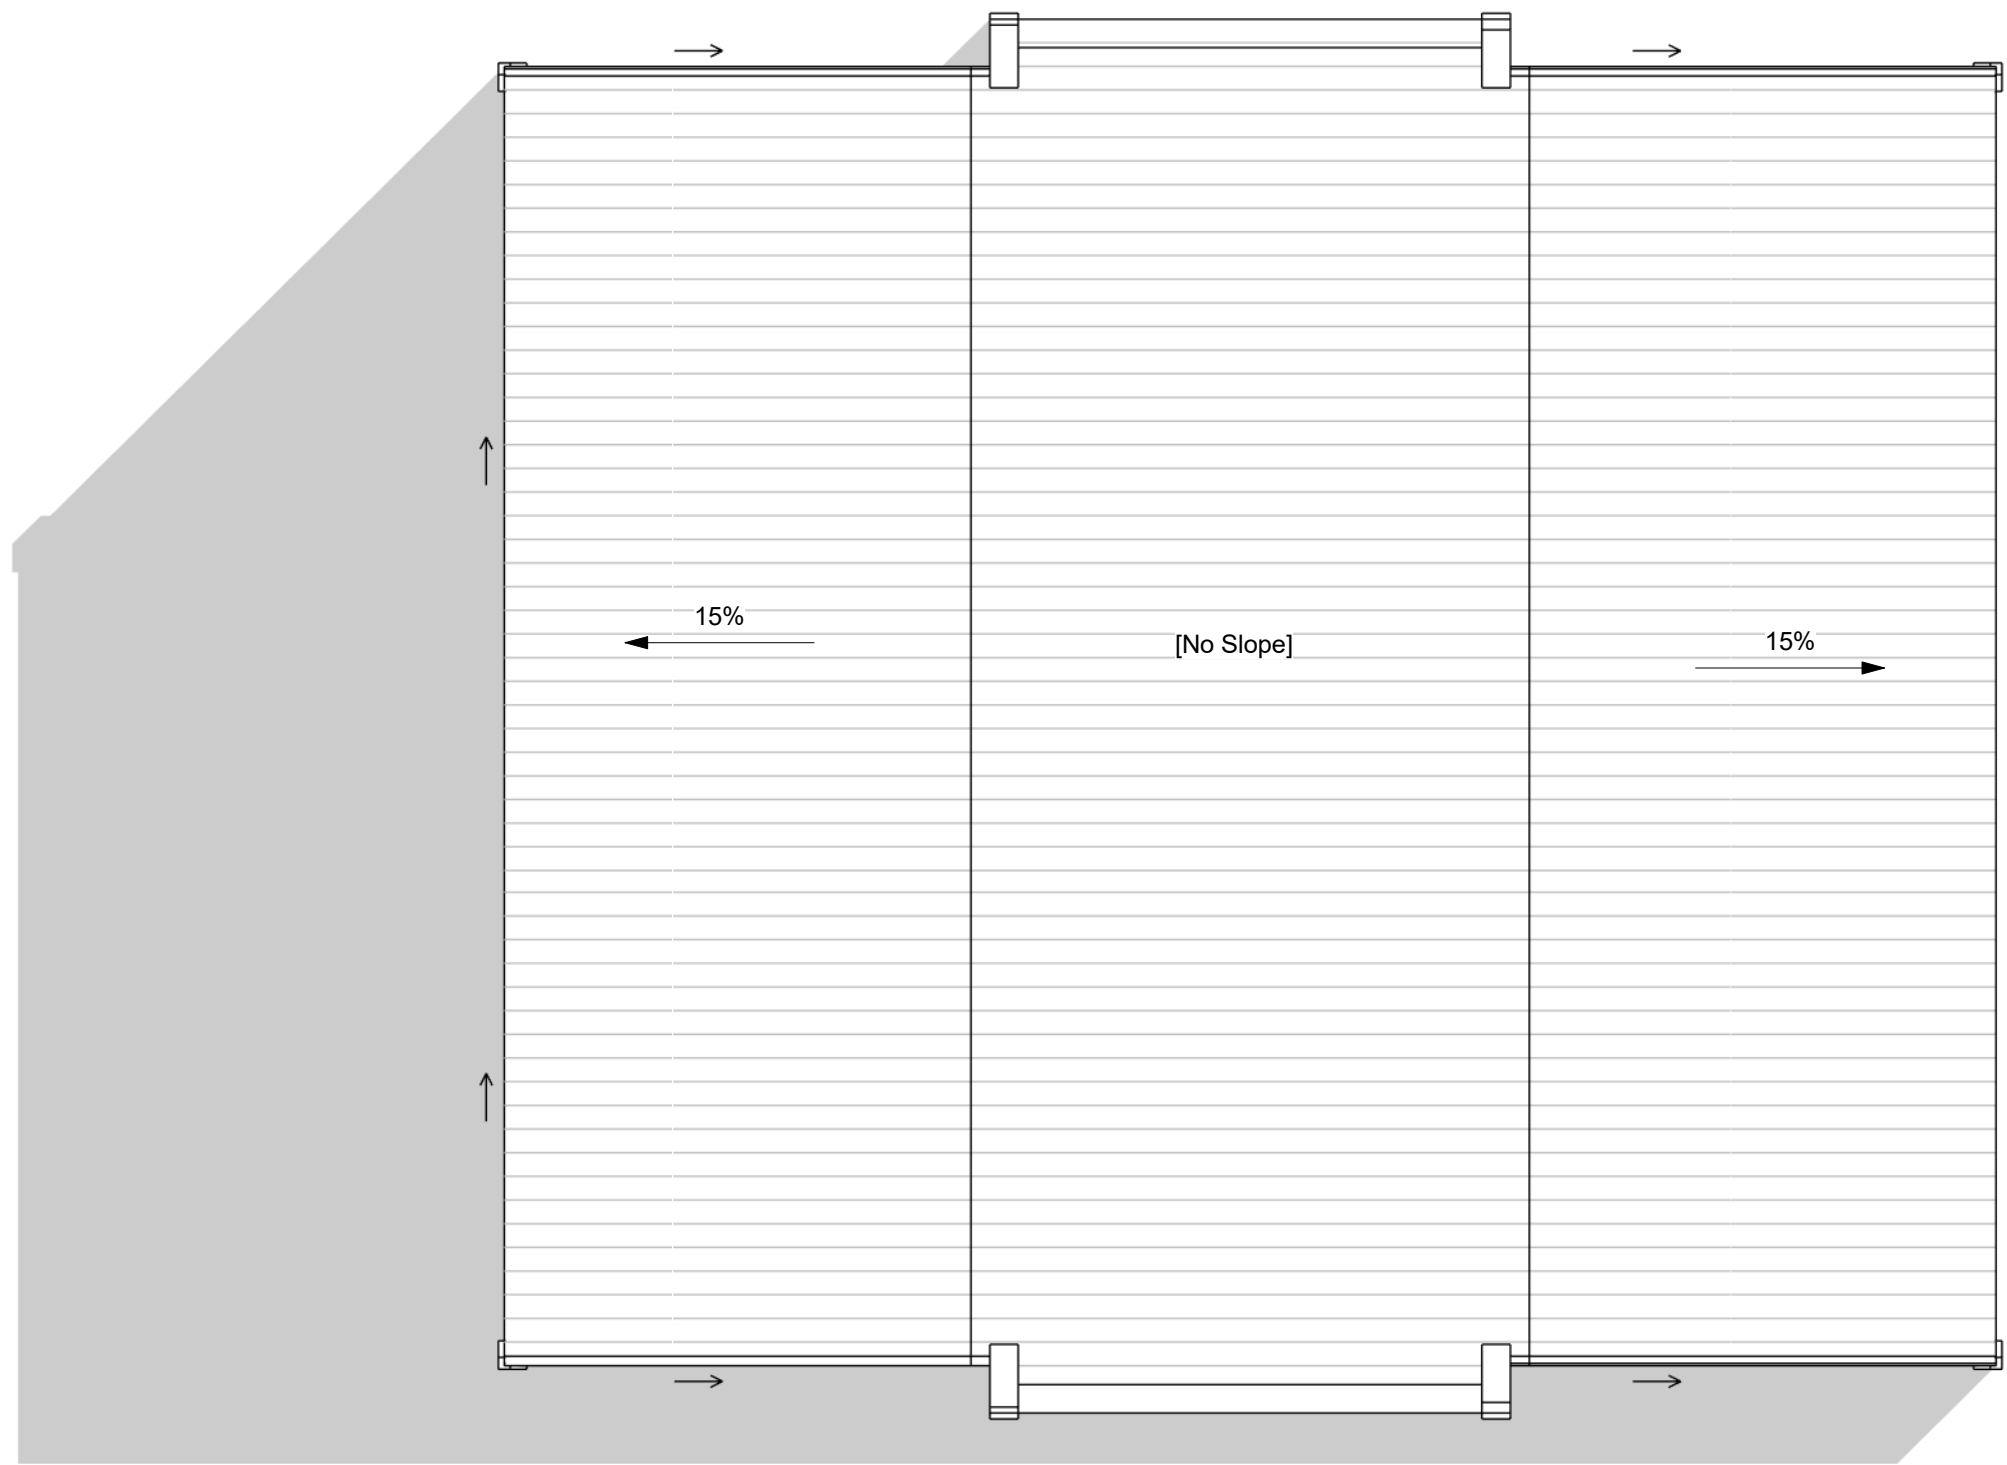


No.	Description	Date


20ft (2 Bedrooms)
www.ContainerHomeX.com

ROOF PLAN
 Drawn by AB
 Sheet Size A3

A102
 Scale 3/8" = 1'-0"

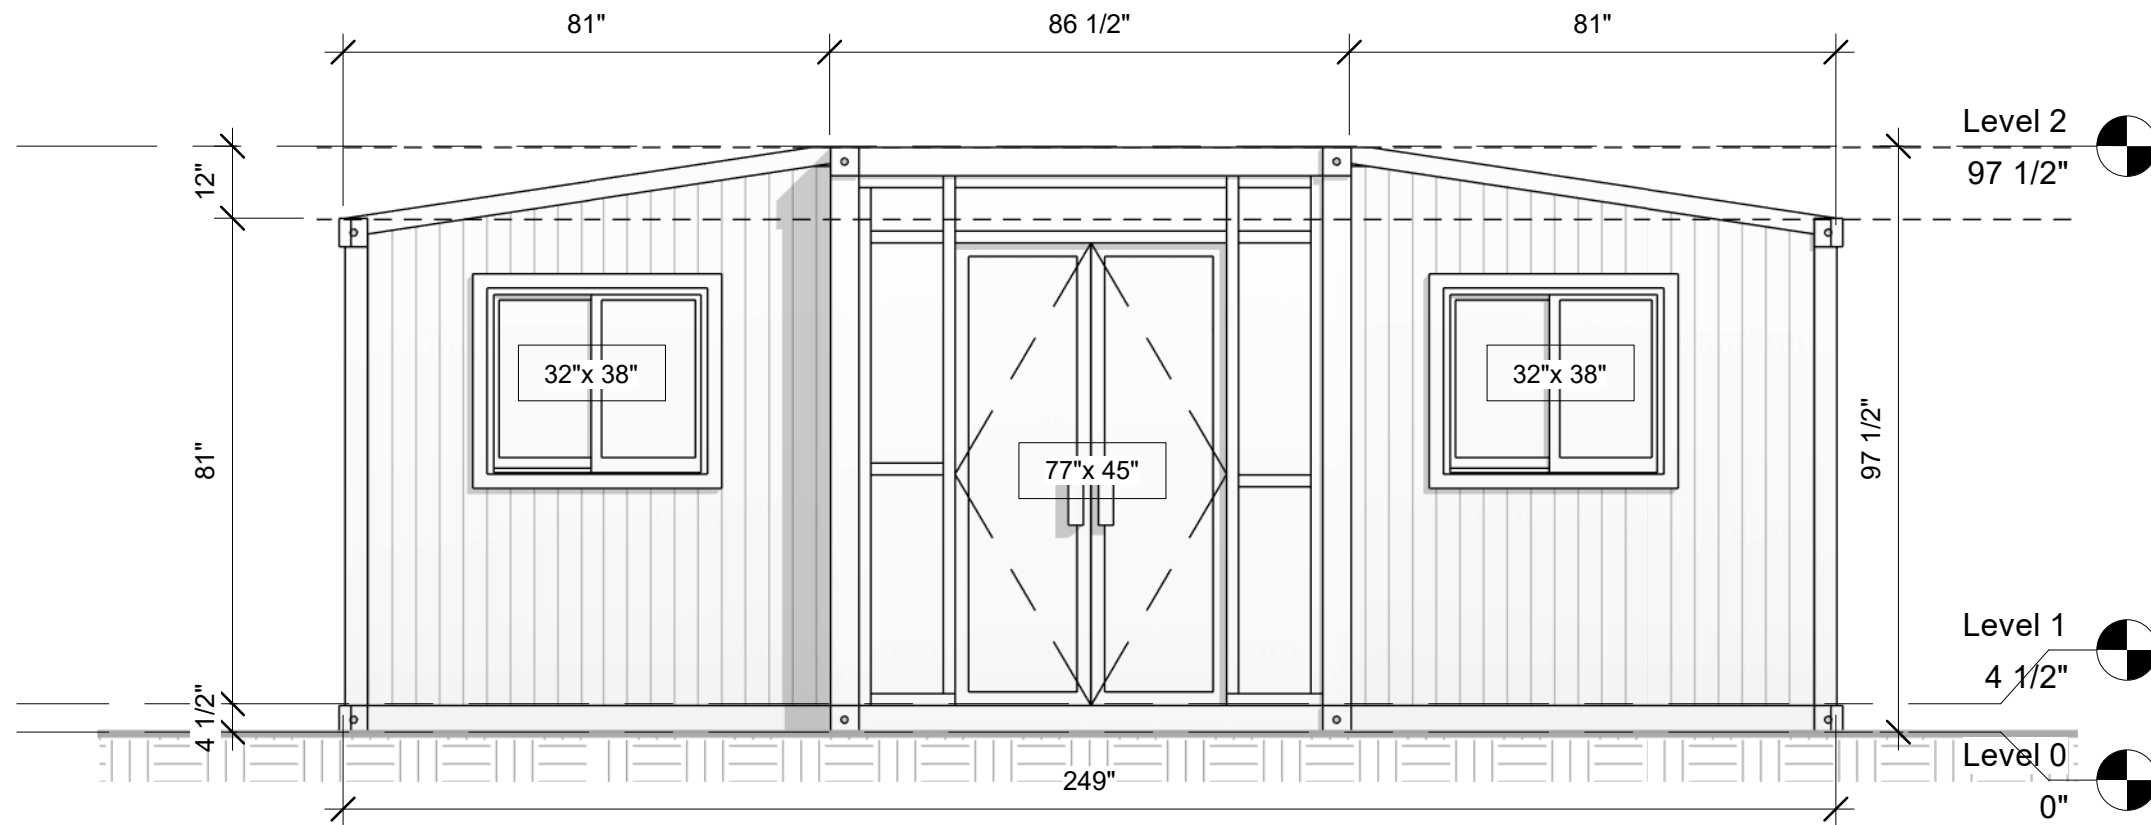

1 FRONT
3/8" = 1'-0"

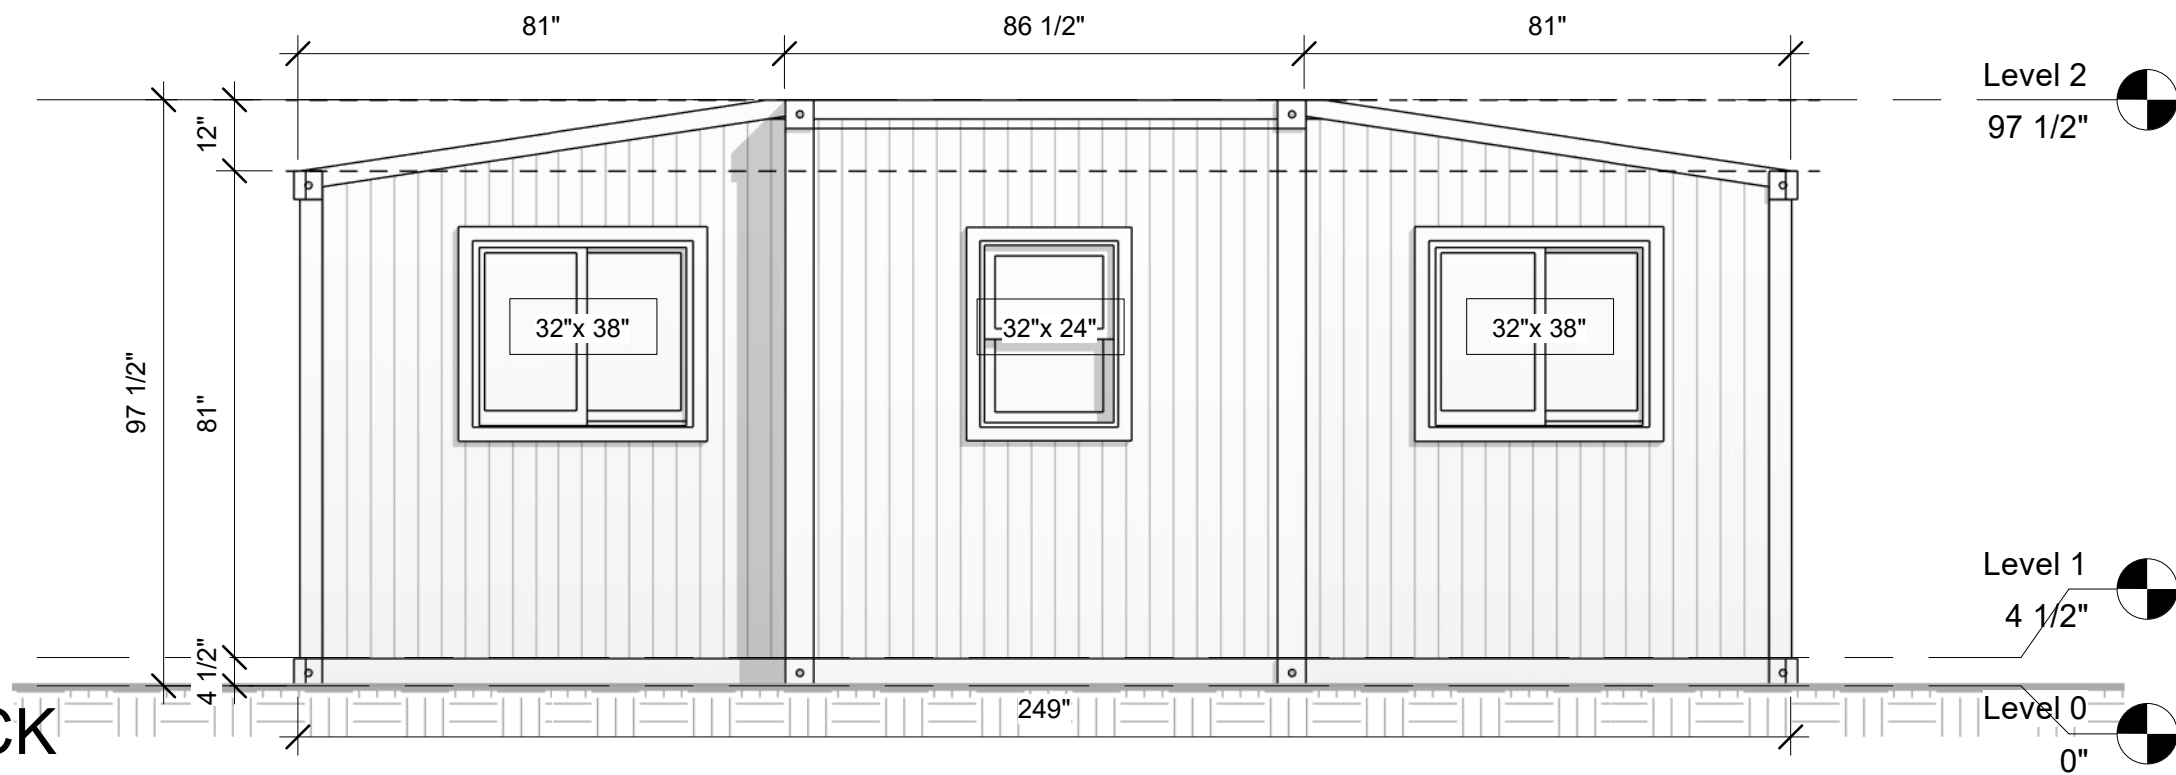


2 BACK
3/8" = 1'-0"




No.	Description	Date

20ft (2 Bedrooms)
www.ContainerHomeX.com

FRONT&BACK		A103
Drawn by	AR	
Sheet Size	A3	Scale 3/8" = 1'-0"

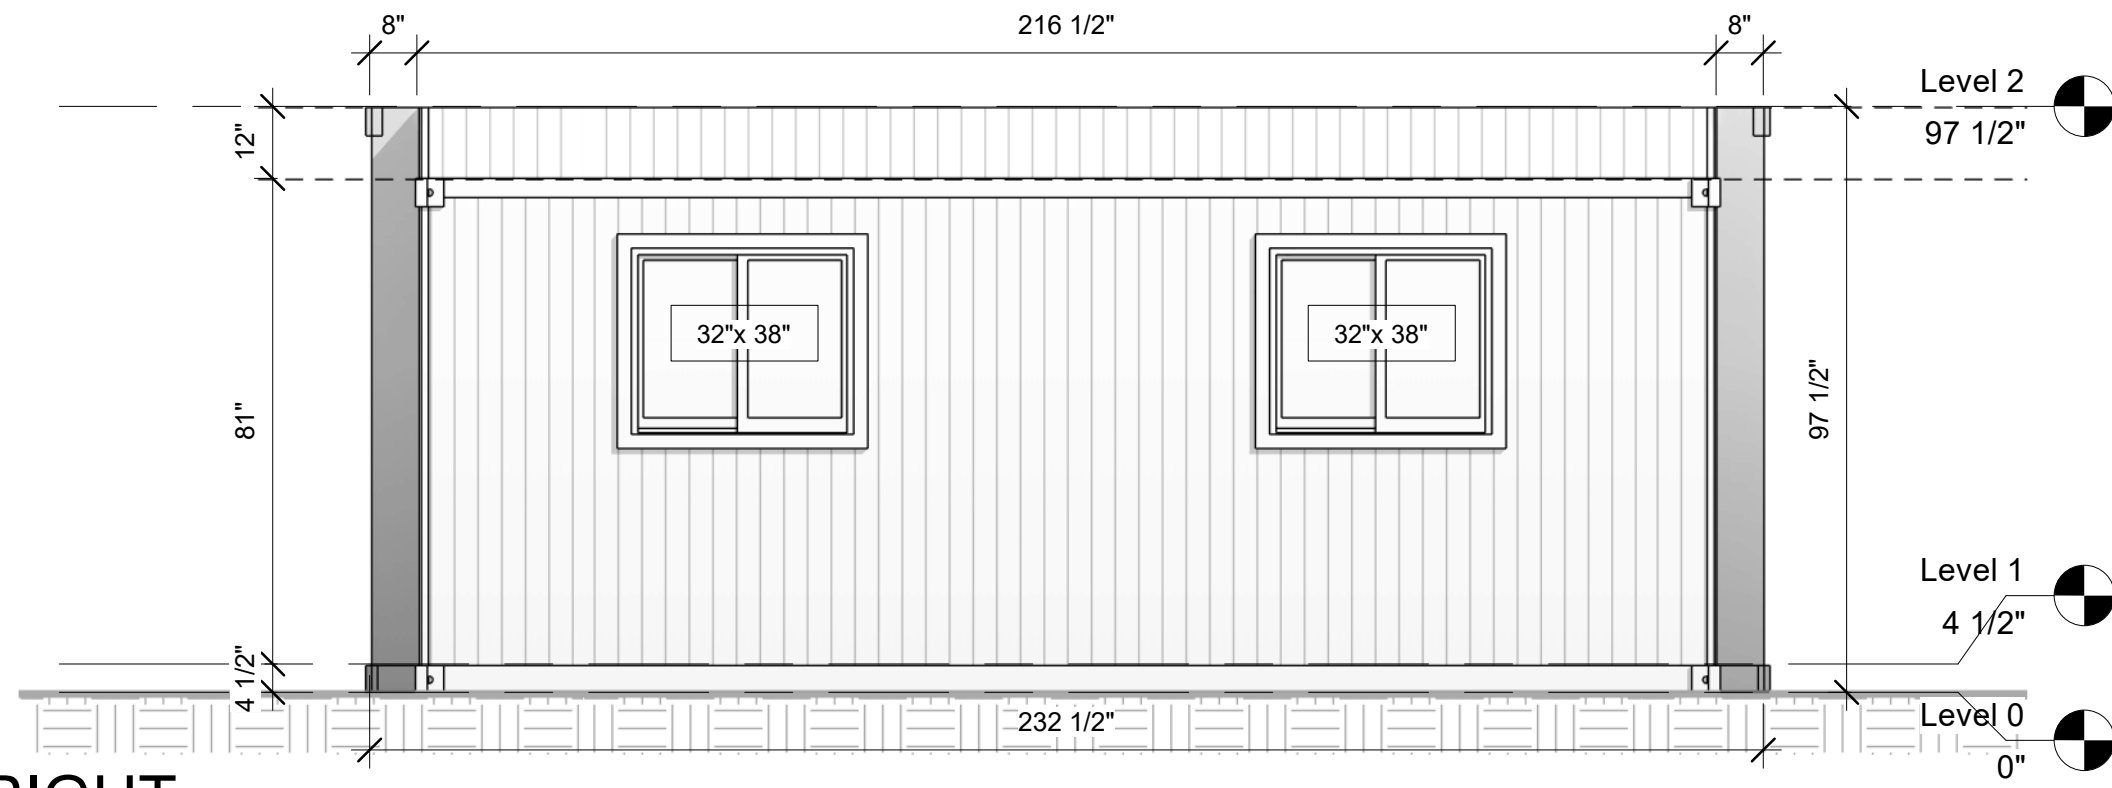

1 RIGHT
3/8" = 1'-0"

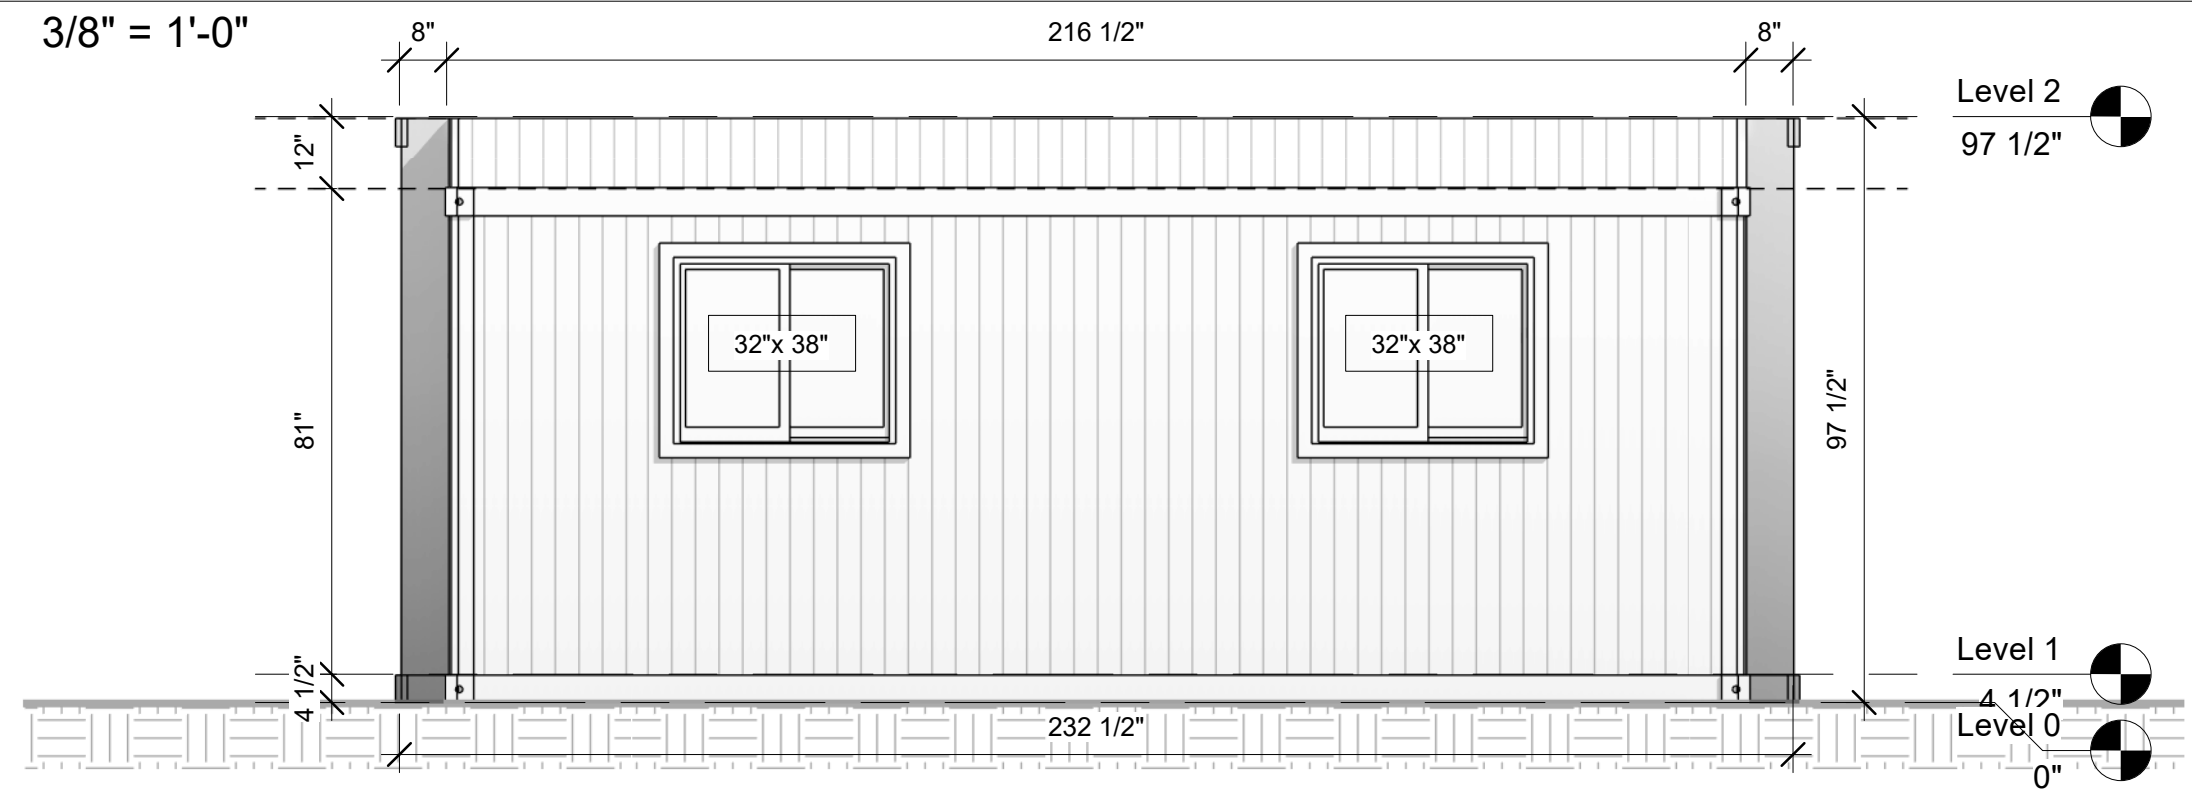

2 LEFT
3/8" = 1'-0"




No.	Description	Date

20ft (2 Bedrooms)
www.ContainerHomeX.com

LEFT & RIGHT
Drawn by AB
Sheet Size A3

A104
Scale 3/8" = 1'-0"

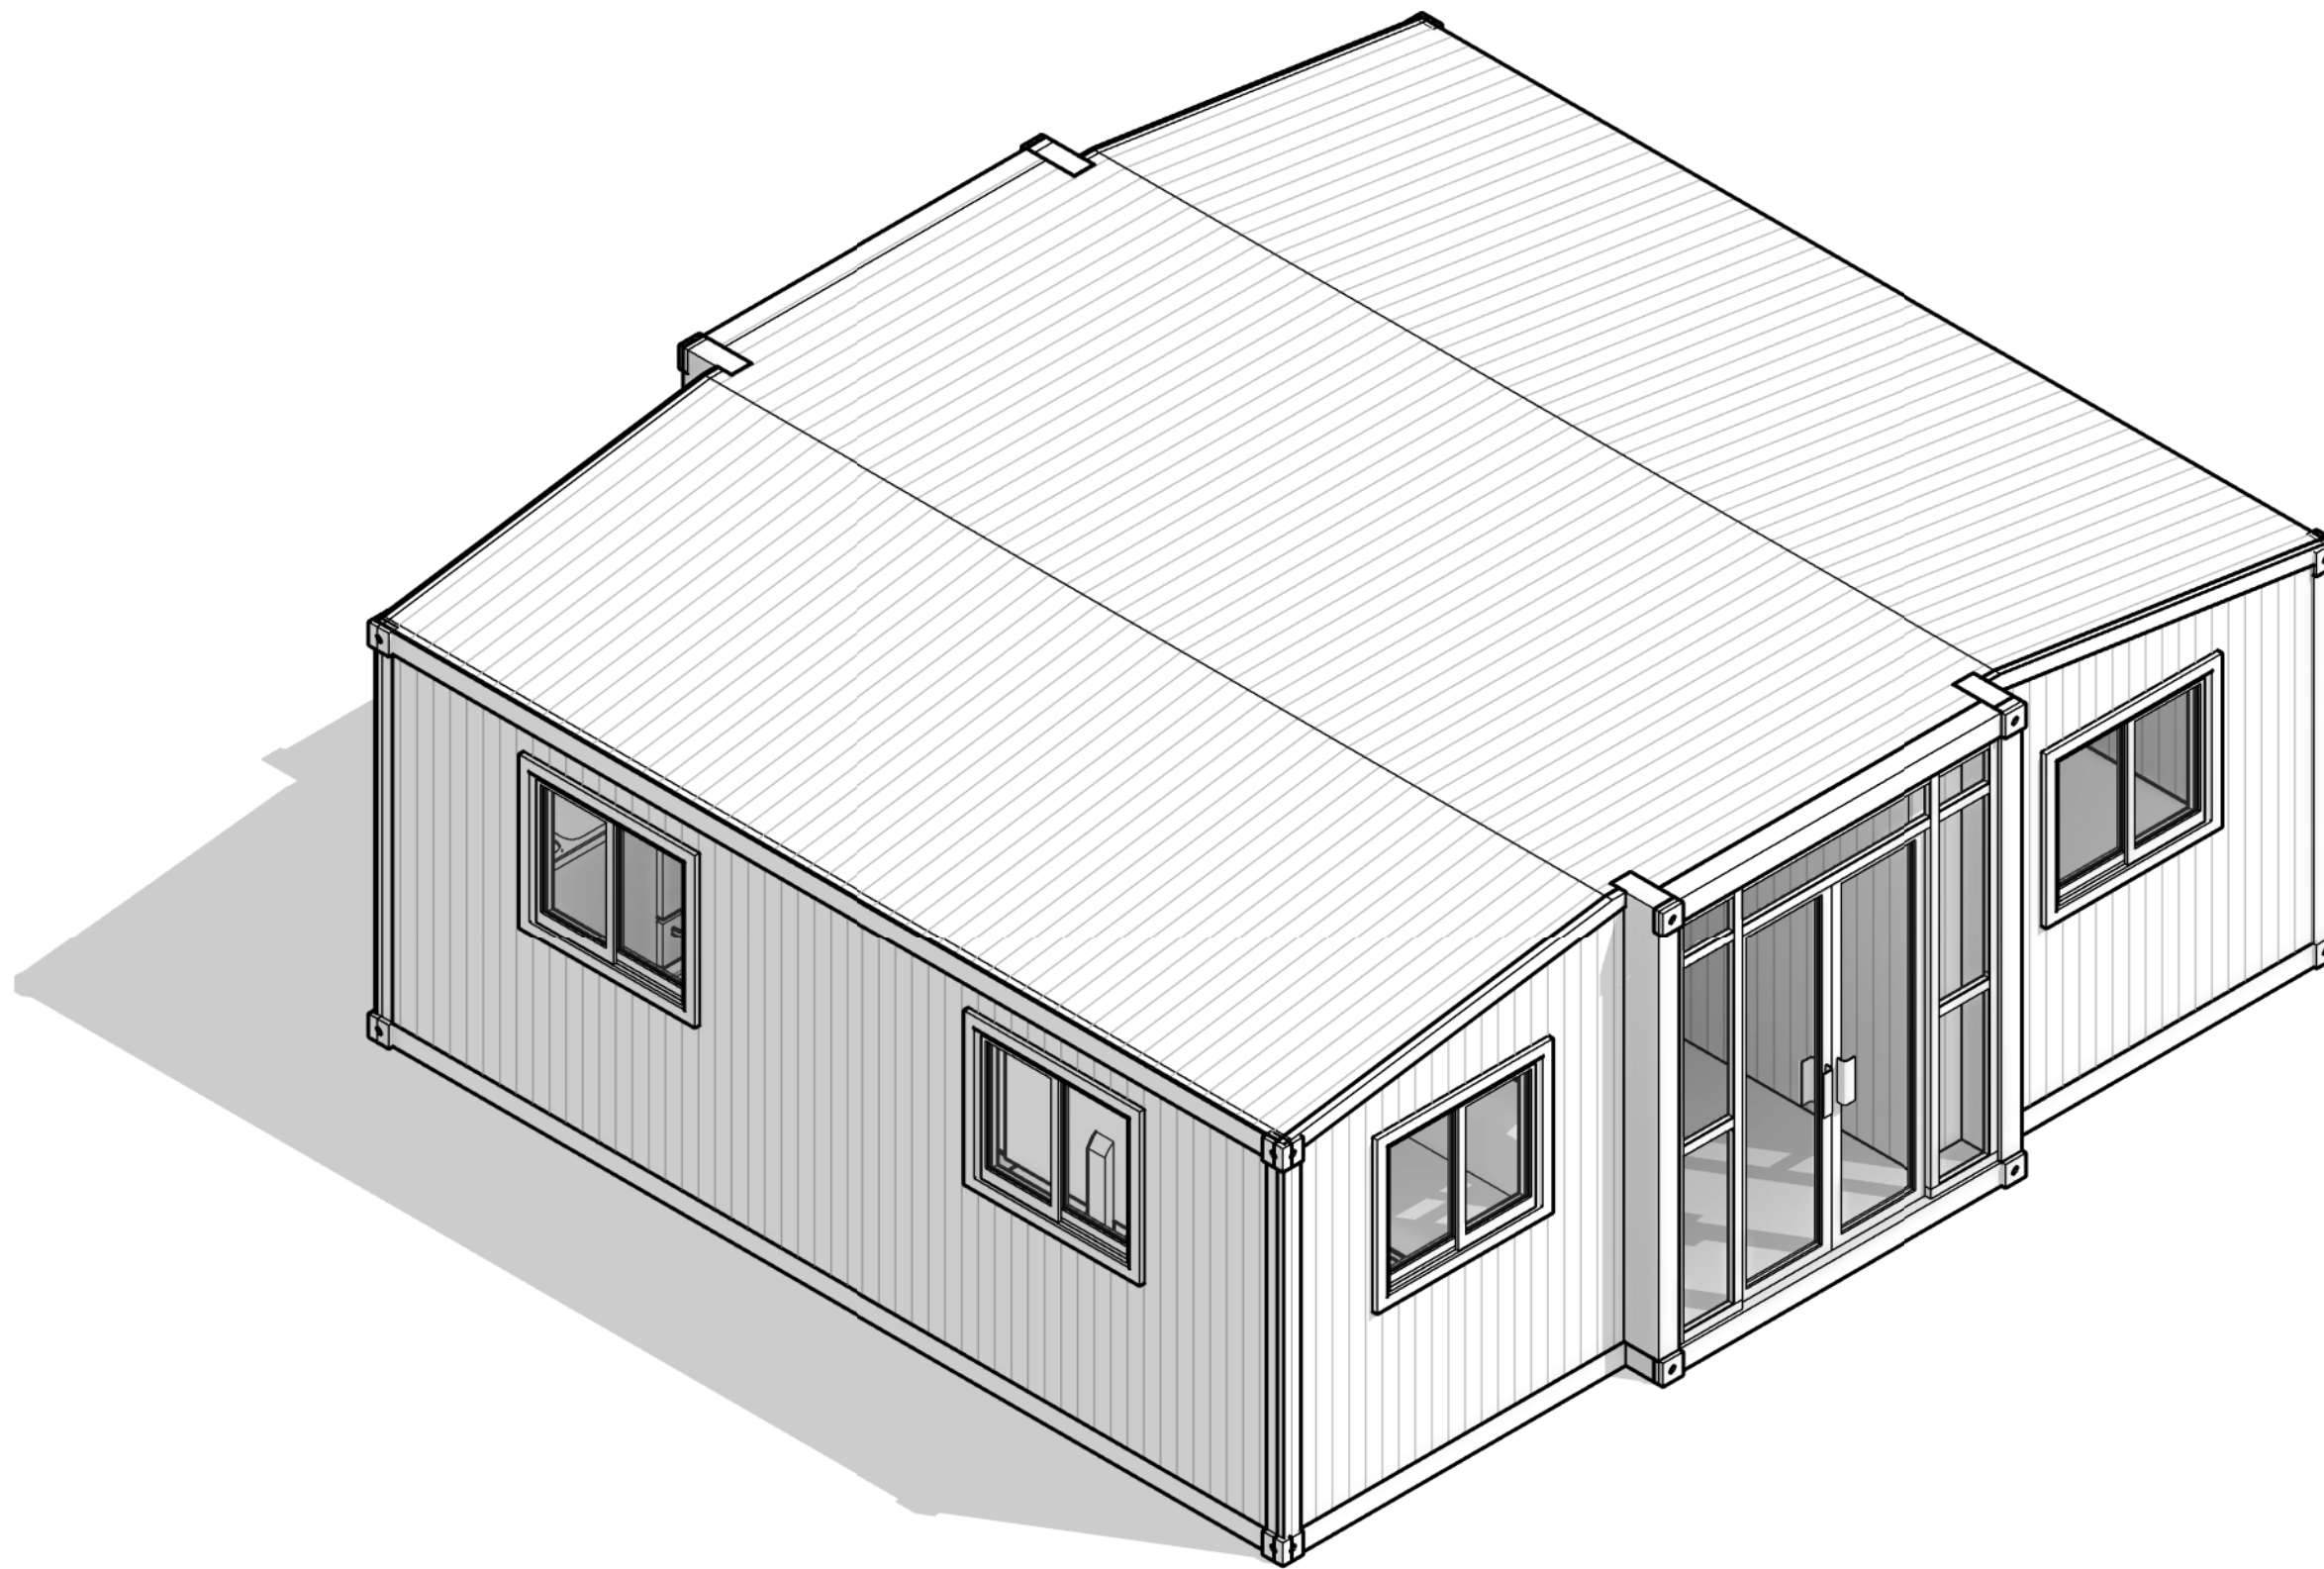

No.	Description	Date

20ft (2 Bedrooms)

www.ContainerHomeX.com


3D VIEW

Drawn by AB

Sheet Size A3

A105

Scale

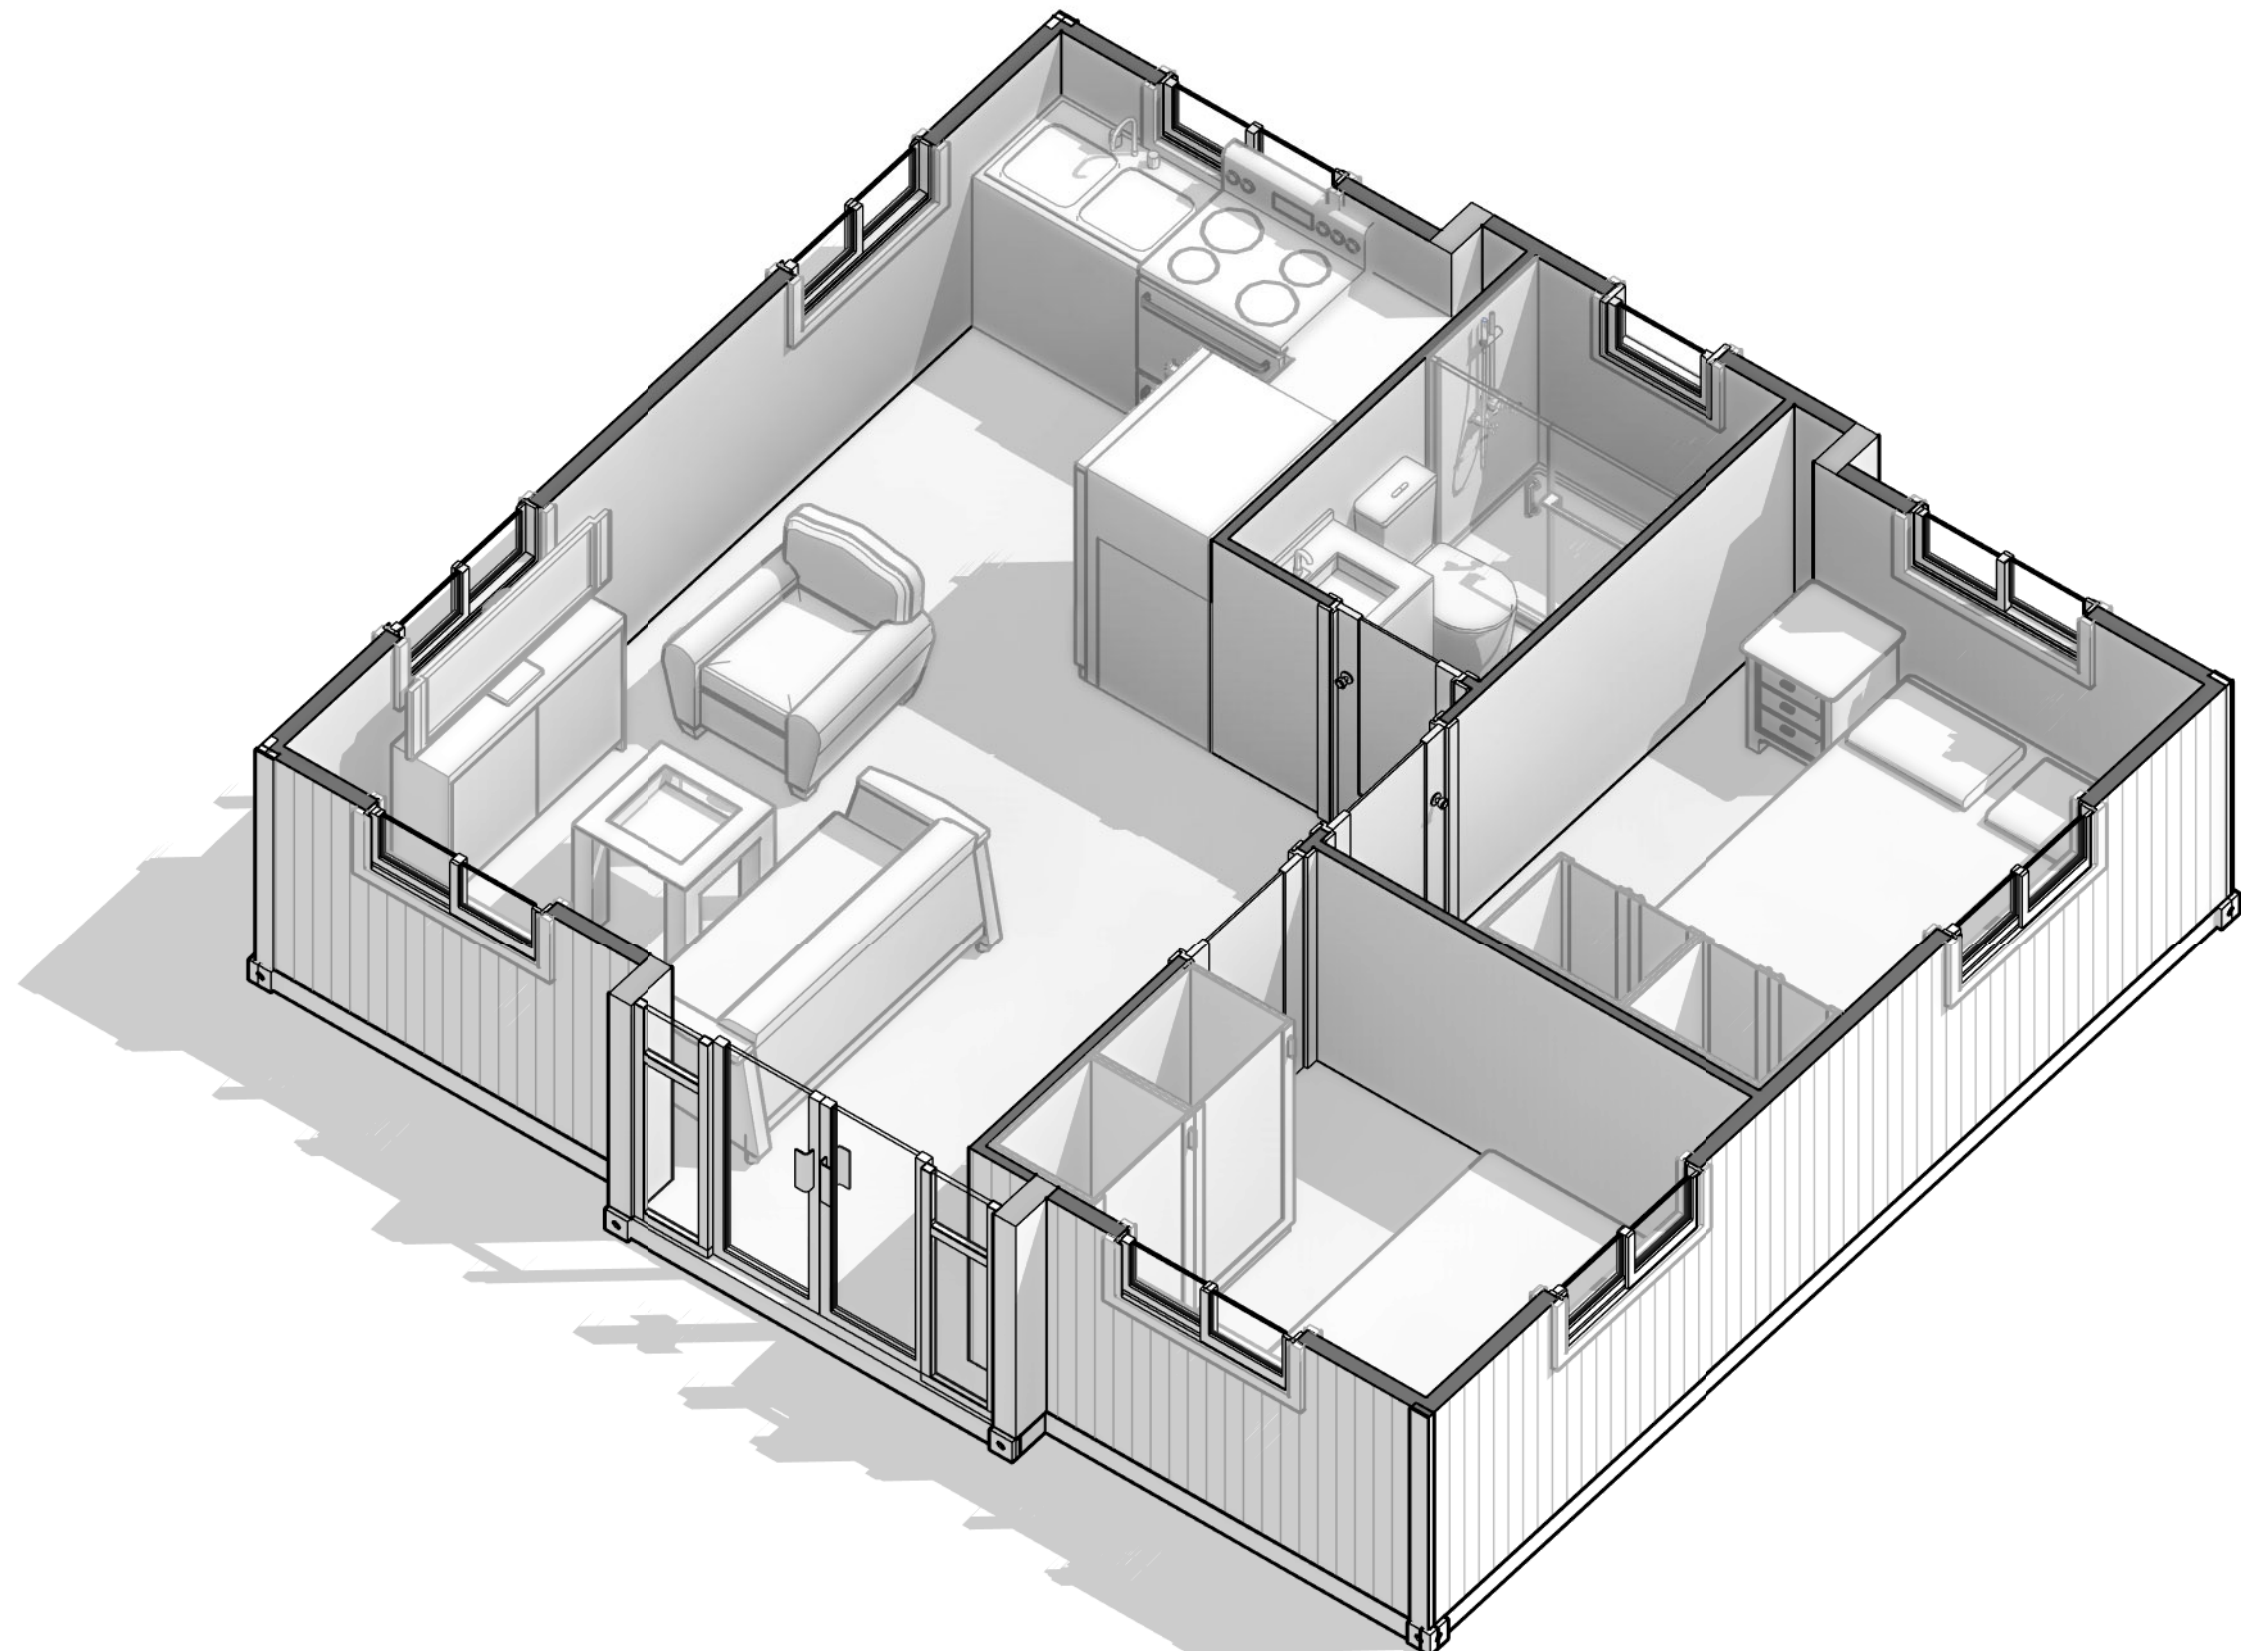

No.	Description	Date

20ft (2 Bedrooms)
www.ContainerHomeX.com

3D PLAN
 Drawn by AB
 Sheet Size A3

A106
 Scale