

40' Expandable Container Home


2 Bedrooms 1 Bathroom

Sheet List	
Sheet Number	Sheet Name
A100	COVER
A101	FLOOR PLAN
A102	ROOF PLAN
A103	FRONT&BACK
A104	LEFT & RIGHT
A105	3D VIEW
A106	3D PLAN



No.	Description	Date

40ft (2 Bedrooms)	COVER	A100
www.ContainerHomeX.com	Drawn by AB	
	Sheet Size A3	Scale

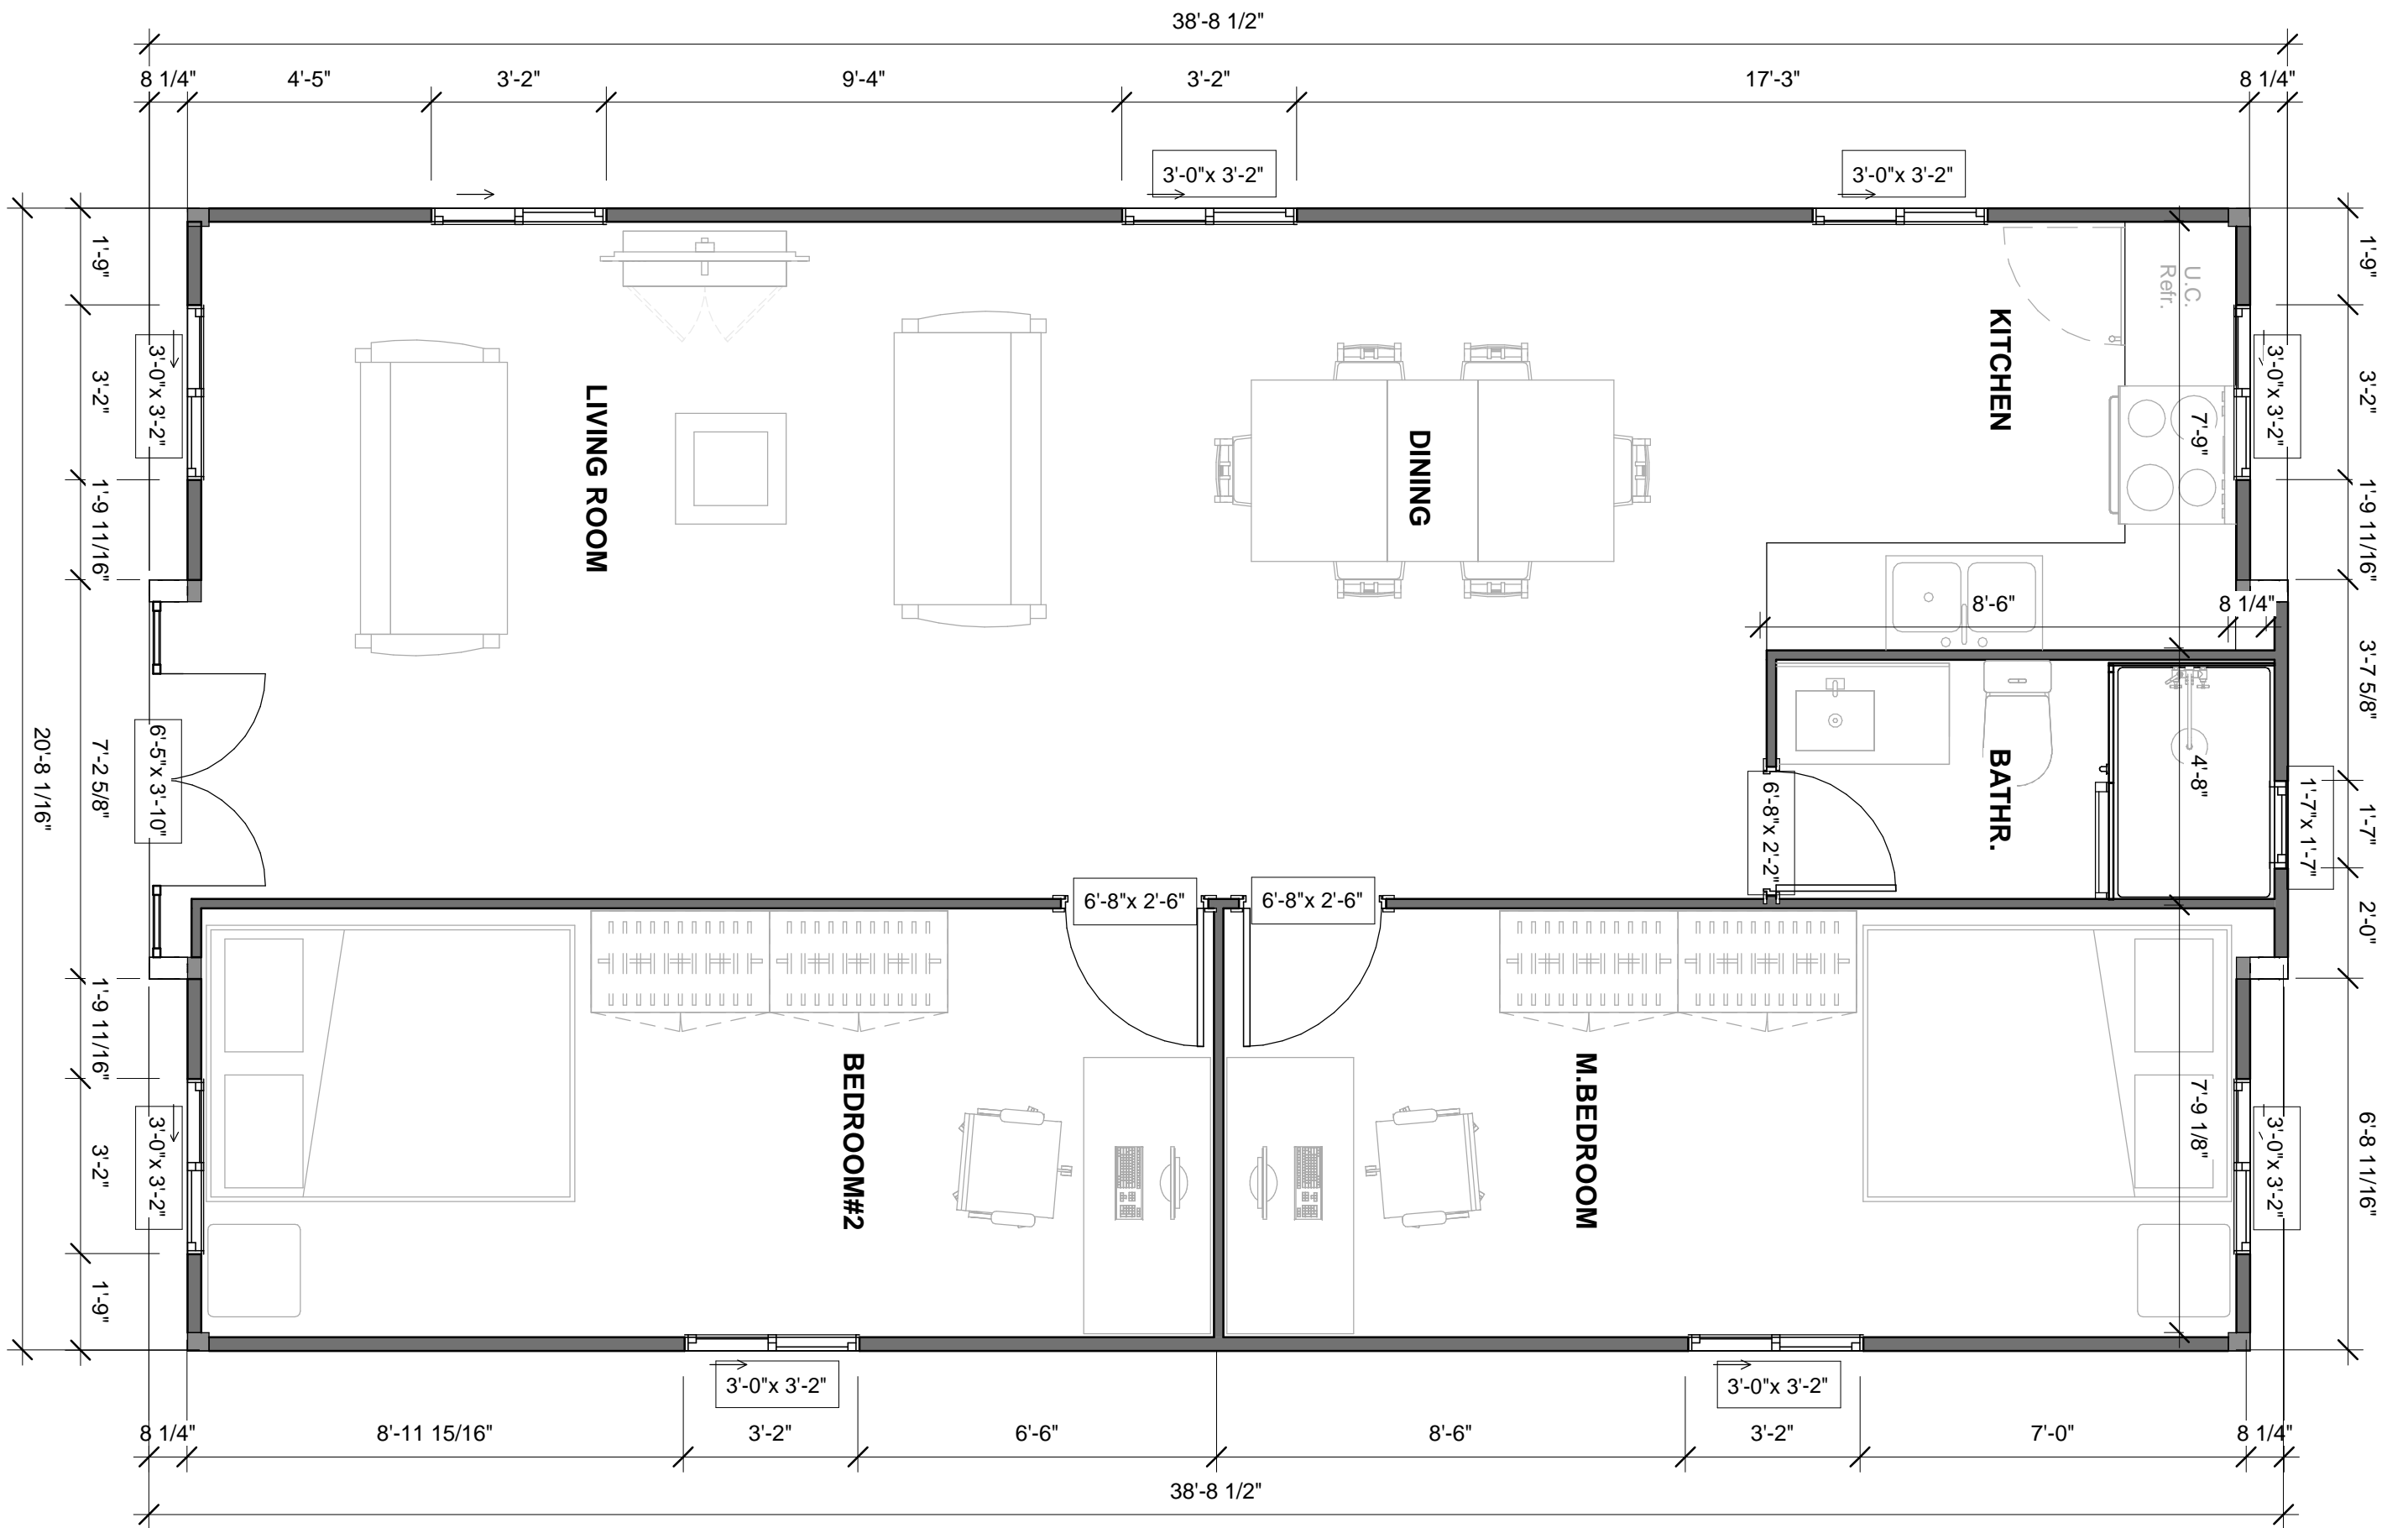


No.	Description	Date

40ft (2 Bedrooms)

www.ContainerHomeX.com

FLOOR PLAN		A101
Drawn by	AB	
Sheet Size	A3	Scale
		1 : 35

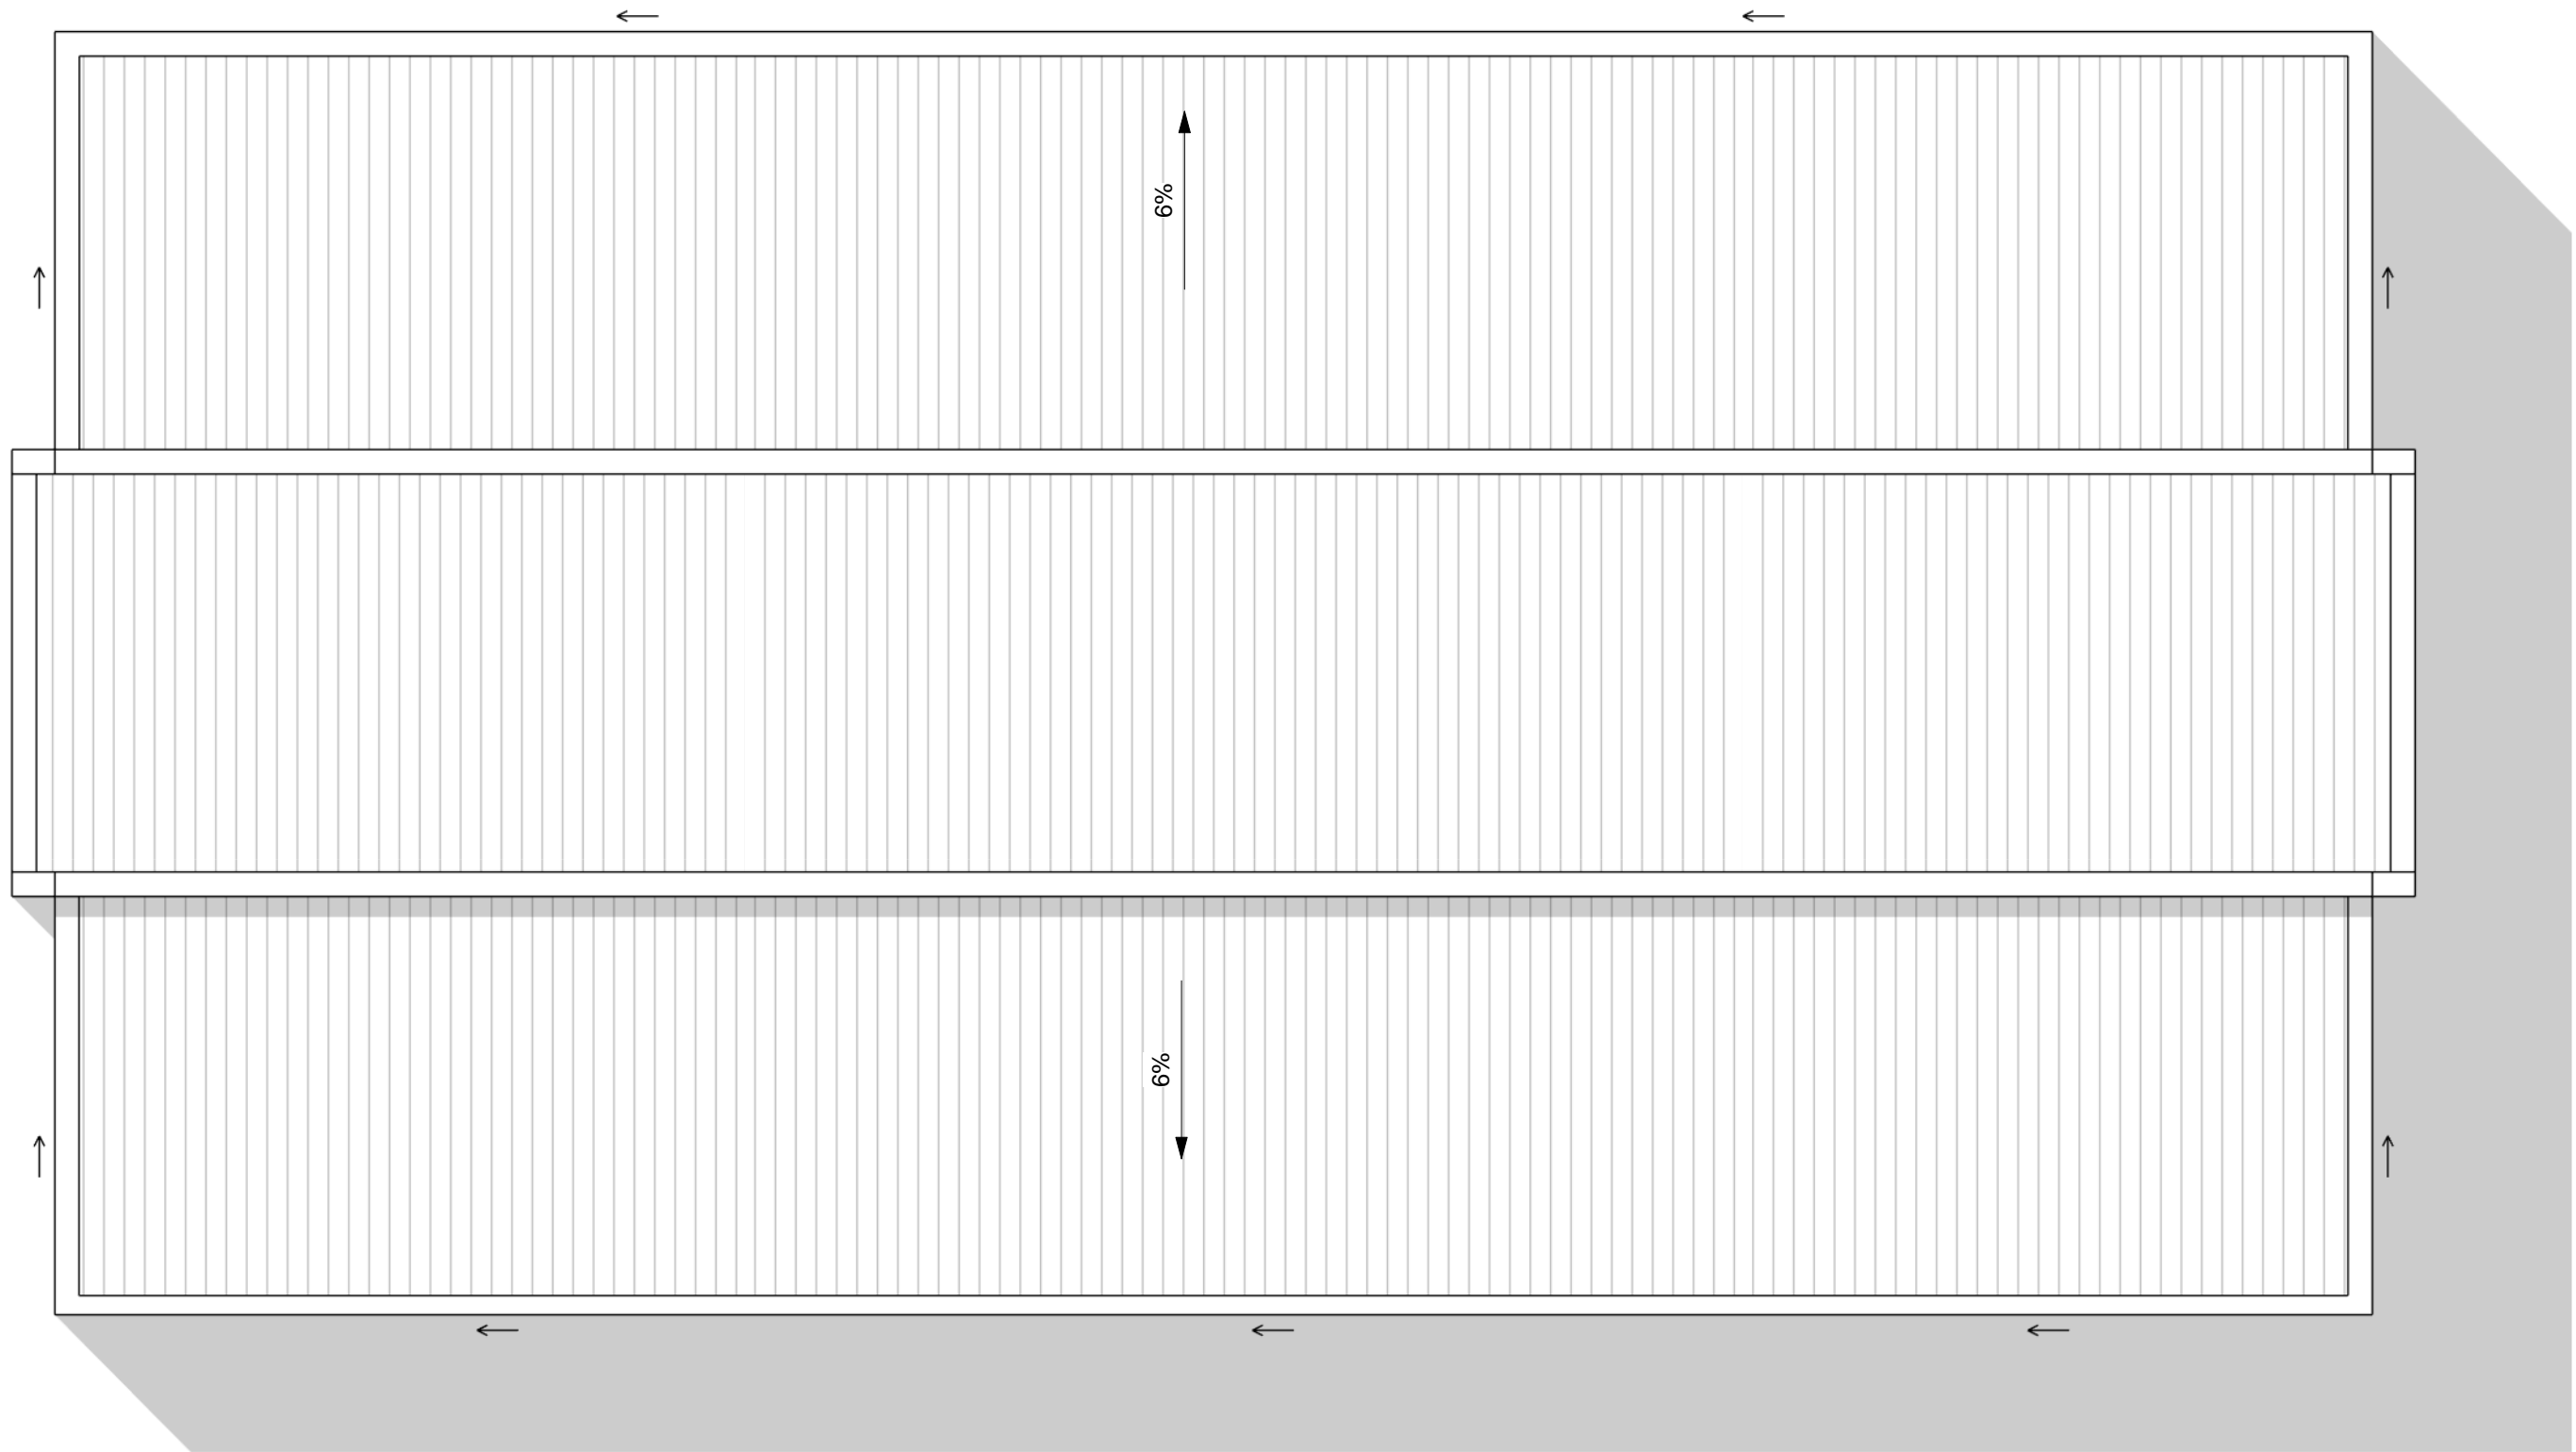


No.	Description	Date


40ft (2 Bedrooms)
www.ContainerHomeX.com

ROOF PLAN
 Drawn by AB
 Sheet Size A3

A102
 Scale 1 : 35

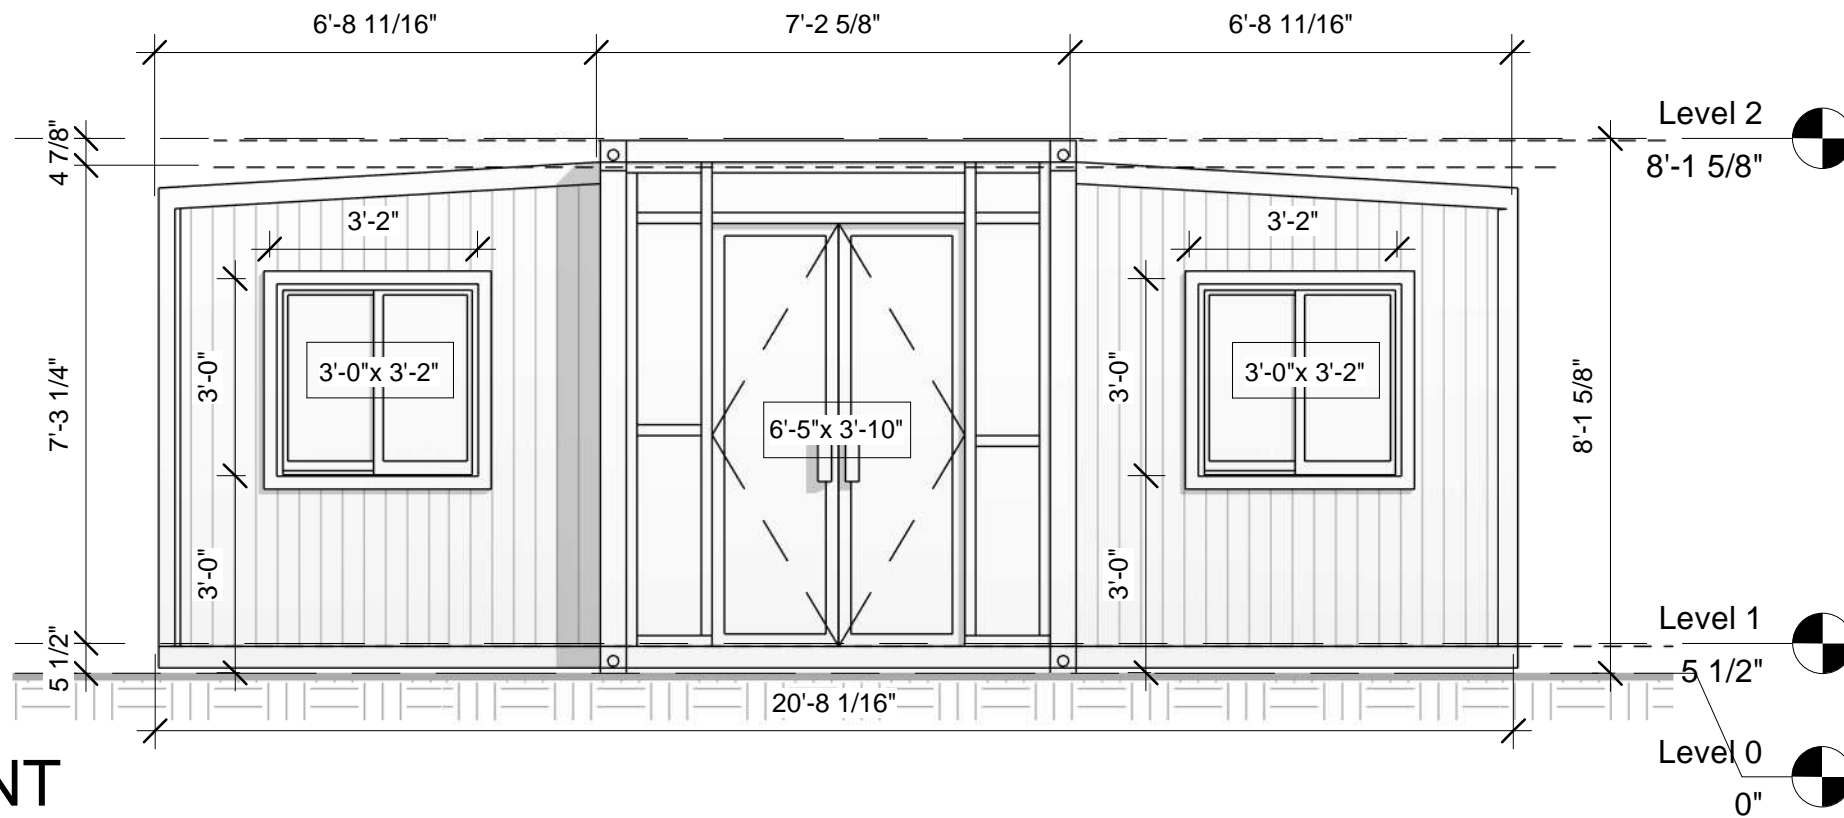

1 FRONT
1 : 35

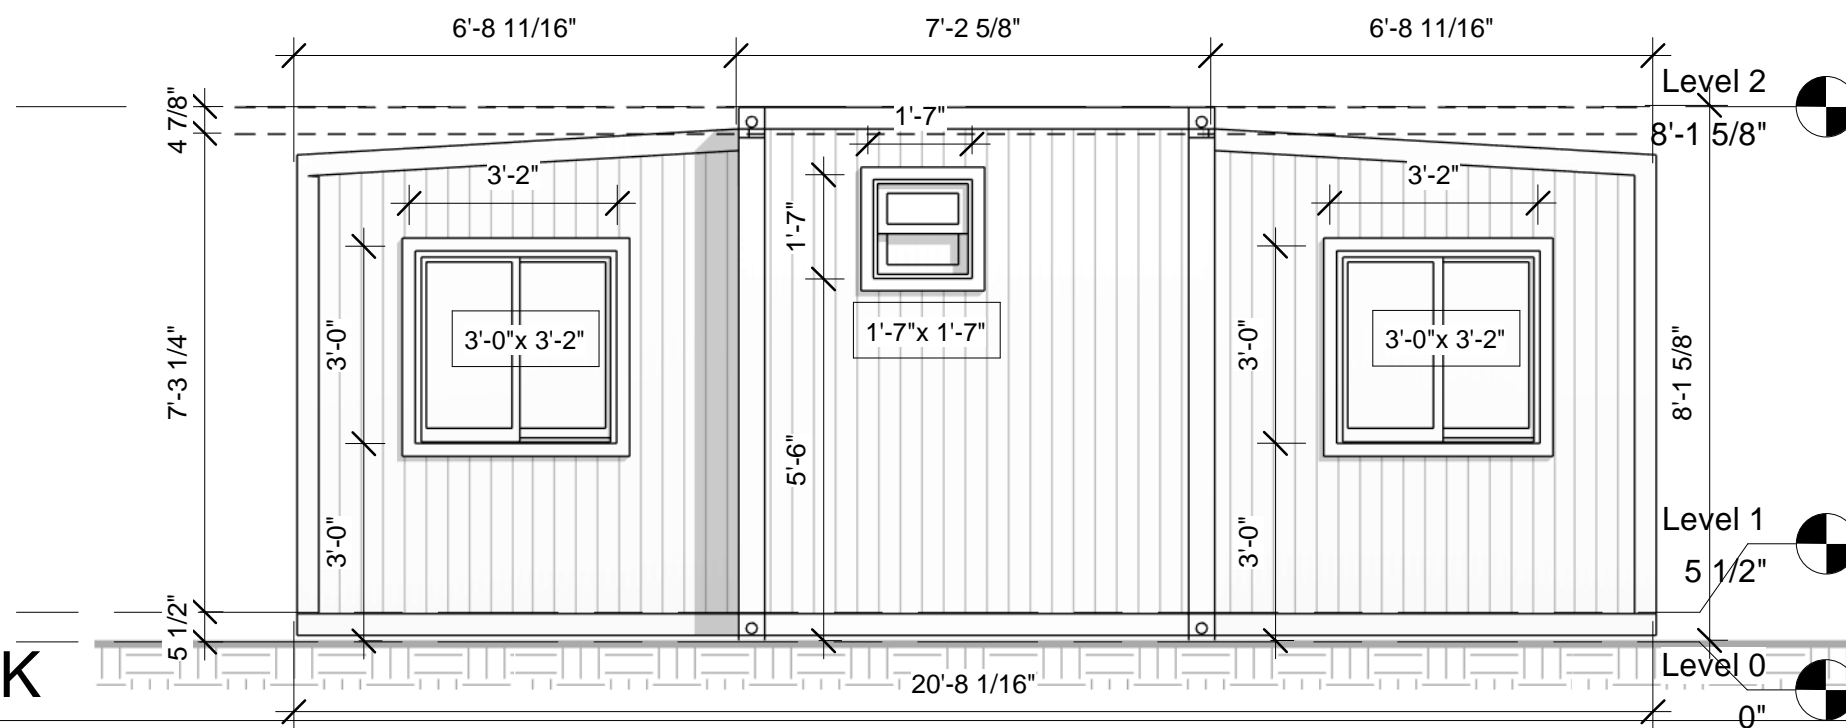

2 BACK
1 : 35




No.	Description	Date

40ft (2 Bedrooms)
www.ContainerHomeX.com

FRONT&BACK
Drawn by AR
Sheet Size A3


A103
Scale 1 : 35

38'-8 1/2"

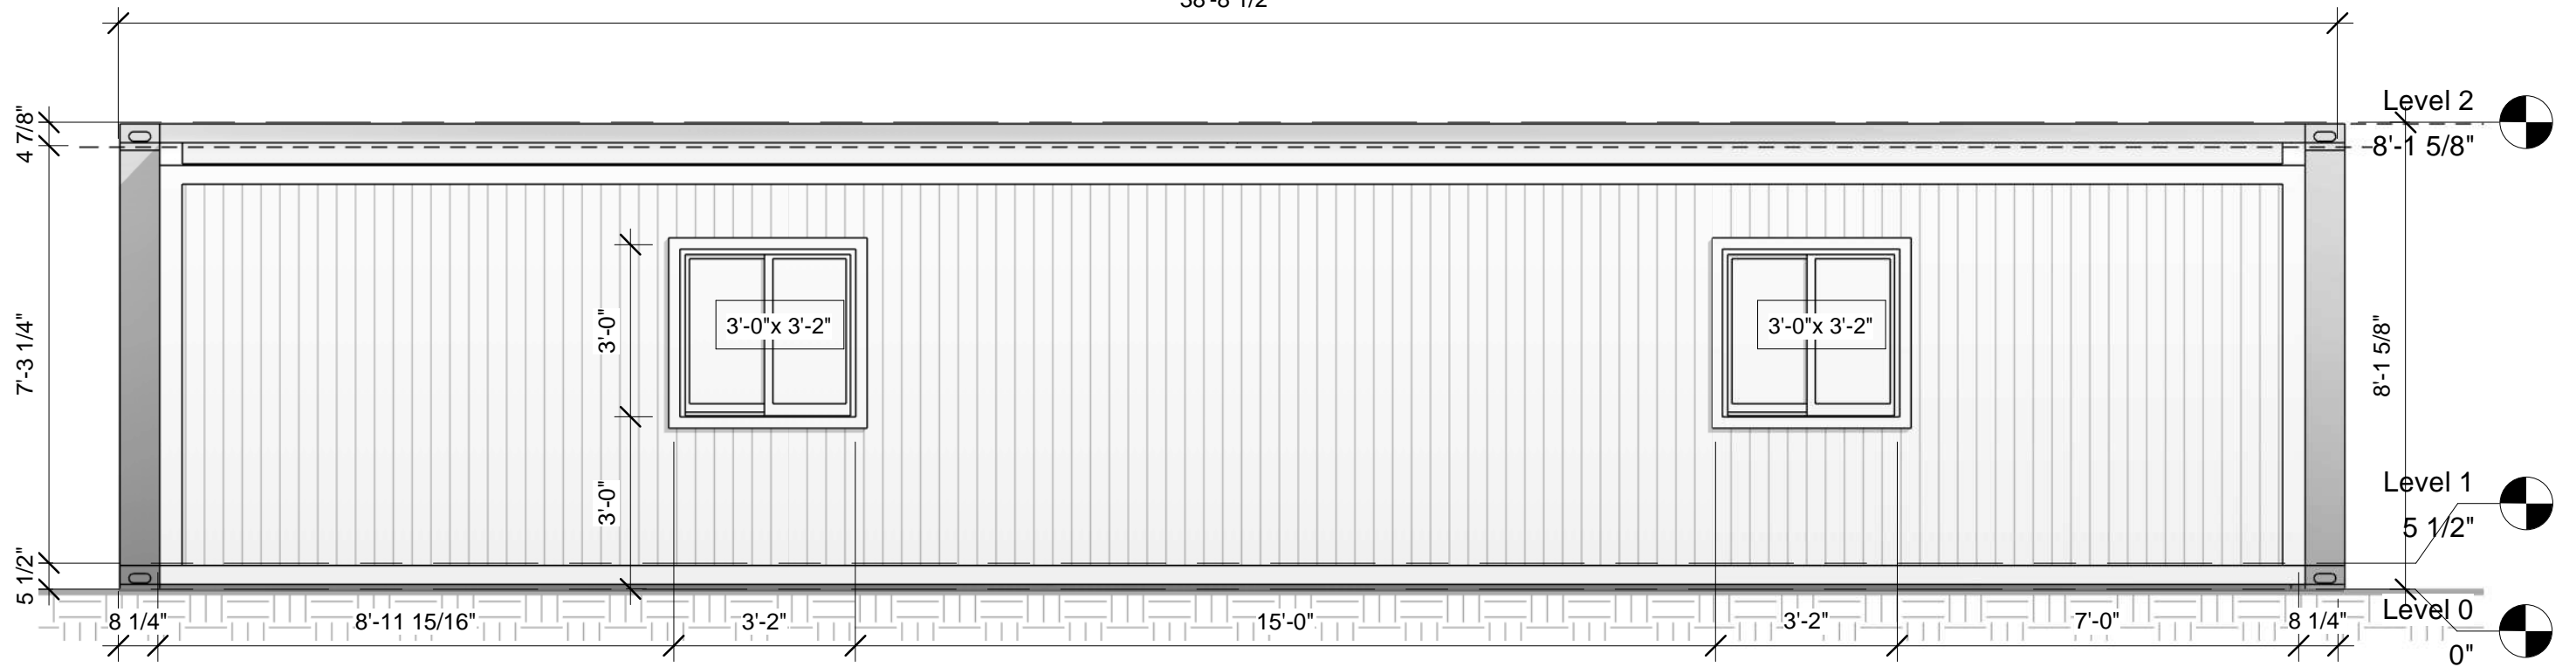

1 RIGHT
1 : 35

38'-8 1/2"

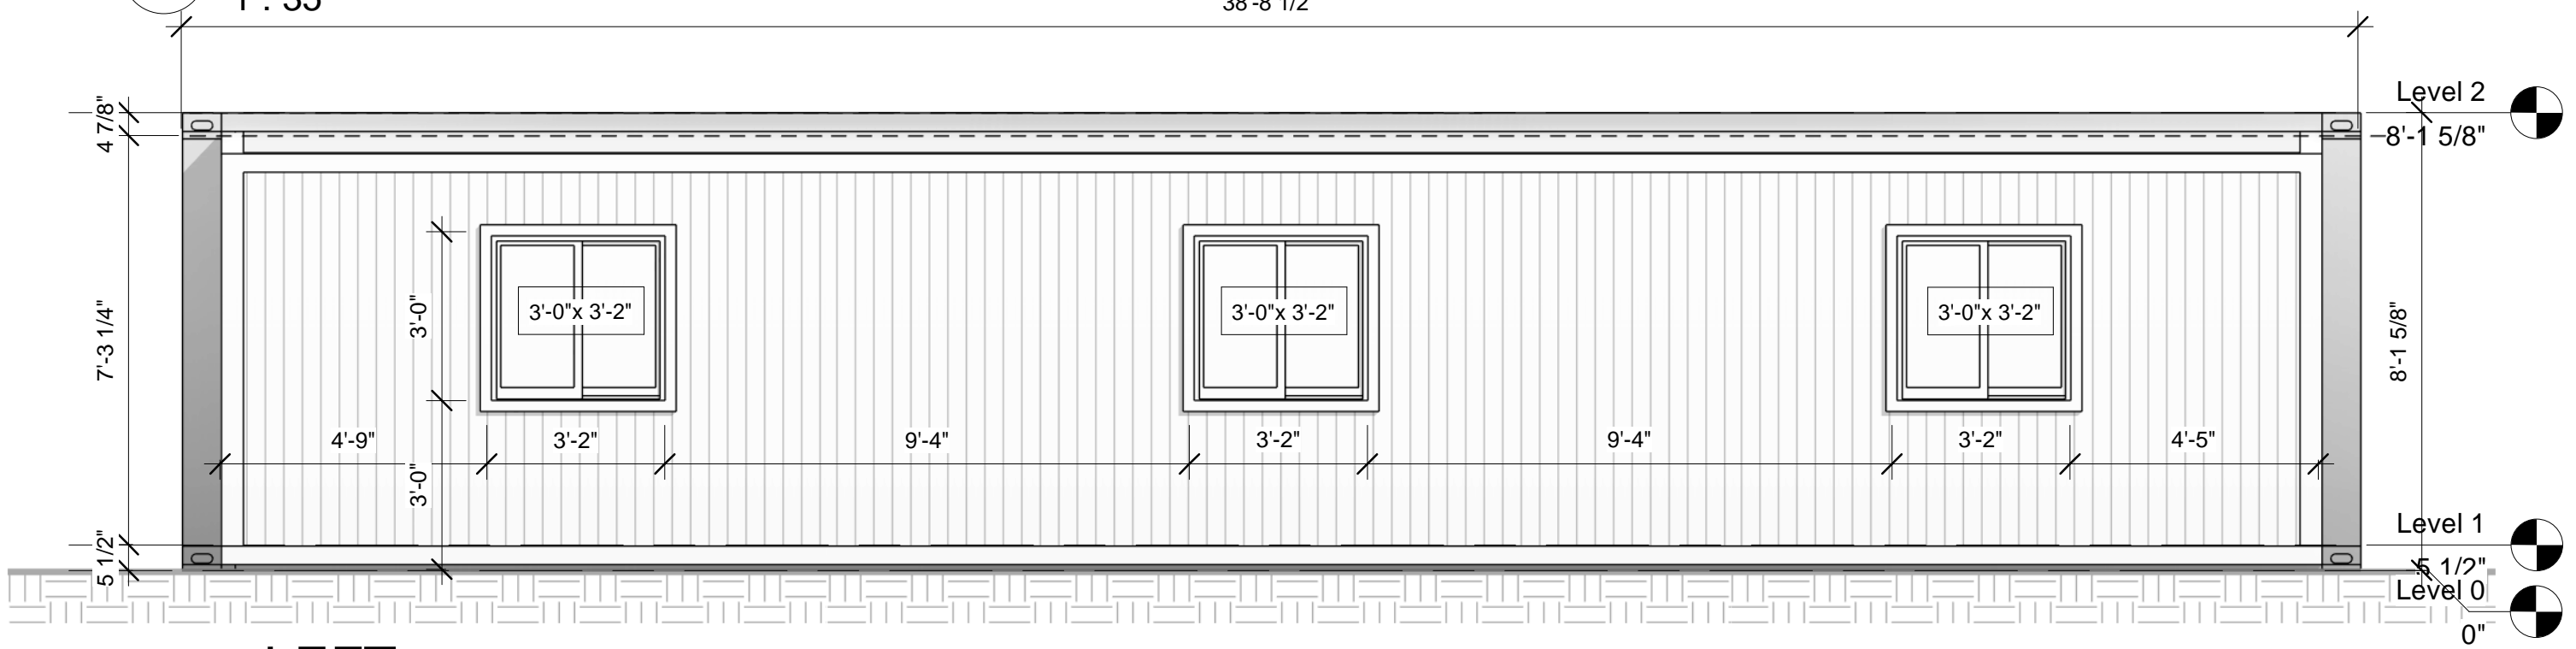

2 LEFT
1 : 35




No.	Description	Date

40ft (2 Bedrooms)
www.ContainerHomeX.com

LEFT & RIGHT
Drawn by AB
Sheet Size A3

A104
Scale 1 : 35

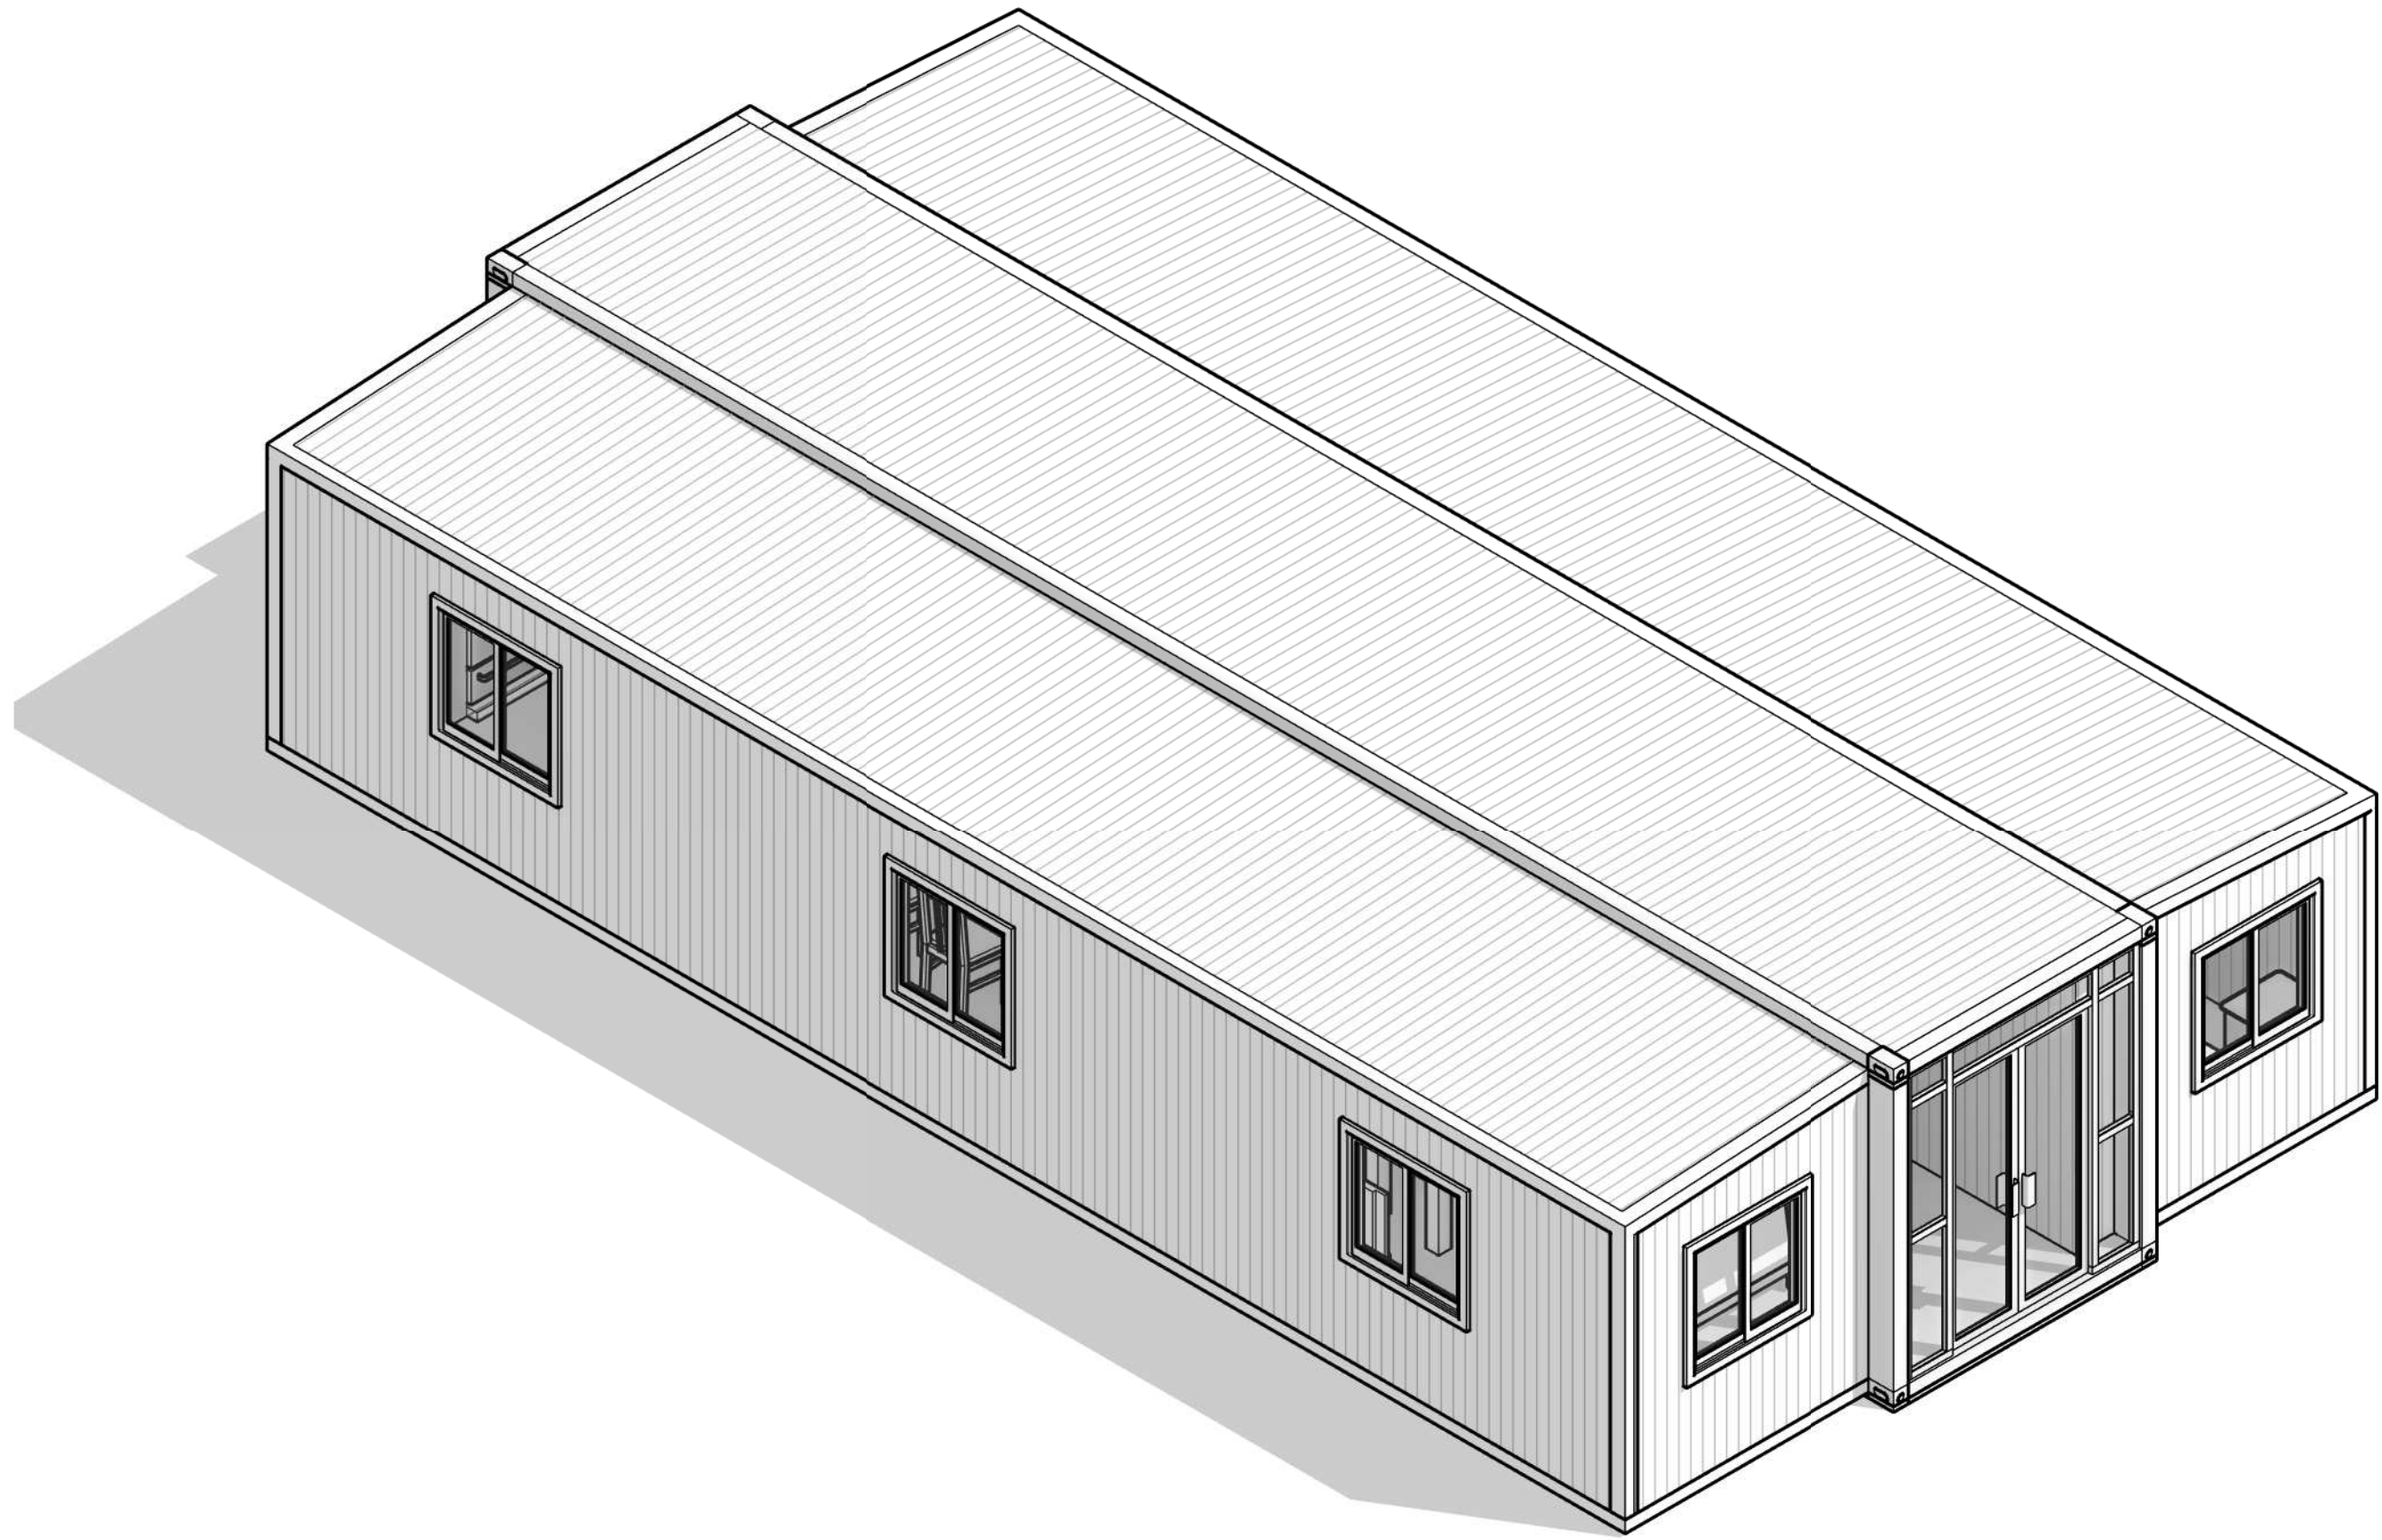

No.	Description	Date

40ft (2 Bedrooms)


www.ContainerHomeX.com

3D VIEW

Drawn by	AB
Sheet Size	A3

A105

Scale

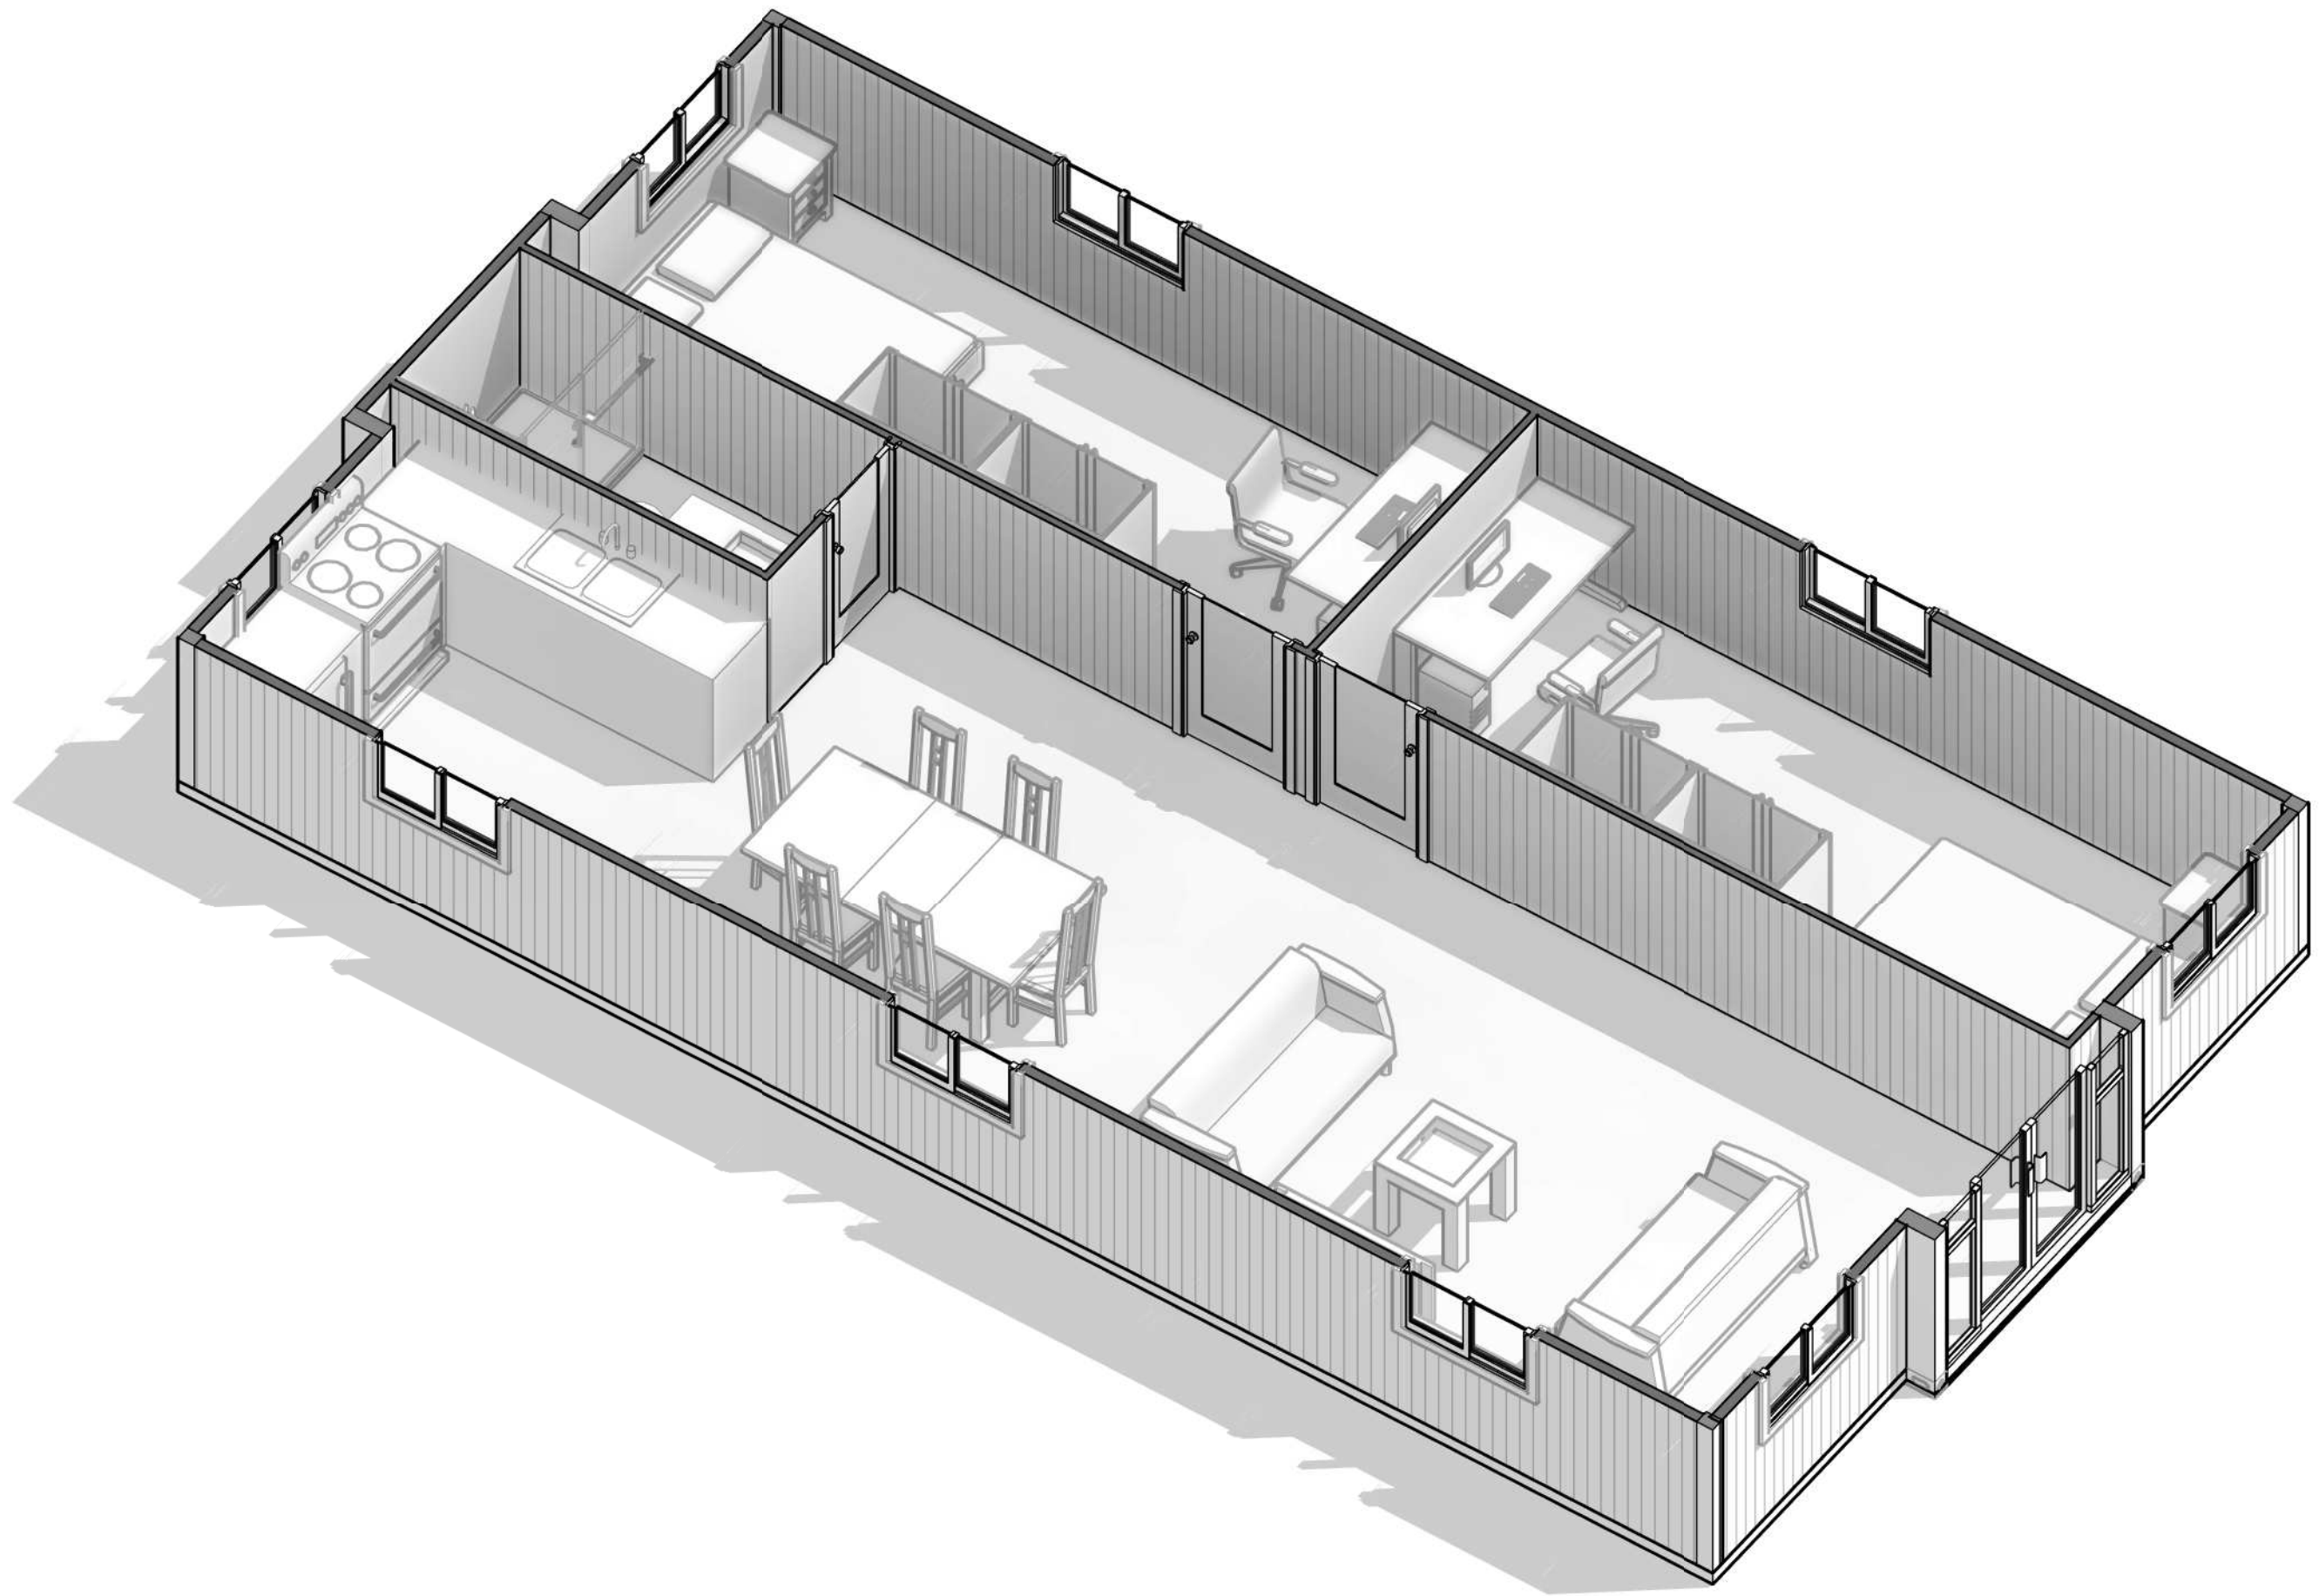

No.	Description	Date

40ft (2 Bedrooms)

www.ContainerHomeX.com

3D PLAN

Drawn by AB

Sheet Size A3

A106

Scale