



1- SITTING ROOM FROM DESK




2 - EXTERIOR FRONT VIEW WITH TRELLIS



3 - ARIEL VIEW NO TRELLIS



4- CUTAWAY FLOOR PLAN

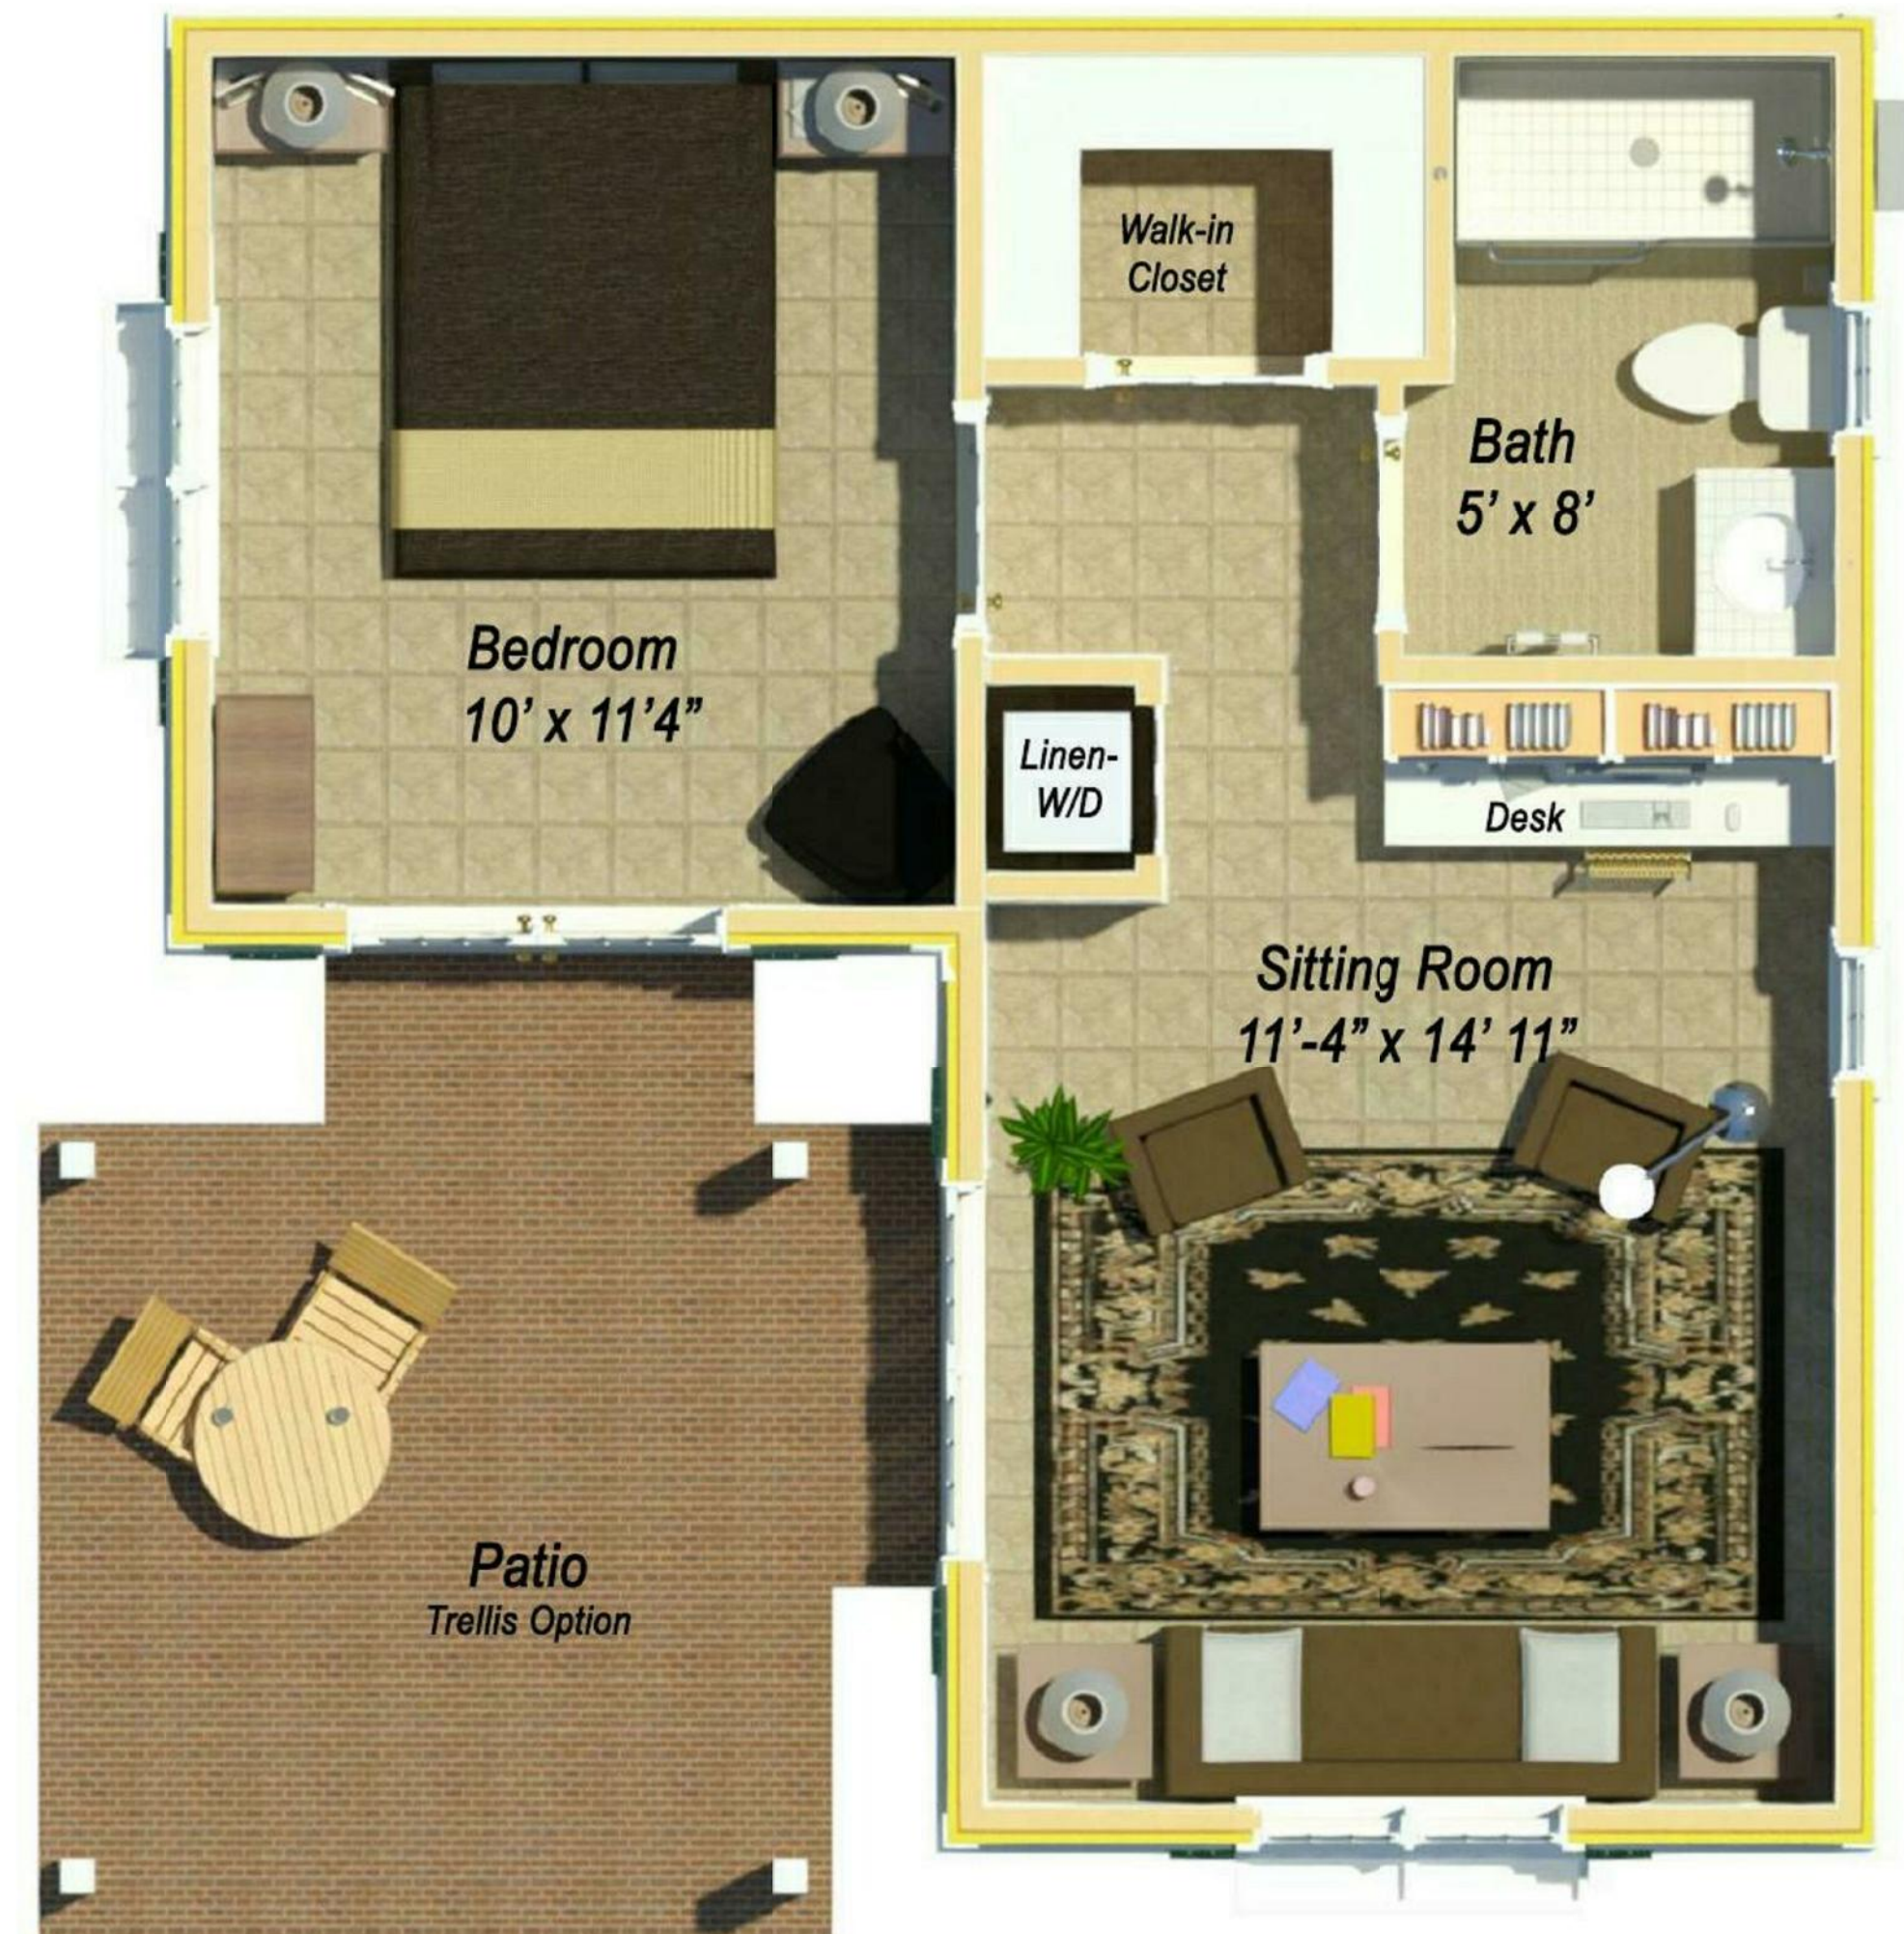

5 - FLOOR PLAN



6 - SITTING ROOM FROM COUCH



7- BEDROOM VIEW



8 - BATH ROOM

A 412 SF BACKYARD COTTAGE
 GUEST COTTAGE WITH SITTING ROOM, BEDROOM,
 FULL BATH & WETBAR

No.	Description	Date

Project No. GS412VI
 Issue Date: March 6, 2017
 Drawn by: Author
 Checked by: Checker

1.00

Scale: 1/2" = 1'-0"

COPY RIGHT PROTECTED:
 The Purchaser of this set of Drawings is licensed to utilize such to build one building at one location. Use of these documents beyond the scope of this license shall be considered a copyright infringement and is strictly prohibited. All Images, Drawings, Text, Schedules and Specifications herein shown are the exclusive property of Sonoma Valley Engineering Corporation, Sonoma, California and are Copyright Protected. The unauthorized reproduction, use, transfer to third parties or sale of these documents may constitute a felony and may result in fines and penalties in excess of \$150,000 for each violation per the laws of the United States of America.

3/17/2017 12:22:58 PM