




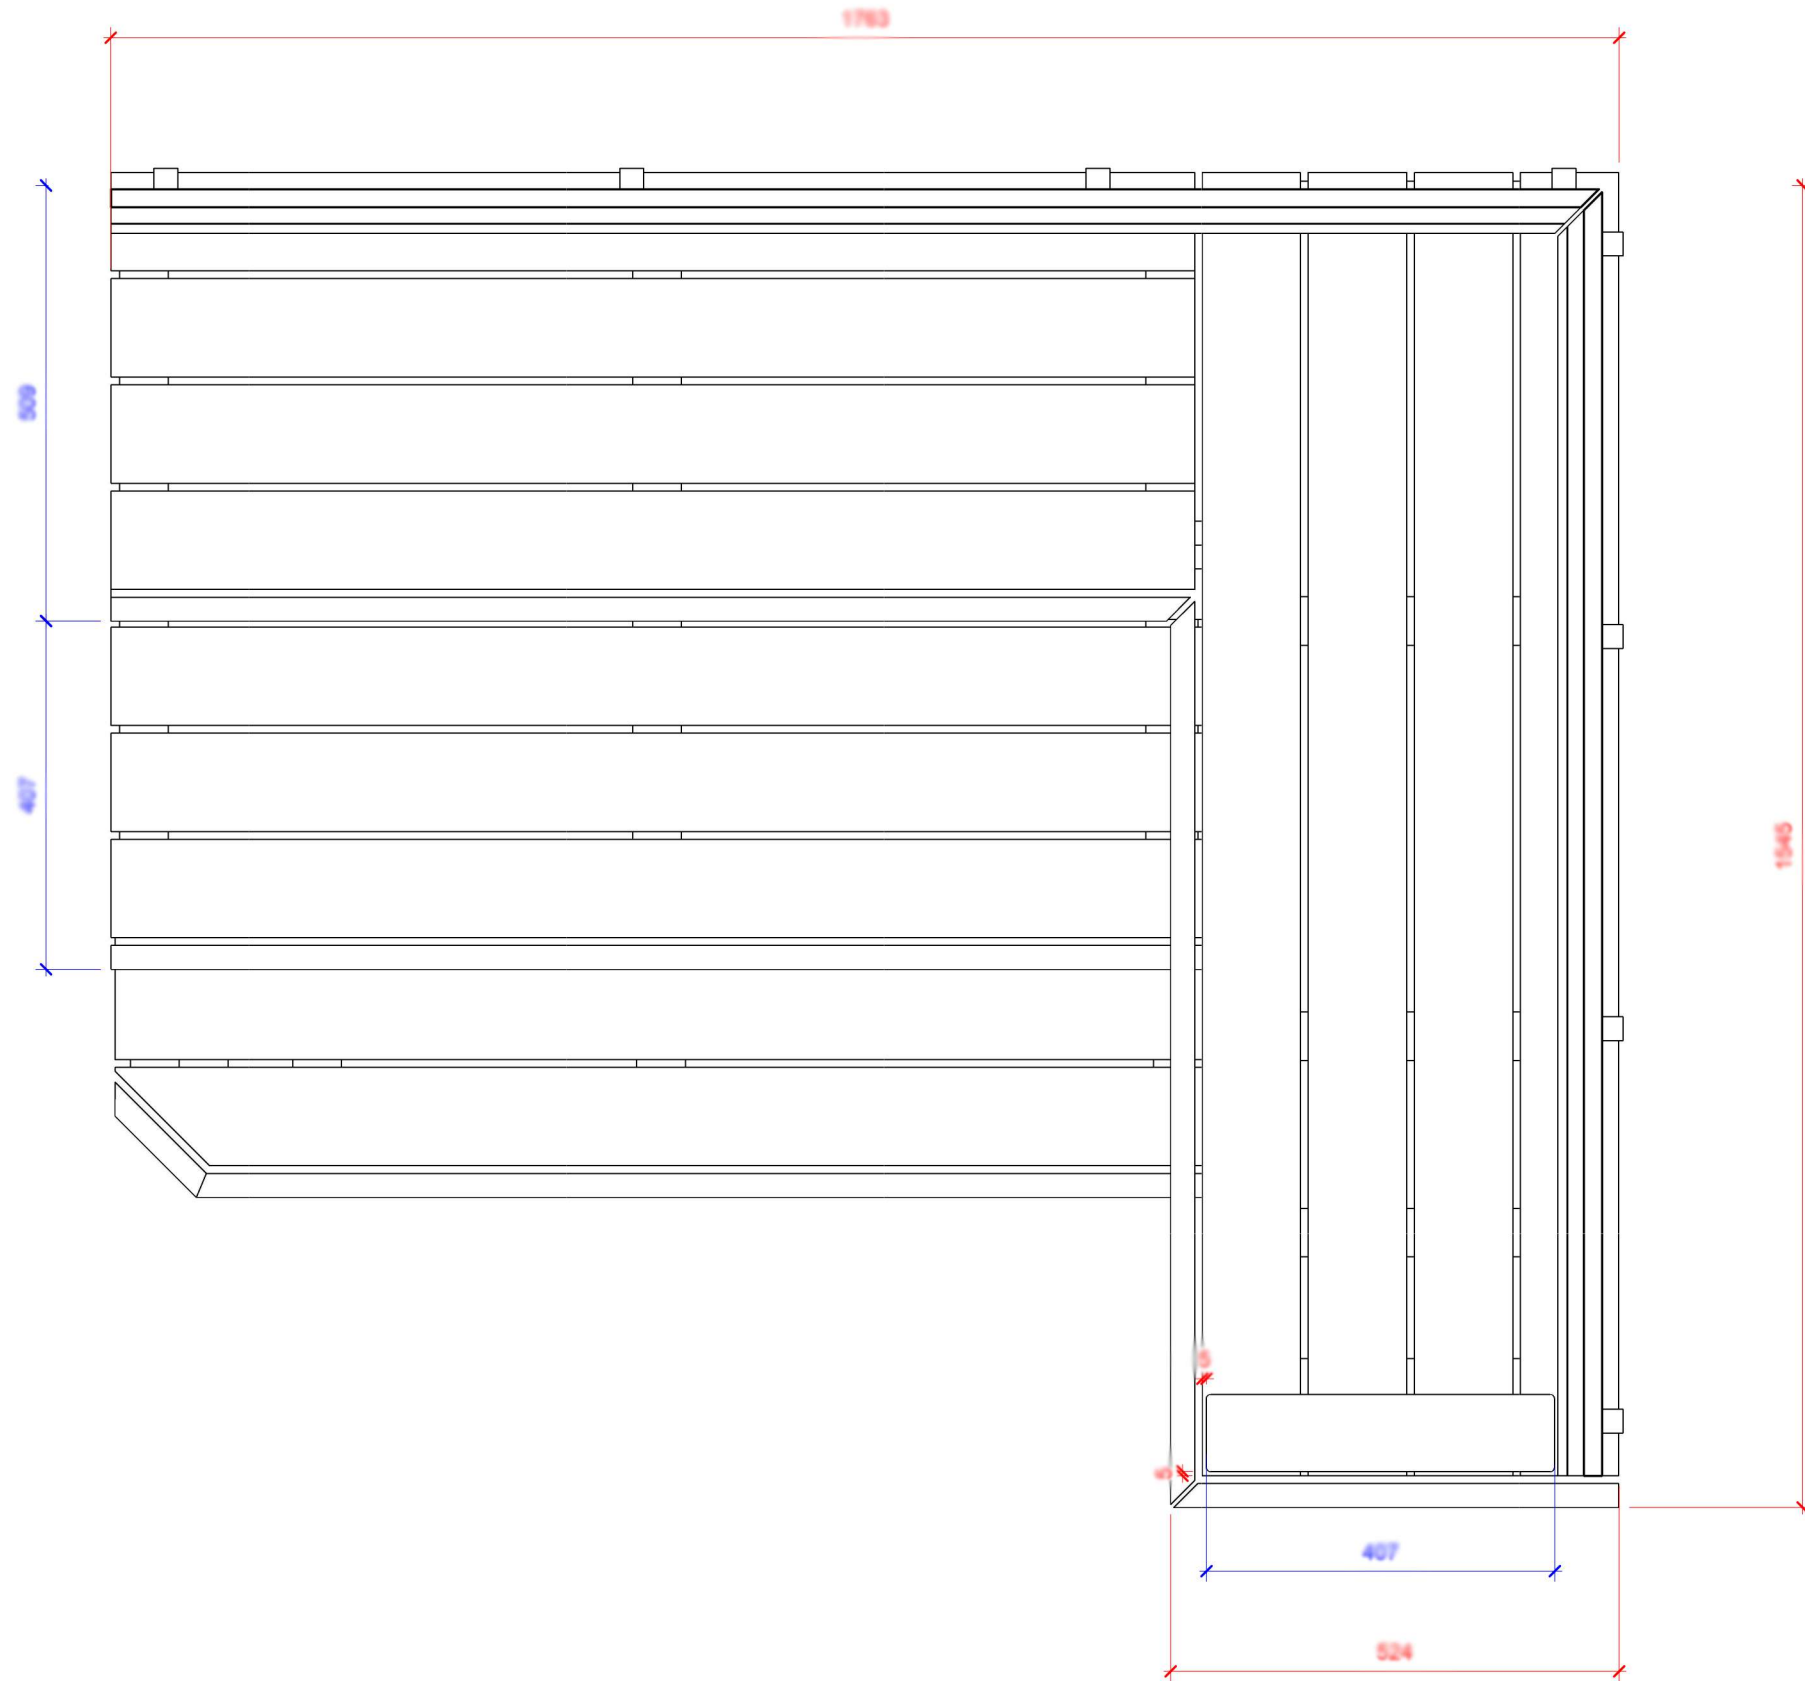


PROJECT	PROJECT NUMBER	TITLE	PAGE NUMBER	SCALE (@ A1)	FINNMARK		
EXAMPLE	EXAMPLE	Plan	DRAWING NUMBER	REV	DRAWN BY	CHECKED BY	DATE
			Bench 01	1	FM	FM	21/02/2025 13:31:09

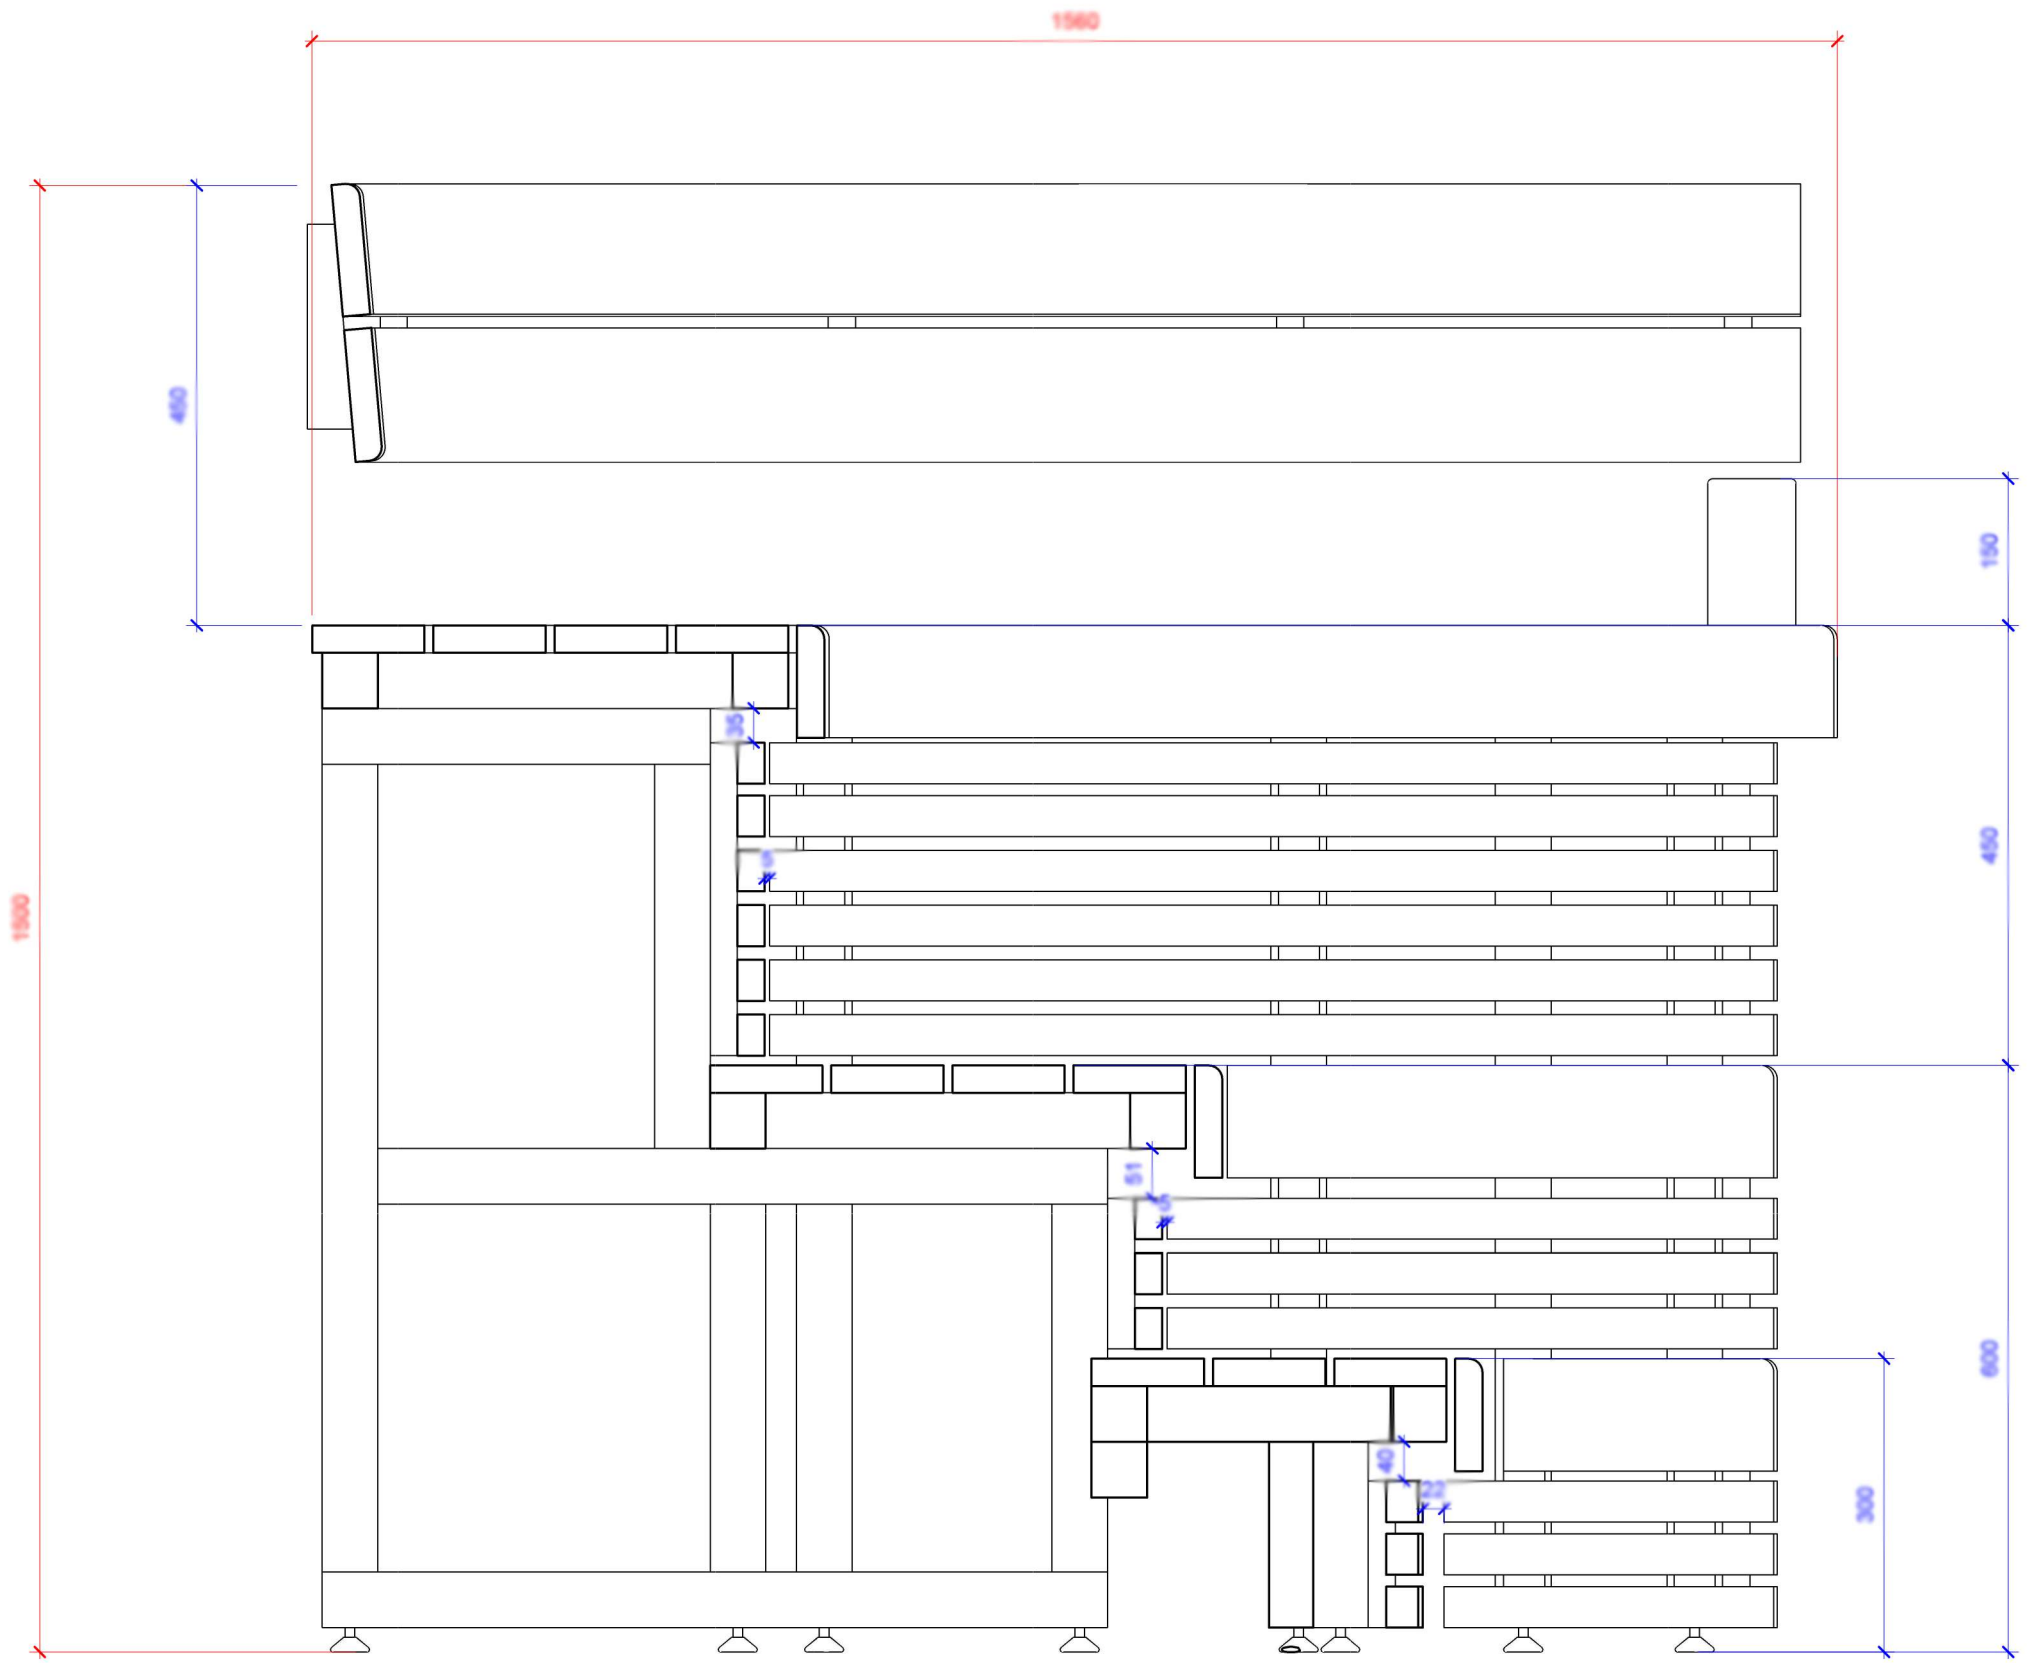


PROJECT	PROJECT NUMBER	TITLE	PAGE NUMBER	SCALE (@ A1)	FINNMARK		
EXAMPLE	EXAMPLE	Elevation	DRAWING NUMBER	REV	DRAWN BY	CHECKED BY	DATE
			Bench 02	1	LS	PE	21/02/2025 13:31:11

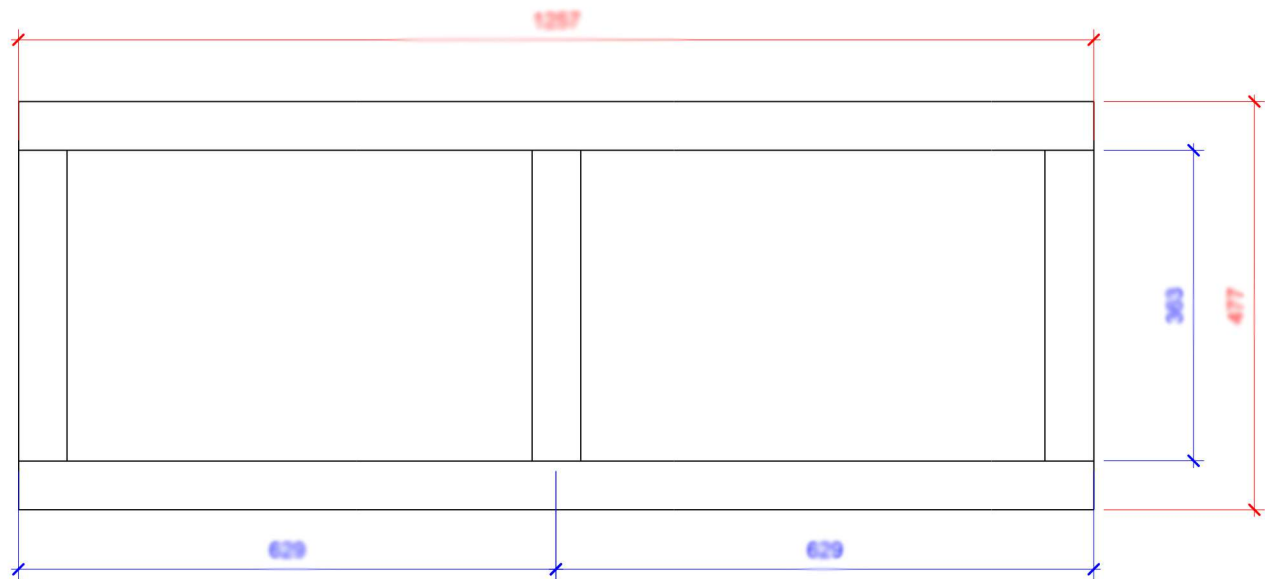

1 Frame (FFD)
1 : 8

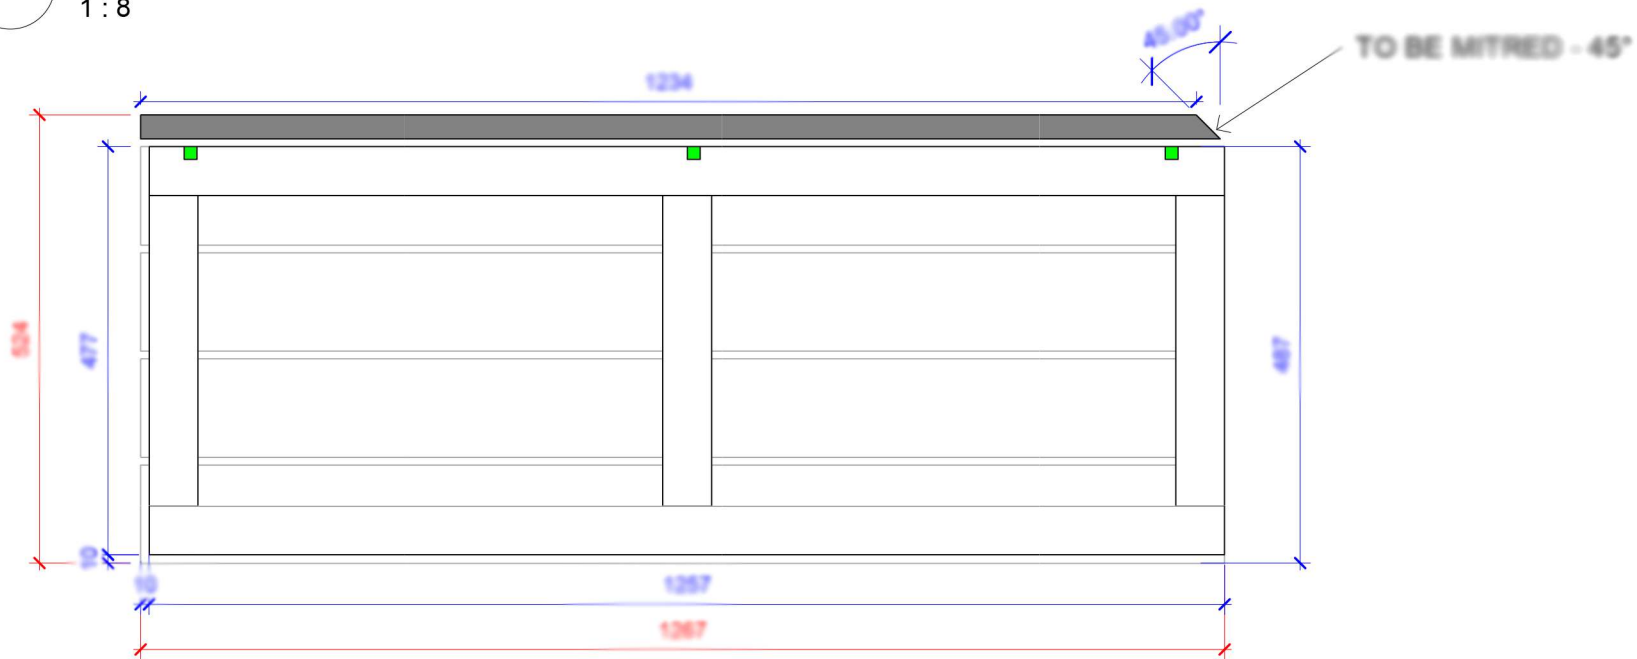


2 Fitting (FFD)
1 : 8

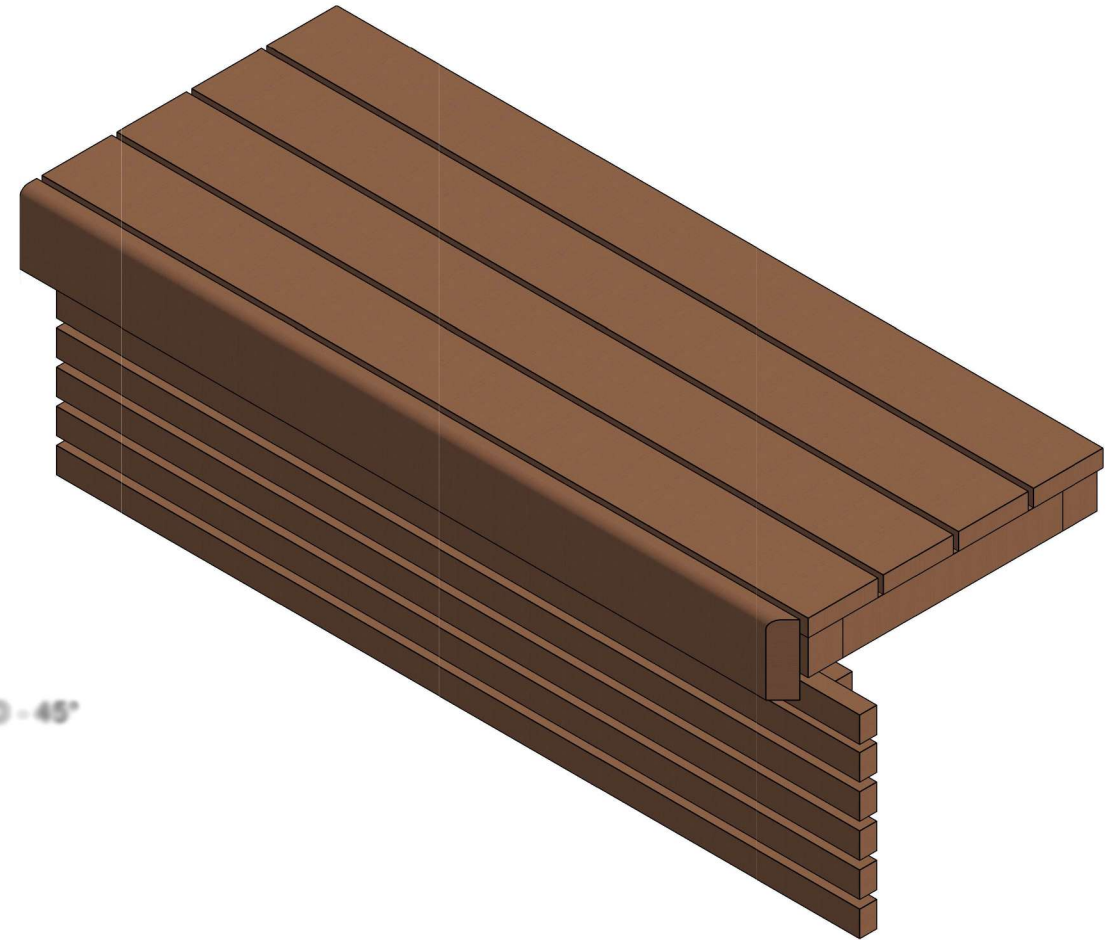


Parts List			
Family	Length	Height	Count
Bench 120 (115)	1267		4
Frame 57	363		3
Frame 57	1257		2
Leading Edge 28x115 Rounded	1262		1
Skirting 42x28 H	1328		6
Skirting 42x28 V	320		3


PROJECT	PROJECT NUMBER	TITLE	PAGE NUMBER	SCALE (@ A1)	FINNMARK		
EXAMPLE	EXAMPLE	Upper Bench	DRAWING NUMBER	REV	DRAWN BY	CHECKED BY	DATE
			Bench 03A	1	LS	PE	21/02/2025 13:31:14

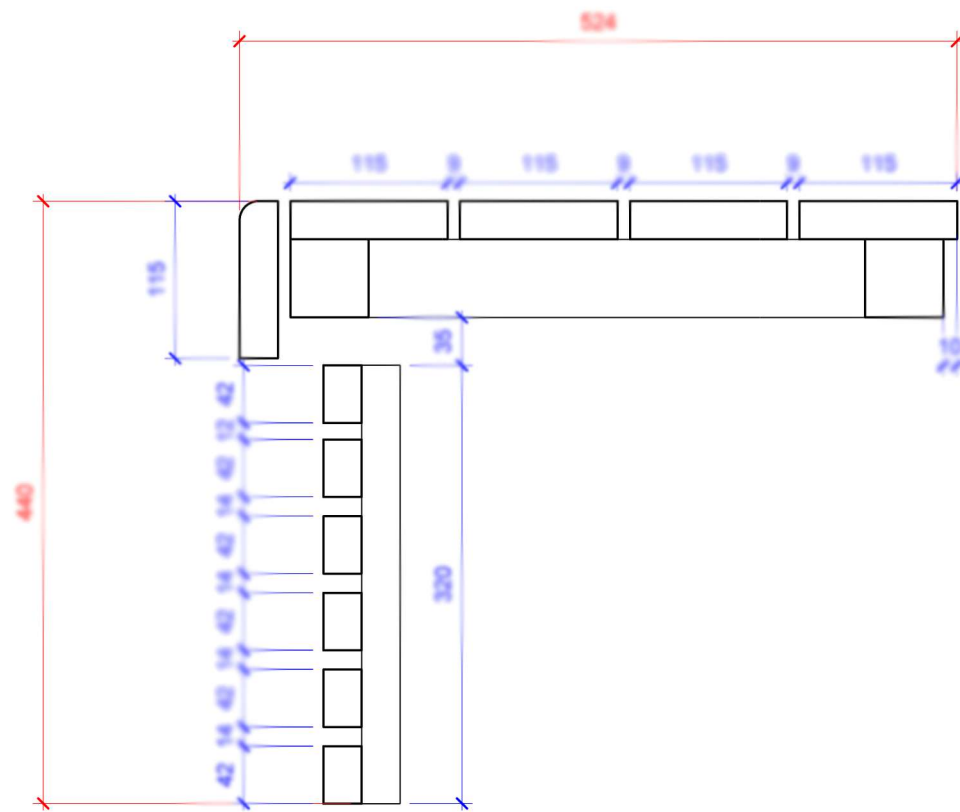

1 Cross Section
1:5

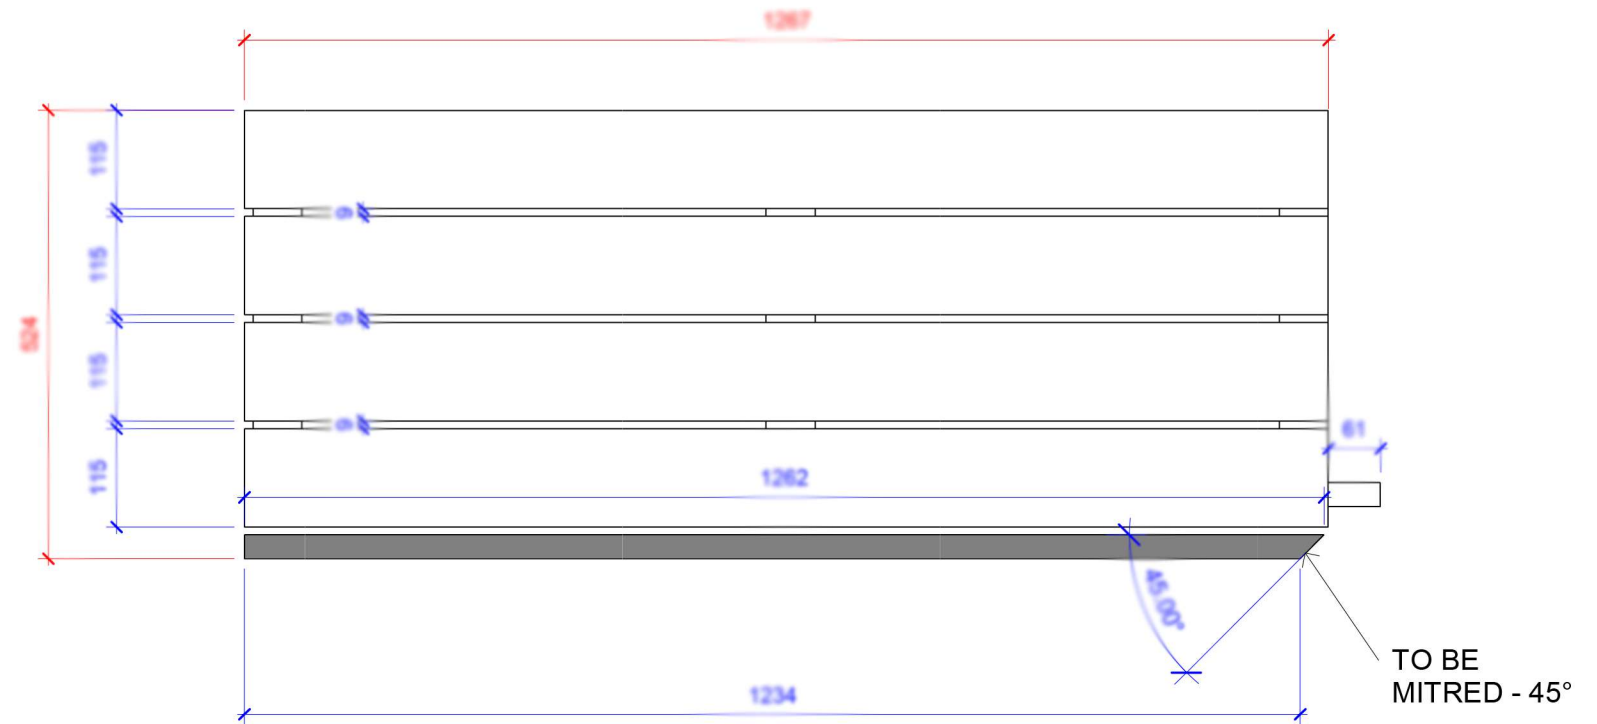


2 Plan
1:8

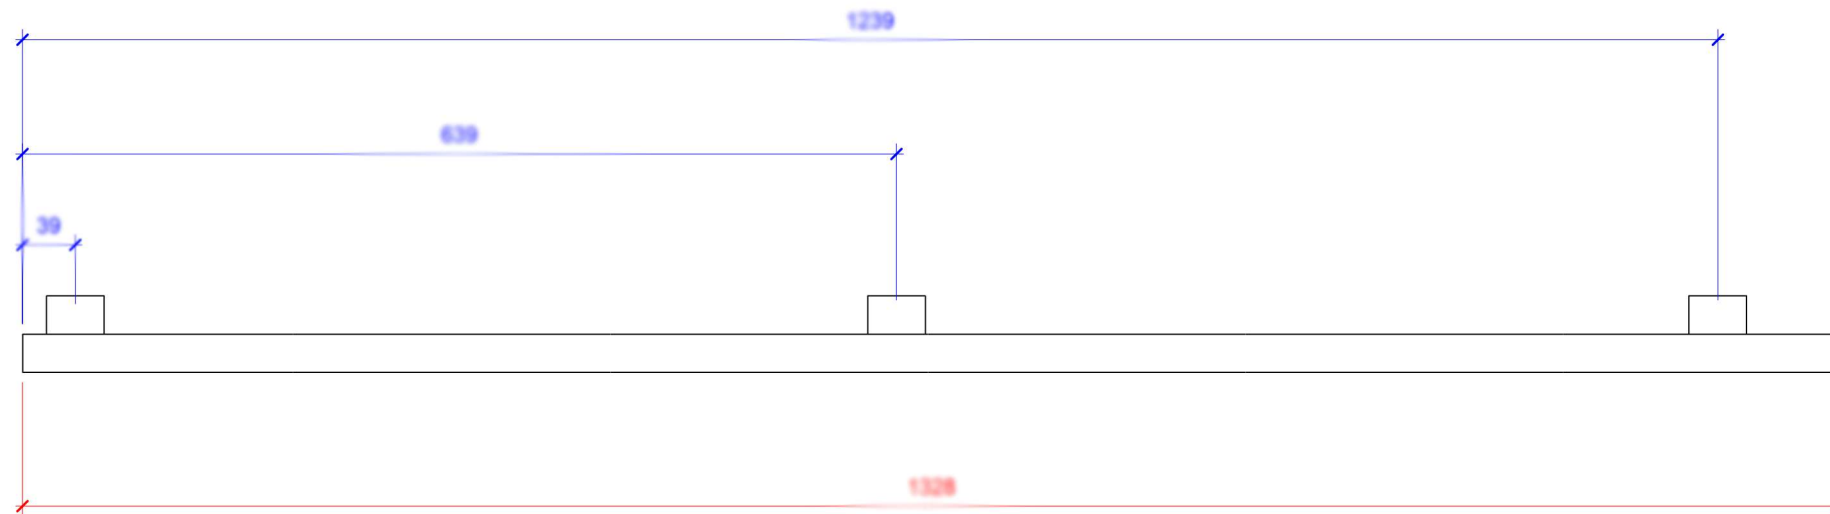


3 Skirting Plan
1:5


PROJECT	PROJECT NUMBER	TITLE	PAGE NUMBER	SCALE (@ A1)	FINNMARK		
EXAMPLE	EXAMPLE	Upper Bench	DRAWING NUMBER	REV	DRAWN BY	CHECKED BY	DATE
			Bench 03B	1	LS	PE	21/02/2025 13:31:16

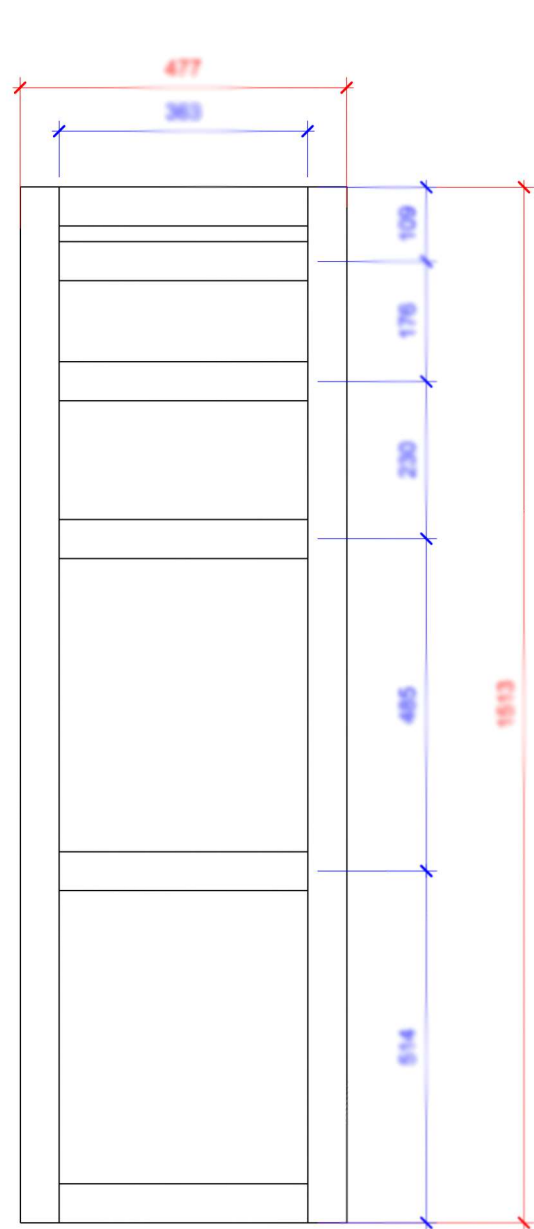

1 Frame (FFD)
1 : 10

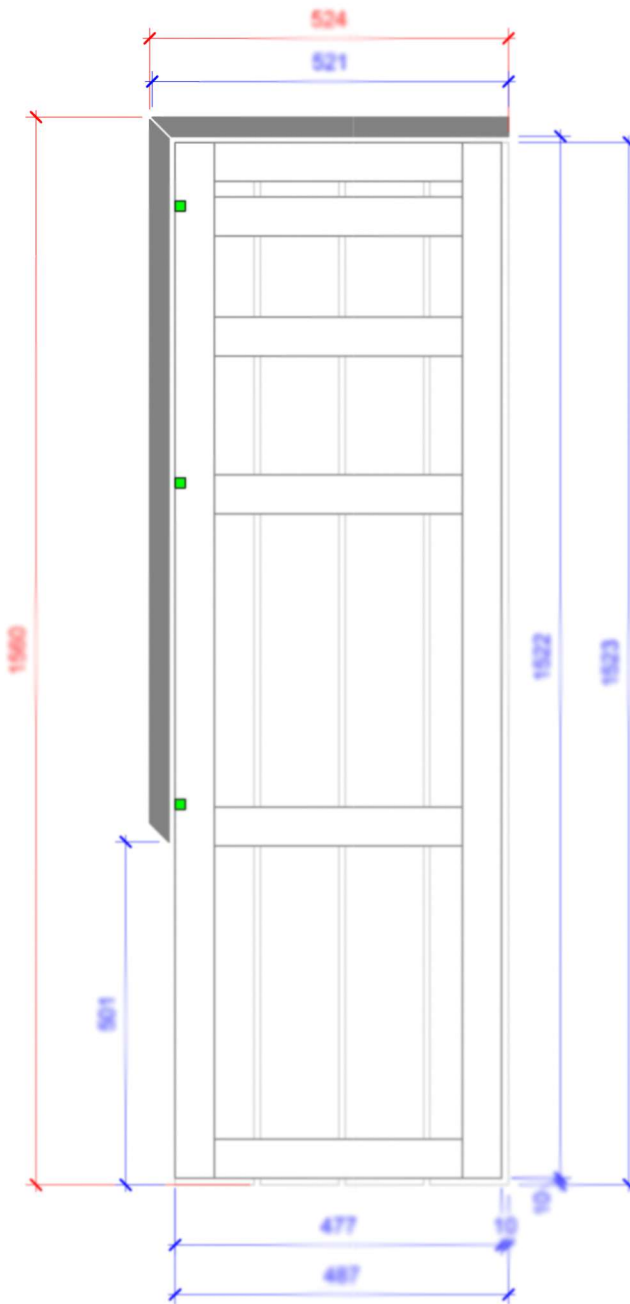


2 Fitting (FFD)
1 : 10

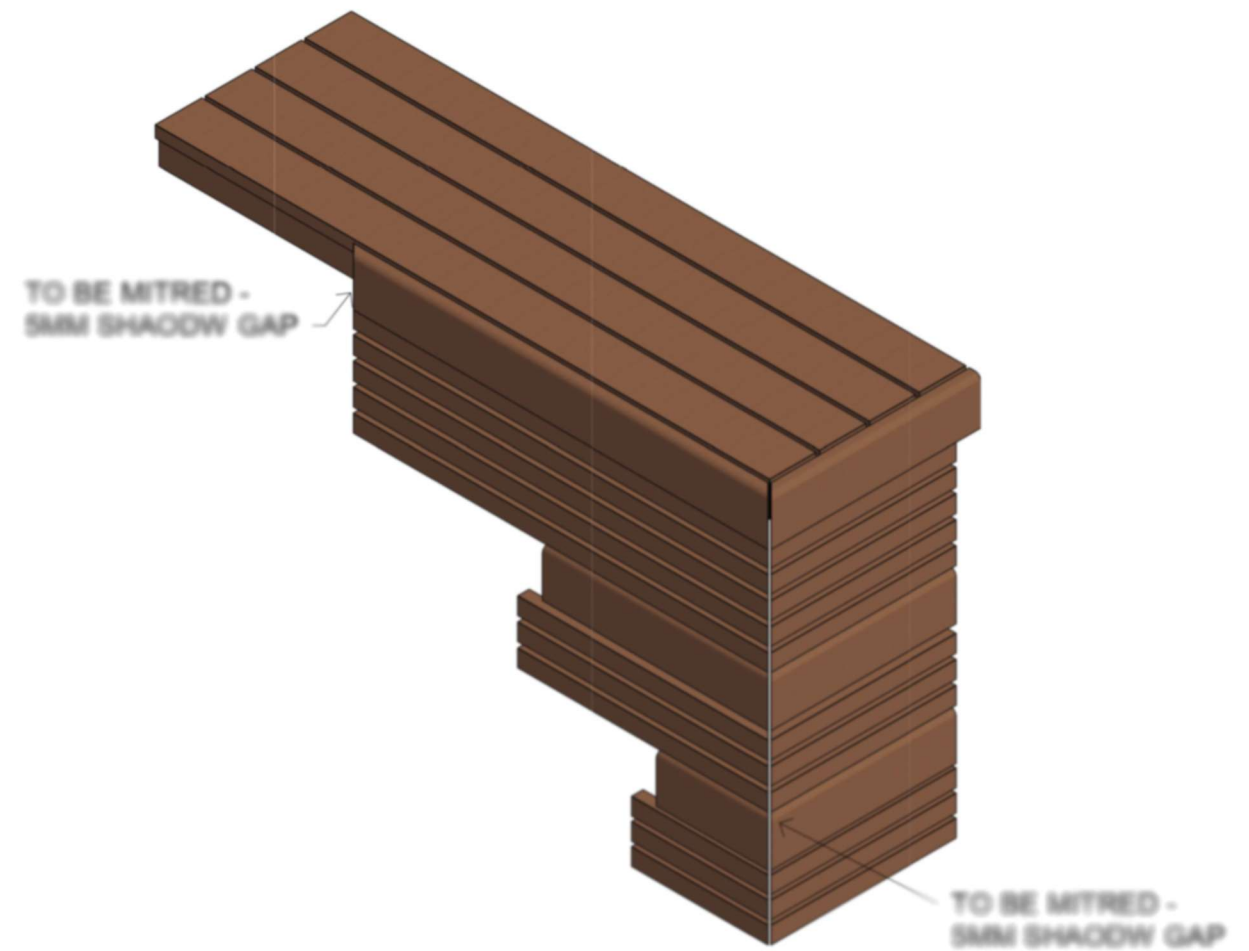


Parts List			
Family	Length	Height	Count
Bench 120 (115)	1523		4
Frame 57	363		6
Frame 57	1513		2
Leading Edge 28x115 Rounded	280		1
Leading Edge 28x115 Rounded	463		2
Leading Edge 28x115 Rounded	524		1
Leading Edge 28x115 Rounded	563		1
Leading Edge 28x115 Rounded	1058		1
Skirting 42x28 H	341		3
Skirting 42x28 H	463		12
Skirting 42x28 H	624		3
Skirting 42x28 H	1031		6
Skirting 42x28 V	275		4
Skirting 42x28 V	290		4
Skirting 42x28 V	320		5

PROJECT	PROJECT NUMBER	TITLE	PAGE NUMBER	SCALE (@ A1)	FINNMARK		
EXAMPLE	EXAMPLE	Upper Bench (Return)	DRAWING NUMBER	REV	DRAWN BY	CHECKED BY	DATE
			Bench 04A	1	LS	PE	21/02/2025 13:31:19

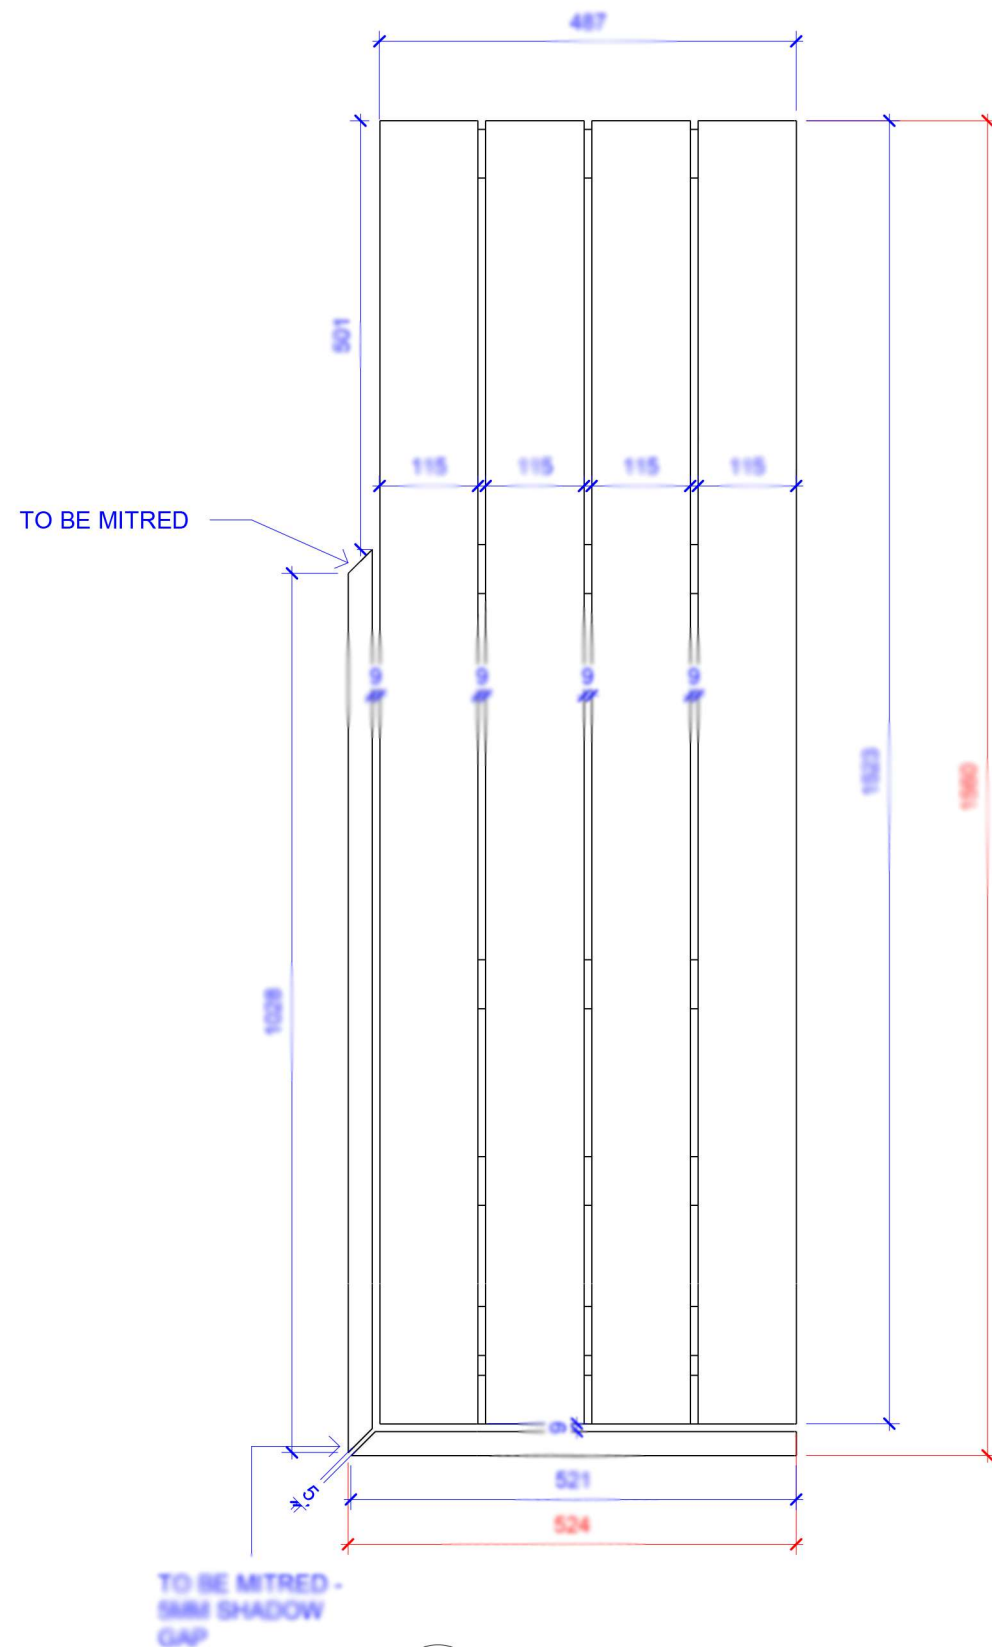

1 Plan
1 : 8

(LONGEST SKIRTING LENGTH SHOWN)

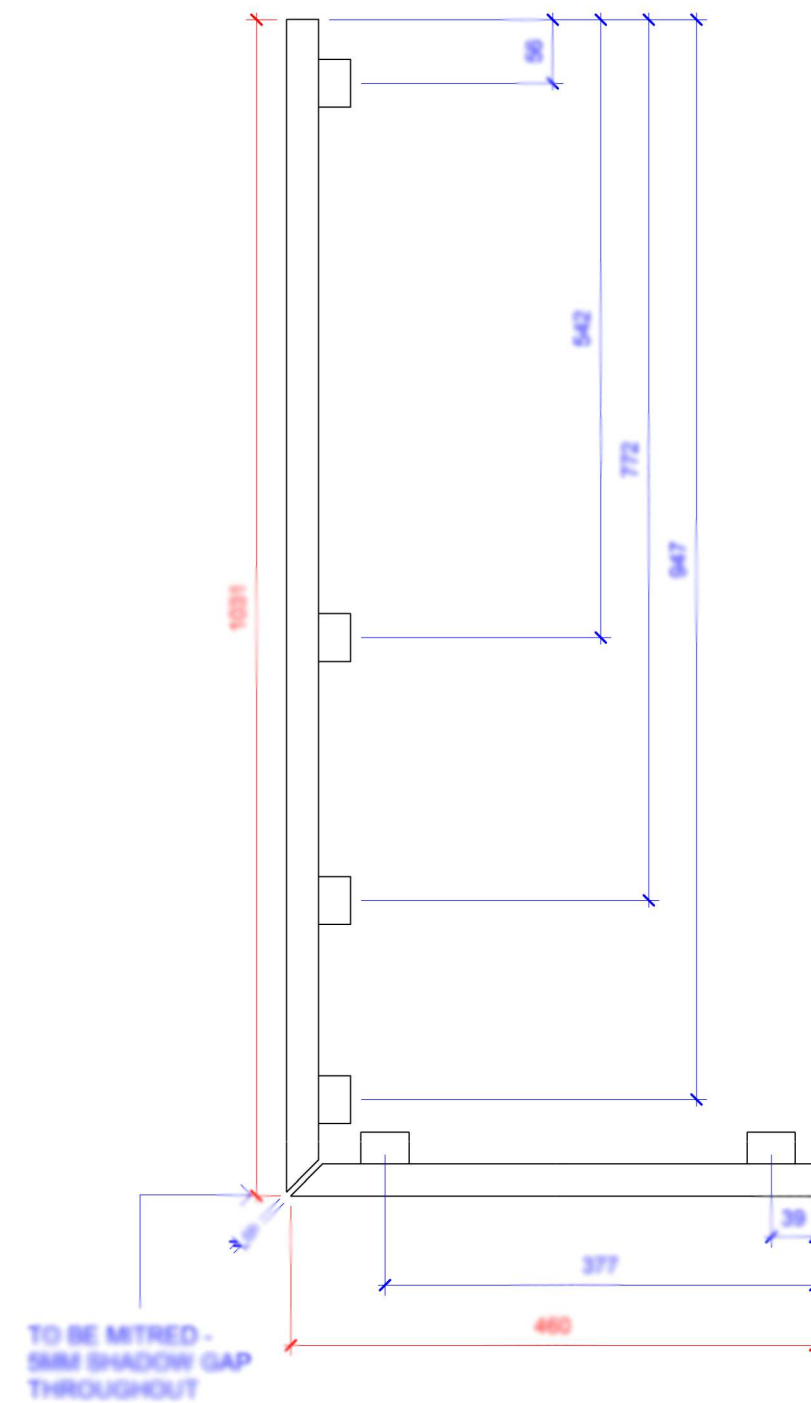


2 Skirting Plan
1 : 6

PROJECT	PROJECT NUMBER	TITLE	PAGE NUMBER	SCALE (@ A1)	FINNMARK		
EXAMPLE	EXAMPLE	Upper Bench (Return)	DRAWING NUMBER	REV	DRAWN BY	CHECKED BY	DATE
			Bench 04B	1	LS	PE	21/02/2025 13:31:21
				As indicated			


ALL SKIRTING BOARDS ARE 42MM
ALL LEADING EDGES ARE 115MM

TO BE MITRED WITH 5MM
SHADOW GAP ON THIS
SIDE

TO BE MITRED WITH 5MM
SHADOW GAP ON THIS
SIDE

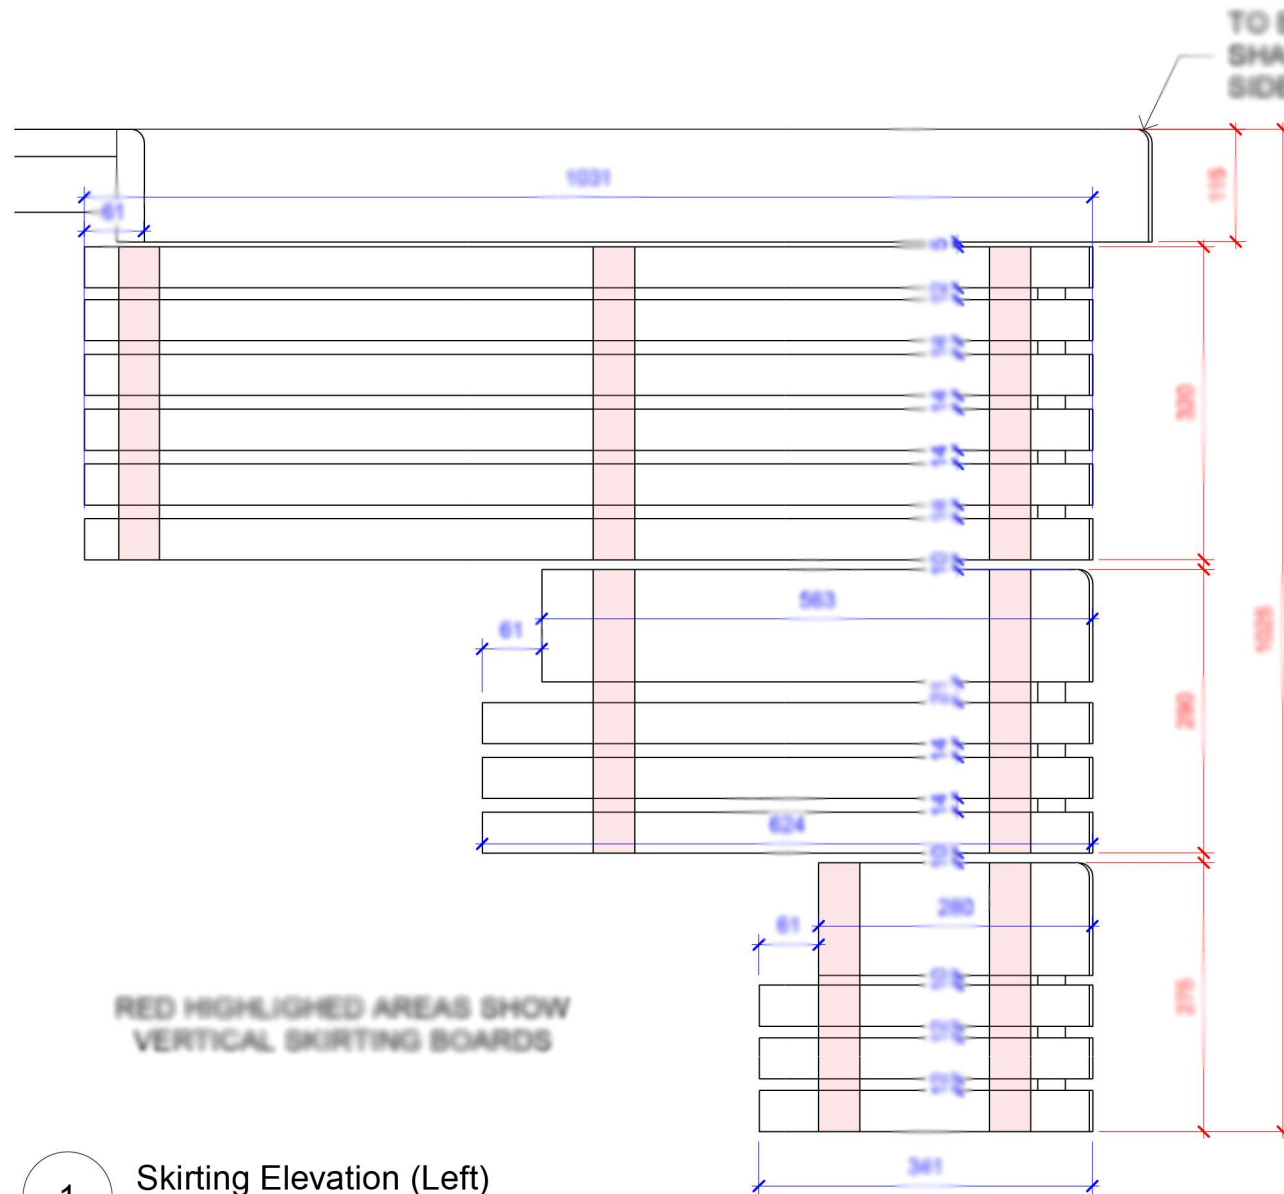


1 Skirting Elevation (Left)
1 : 7

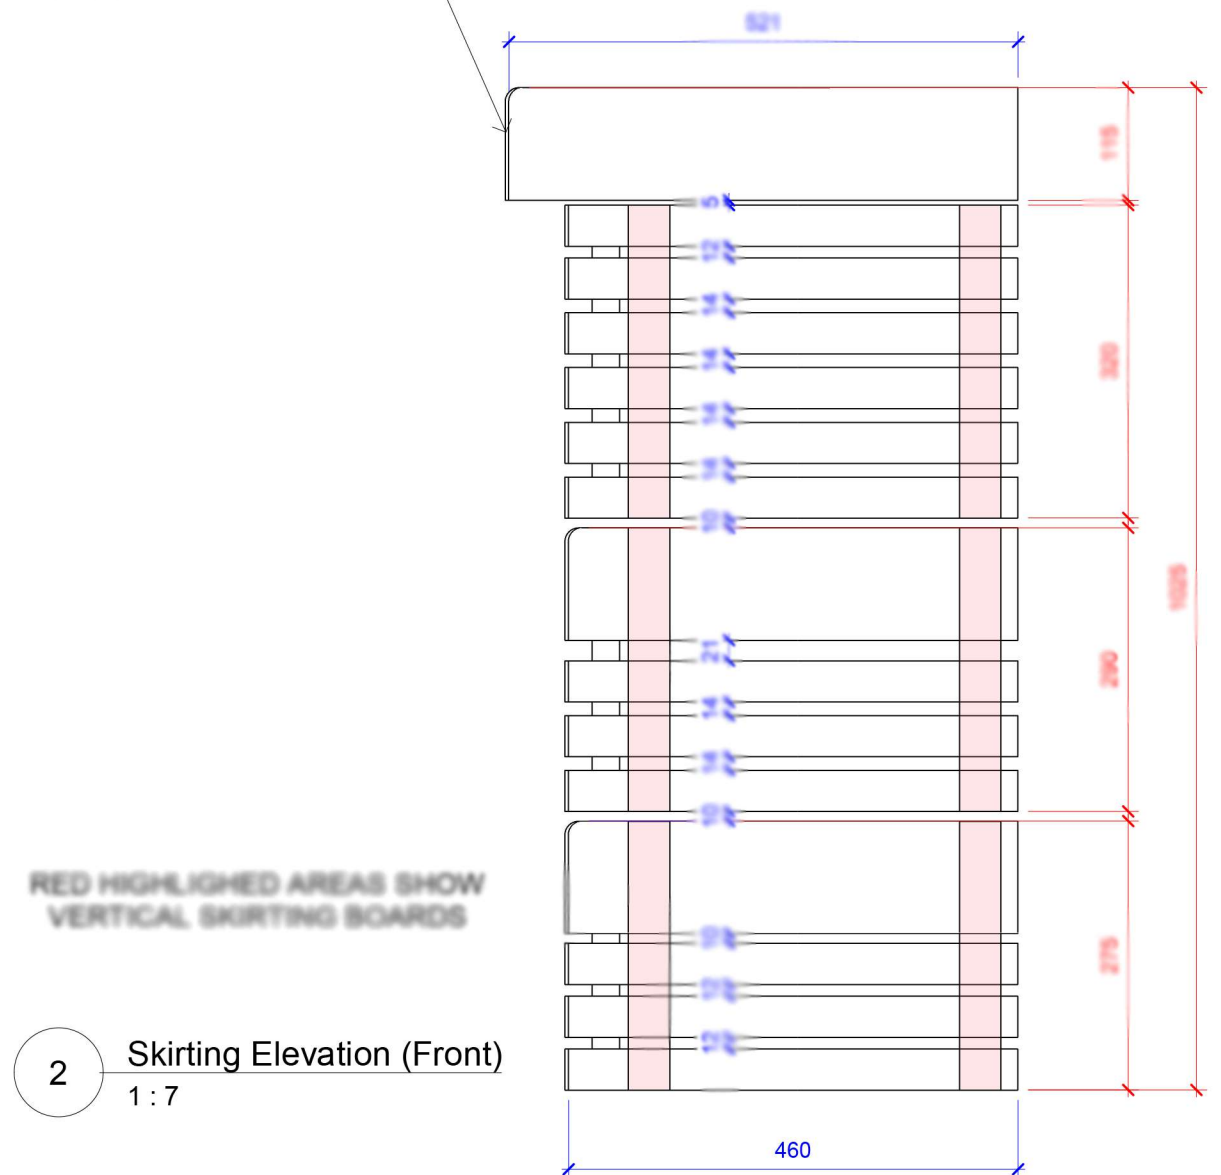


2 Skirting Elevation (Front)
1 : 7


PROJECT	PROJECT NUMBER	TITLE	PAGE NUMBER	SCALE (@ A1)	FINNMARK		
EXAMPLE	EXAMPLE	Upper Bench (Return)	DRAWING NUMBER	REV	DRAWN BY	CHECKED BY	DATE
			Bench 04C	1	LS	PE	21/02/2025 13:31:23

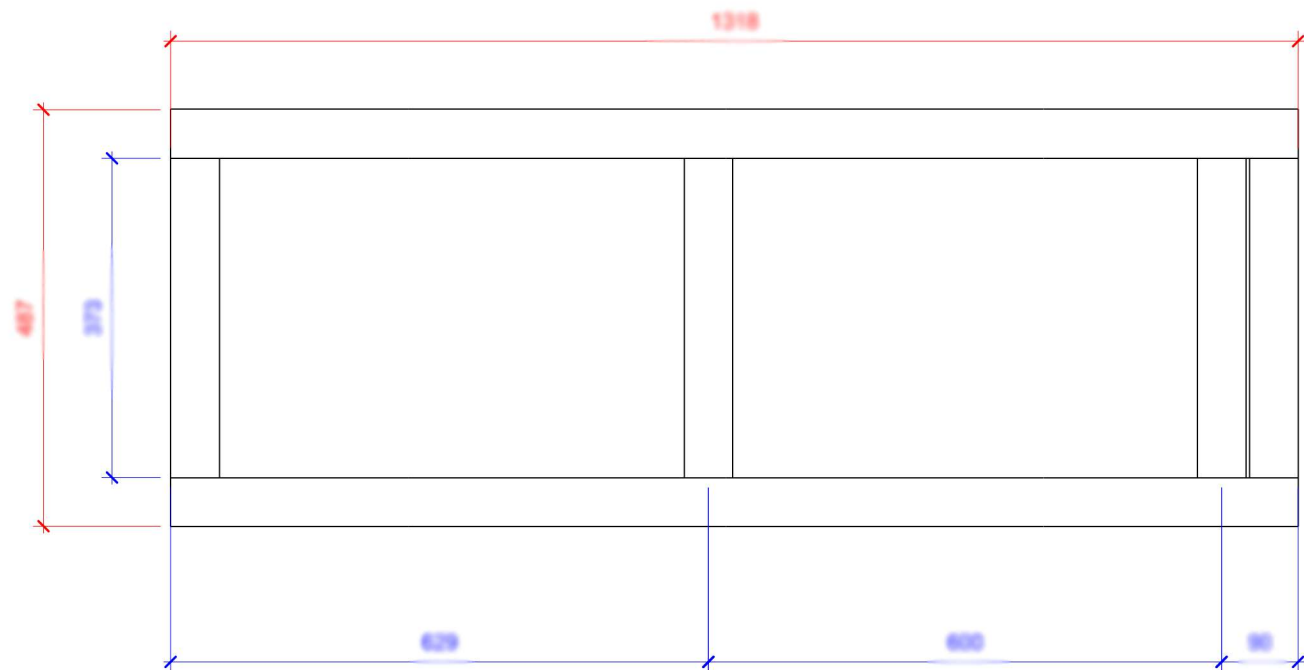

1 Frame (FFD)
1 : 8

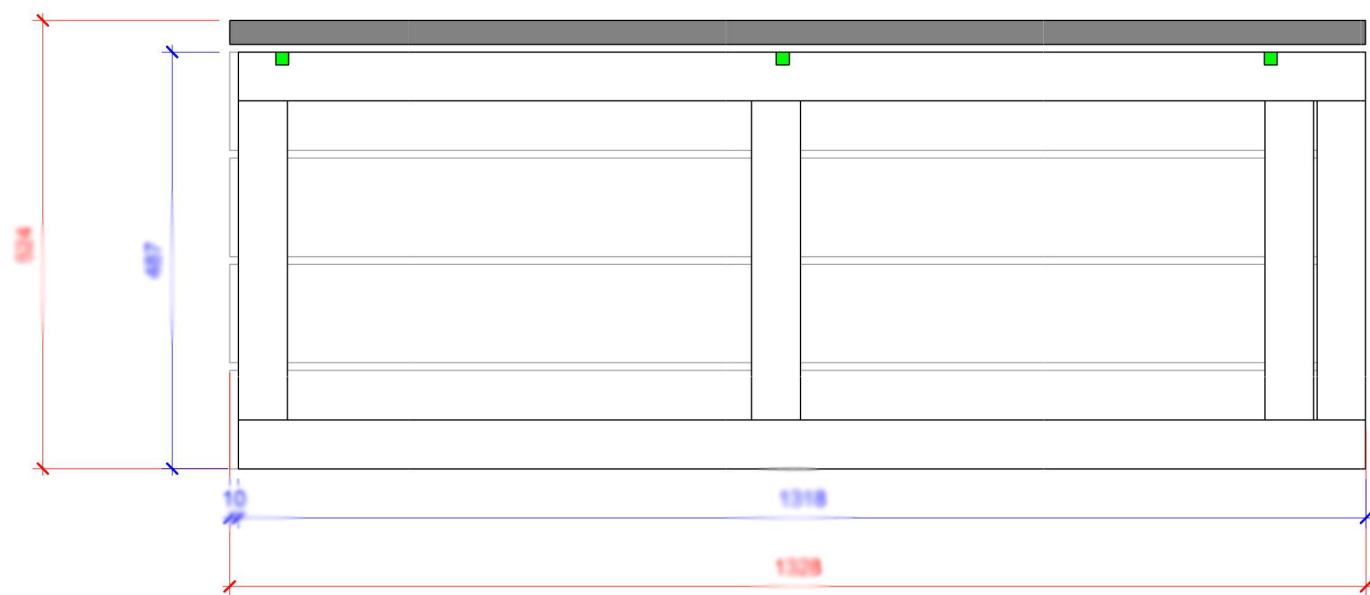


2 Fitting (FFD)
1 : 8

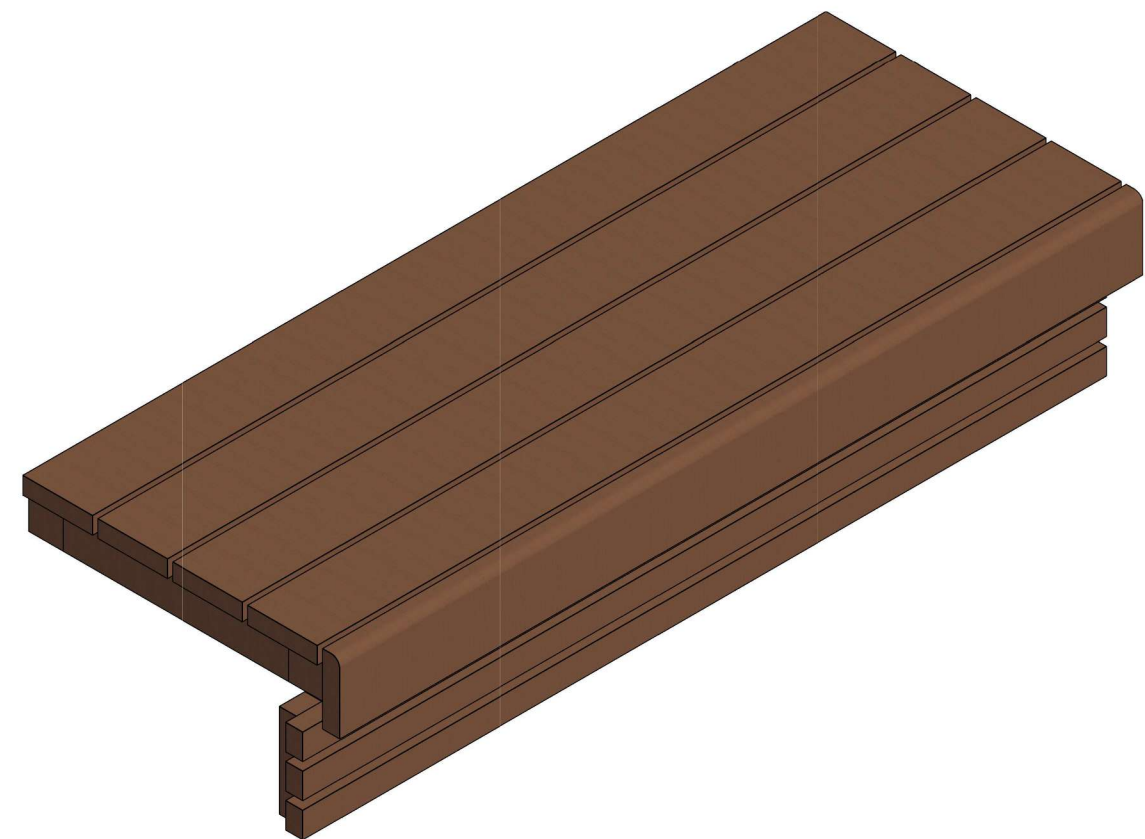

Parts List			
Family	Length	Height	Count
Bench 120 (115)	1328		4
Frame 57	373		4
Frame 57	1318		2
Leading Edge 28x115 Rounded	1328		1
Skirting 42x28 H	1328		3
Skirting 42x28 V	154		3

PROJECT	PROJECT NUMBER	TITLE	PAGE NUMBER	SCALE (@ A1)	FINNMARK		
EXAMPLE	EXAMPLE	Lower Bench	DRAWING NUMBER	REV	DRAWN BY	CHECKED BY	DATE
			Bench 05A	1	LS	PE	21/02/2025 13:31:26

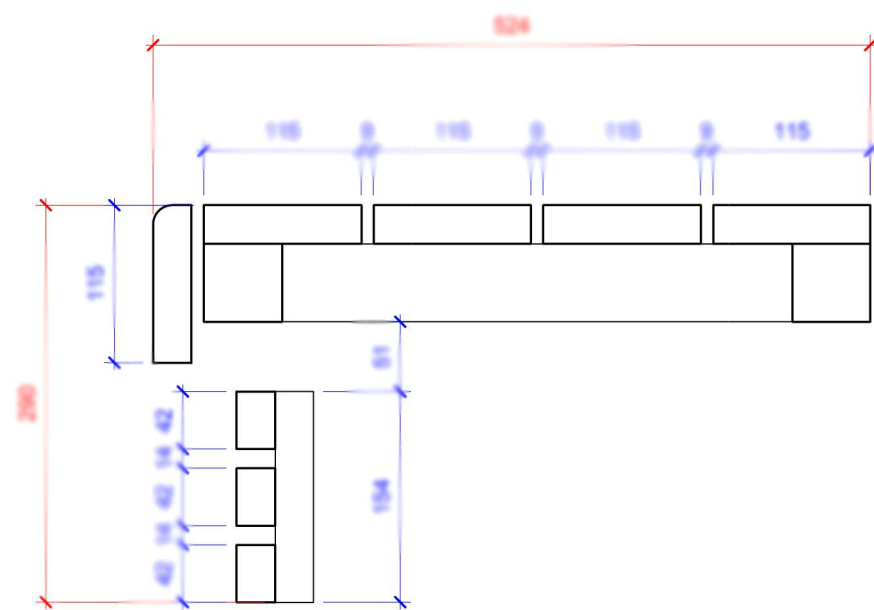


1 Cross Section
1:5




2 Plan
1:7


3 Skirting Plan
1:5

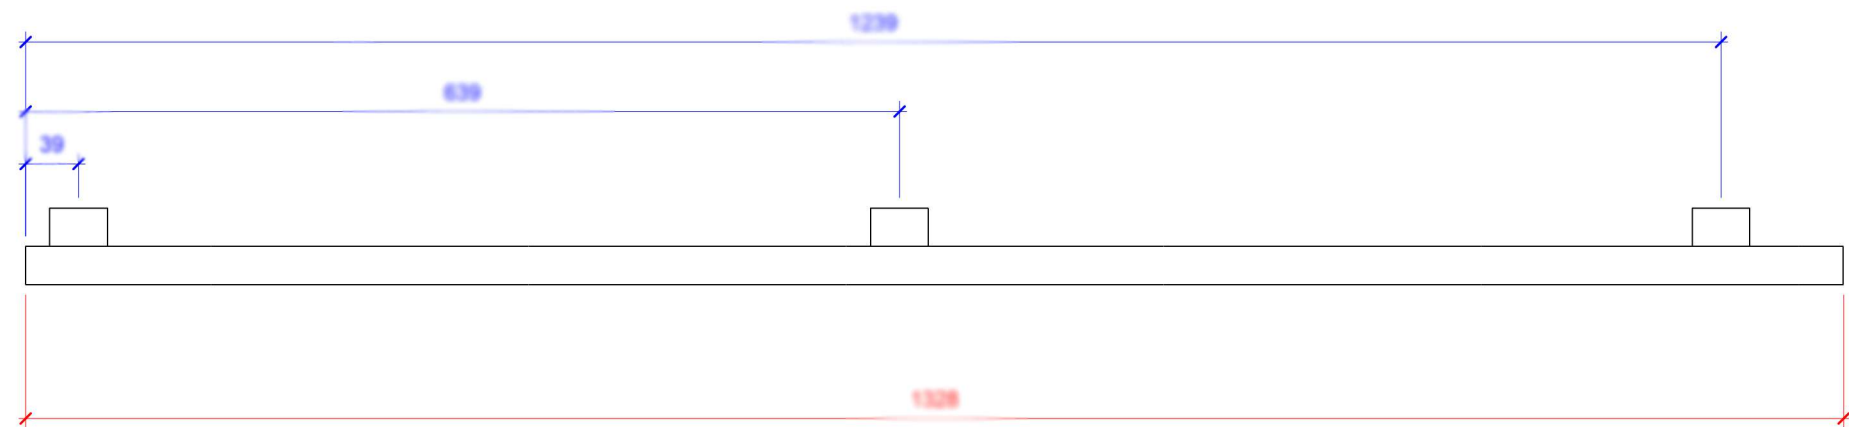


PROJECT	PROJECT NUMBER	TITLE	PAGE NUMBER	SCALE (@ A1)	FINNMARK		
EXAMPLE	EXAMPLE	Lower Bench	DRAWING NUMBER	REV	DRAWN BY	CHECKED BY	DATE
			Bench 05B	1	LS	PE	21/02/2025 13:31:28
				As indicated			

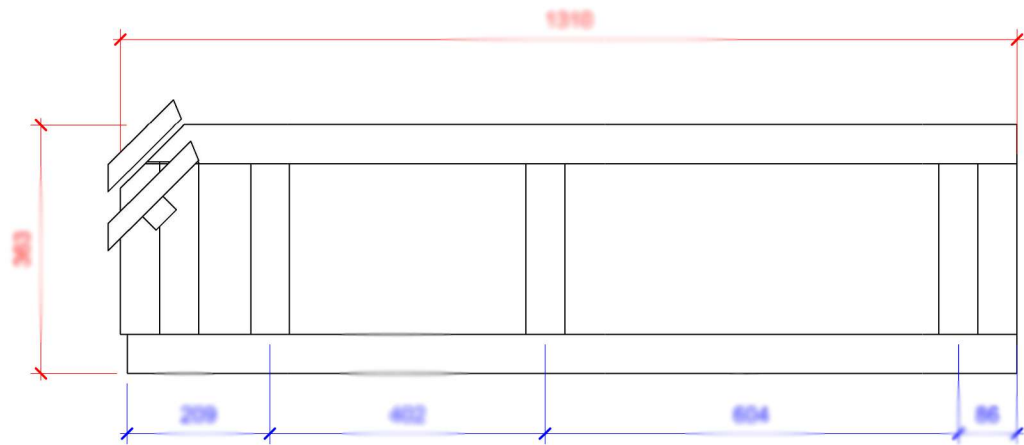


1 Frame (FFD)
1 : 10

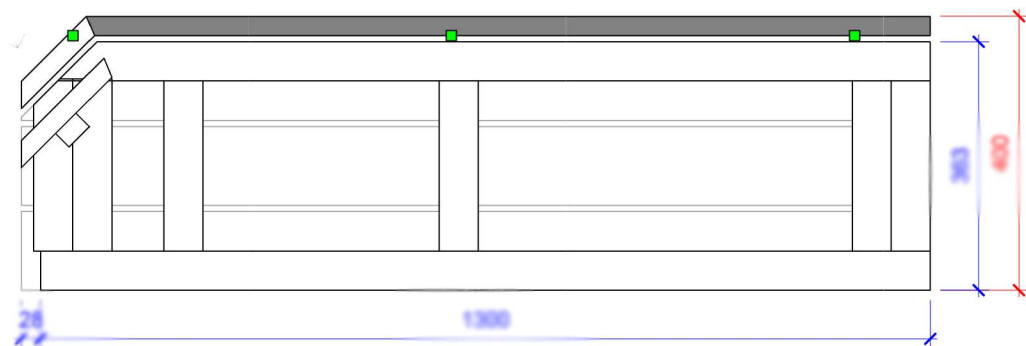

2 Fitting (FFD)
1 : 10

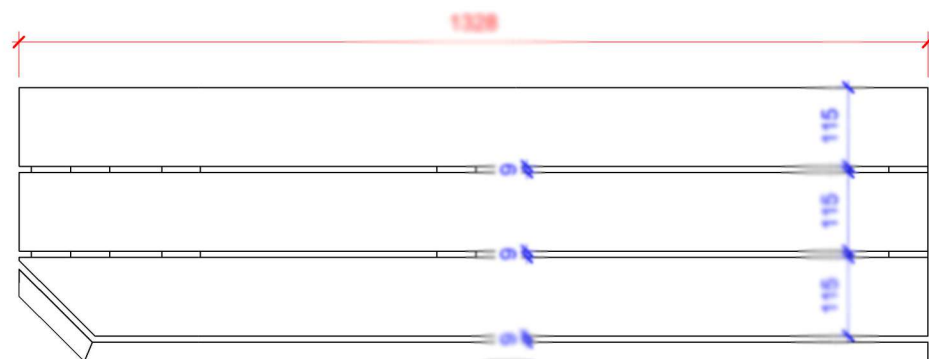


3 Plan
1 : 10


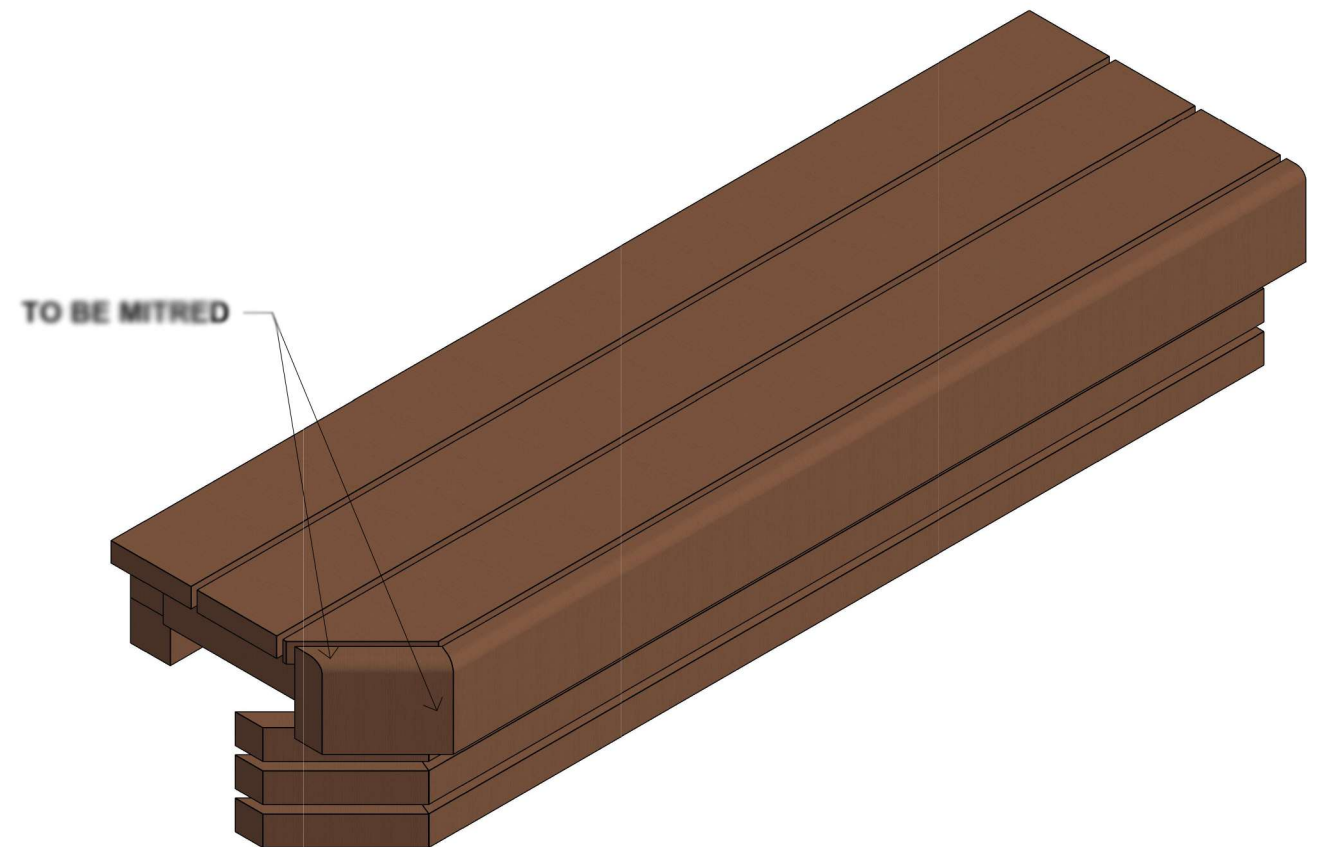


Parts List			
Family	Length	Height	Count
Bench 120 (115)	1328		3
Bench Feet			4
Bench Leg (singular)			4
Frame 57	249		4
Frame 57	252		2
Frame 57	1286		1
Frame 57	1300		2
Frame 57 V	190		4
Leading Edge 28x115 Rounded	164		1
Leading Edge 28x115 Rounded	1233		1
Skirting 42x28 H	200		3
Skirting 42x28 H	1211		3
Skirting 42x28 V	150		4

PROJECT	PROJECT NUMBER	TITLE	PAGE NUMBER	SCALE (@ A1)	FINNMARK		
EXAMPLE	EXAMPLE	Step	DRAWING NUMBER	REV	DRAWN BY	CHECKED BY	DATE
			Bench 06A	1	LS	PE	21/02/2025 13:31:31

 


PROJECT	PROJECT NUMBER	TITLE	PAGE NUMBER	SCALE (@ A1)	FINNMARK		
EXAMPLE	EXAMPLE	Step	DRAWING NUMBER	REV	DRAWN BY	CHECKED BY	DATE
			Bench 06B	1	LS	PE	21/02/2025 13:31:33

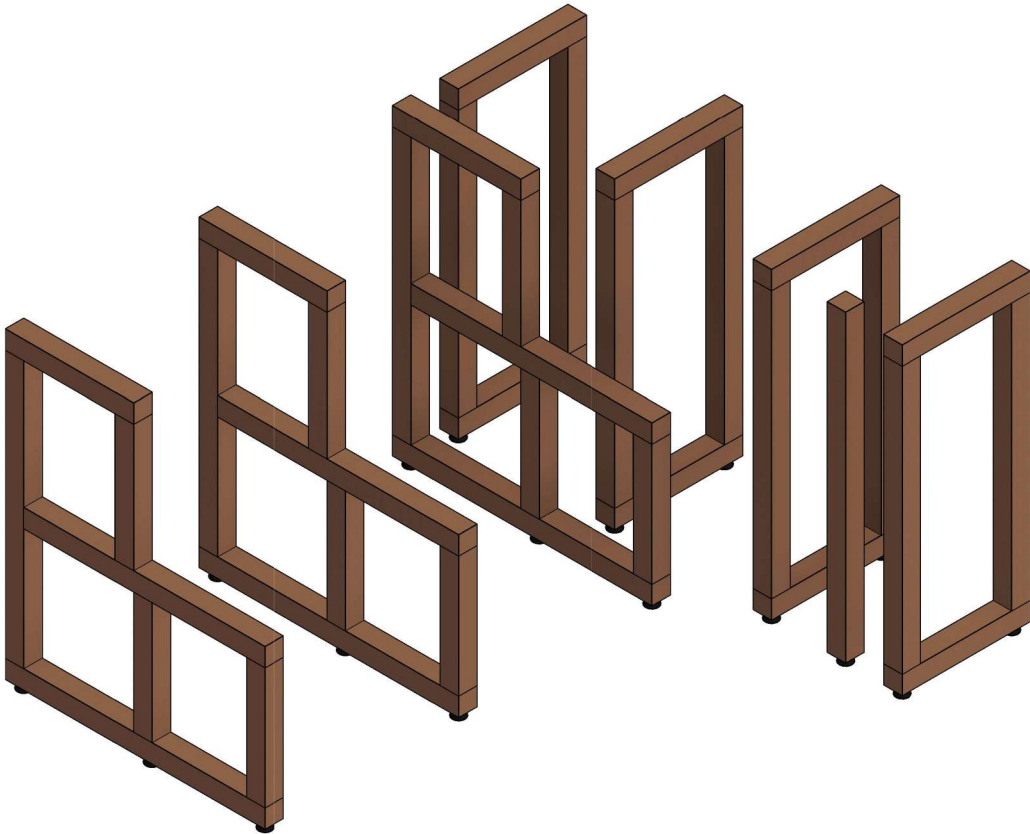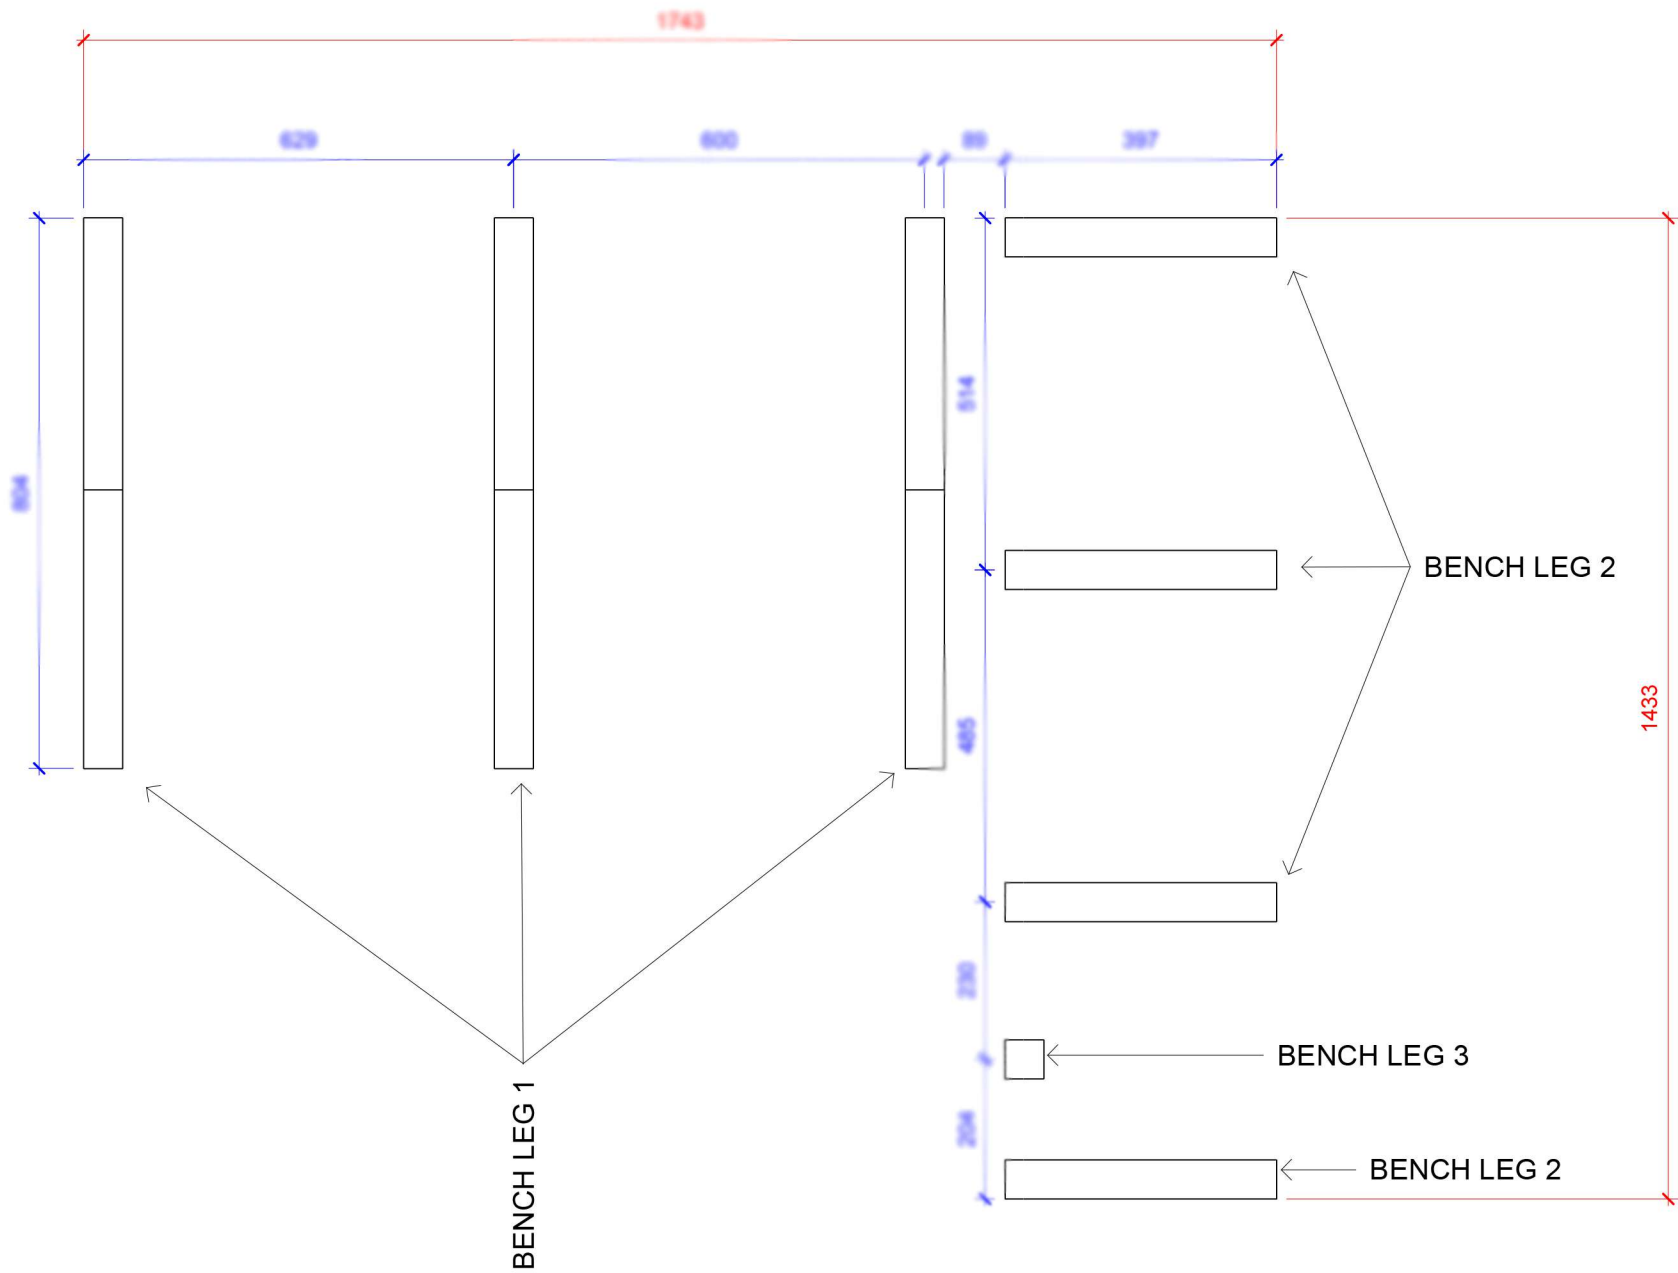


Parts List			
Family	Length	Height	Count
Bench Feet			18
Bench Leg (frame)			4
Bench Leg (singular)			1
Bench Leg (Upper & Lower)			3
Frame 57	397		11
Frame 57	747		3
Frame 57	804		3
Frame 57 V	376		6
Frame 57 V	393		3
Frame 57 V	626		11
Frame 57 V	940		1

1 Plan
1 : 10


PROJECT	PROJECT NUMBER	TITLE	PAGE NUMBER	SCALE (@ A1)	FINNMARK		
EXAMPLE	EXAMPLE	Bench Legs	DRAWING NUMBER	REV	DRAWN BY	CHECKED BY	DATE
			Bench 07A	1	LS	PE	21/02/2025 13:31:36

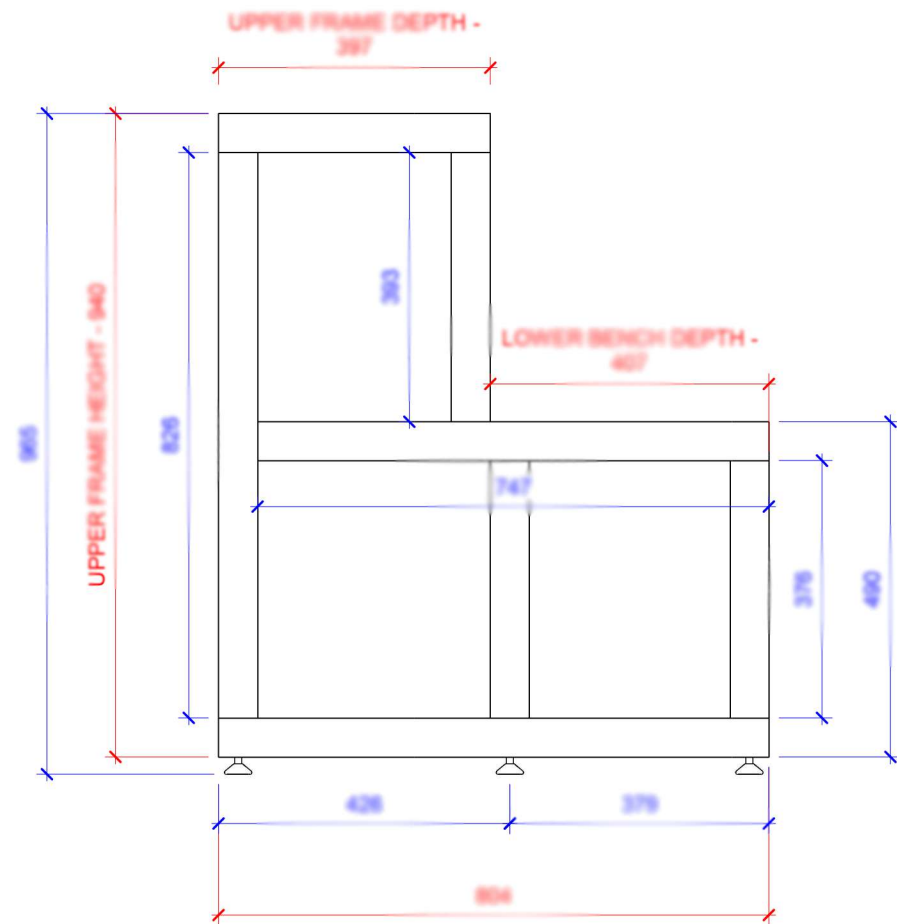

1 Bench Leg 1 (QTY=3)
1 : 10

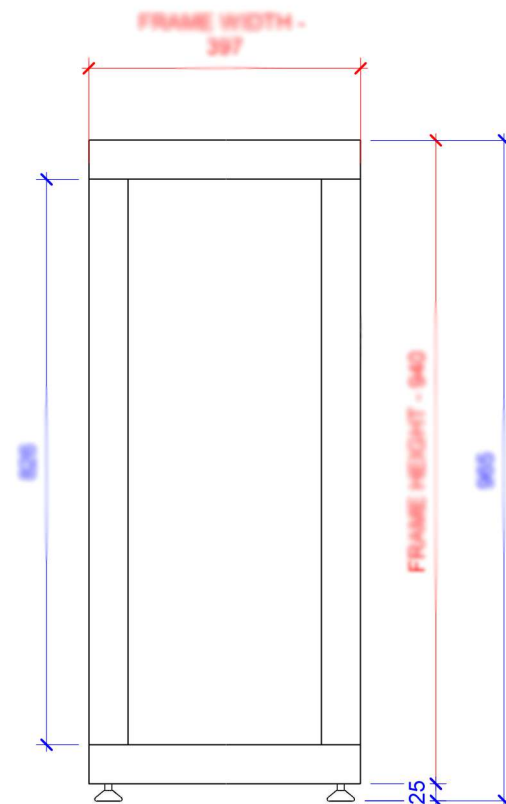


2 Bench Leg 2 (QTY=3)
1 : 10

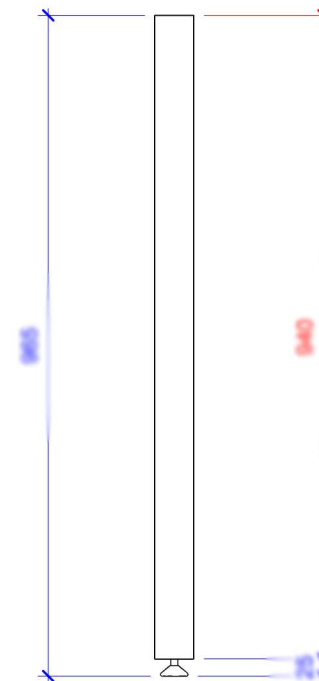


3 Bench Leg 3 (QTY=1)
1 : 10

PROJECT	PROJECT NUMBER	TITLE	PAGE NUMBER	SCALE (@ A1)	FINNMARK		
EXAMPLE	EXAMPLE	Bench Legs	DRAWING NUMBER	REV	DRAWN BY	CHECKED BY	DATE
			Bench 07B	1	LS	PE	21/02/2025 13:31:38

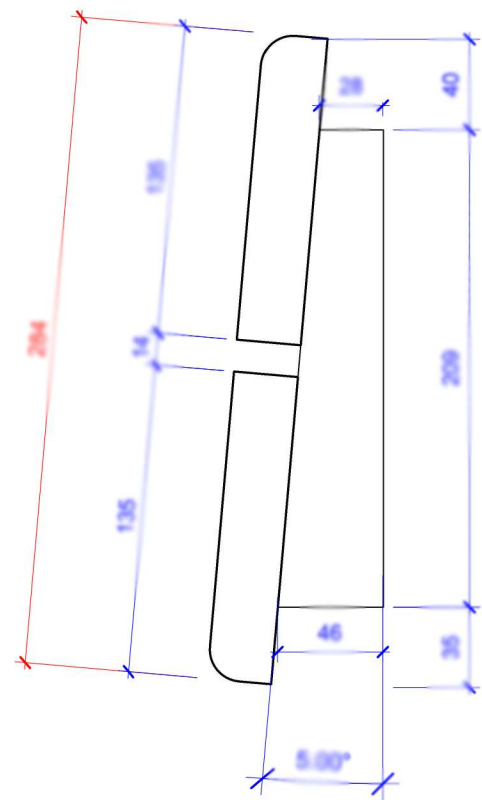


1 Cross Section
1 : 3


2 Plan
1 : 10

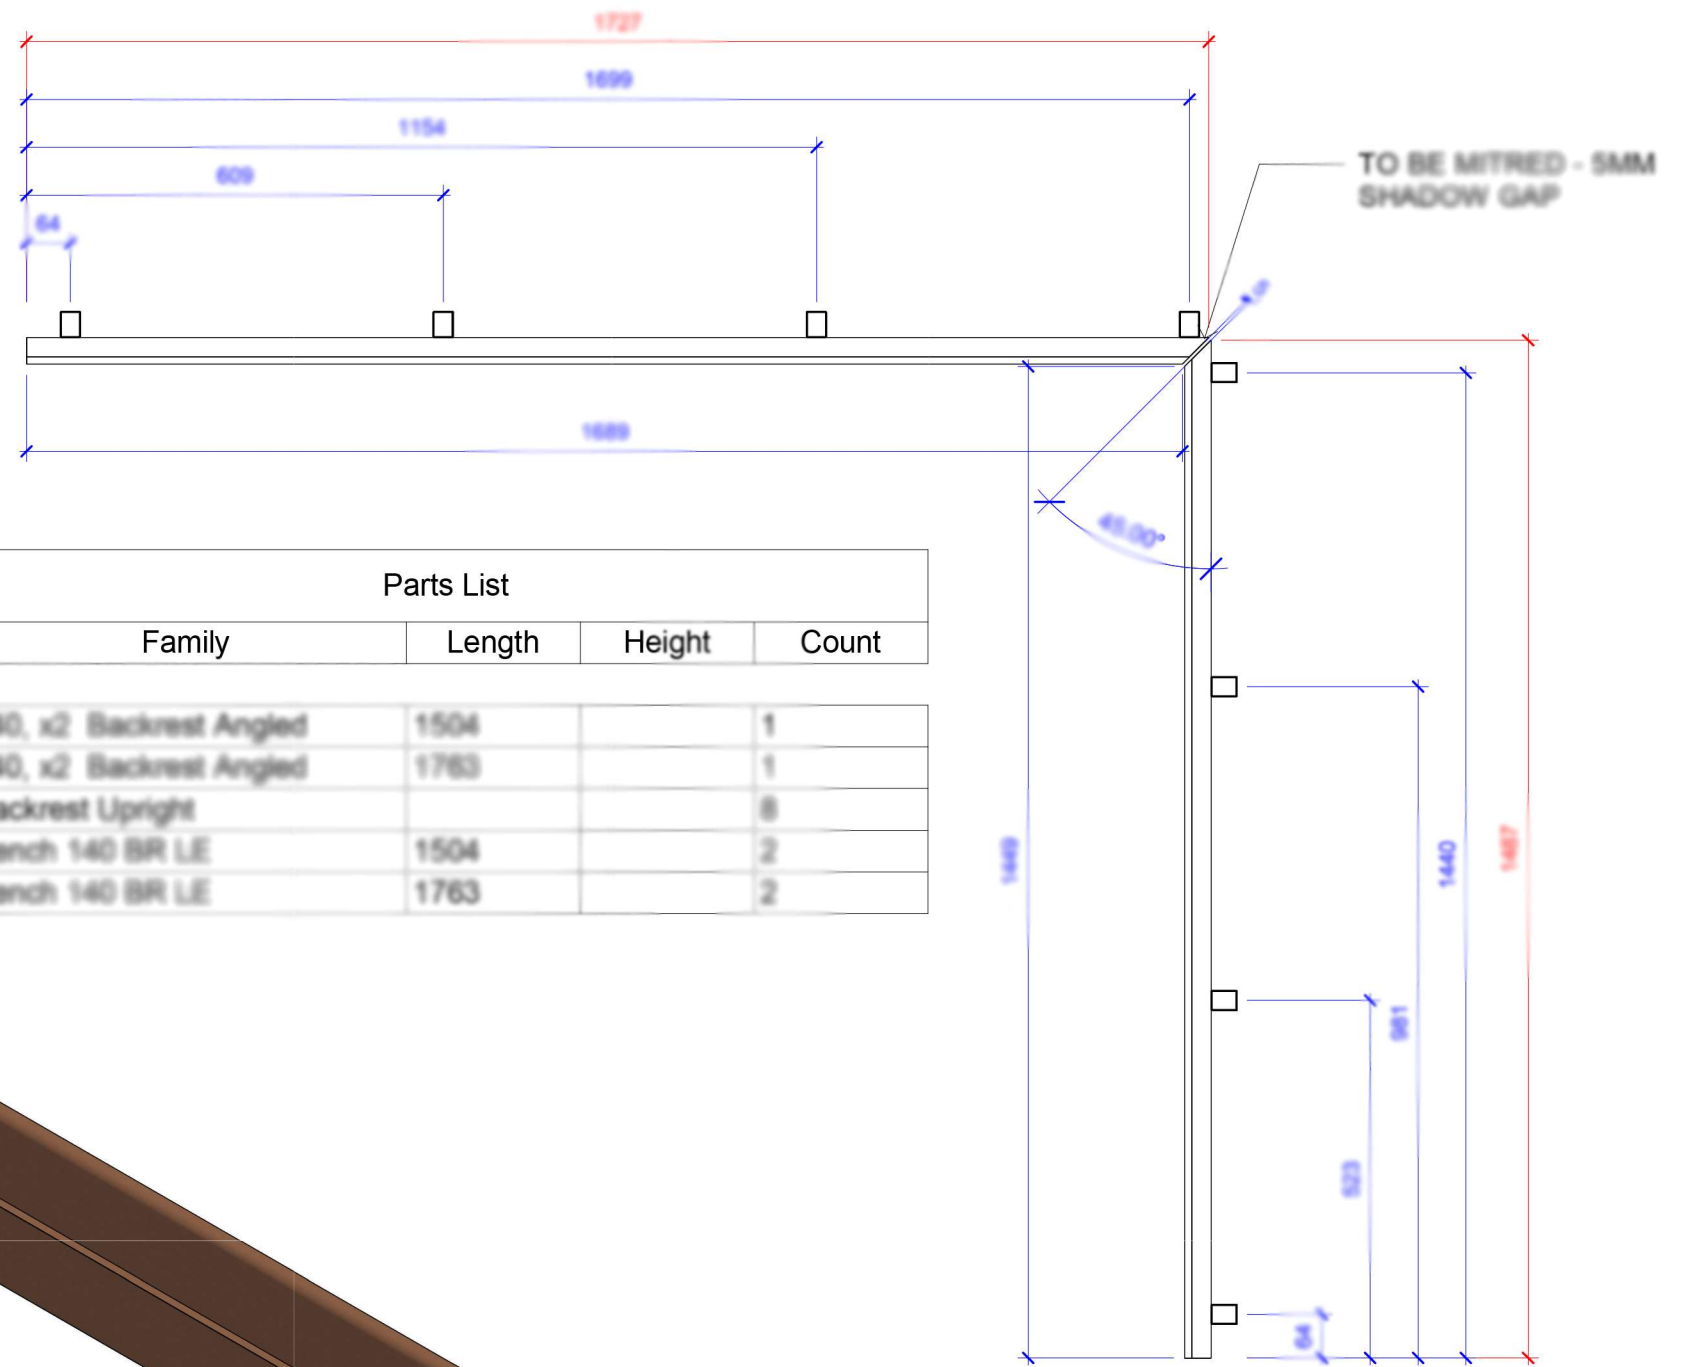


Parts List			
Family	Length	Height	Count
140, x2 Backrest Angled	1504		1
140, x2 Backrest Angled	1763		1
Backrest Upright			8
Bench 140 BR LE	1504		2
Bench 140 BR LE	1763		2

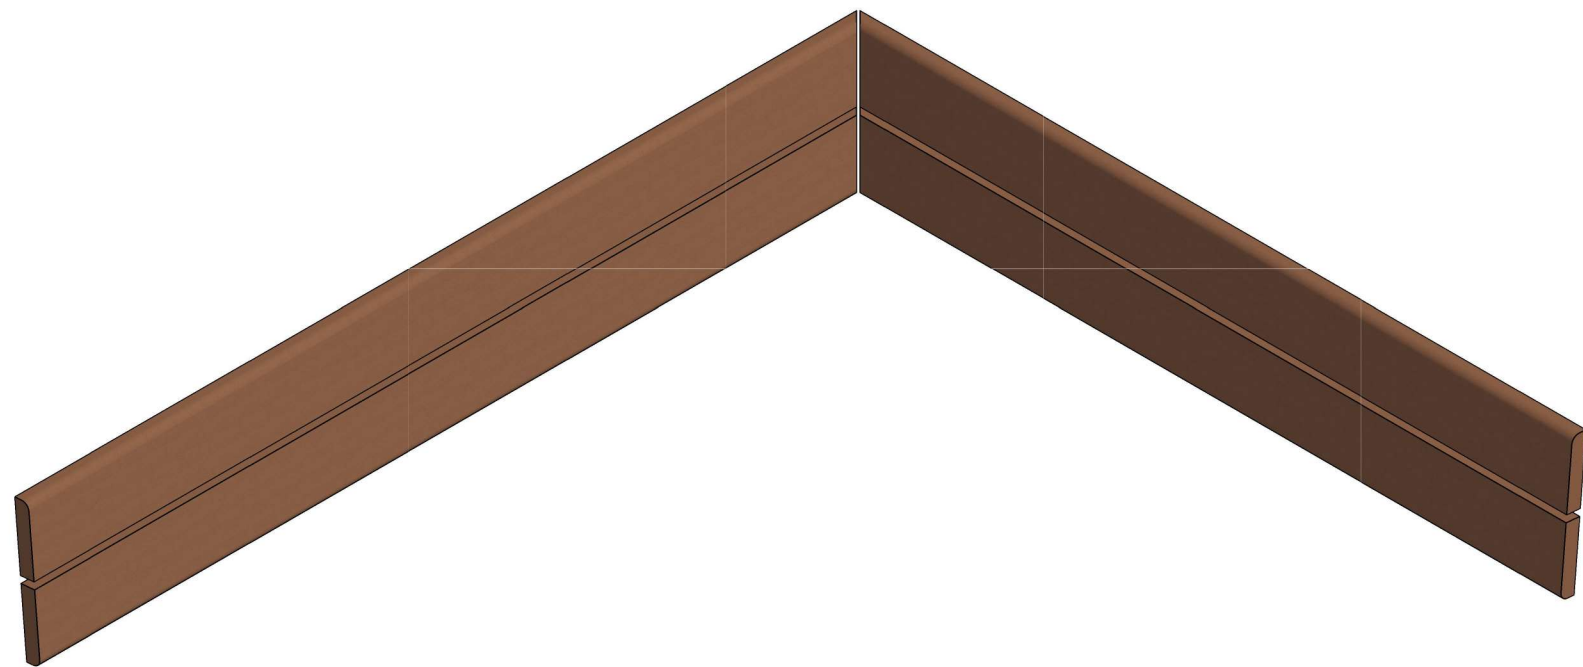


PROJECT	PROJECT NUMBER	TITLE	PAGE NUMBER	SCALE (@ A1)	FINNMARK		
EXAMPLE	EXAMPLE	Backrest	DRAWING NUMBER	REV	DRAWN BY	CHECKED BY	DATE
			Bench 08A	1	LS	PE	21/02/2025 13:31:41

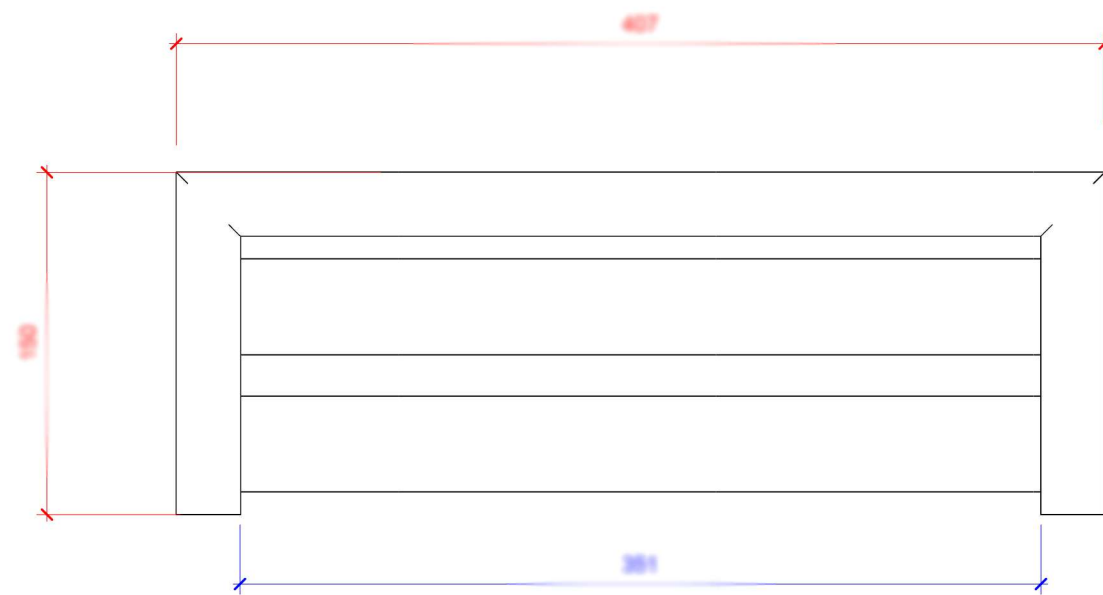

1 Front Elevation
1 : 3

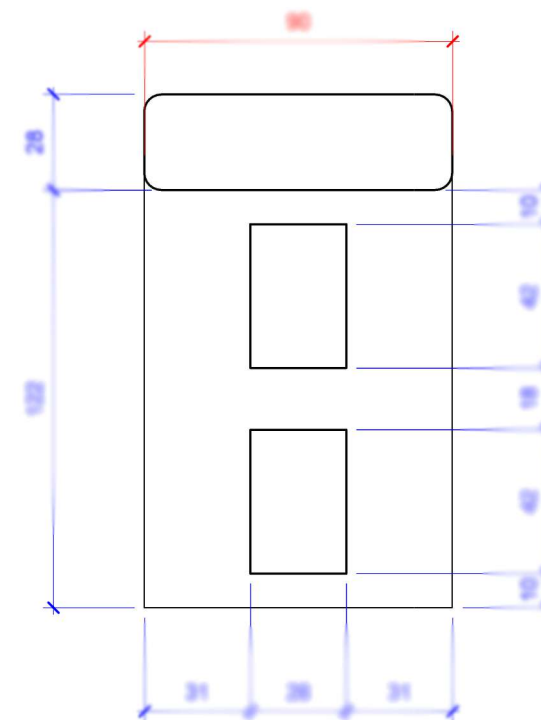

2 Cross Section
1 : 2

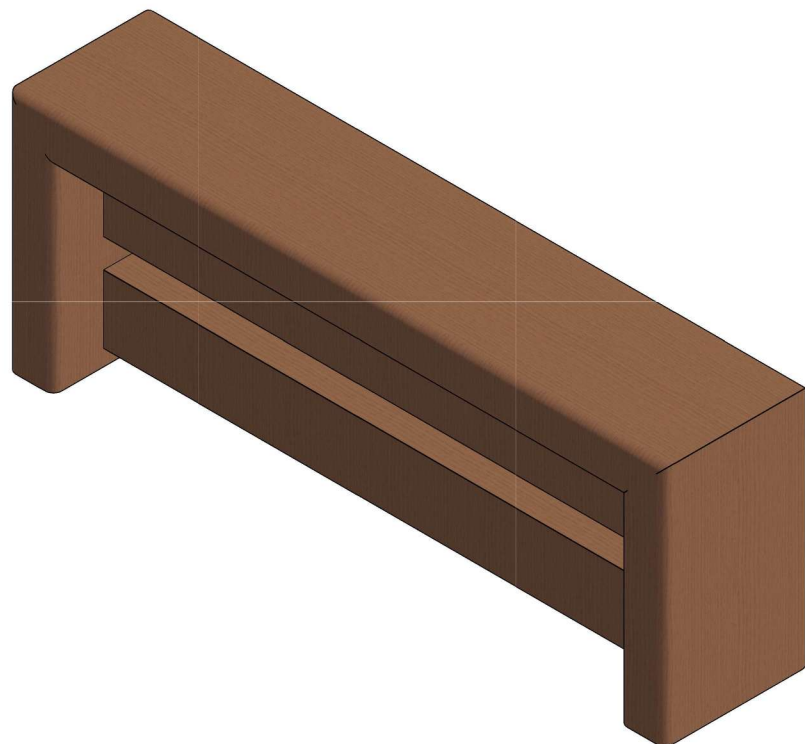

PROJECT	PROJECT NUMBER	TITLE	PAGE NUMBER	SCALE (@ A1)	FINNMARK		
EXAMPLE	EXAMPLE	Armrest	DRAWING NUMBER	REV	DRAWN BY	CHECKED BY	DATE
			Bench 09A	1	LS	PE	21/02/2025 13:31:43