



**Front View 240sf Sonoma Cottage**



**Front View as 240sf Craftsman Cottage**



**Porch View Craftsman Cottage**



**Living Room From Desk**




**Interior View Toward Desk**



**View of Bath**



**Interior View Front Door**

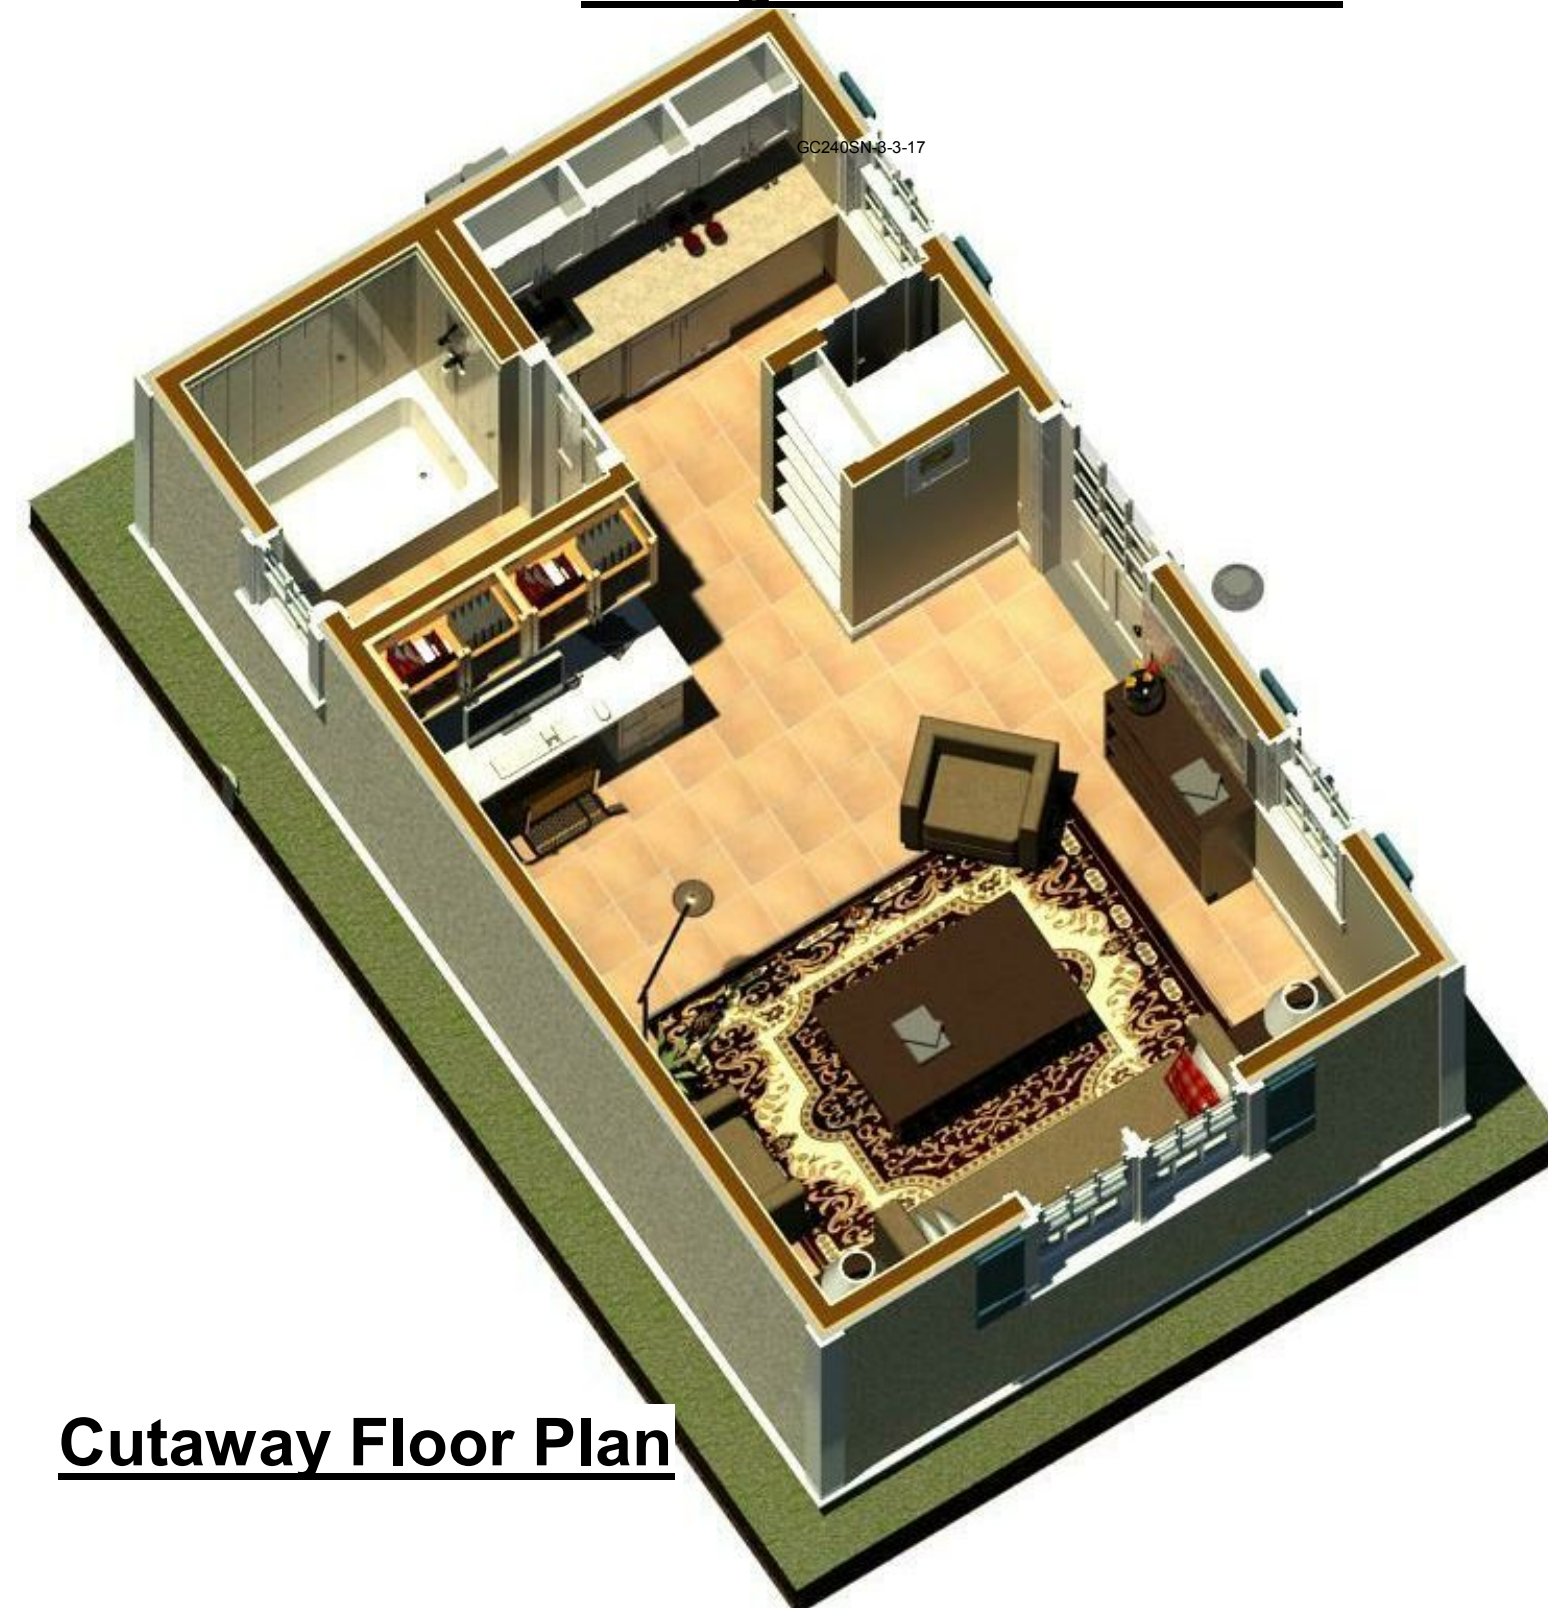

**Cutaway Floor Plan**



**Floor Plan with Kitchenette**



**Floor Plan with Desk/Bookcase**



**Floor Plan with Bed**

## 240 sf Sonoma Cottage

A Multi-Purpose Back Yard Cottage or ADU with Living Room/Bedroom Area, Full Bath, Kitchenette option

GC240SN-3-3-17

**COPY RIGHT PROTECTED:**  
 The Purchaser of this set of Drawings is licensed to utilize such to build one building at one location. Use of these documents beyond the scope of this license shall be considered a copyright infringement and is strictly prohibited. All Images, Drawings, Text, Schedules and Specifications herein shown are the exclusive property of Sonoma Valley Engineering Corporation, Sonoma, California and are Copyright Protected. The unauthorized reproduction, use, transfer to third parties or sale of these documents may constitute a felony and may result in fines and penalties in excess of \$150,000 for each violation per the laws of the United States of America.

No.	Description	Date

Project No. GC240MI  
 Issue Date: March 3, 2017  
 Drawn by: Author  
 Checked by: Checker

**1.00**

Scale: 12" = 1'-0"