



1- ELEVATION FRONT




2 - PERSPECTIVE RIGHT




3 - KITCHEN




4 - LIVING ROOM

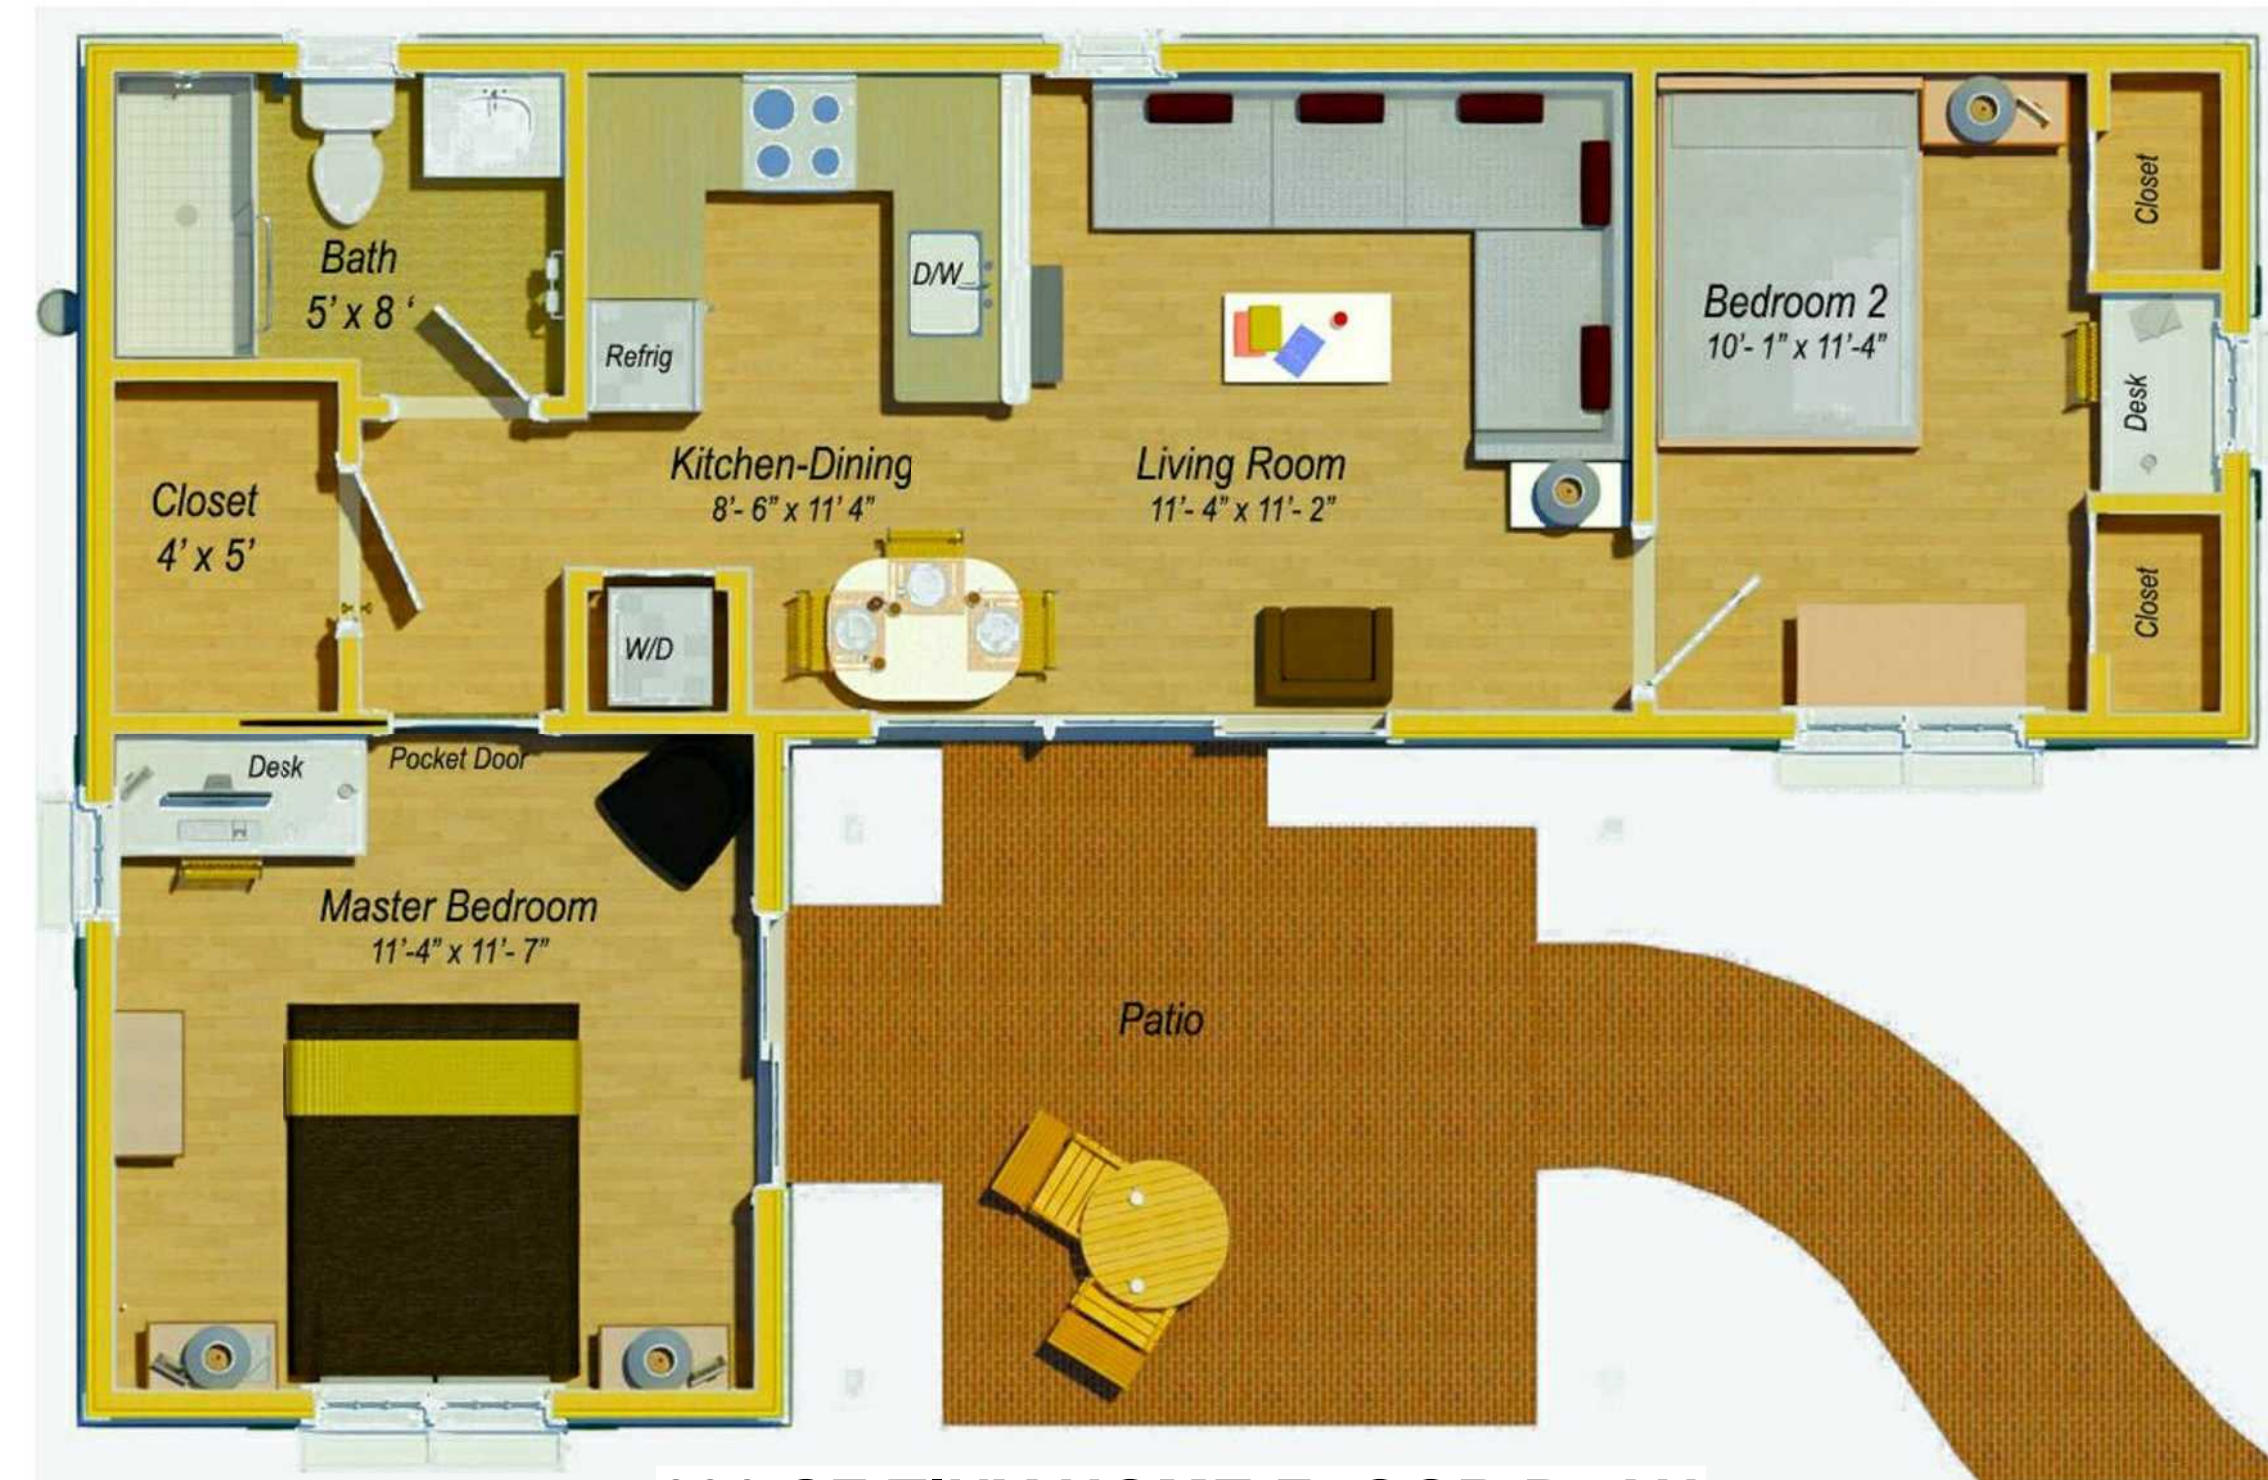

600 SF TINY HOME FLOOR PLAN
A 2 BEDROOM, 1 BATH DWELLING UNIT

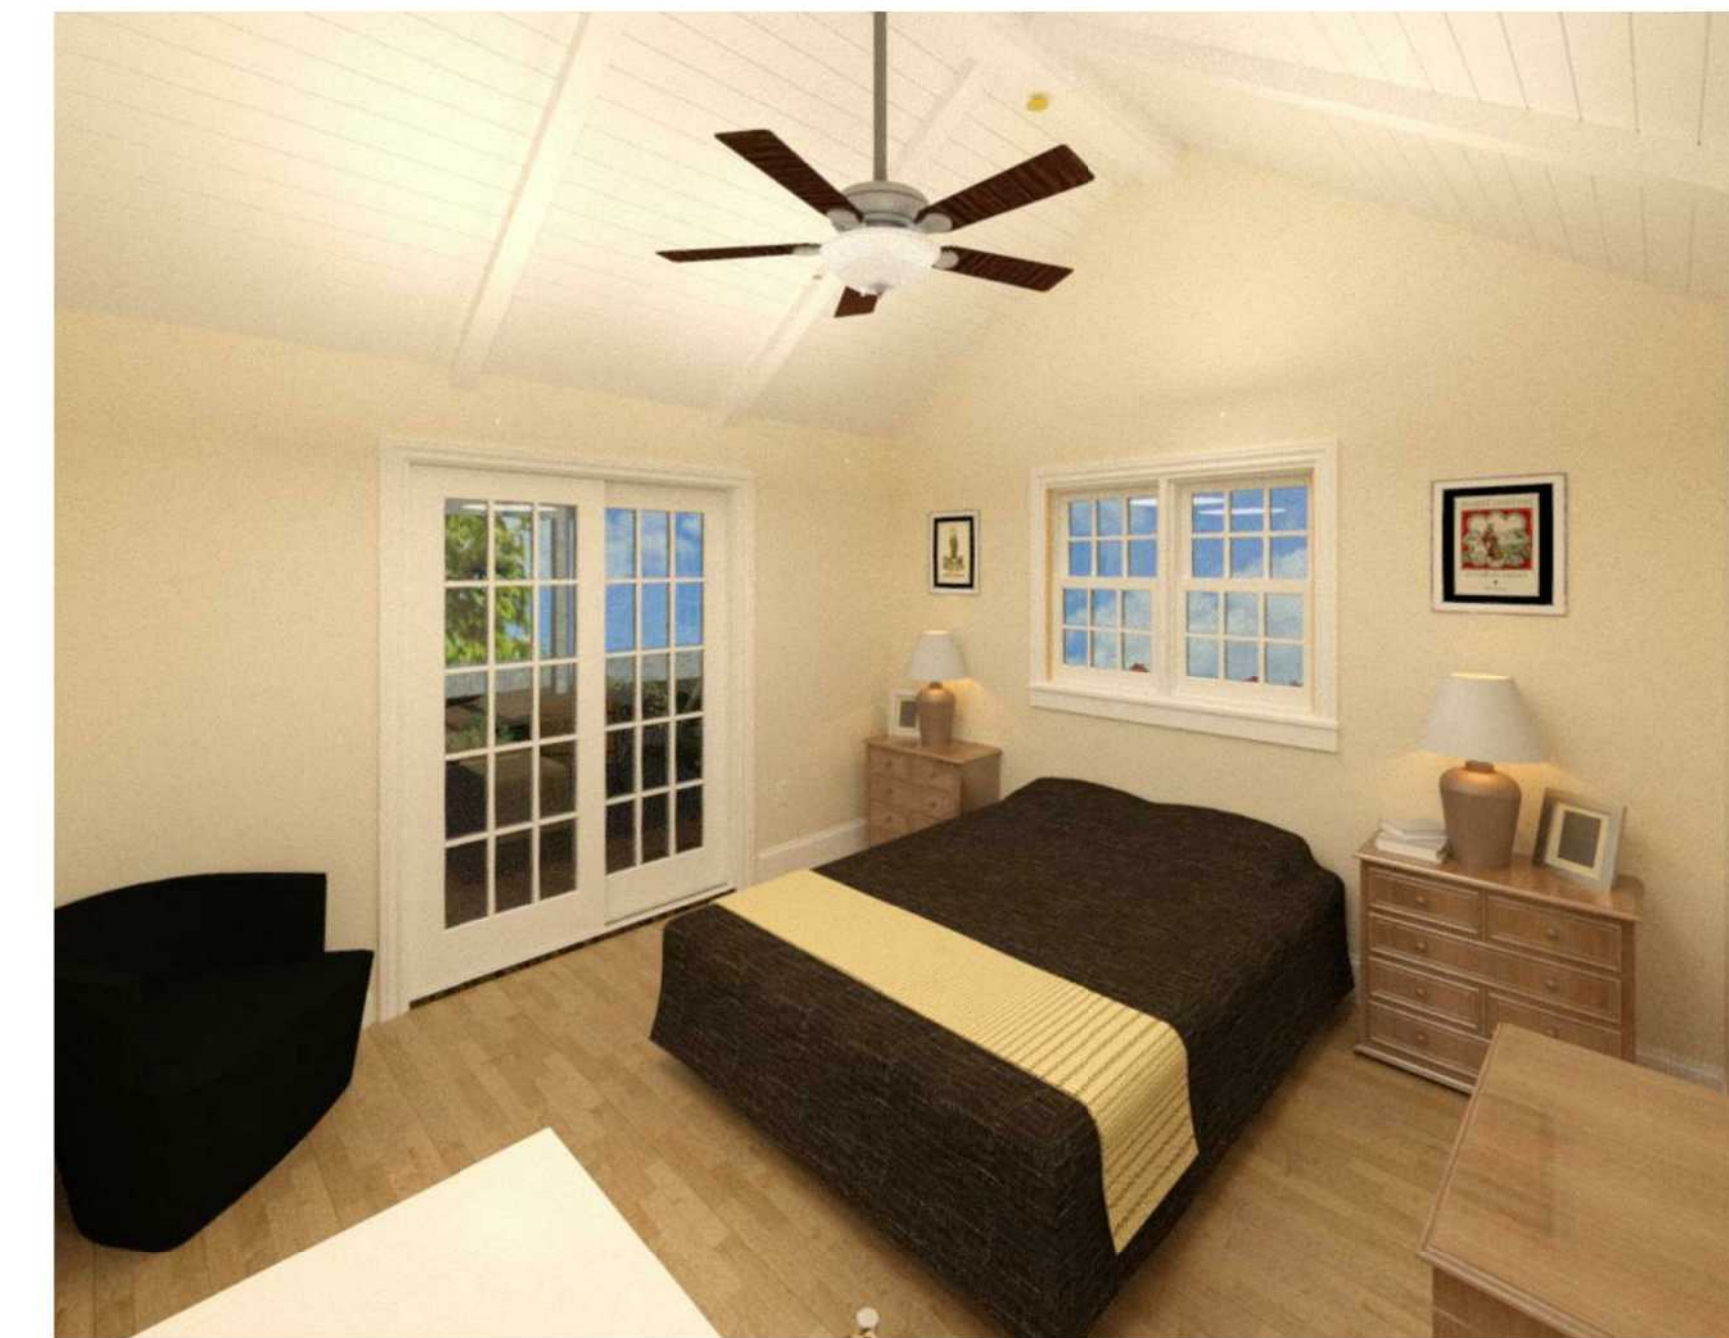

6 - MASTER BEDROOM

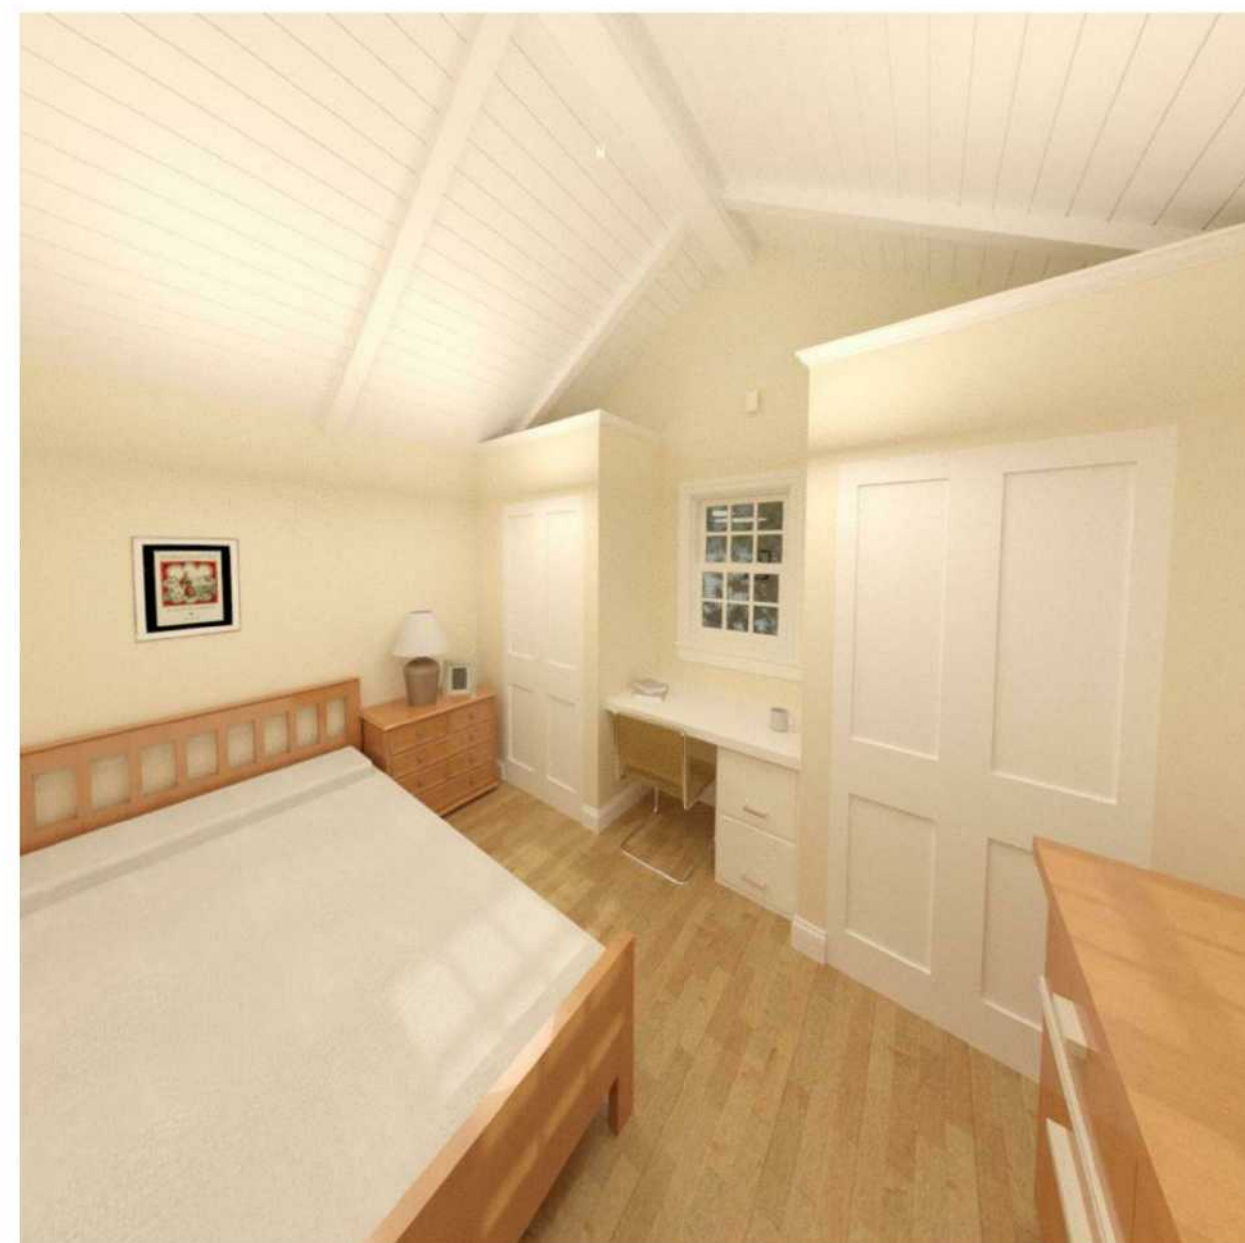

7 - 2ND BEDROOM



8 - CUTAWAY FLOOR PLAN



9 - BATH ROOM

COPY RIGHT PROTECTED:

The Purchaser of this set of Drawings is licensed to utilize such to build one building at one location. Use of these documents beyond the scope of this license shall be considered a copyright infringement and is strictly prohibited. All Images, Drawings, Text, Schedules and Specifications herein shown are the exclusive property of Sonoma Valley Engineering Corporation, Sonoma, California and are Copyright Protected. The unauthorized reproduction, use, transfer to third parties or sale of these documents may constitute a felony and may result in fines and penalties in excess of \$150,000 for each violation per the laws of the United States of America.

600 sf Tiny Home or ADU

Owner:
Address:

RENDERED IMAGES
3D COLOR IMAGES of PROJECT

No.	Description	Date

Project No. TH600SN
Issue Date: April 14, 2017
Drawn by Author
Checked by Checker

1.00

Scale: 1/2" = 1'-0"