


950 B Stand Measurements

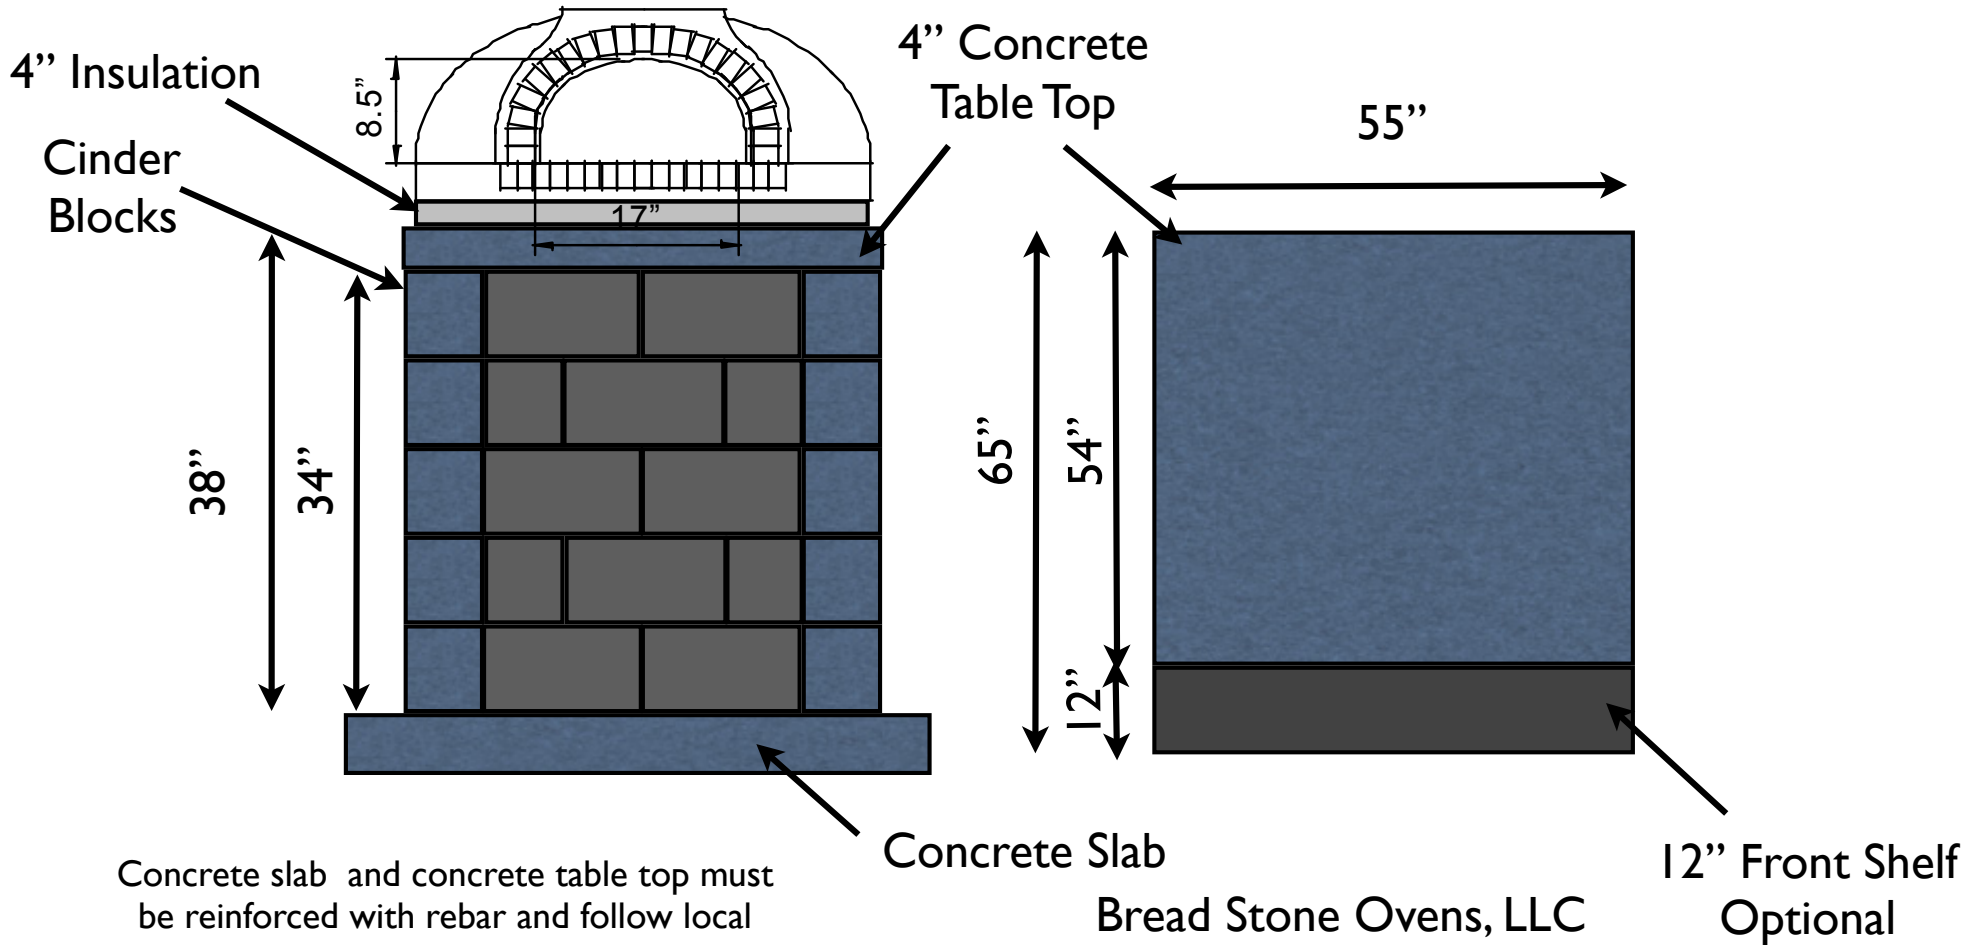

Concrete slab and concrete table top must be reinforced with rebar and follow local building code. The concrete table must be supported by 3 walls and on the 4th side supported by a L shape metal bar at least 1/4" thick.

Bread Stone Ovens, LLC

9758 Skillman Street
 Dallas, TX 75243
 469-484-4990
 breadstoneovens.com