

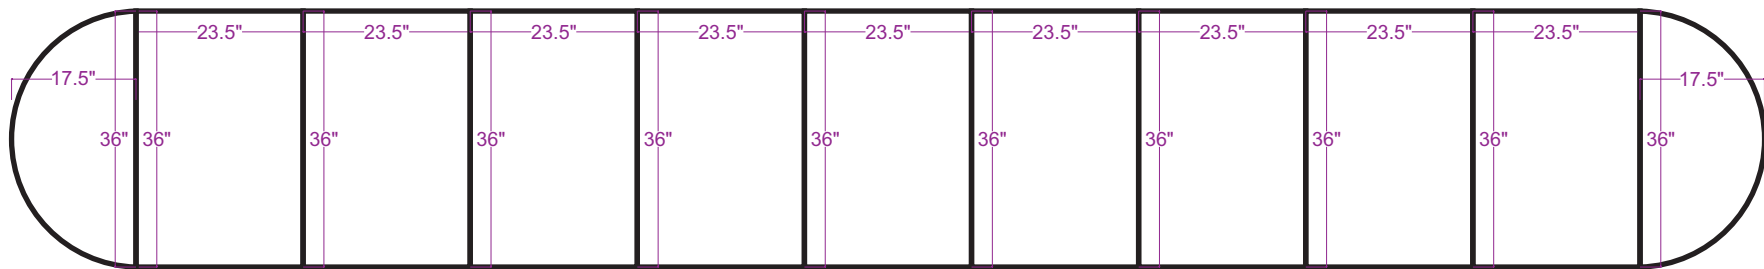
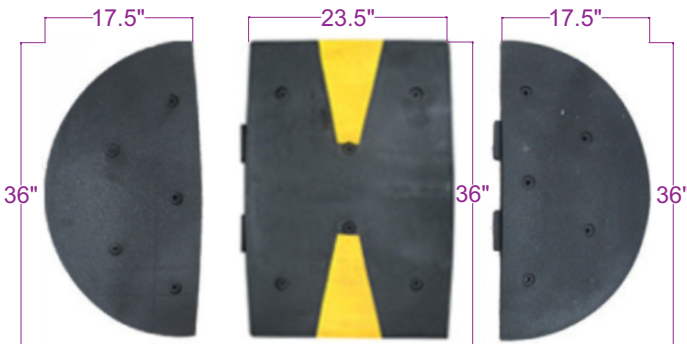


# Standard Speed Hump

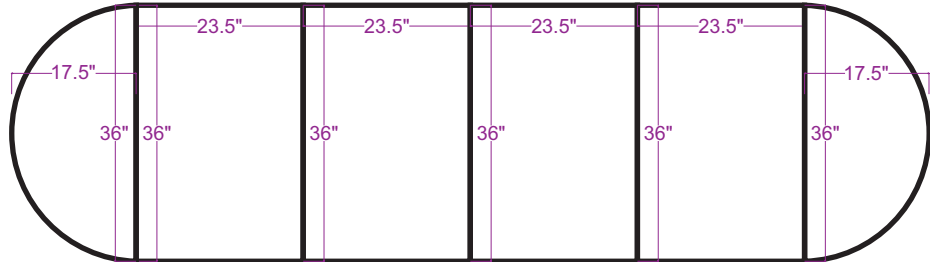

**Example on 22 ft wide road  
Using 2 end caps and 9 center panels**

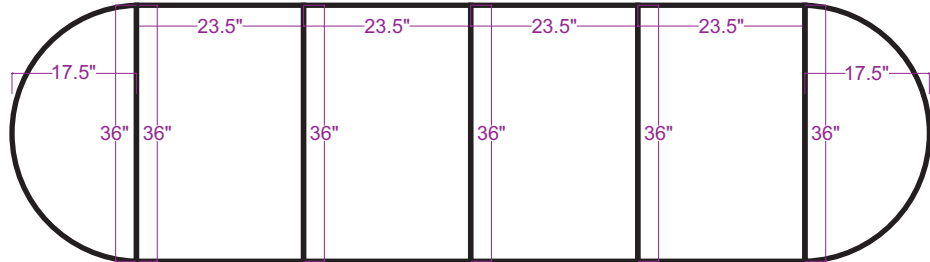

**Example on 22 ft wide road  
Using 4 end caps and 8 center panels**