


Rear of hopper to be site cut to accept outlet pipe/opening. 50mm max. recommended cutting depth into hopper from rim.

Outlet pipe/opening from internal gutter to project 30mm past wall face.

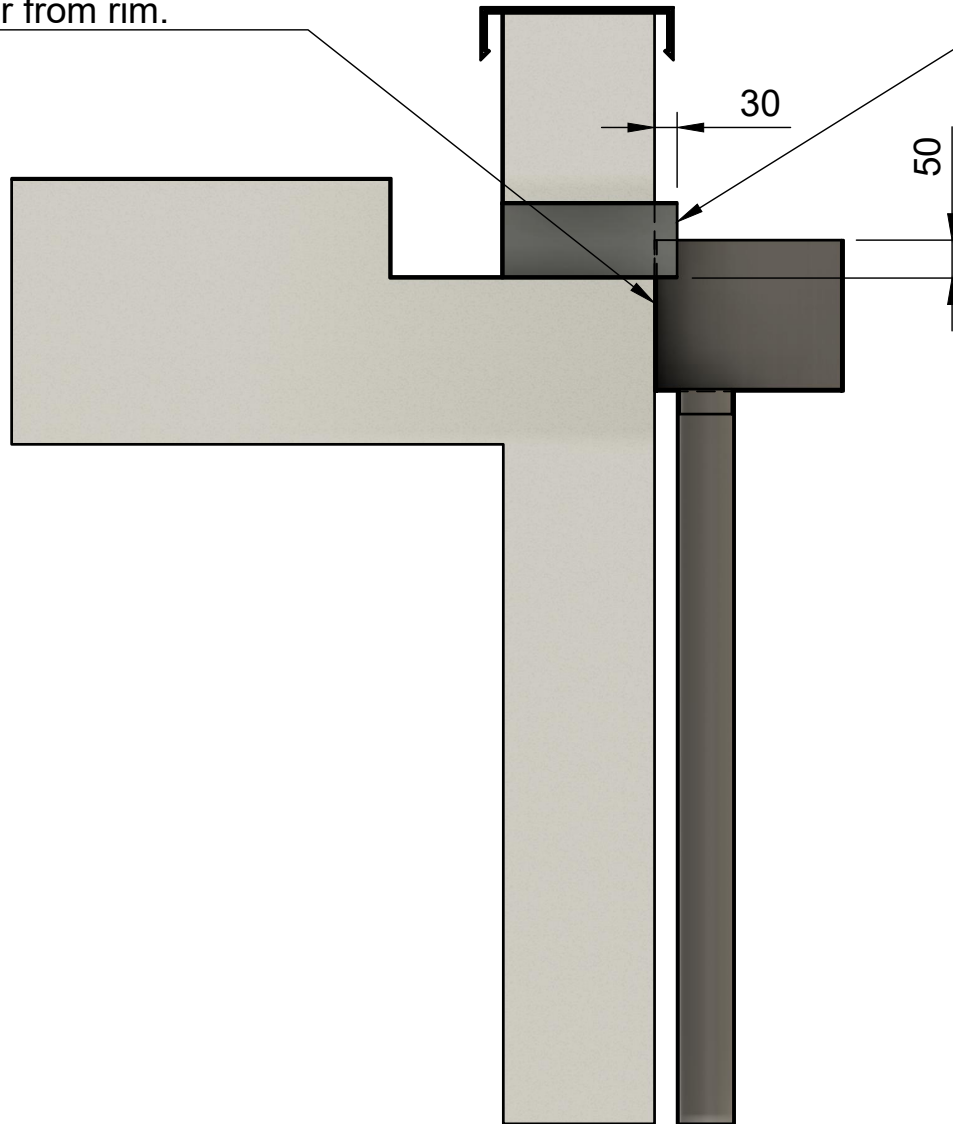

Project: Aluminium Hoppers
Title: Aluminium Hopper Section Drawing

Material:
Finish: N/A
General Tolerance: $\pm 0.5\text{mm}$

Scale 1:10	Date 05/09/2023	Drawn By AG	Sheet Size A4
Dwg No. Hopper Detail		Rev	