

PAINT AND RED LIGHTING - AC 70/7460-1L
 TOWERS MARKED WITH PAINT FOR DAY AND RED LIGHTS AT NIGHT.


-  = L-864 RED MEDIUM INTENSITY BEACON
-  = L-810 RED MARKER LIGHT

WHITE LIGHTING - AC 70/7460-1L
 TOWERS MARKED WITH WHITE LIGHTS DAY AND NIGHT

-  = L-865 WHITE MEDIUM INTENSITY BEACON
-  = L-856 WHITE HIGH INTENSITY FLASHHEAD

RED / WHITE LIGHTING - AC 70/7460-1L
 TOWERS MARKED WITH WHITE LIGHTS FOR DAY AND RED LIGHTS AT NIGHT

-  = L-864 / L-865 RED / WHITE MEDIUM INTENSITY BEACON
-  = L-856 / L-864 RED / WHITE HIGH INTENSITY FLASHHEAD
-  = L-810 RED MARKER LIGHT

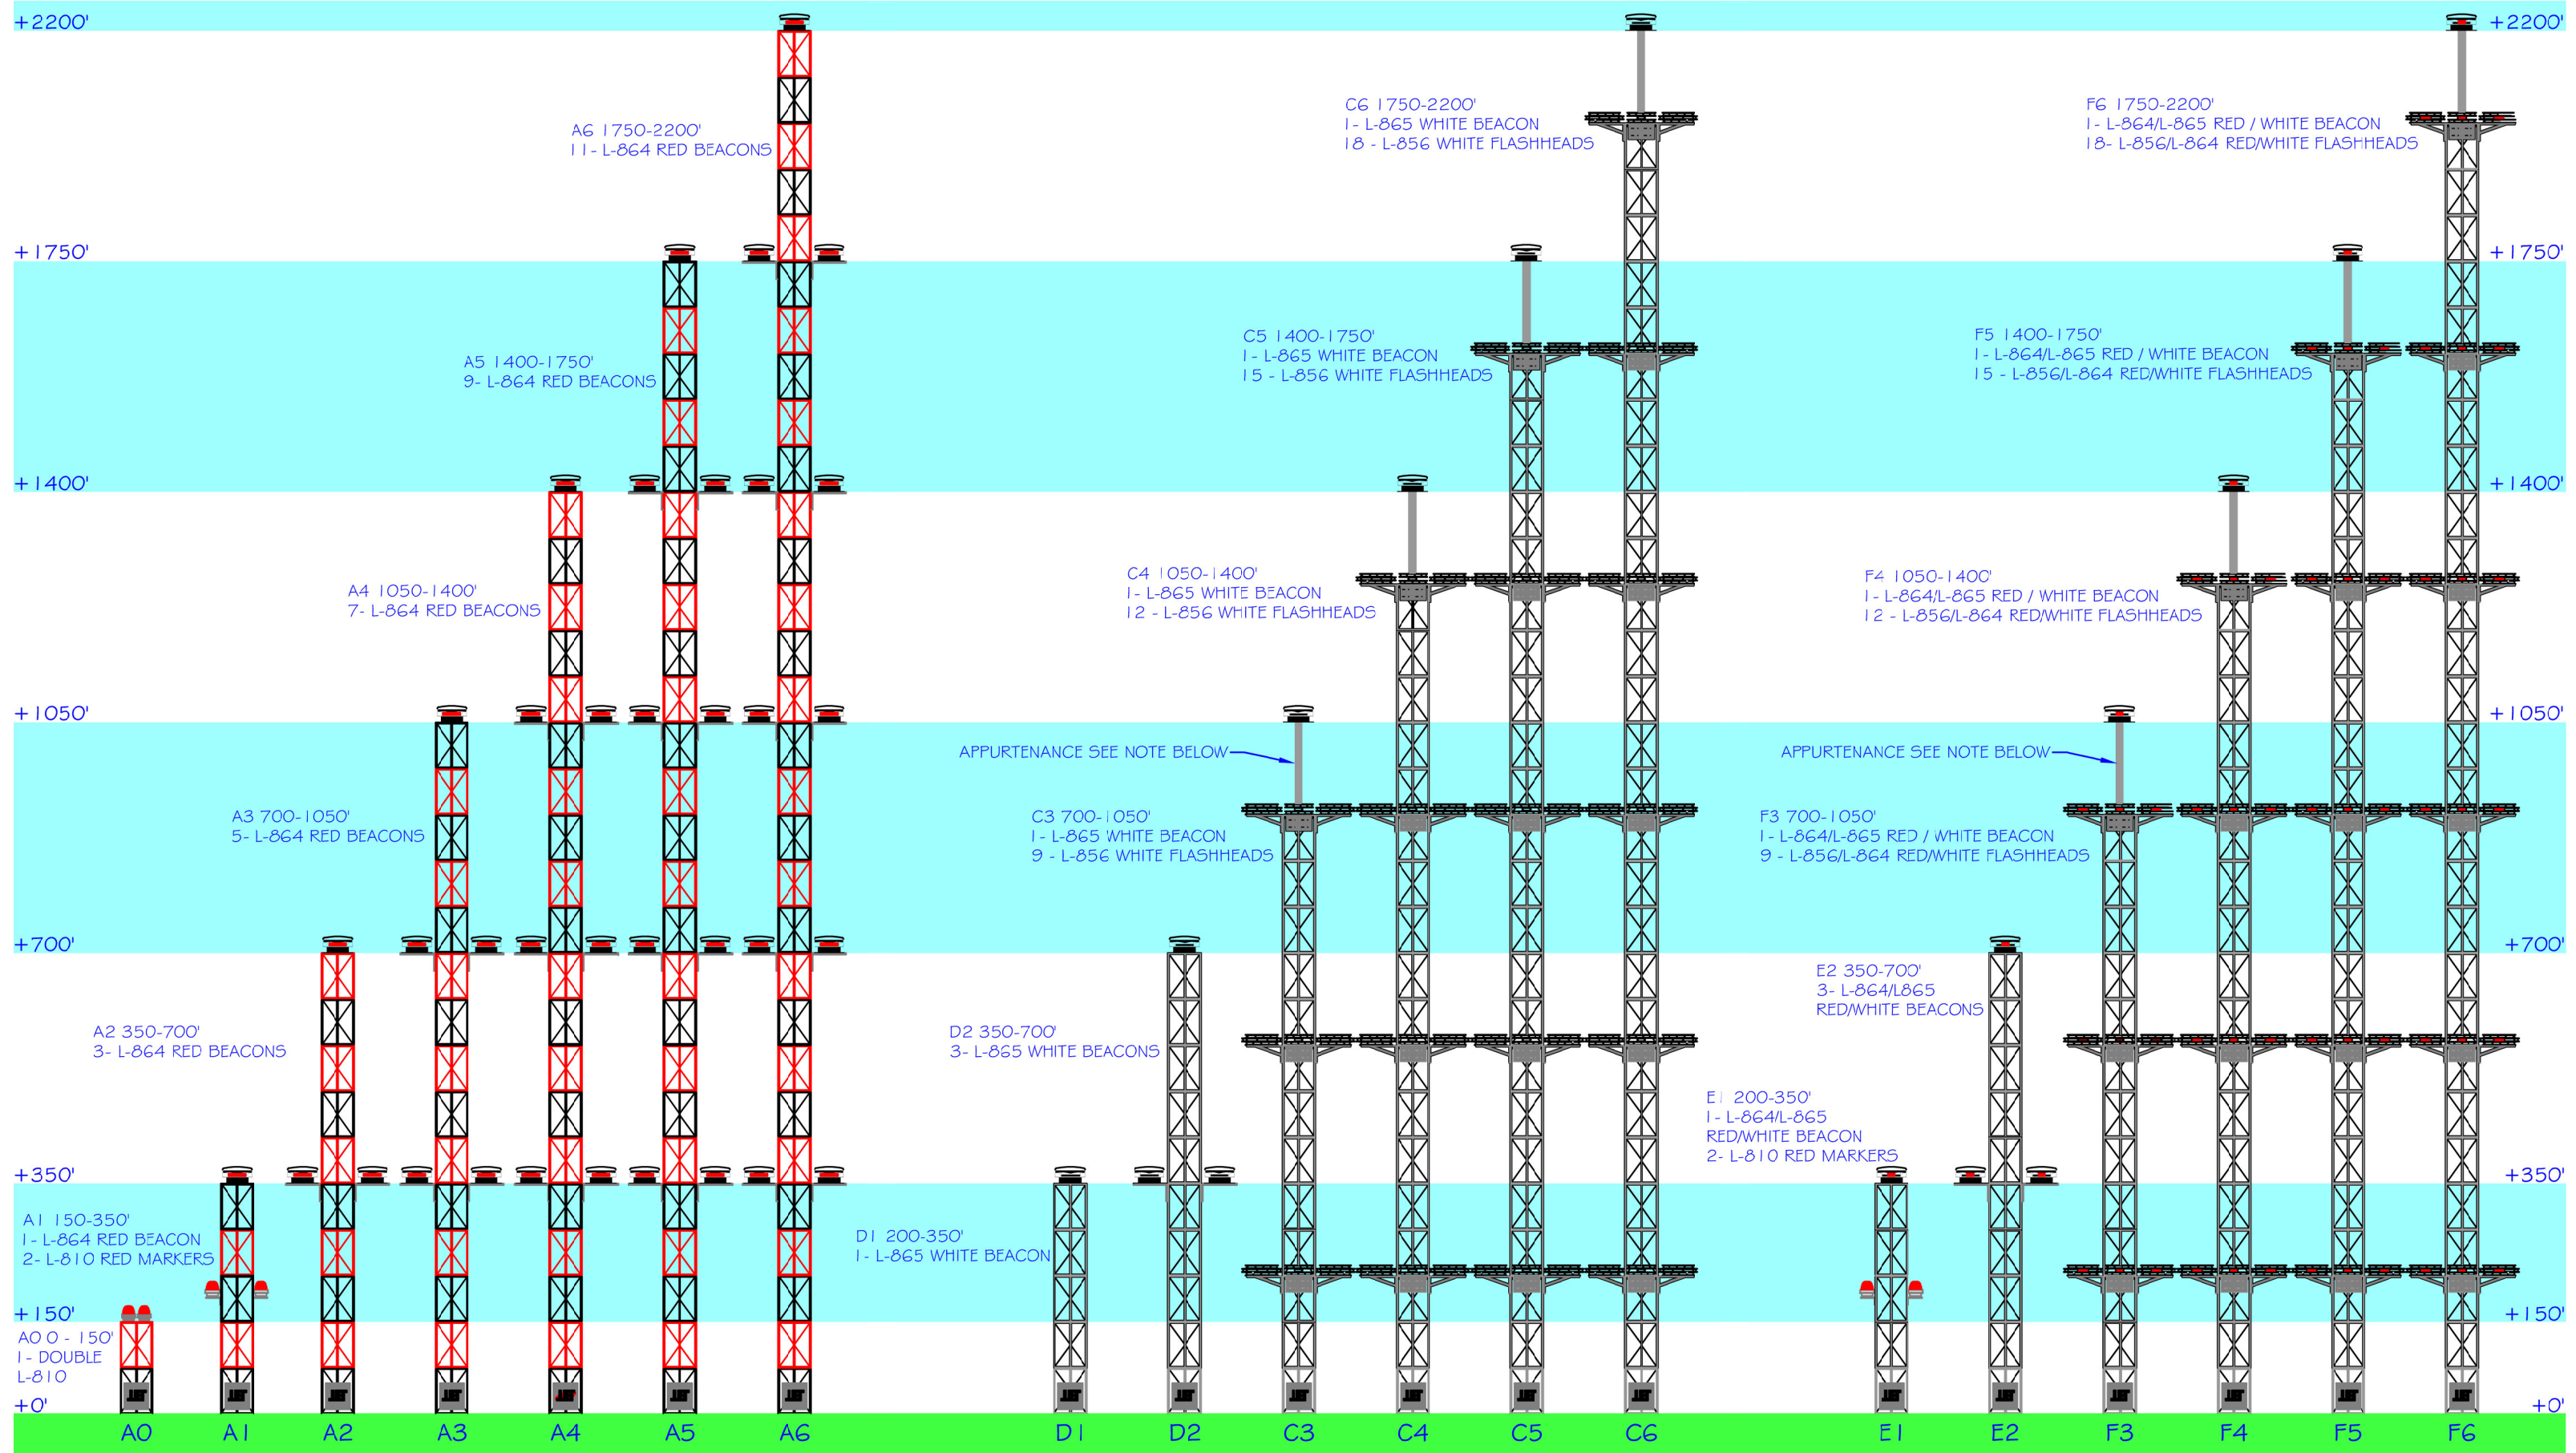

B TOWERS HAVE NO APPURTENANCES GREATER THAN 40'.
 FOLLOW C TOWER LAYOUT OMITTING TOP AOL BEACON.

G TOWERS HAVE NO APPURTENANCES GREATER THAN 40'.
 FOLLOW F TOWER LAYOUT OMITTING TOP AOL BEACON.