




SKT1

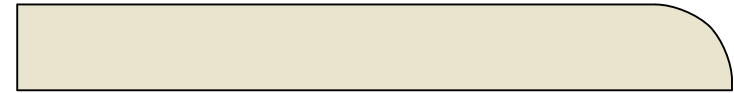


SKT2

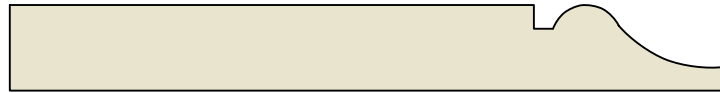


SKT3

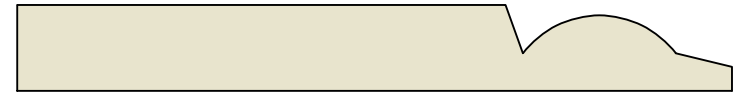


SKT4

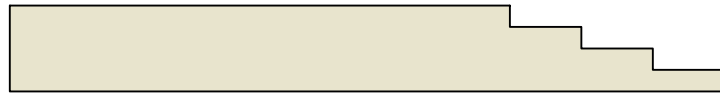


SKT5

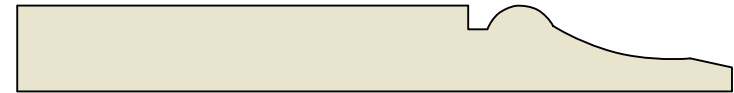

SKT6

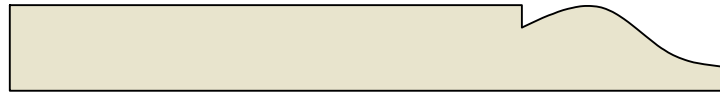

SKT7

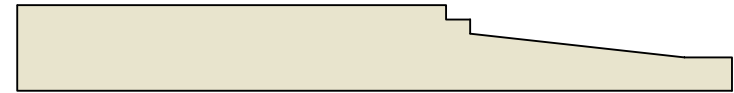

SKT8

CLIENT:	PROJECT: Skirting Details		
ADDRESS:	TITLE: Section Types		
	PURPOSE OF ISSUE: For Review		
SCALE: N.T.S @ A4	D MB	C AB	DATE: 01.02.09
JOB NO.:	DRAWING No. SD 01	REVISION /	



49 KENILWORTH DR.
OADBY IND ESTATE,
LEICESTER,
LE2 5LT.
TEL: 0116 271 9110
FAX: 0116 271 9098