


Do not scale from this drawing.

The drawing was prepared by AJB Group Ltd. The copyright in the design and drawing belongs to AJB Group Ltd. Duplication of this drawing and the design cannot be made without prior written consent from AJB Group Ltd.

© 2013 AJB Group Ltd

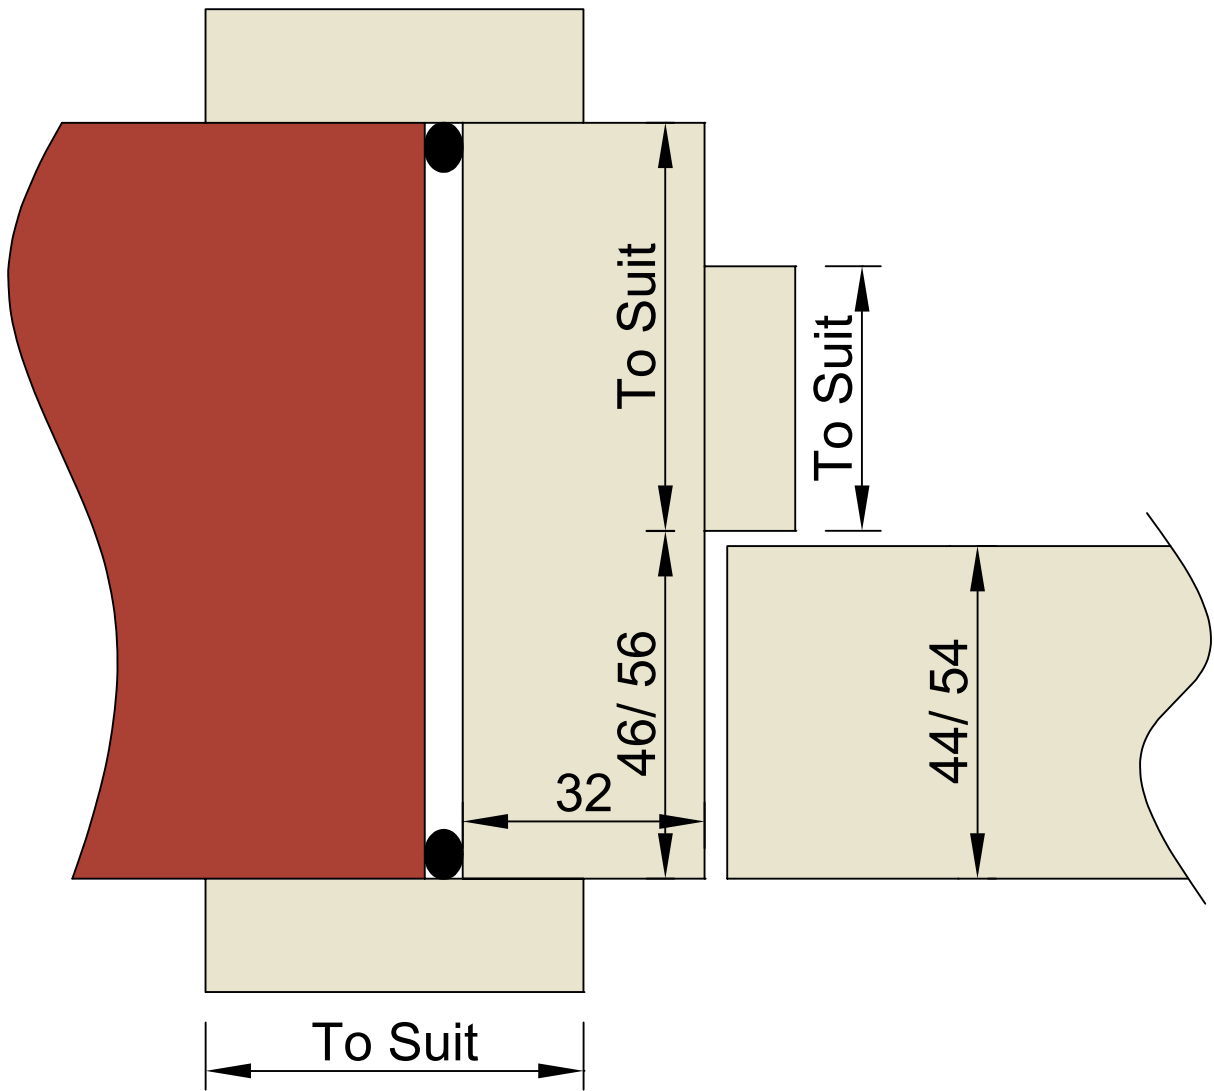

Notes:


| | | | |
|----------|---|---|------|
| Revision | D | C | Date |
|----------|---|---|------|

| | | |
|--------------------|---|------------------|
| CLIENT: | PROJECT: | |
| ADDRESS: | Door Lining Single & Pair Config Frame Section | |
| | TITLE | |
| | For Review | |
| | PURPOSE OF ISSUE | |
| SCALE: 1:1 @ A4 | D MB C AM | DATE 01/02/09 |
| JOB NO.: | DRAWING NO. LDF 01 | REVISION / |

AJBgroup


49 KENILWORTH DR.
OADBYPOND ESTATE,
LEICESTER,
LE2 9LT.

TEL: 0116 271 9110
FAX: 0116 271 9098

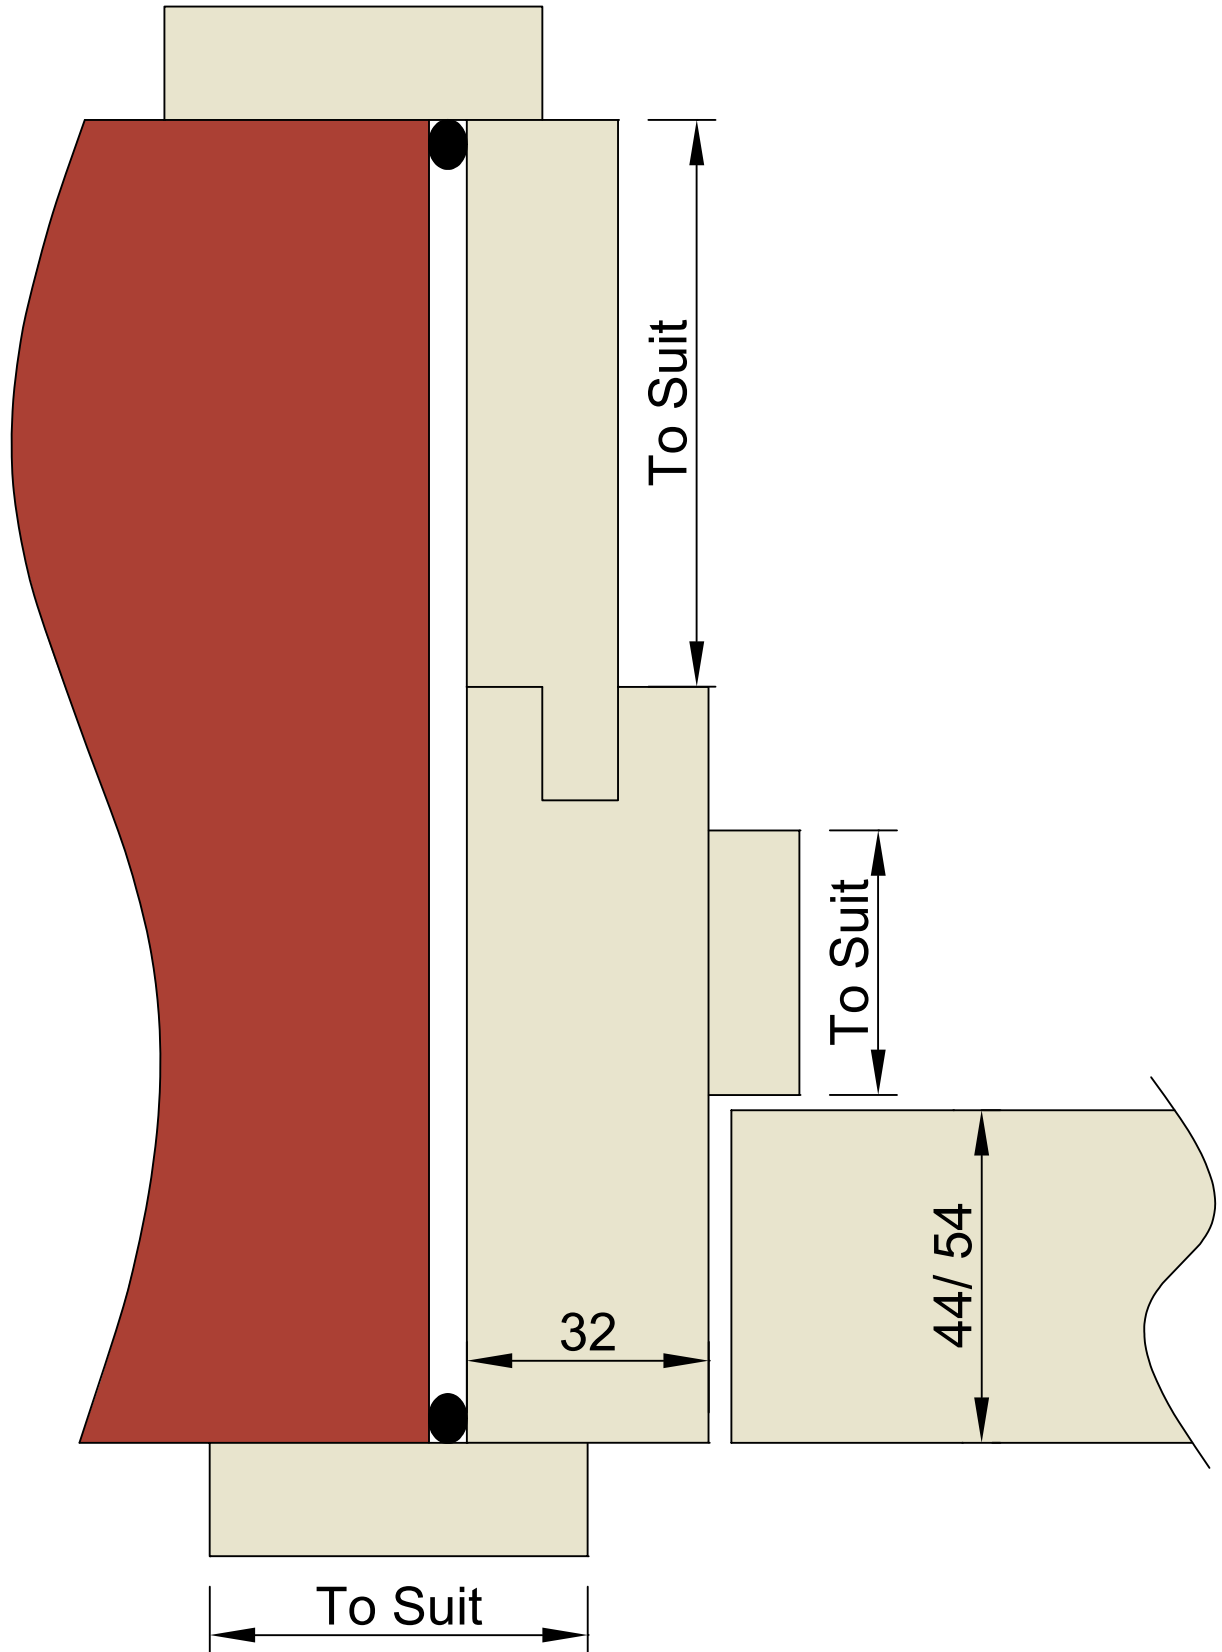


| | | |
|----------|-----|------|
| Notes: | | |
| Revision | D C | Date |

| | | |
|----------|--|----------|
| CLIENT | PROJECT | |
| ADDRESS | Extension Door Lining Single & Pair Config Frame Section | |
| | PURPOSE OF ISSUE | |
| | For Review | |
| SCALE | D C | DATE |
| 1:1 @ A4 | MB AM | 01/02/09 |
| JOB NO. | DRAWING NO. | REVISION |
| | ELF 01 | / |



49 KENILWORTH DR.
OADBYPOND ESTATE,
LEICESTER,
LE2 9LT.
TEL: 0116 271 9110
FAX: 0116 271 9098

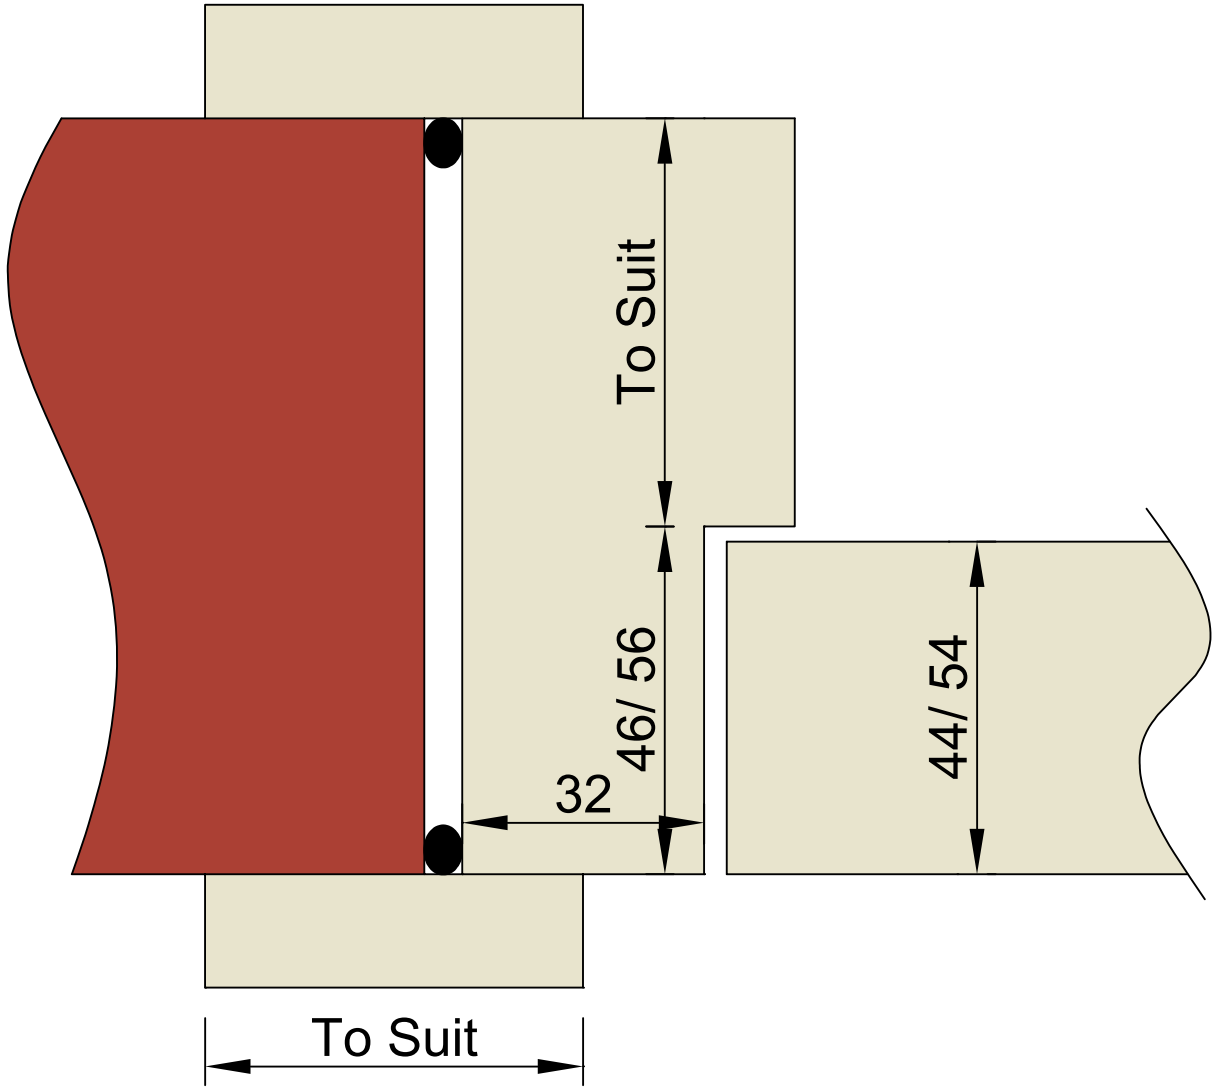

Notes:

Revision D C Date

| | | |
|-------------------|---|------------------|
| CLIENT | PROJECT | |
| ADDRESS | Rebated Door Frame Single & Pair Config Frame Section | |
| | PURPOSE OF ISSUE For Review | |
| SCALE 1:1 @ A4 | D MB C AM | DATE 01/02/09 |
| JOB NO. | DRAWING NO. RDF 01 | REVISION / |



49 KENILWORTH DR.
OADBYPOND ESTATE,
LEICESTER,
LE2 9LT.
TEL: 0116 271 9110
FAX: 0116 271 9098