



# BAMBOO BUILDING PRODUCTS POOL FENCE & GATE INSTALLATION GUIDE

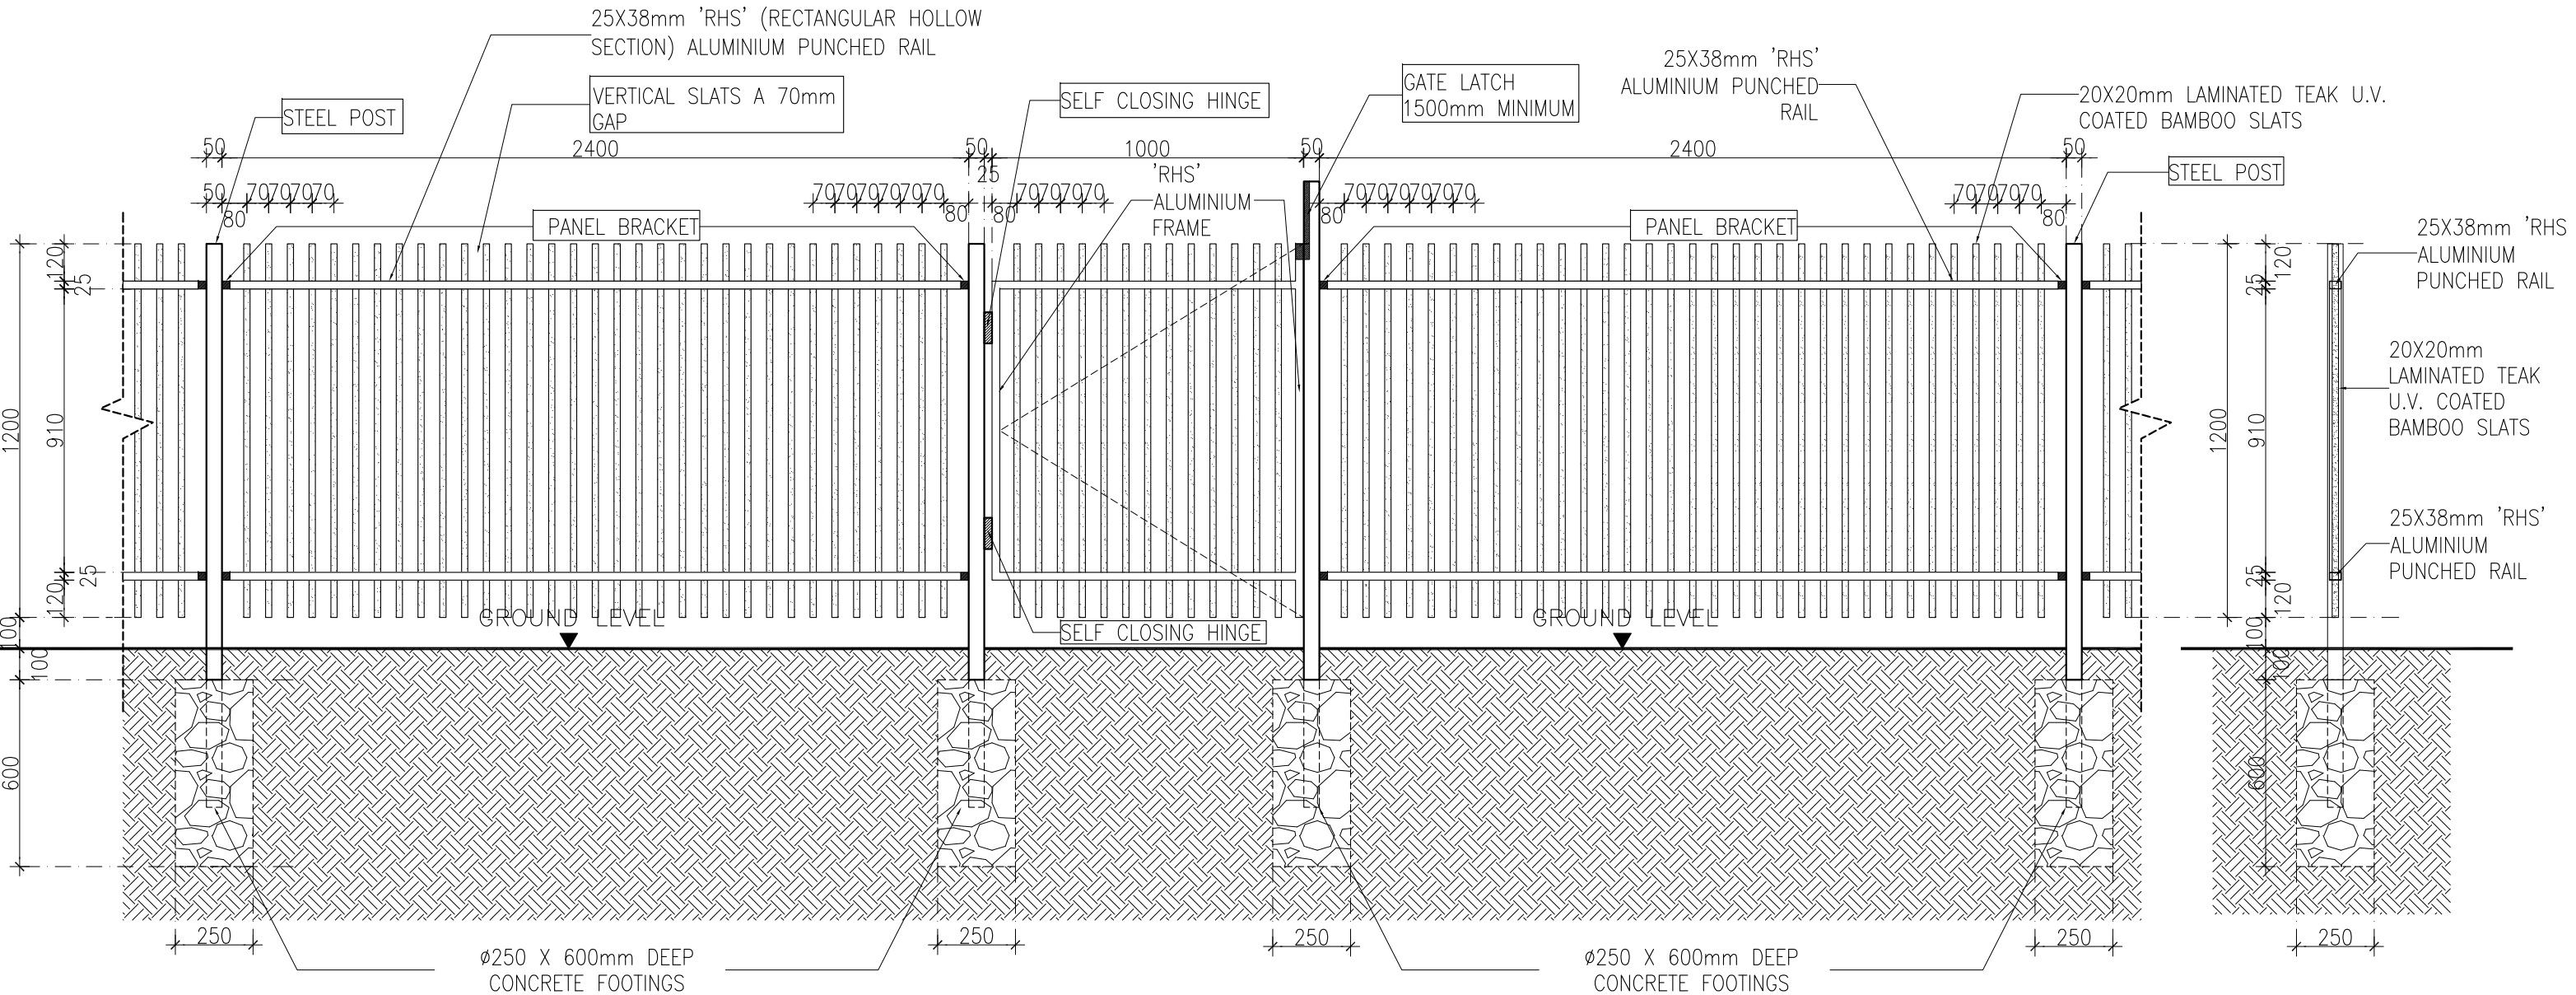

**1 ELEVATION**  
SCALE 1:20 @ A3

**1 POOL FENCE SECTION**  
SCALE 1:20 @ A3

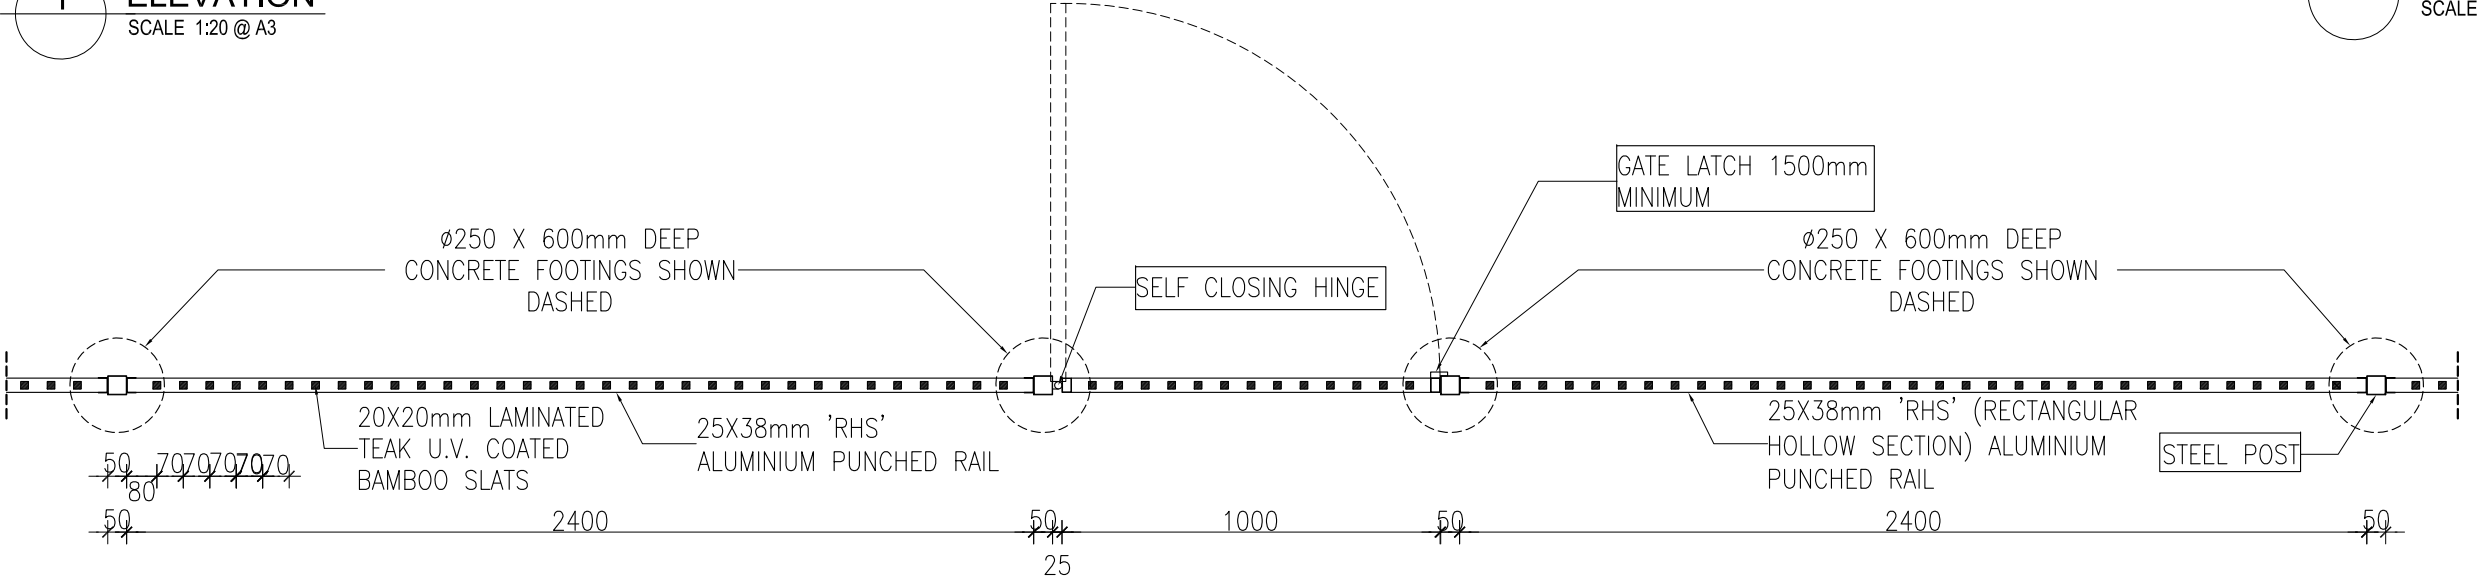

**1 POOL FENCE PLAN**  
SCALE 1:20 @ A3

BAMBOO BUILDING PRODUCTS POOL FENCE & GATE INSTALLATION GUIDE

