

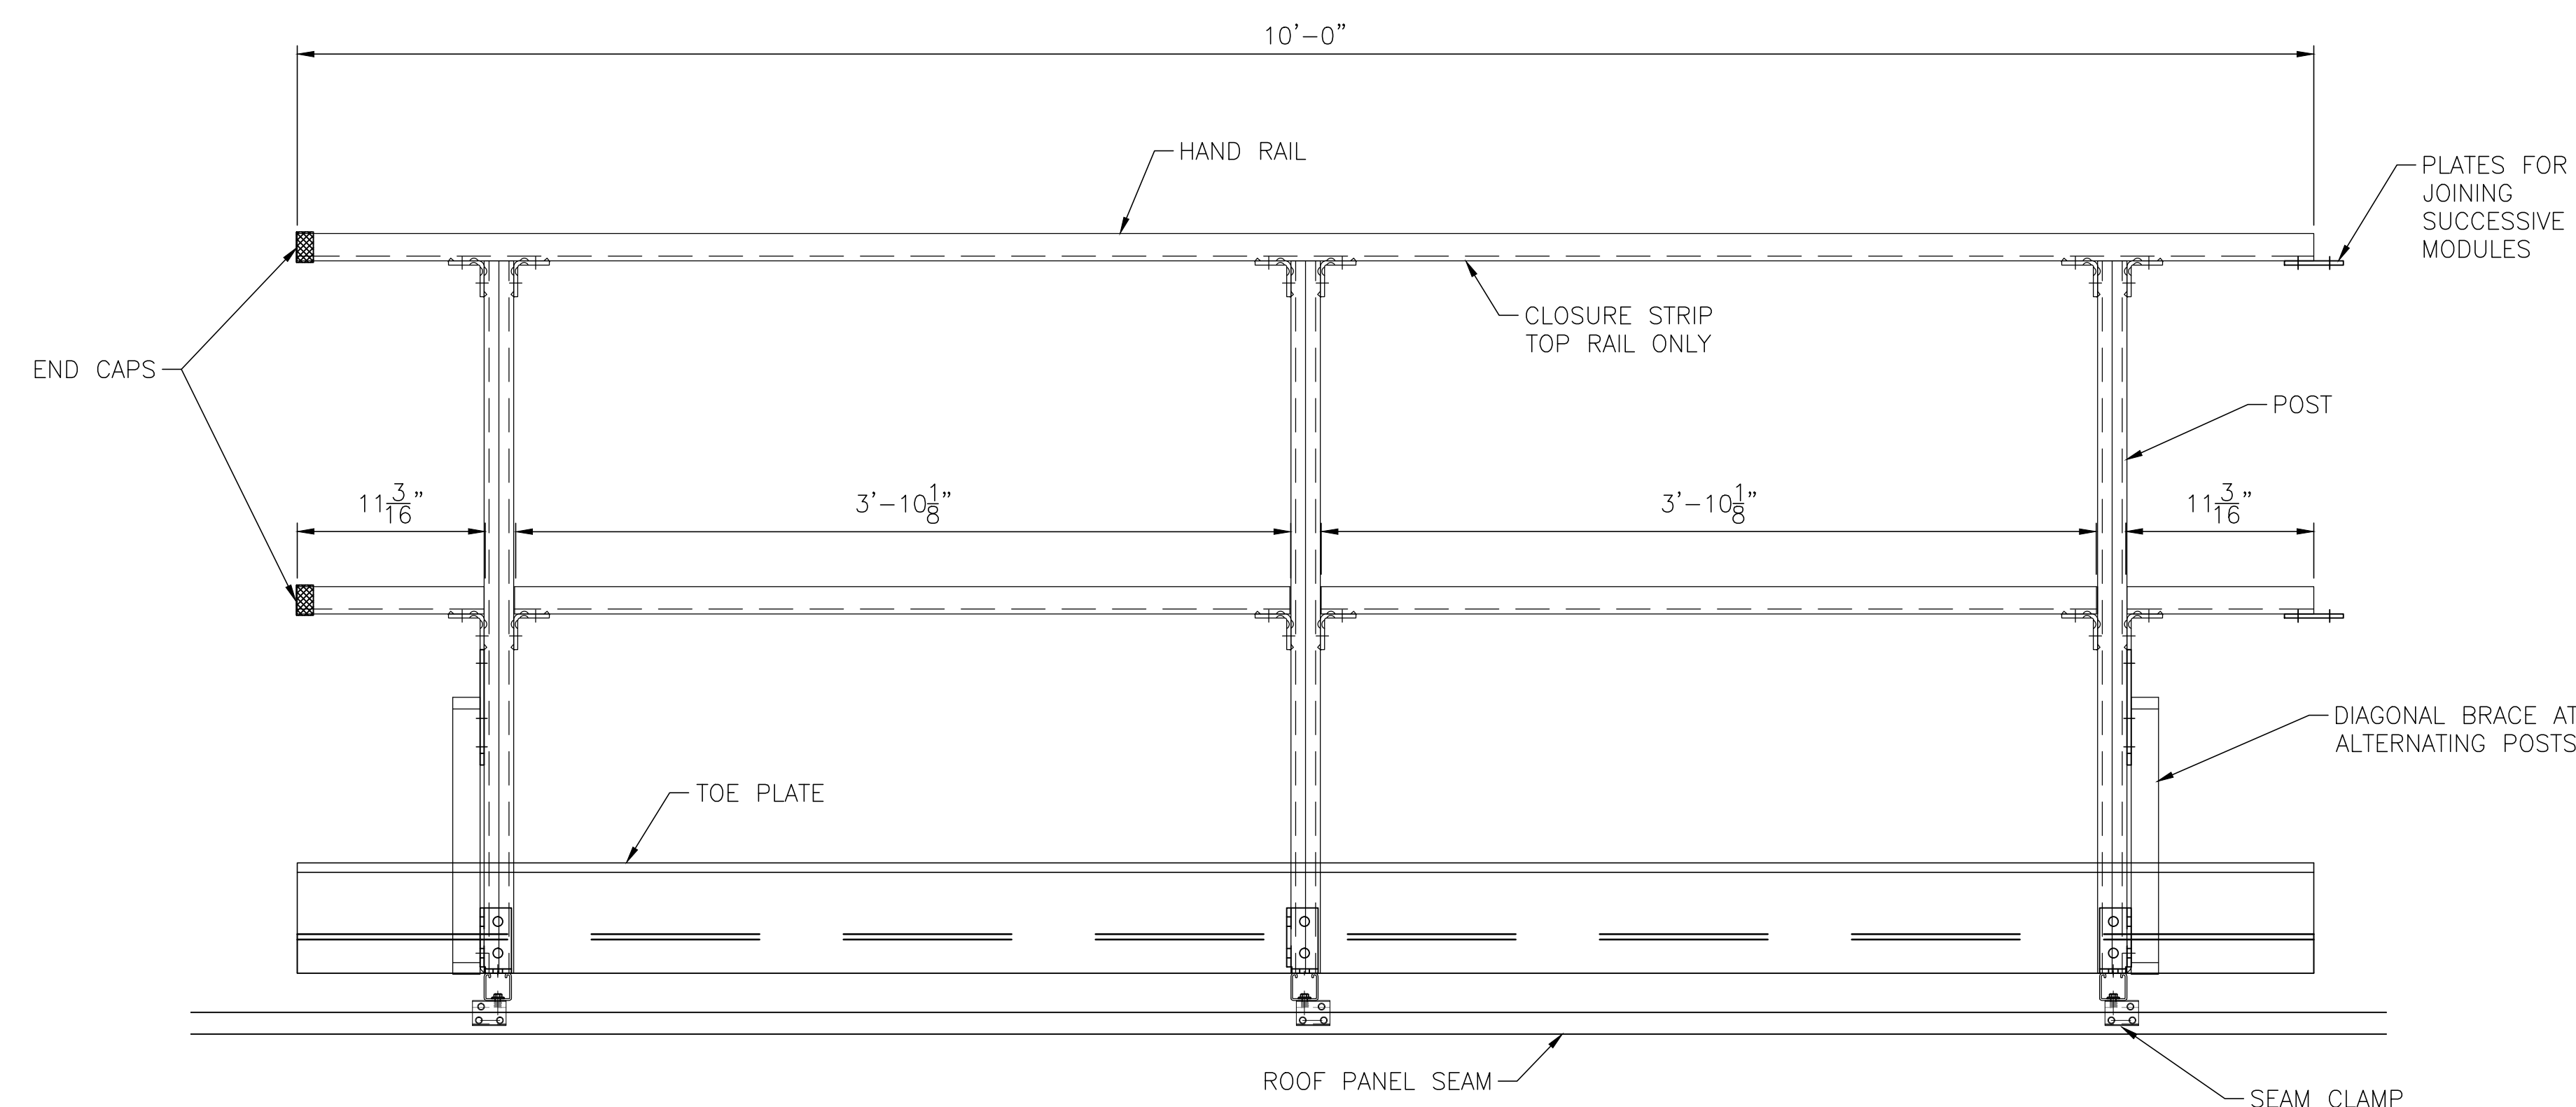


PLAN

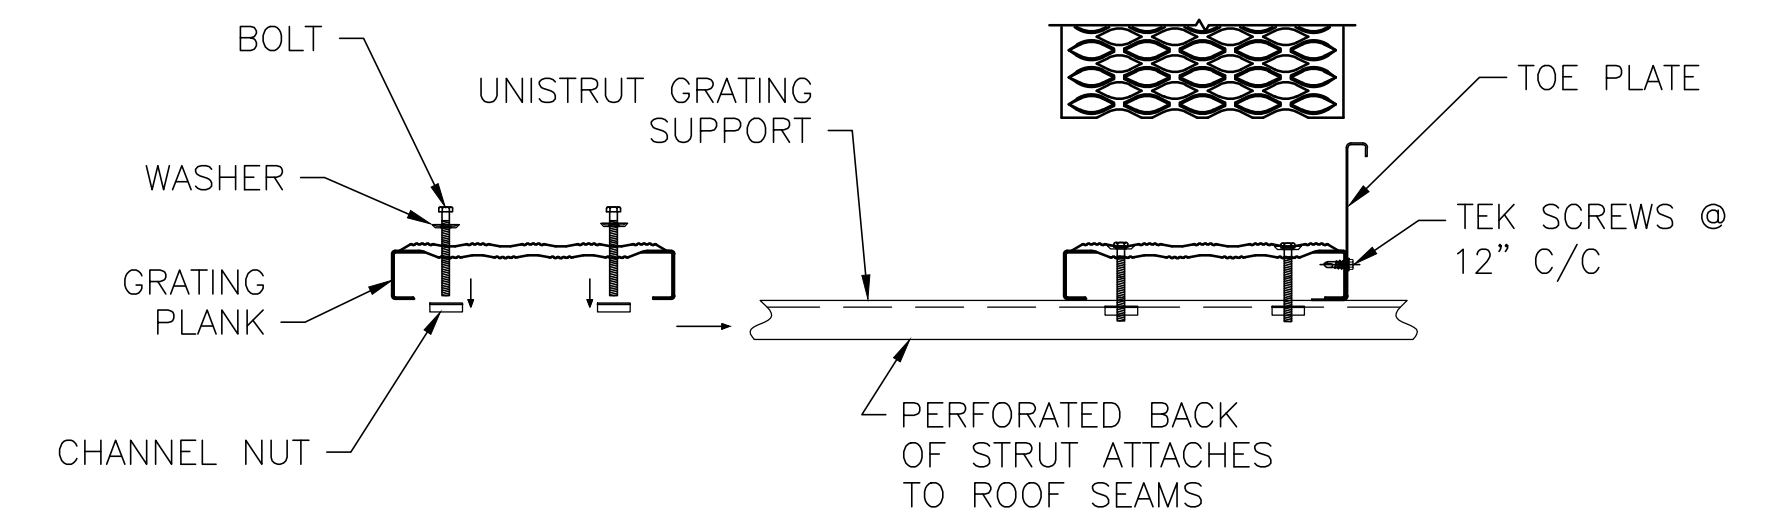

ELEVATION

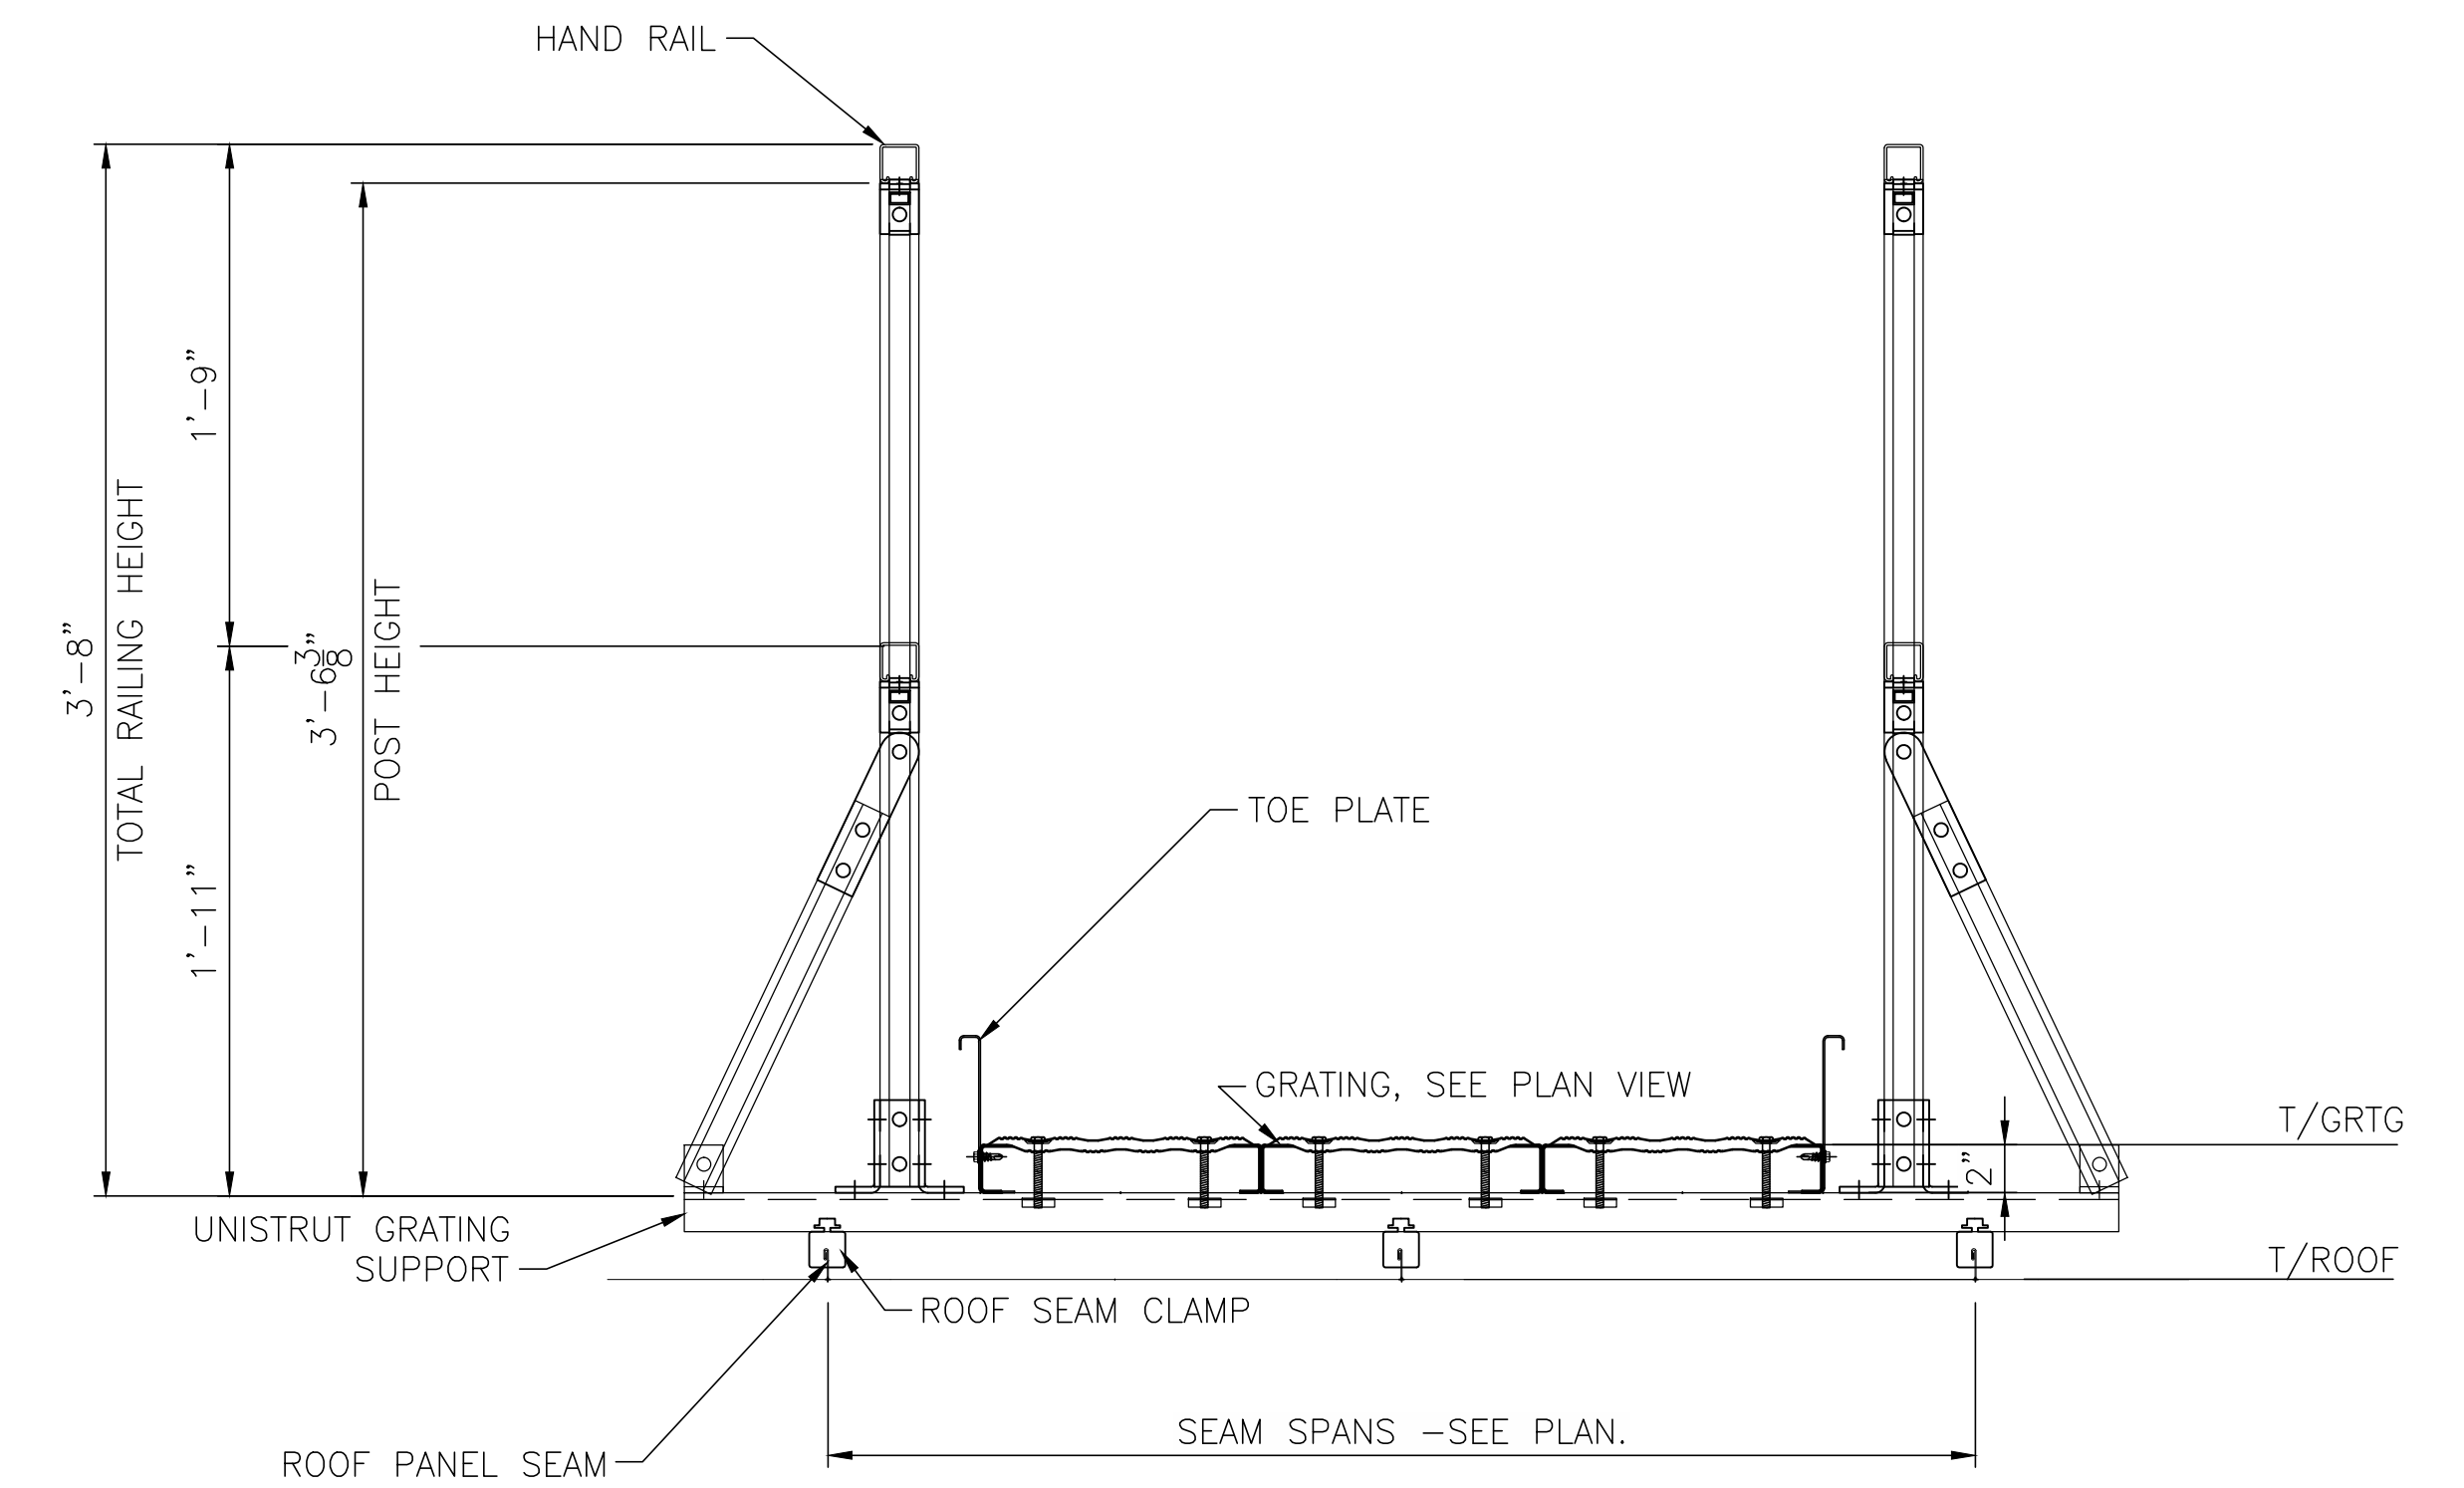

SECTION A

SCALE: AS NOTED

REFERENCE ONLY

STANDARD UNISTRUT WALKWAY DETAIL PARALLEL TO STANDING SEAMS W/ 2-RAILS

PART NO. RW2HRSSPA

SCALE: 1 1/2" = 1'-0" (WHEN PLOTTED FULL SIZE)

Unistrut Service Company
 24400 Sperry Drive
 Cleveland, OH 44145
 Phone: 440-348-9450
 1-800-621-2508
 Fax: 440-348-9455
 E-Mail: Info@UnistrutOhio.com

CLIENT:
 UNISTRUT SERVICE COMPANY

PROJECT DESCRIPTION:

USC
 WESTLAKE, OHIO

DRAWING TITLE:
STD. 2-RAIL PARA TO SEAM RW2HRSSPA DETAILS

REV. NO.	DATE	REV. DESCRIPTION	DRAWN BY:	DATE:	PROJECT NO.	DWG NO.	REV
0	X		AMK	10/8/2018	7001	RW2HRSSPA-1	0
			CHECKED BY:	DATE:			
			OTHER:	DATE:			