

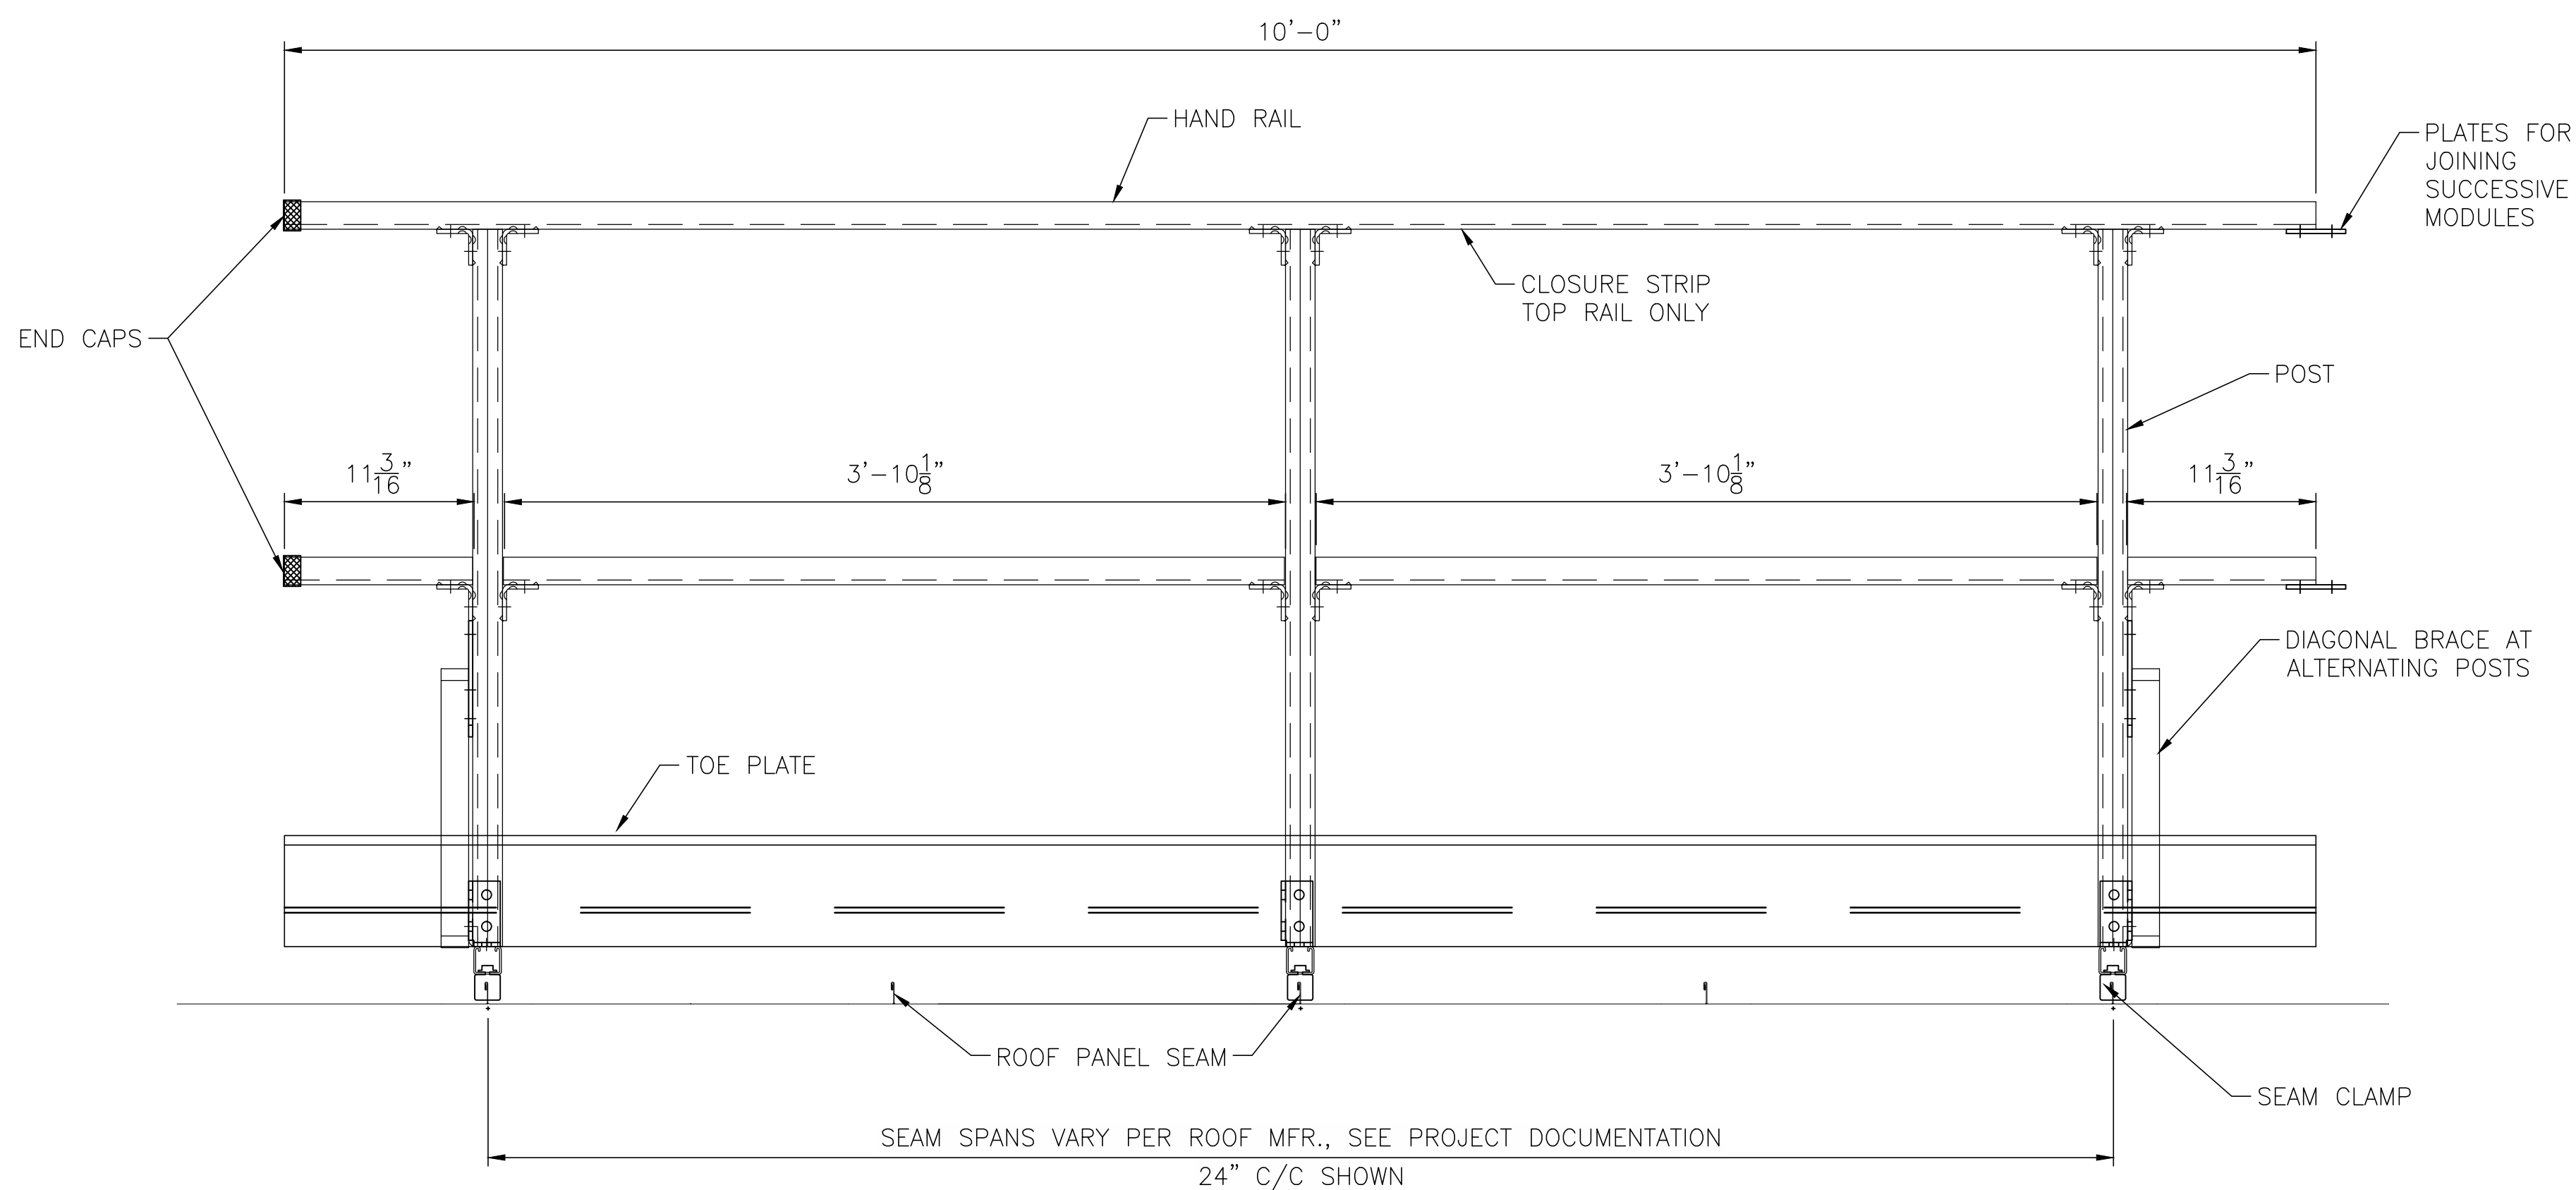


PLAN

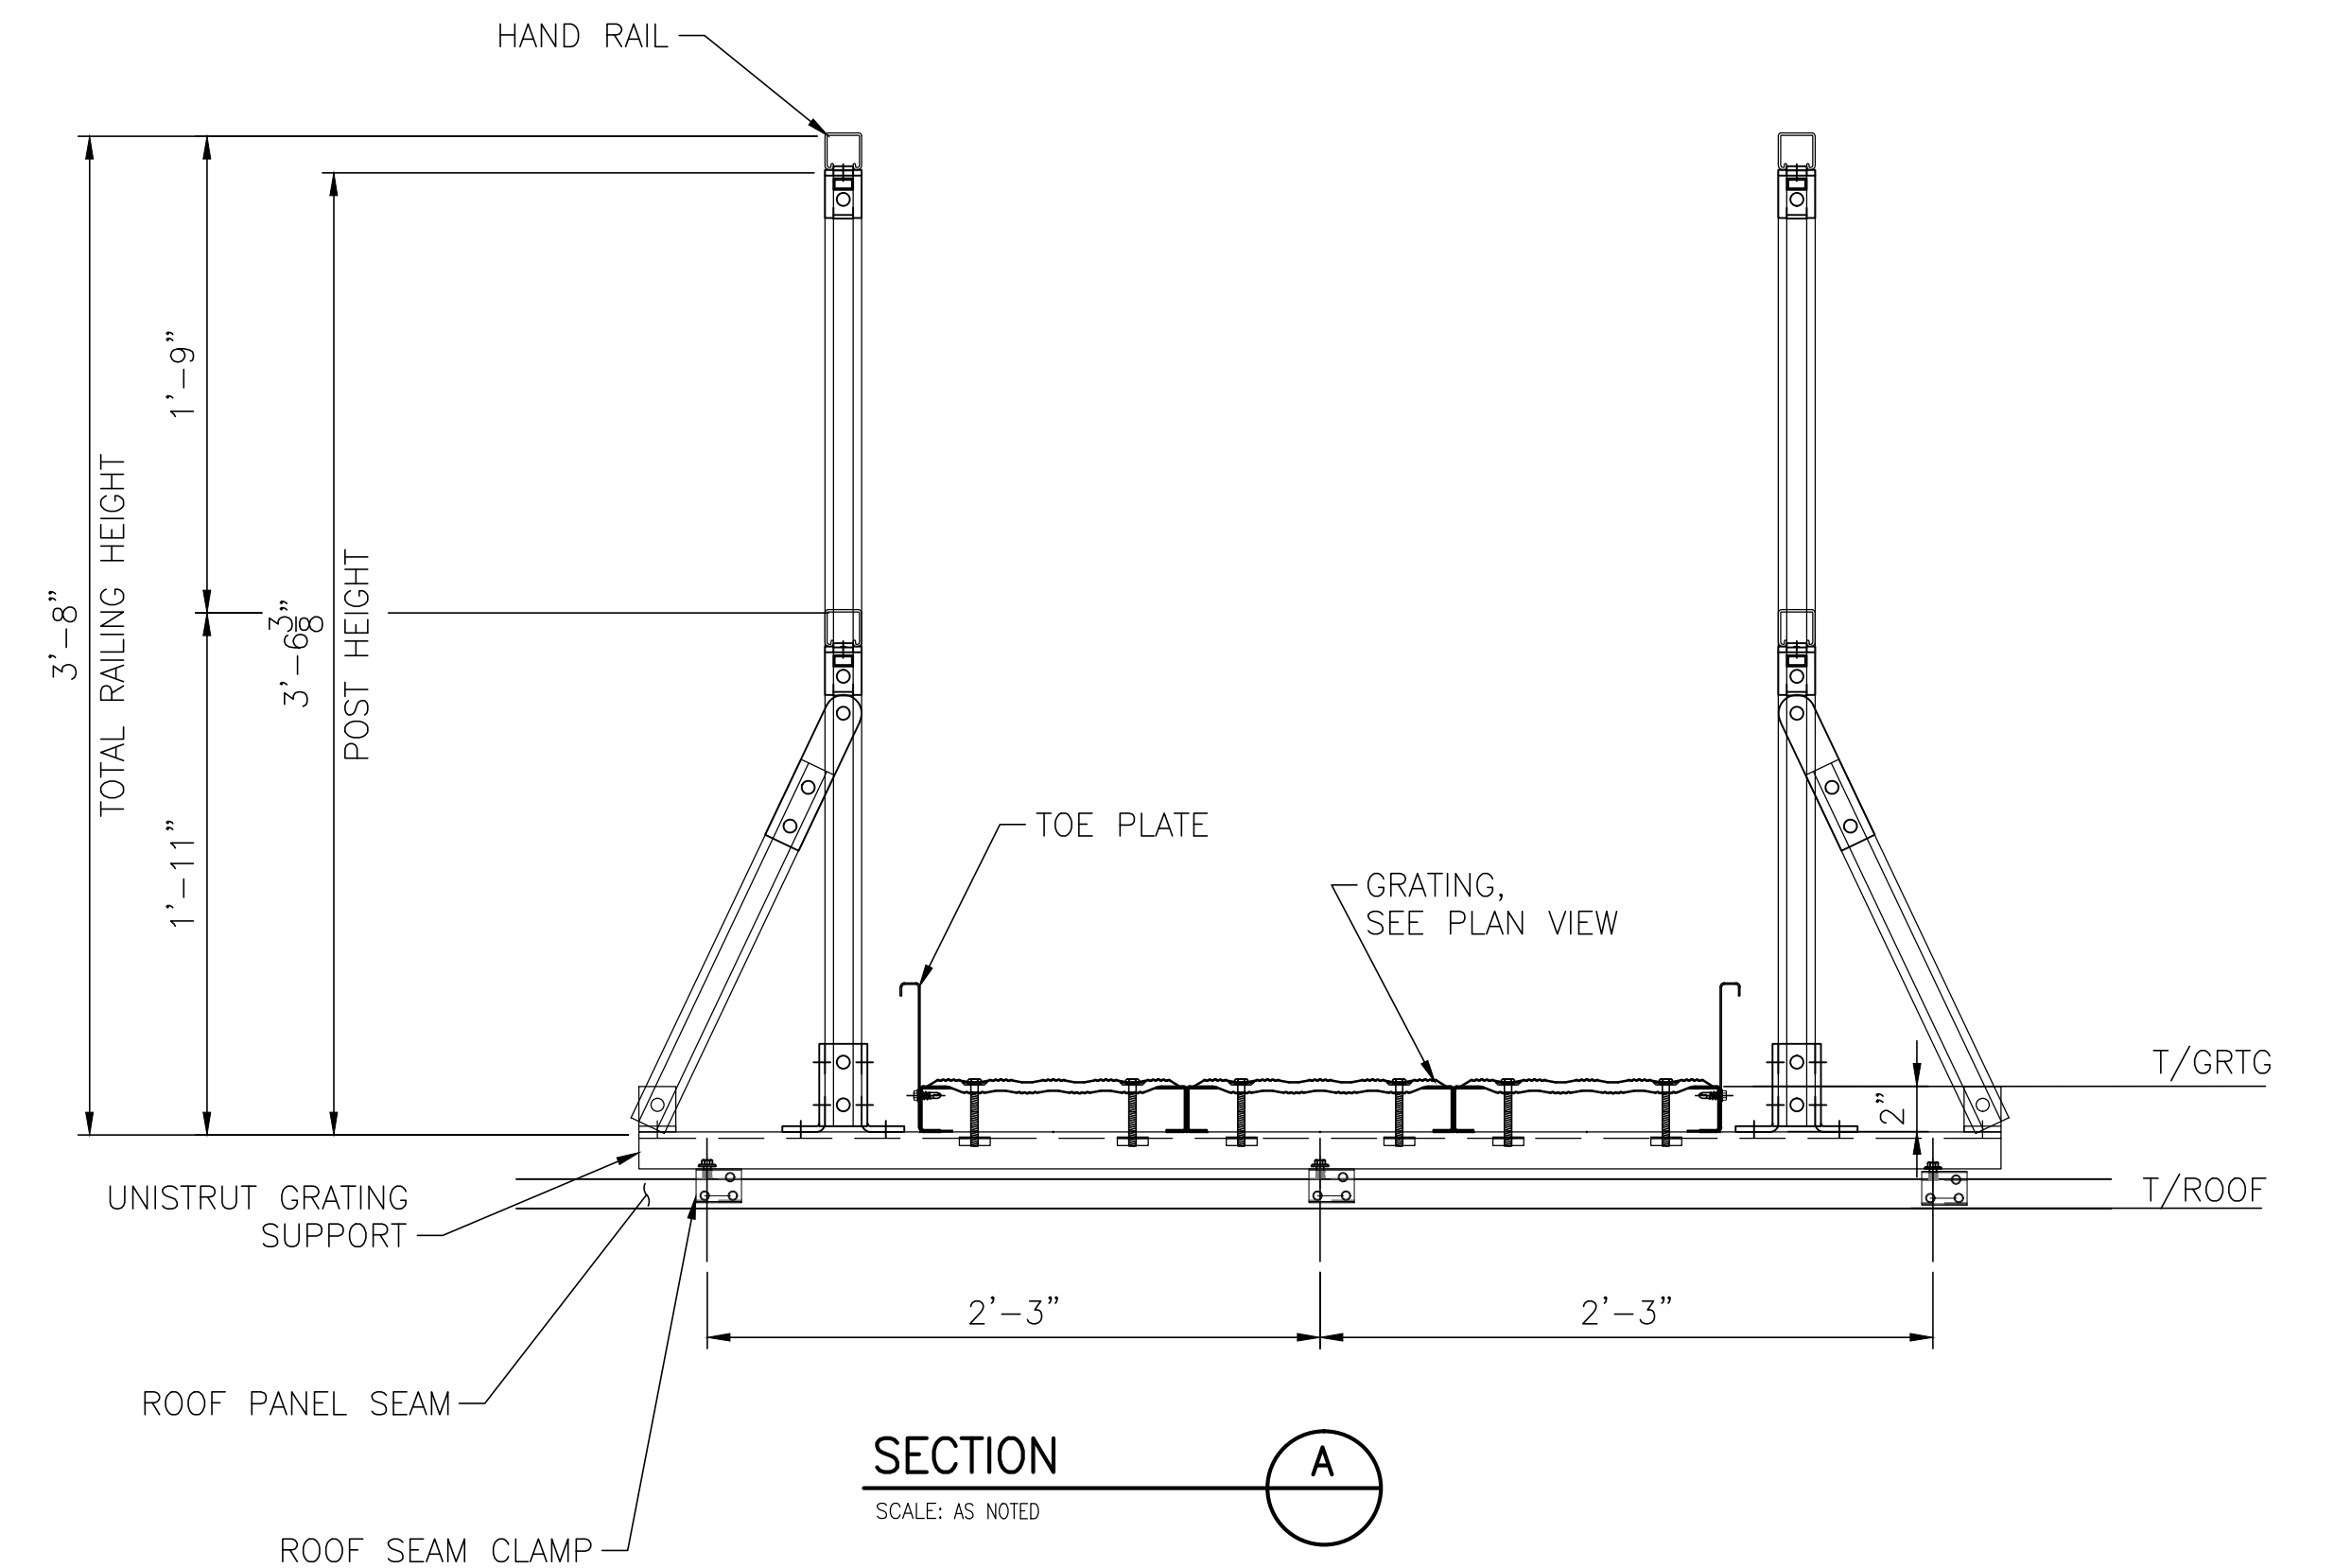

ELEVATION

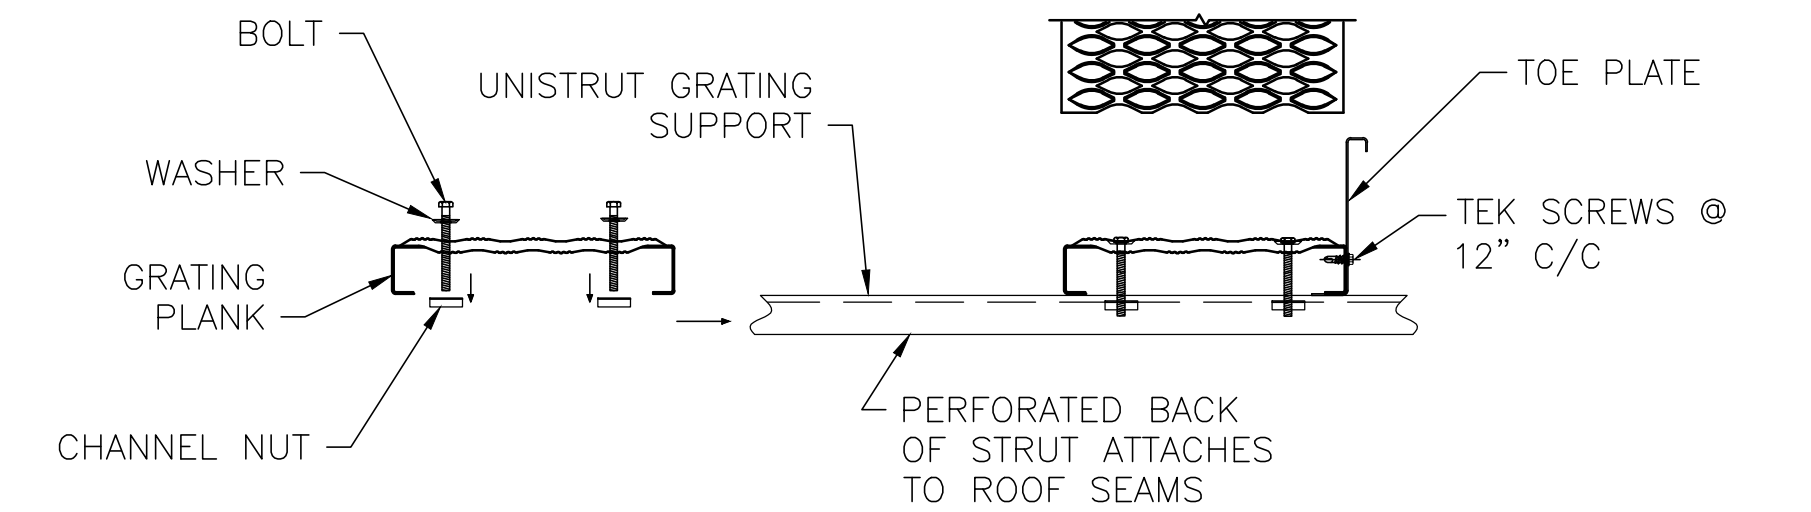

SECTION A
SCALE: AS NOTED

REFERENCE ONLY

STANDARD UNISTRUT WALKWAY DETAIL PERPENDICULAR TO STANDING SEAMS W/ 2-RAILS
PART NO. RW2HRSSPE
SCALE: 1 1/2" = 1'-0" (WHEN PLOTTED FULL SIZE)

Unistrut Service Company
24400 Sperry Drive
Cleveland, OH 44145
Phone: 440-348-9450
1-800-621-2508
Fax: 440-348-9455
E-Mail: Info@UnistrutOhio.com

CLIENT:
UNISTRUT SERVICE COMPANY
PROJECT DESCRIPTION:
USC
WESTLAKE, OHIO

DRAWING TITLE:
STD. 2-RAIL PERP TO SEAM RW2HRSSPE DETAILS
PROJECT NO. 7001
DWG NO. RW2HRSSPE-1
REV 0
SCALE: AS NOTED
SHEET 1 OF 1

REV. NO.	DATE	REV. DESCRIPTION	DRAWN BY:	DATE:
0	X		AMK	10/8/2018
			CHECKED BY:	DATE:
			OTHER:	DATE: