




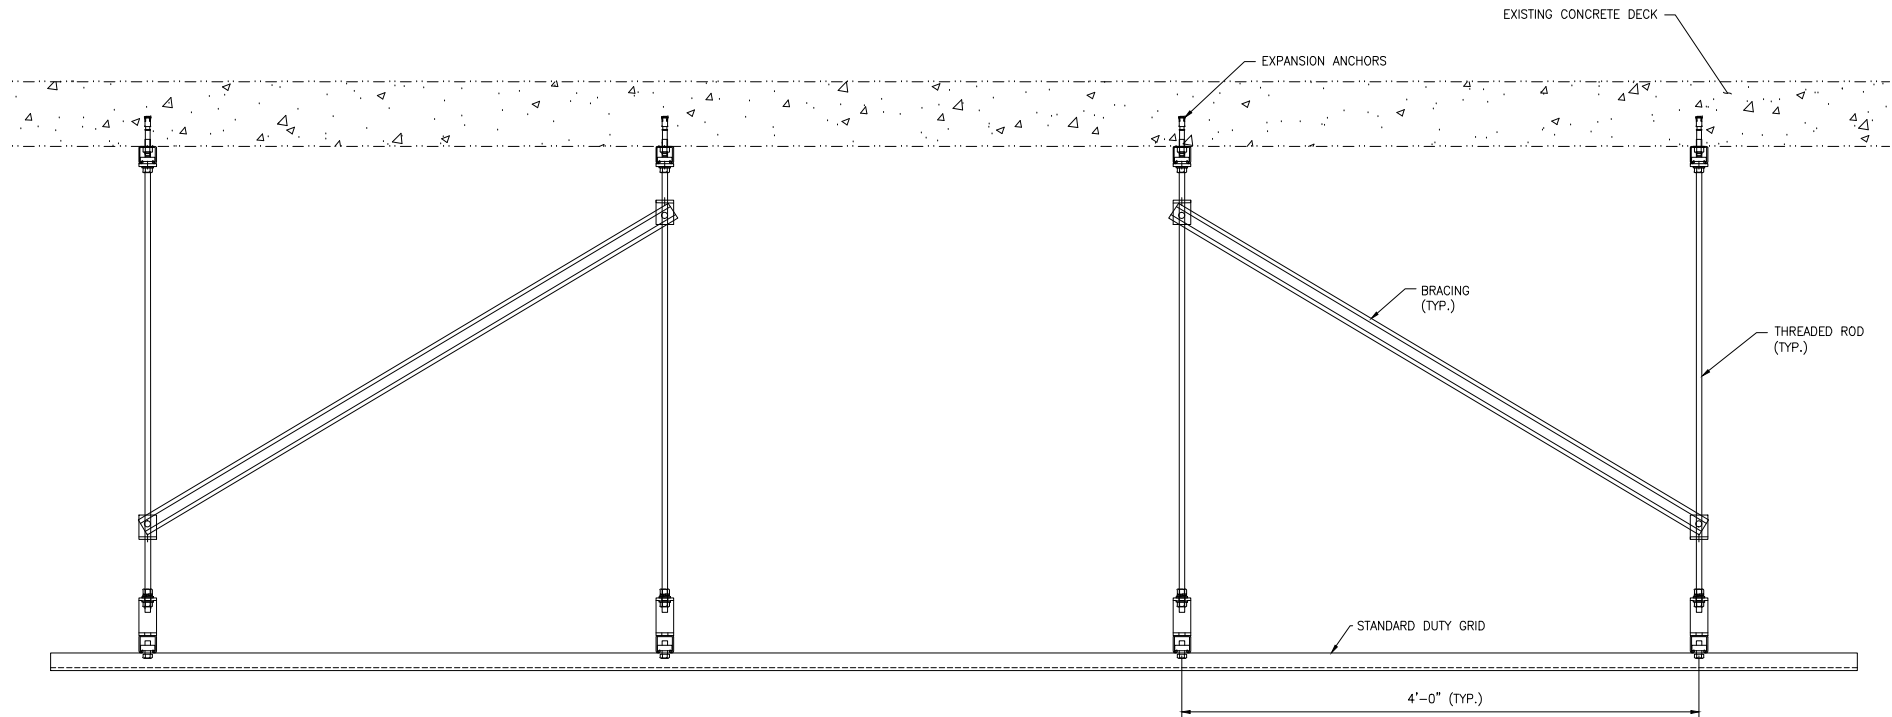

VIEW 1  
SCALE: 1 1/2"=1'-0"

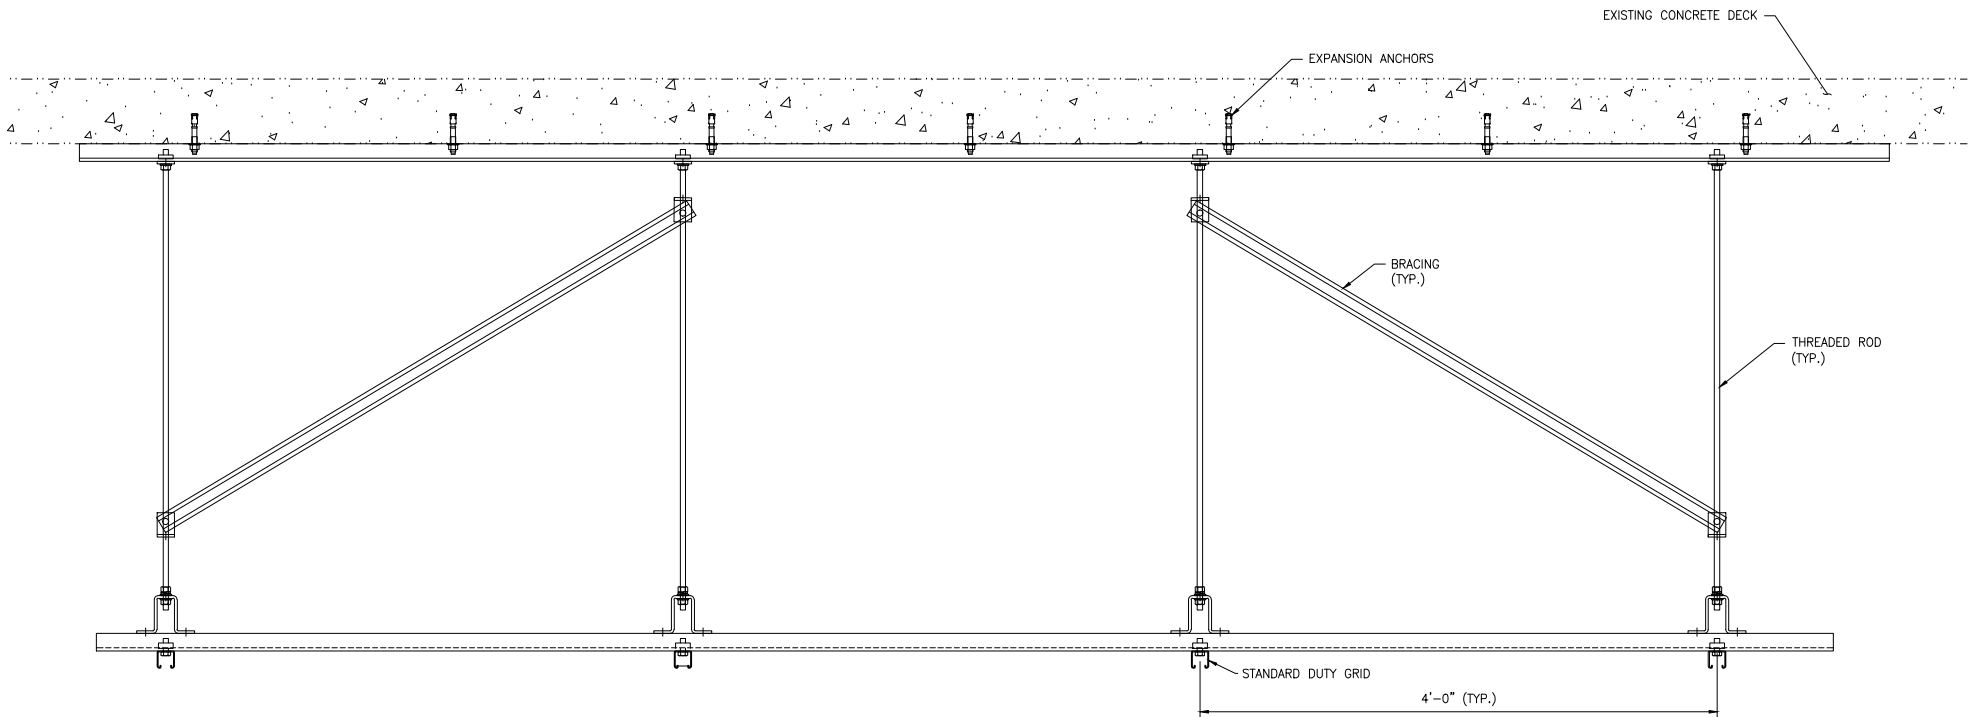

VIEW 2  
SCALE: 1 1/2"=1'-0"

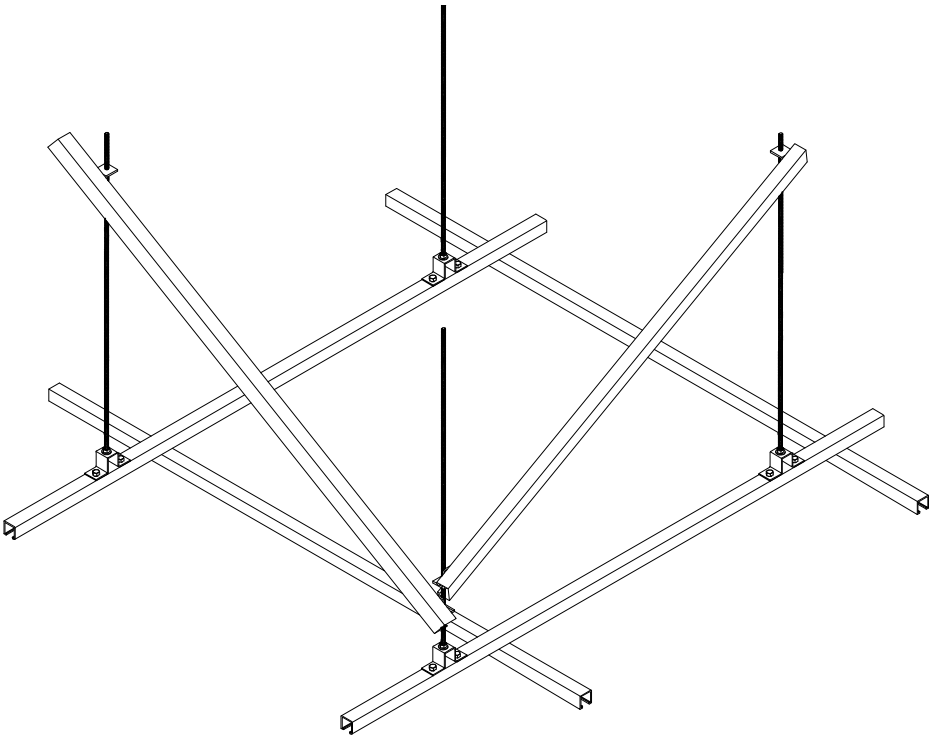

TYPICAL GRID-PARTIAL ISOMETRIC

NOT TO SCALE

NOE: ISOMETRIC VIEW IS FOR REFERENCE ONLY, AND MAY NOT MATCH THE THE PART NUMBER SHOWN

PART# UGR-C-2P-44-SD  
ATTACH TO CONCRETE DECK, LAPPED, 4x4, STANDARD DUTY

COMMON FINISHES ARE PRE-GALVANIZED (PG) AND PERMA GREEN. OTHER MATERIAL AND FINISHES ARE AVAILABLE, CONTACT *UNISTRUT SERVICE COMPANY* FOR MORE INFORMATION

THE STANDARD DETAIL IS FOR REFERENCE ONLY, AND IS *NOT* CONSIDERED TO BE AN ENGINEERED SYSTEM UNLESS PURCHASED THROUGH UNISTRUT SERVICE COMPANY 24400 SPERRY DR. WESTLAKE, OHIO 44145. STANDARD DETAILS ARE FOR DESIGN INTENT ONLY. ACTUAL CONDITIONS, INCLUDING BUT NOT LIMITED TO LOADING, ELEVATIONS, OVERALL SIZE, SPACING BUILDING STRUCTURE, FIELD CONDITIONS, MEP INTERFERENCES, ETC CAN AND WILL VARY. CONTACT UNISTRUT SERVICE COMPANY AT 440-348-9450, OR [WWW.UNISTRUTOHIO.COM](http://WWW.UNISTRUTOHIO.COM) FOR A SITE SPECIFIC QUOTE.

NOT FOR  
CONSTRUCTION

|                                             |   |                  |                  |
|---------------------------------------------|---|------------------|------------------|
|                                             | <b>Unistrut Service Company</b><br>24400 Sperry Drive<br>Cleveland, OH 44145<br>Phone: 440-348-9450<br>1-800-621-2508<br>Fax: 440-348-9455<br>E-Mail: <a href="mailto:Info@UnistrutOhio.com">Info@UnistrutOhio.com</a> |                  |                  |
|                                             | CLIENT:   |                  |                  |
| PROJECT DESCRIPTION:<br><b>GRID SYSTEMS</b> |   |                  |                  |
| DRAWING TITLE:<br><b>UGR-C-2P-44-SD</b>     |   |                  |                  |
| REV. NO.<br>0                               | DATE<br>3/10/17   | REV. DESCRIPTION | DRAWN BY:<br>AMK |
| CHECKED BY:<br>M.J.F.                       | DATE:<br>3/15/17   | OTHER:           | DATE:            |
| PROJECT NO.<br>7002                         |   | DWG NO.<br>-S    | REV<br>0         |
| SCALE: AS NOTED                             |   | SHEET 1 OF 1     |                  |