




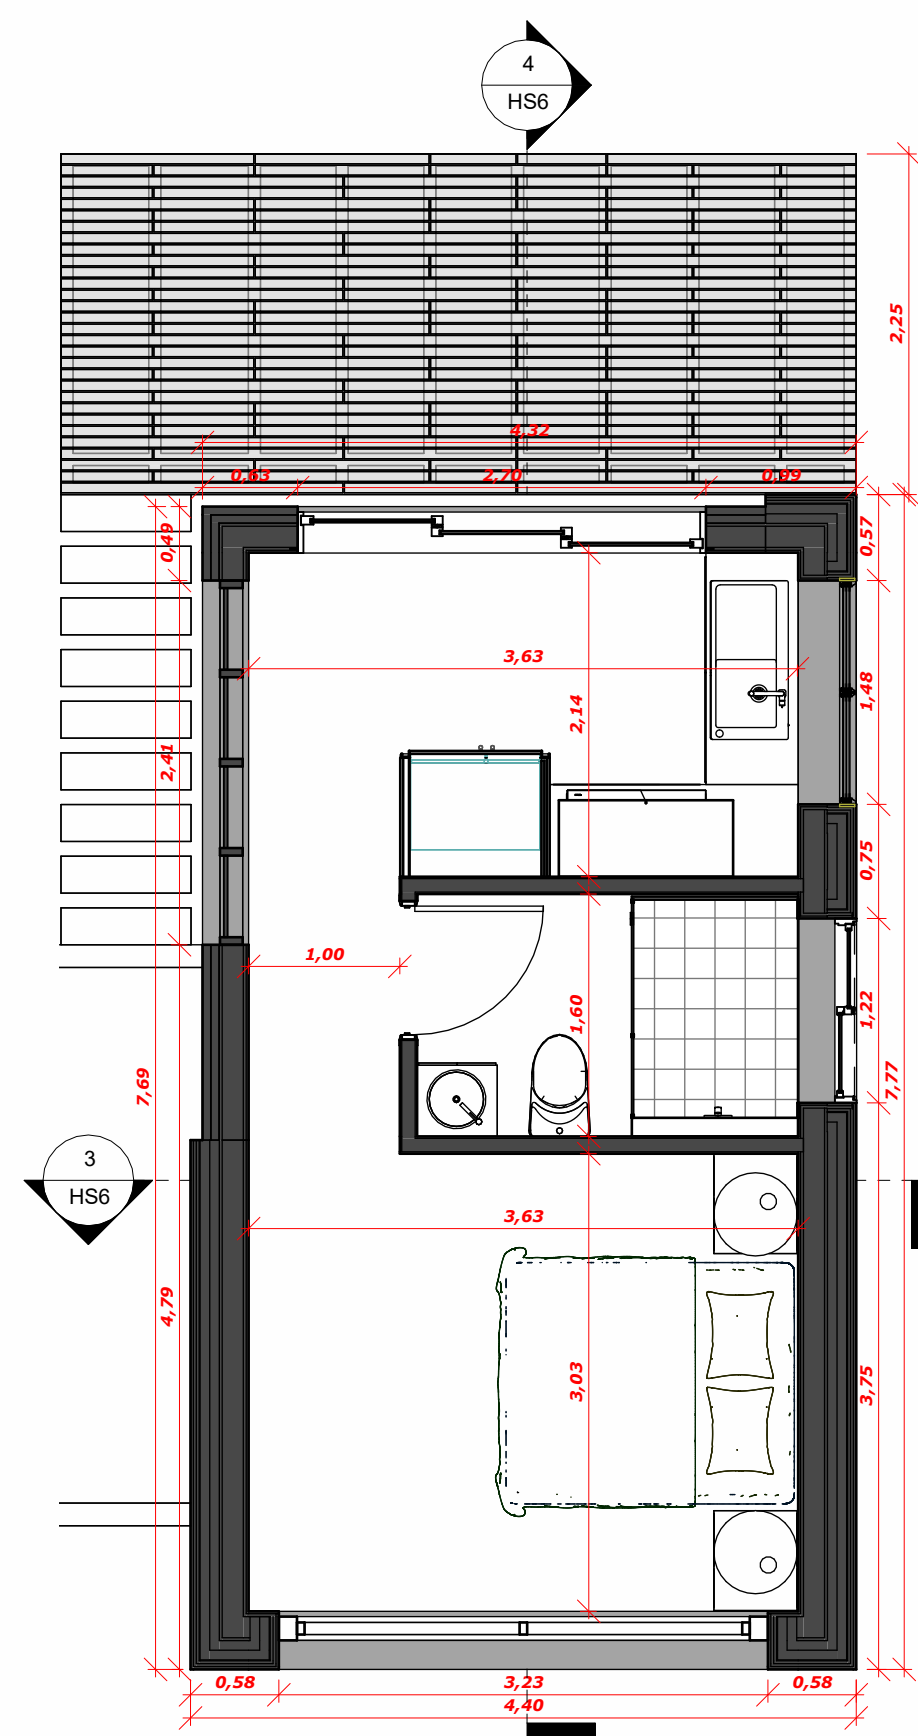


1
N_0
1 : 50

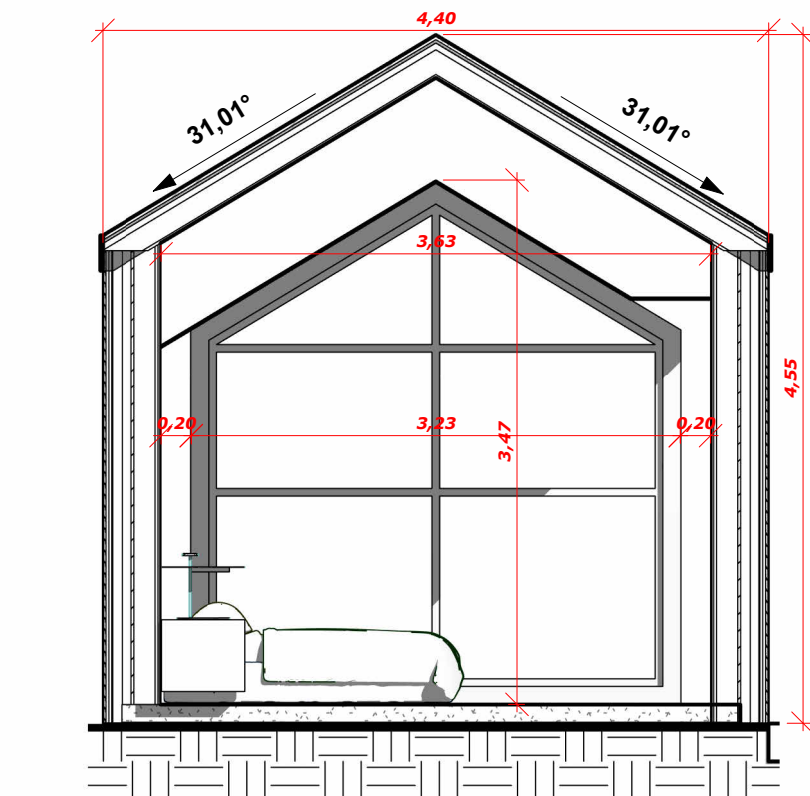


3
SECTION A-A'
1 : 50

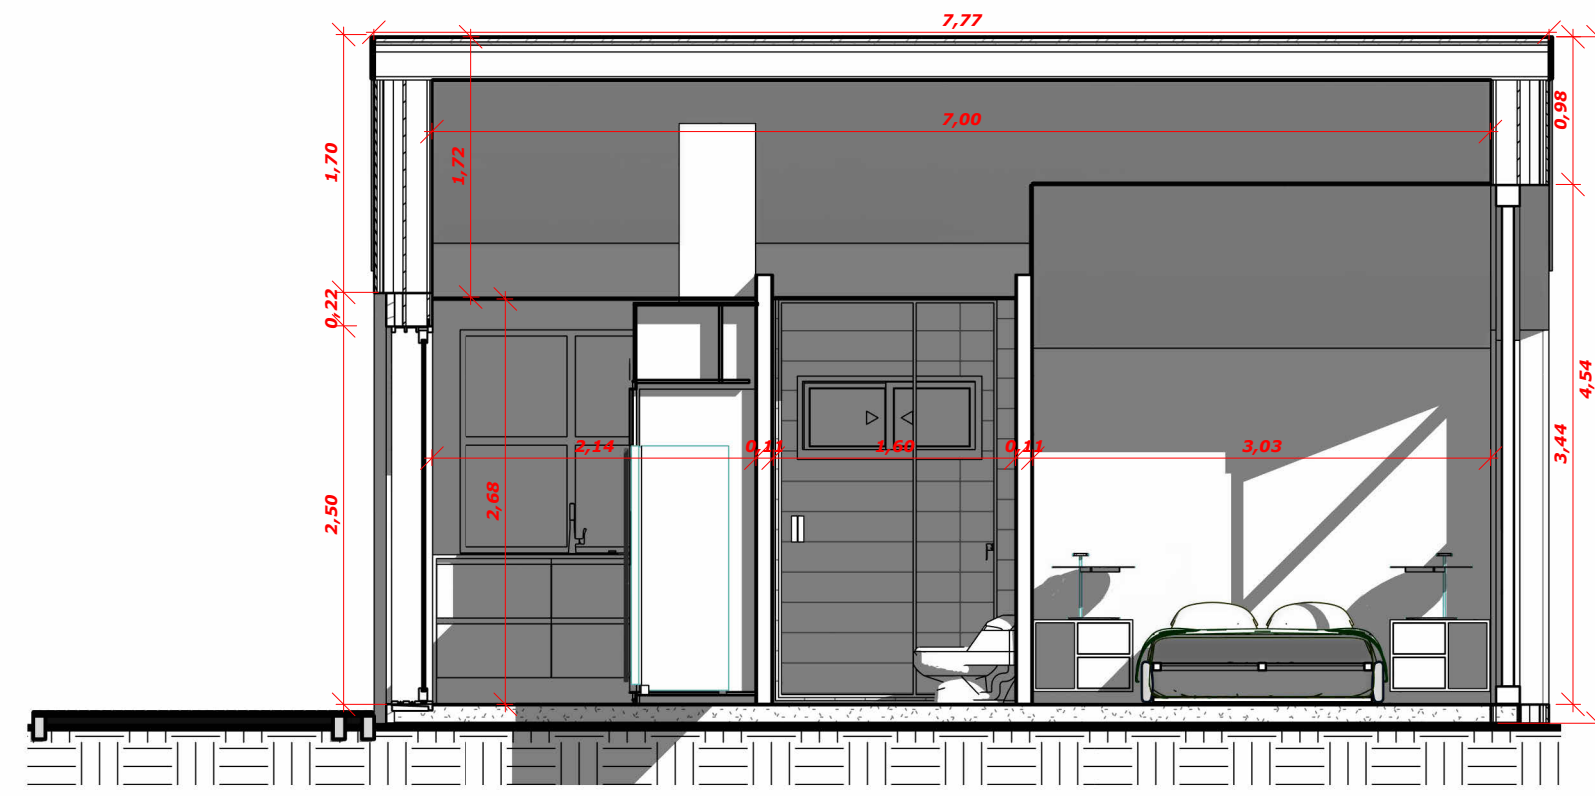


4
SECTION B-B'
1 : 50

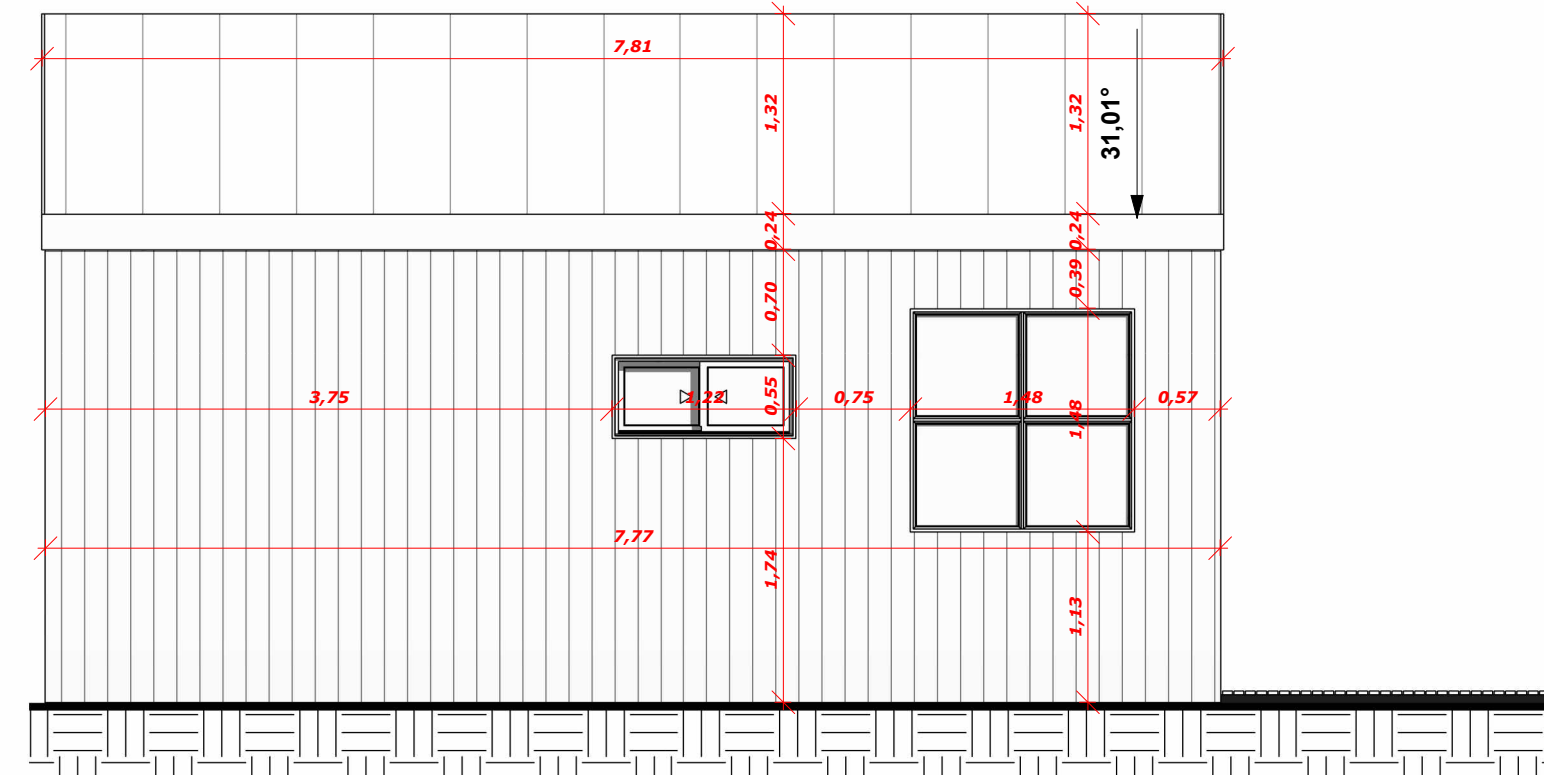


5
1_ESTE_UNT1
1 : 50

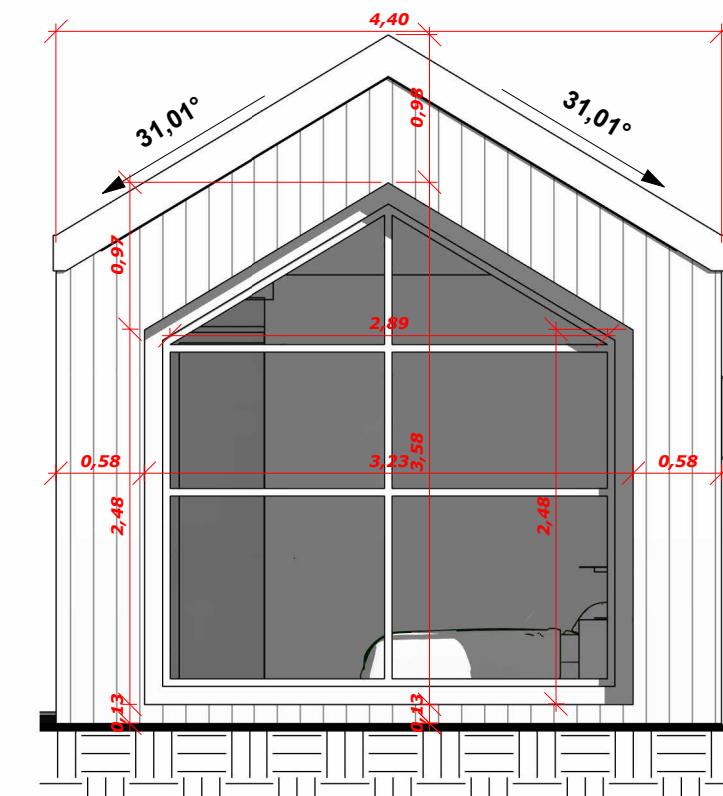


6
1_Norte_UNT1
1 : 50

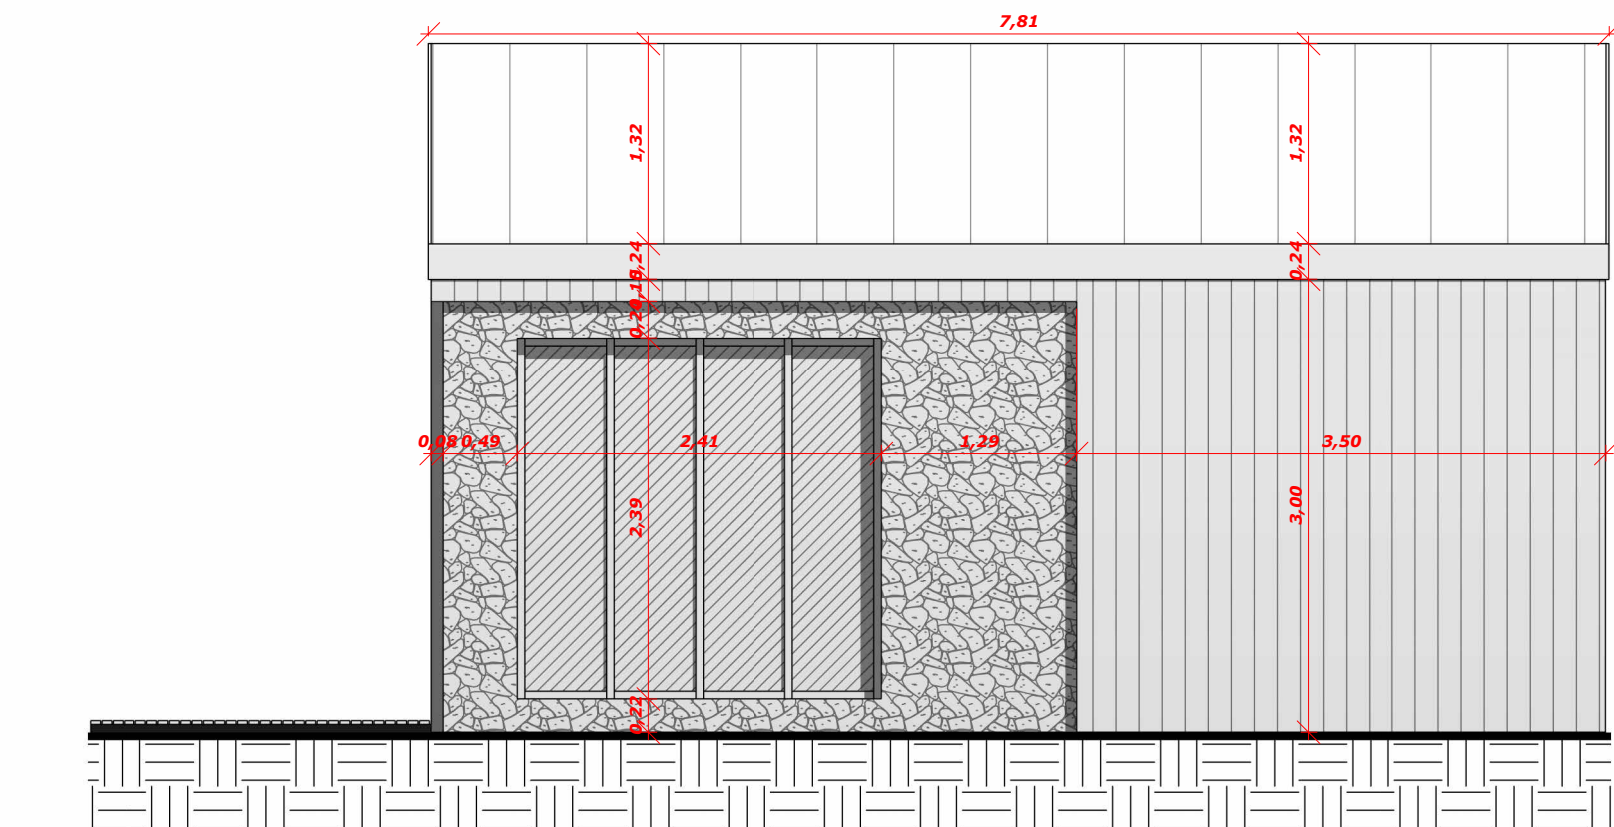


7
1_Oeste_UNT1
1 : 50

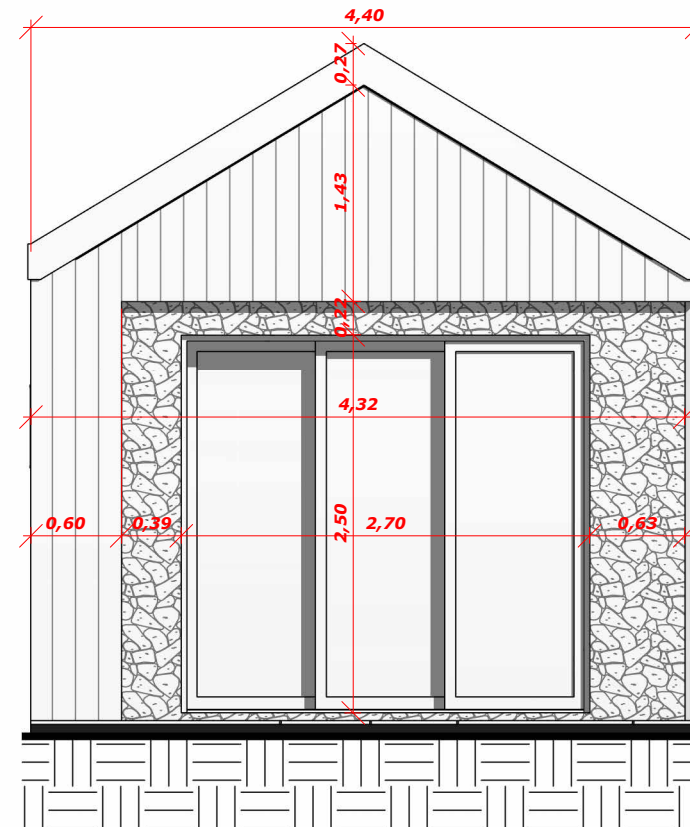


8
1_Sur_UNT1
1 : 50

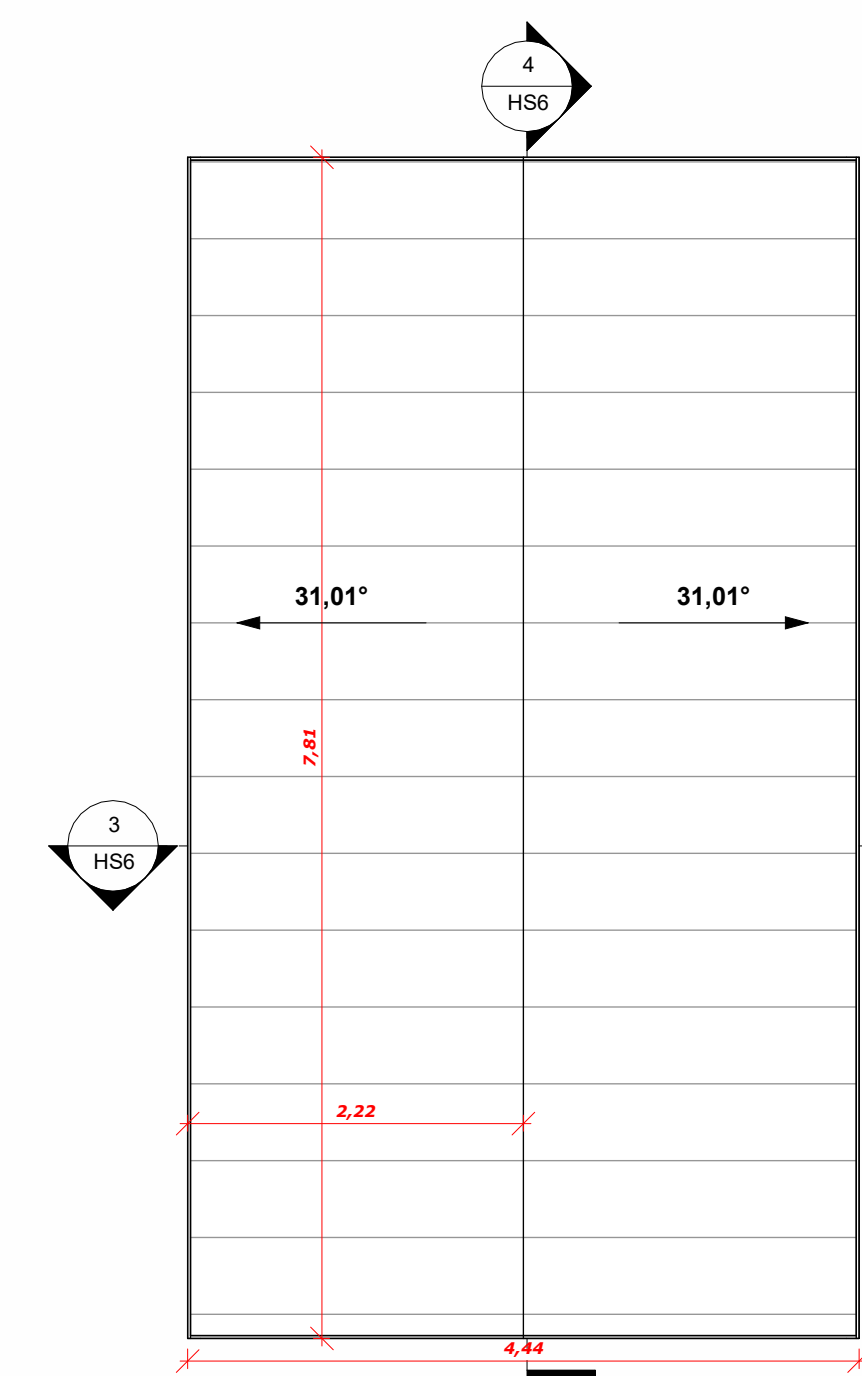

2
ROOF
1 : 50

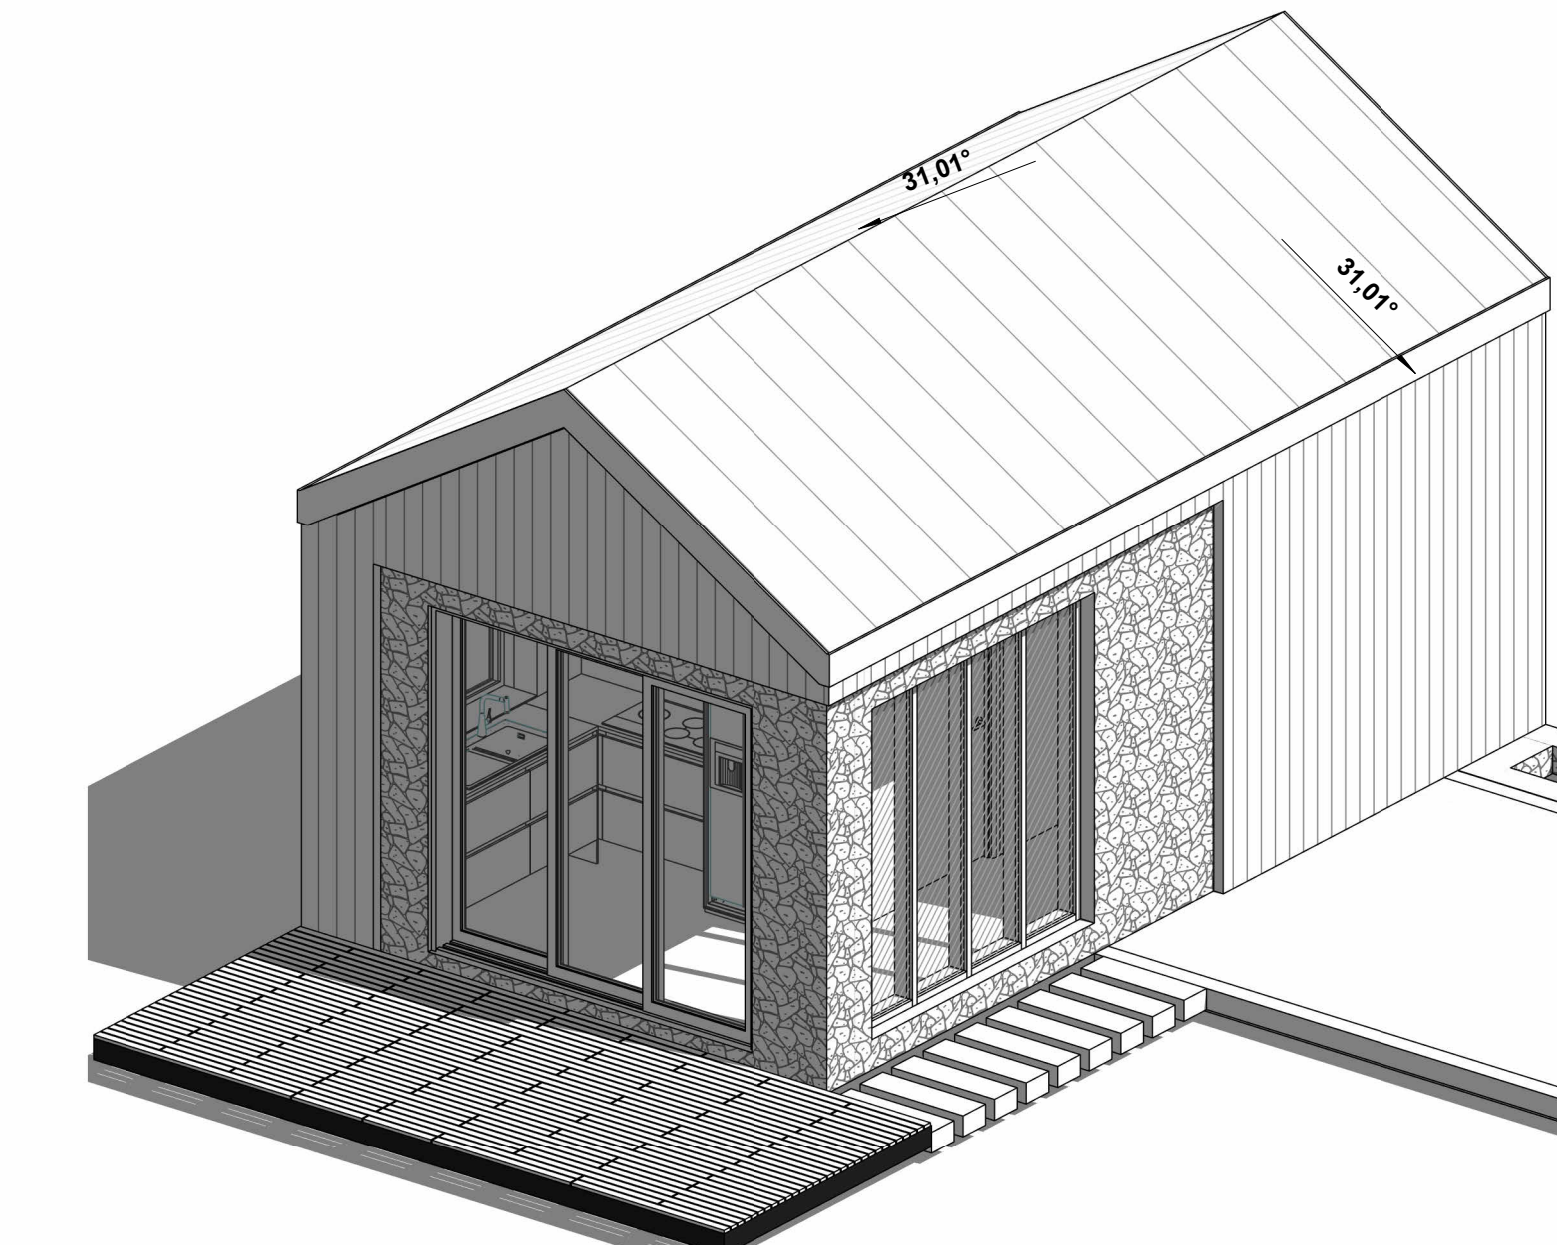

9
3D_E-N-W

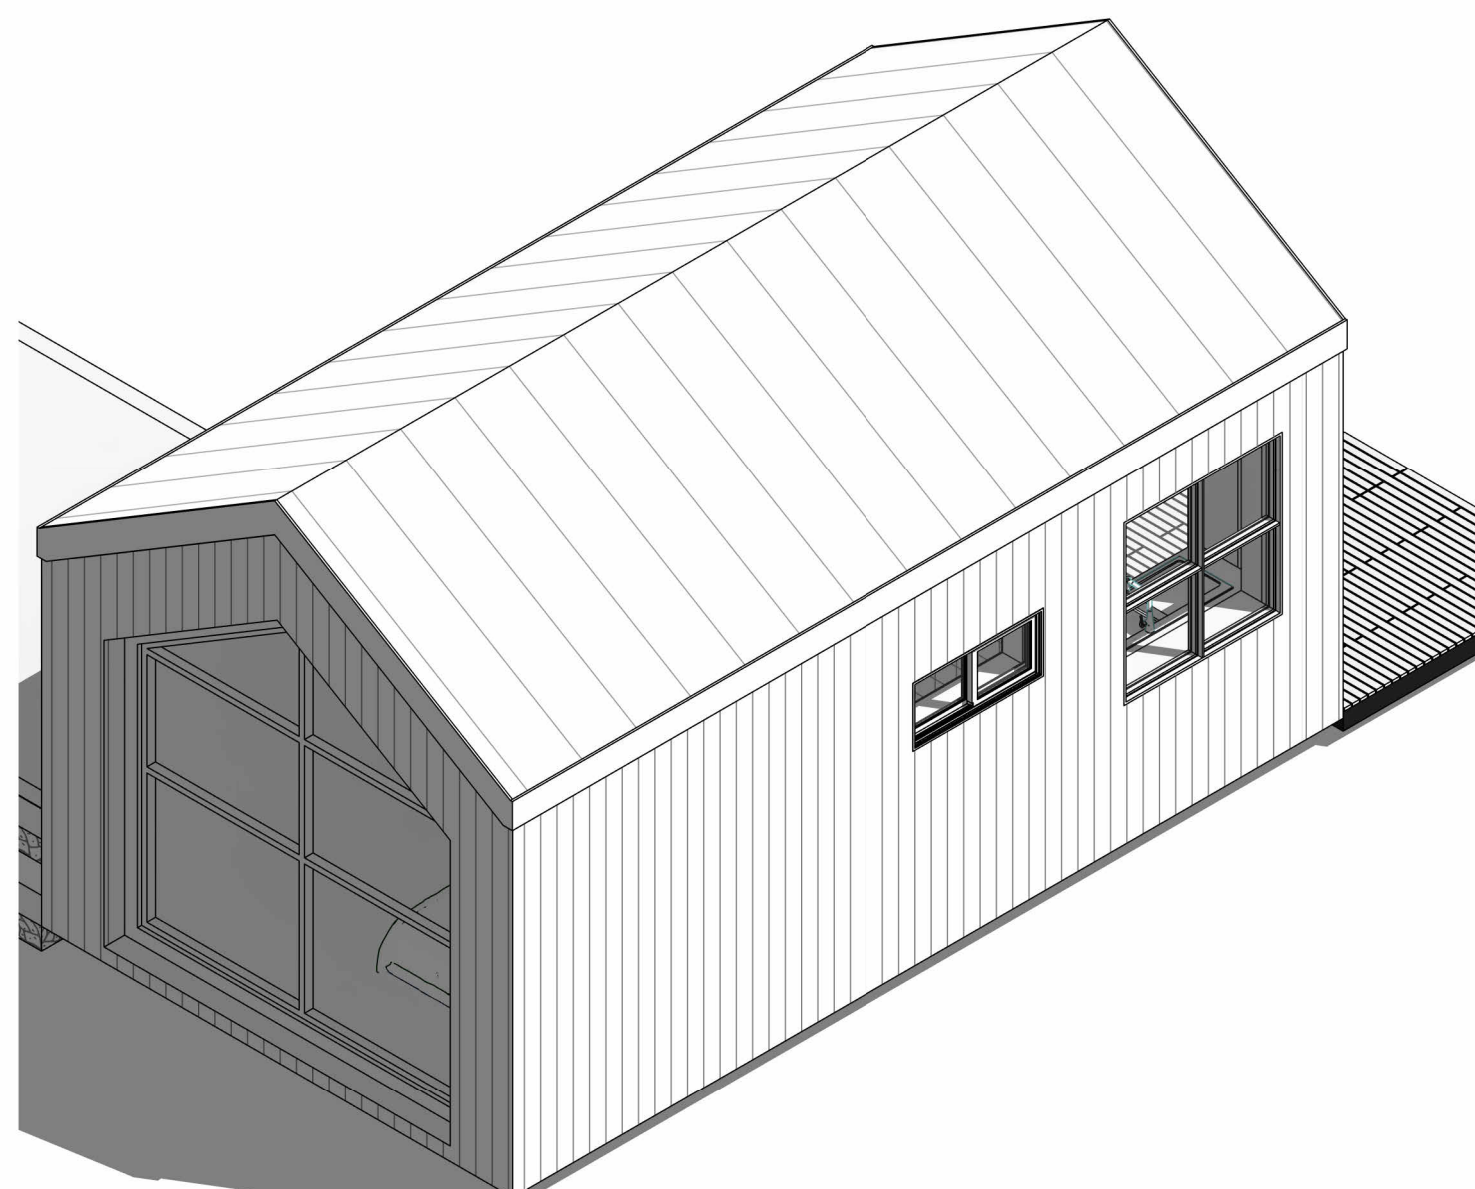

10
3D_W-S-E

