
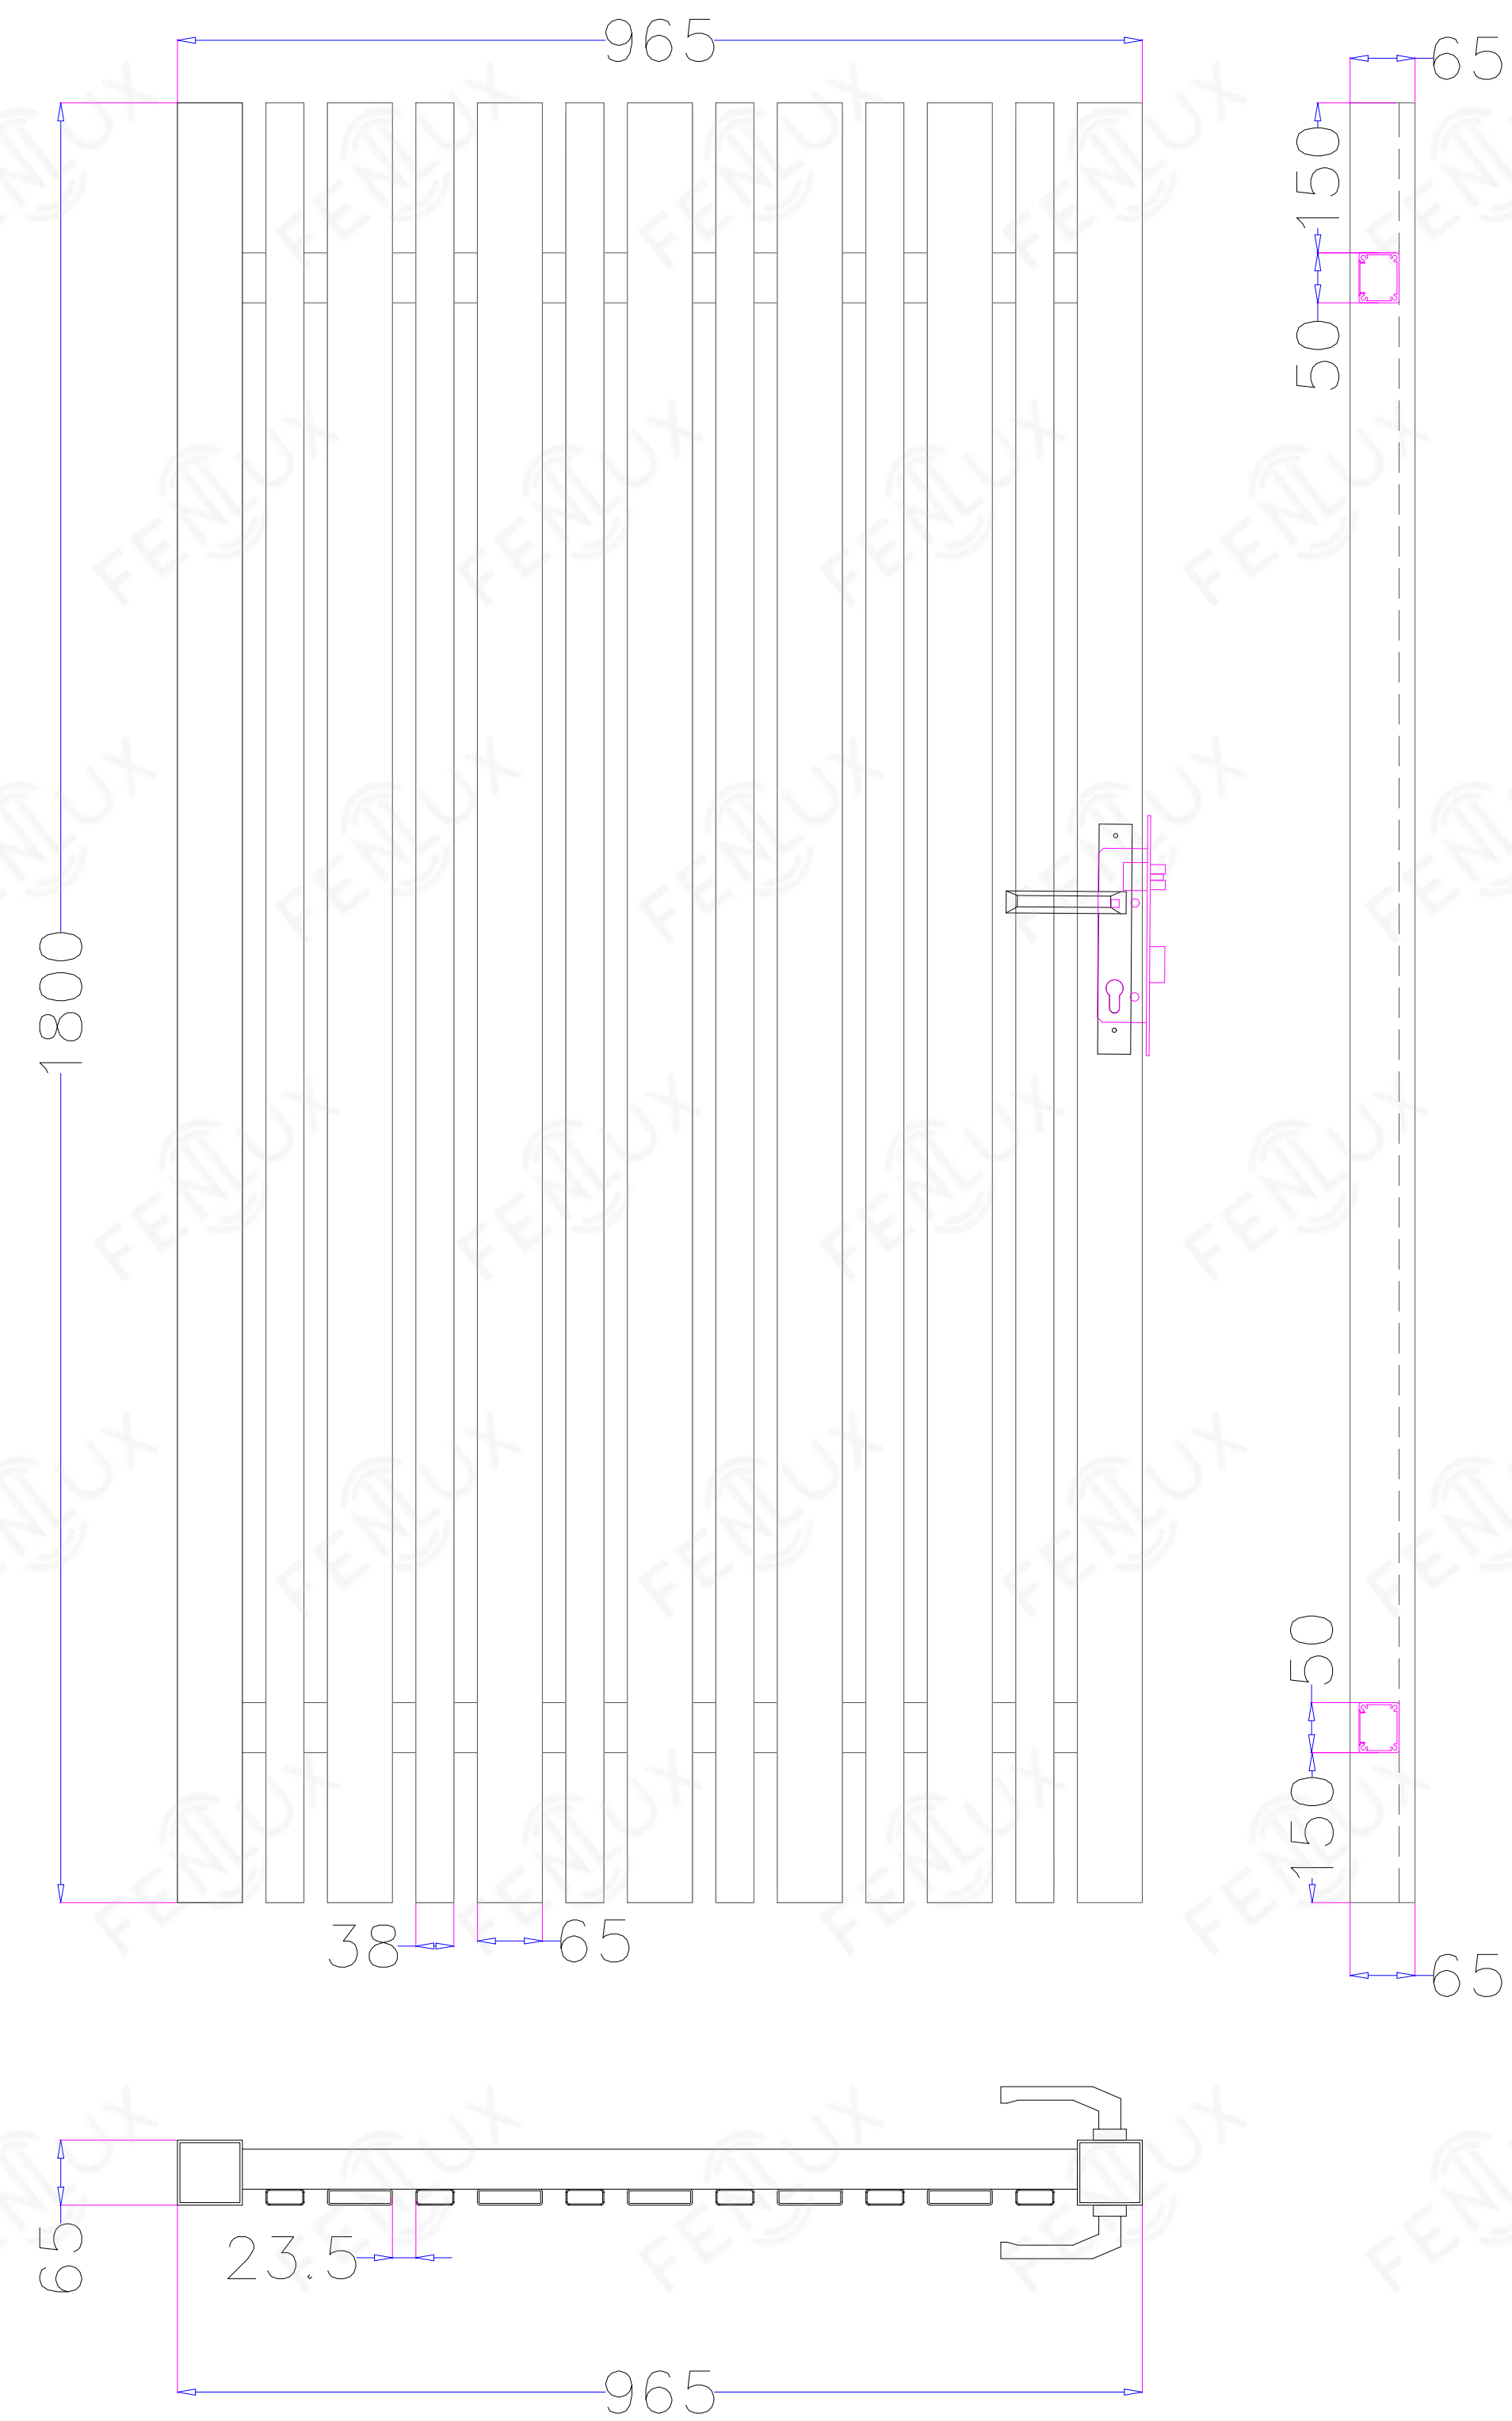
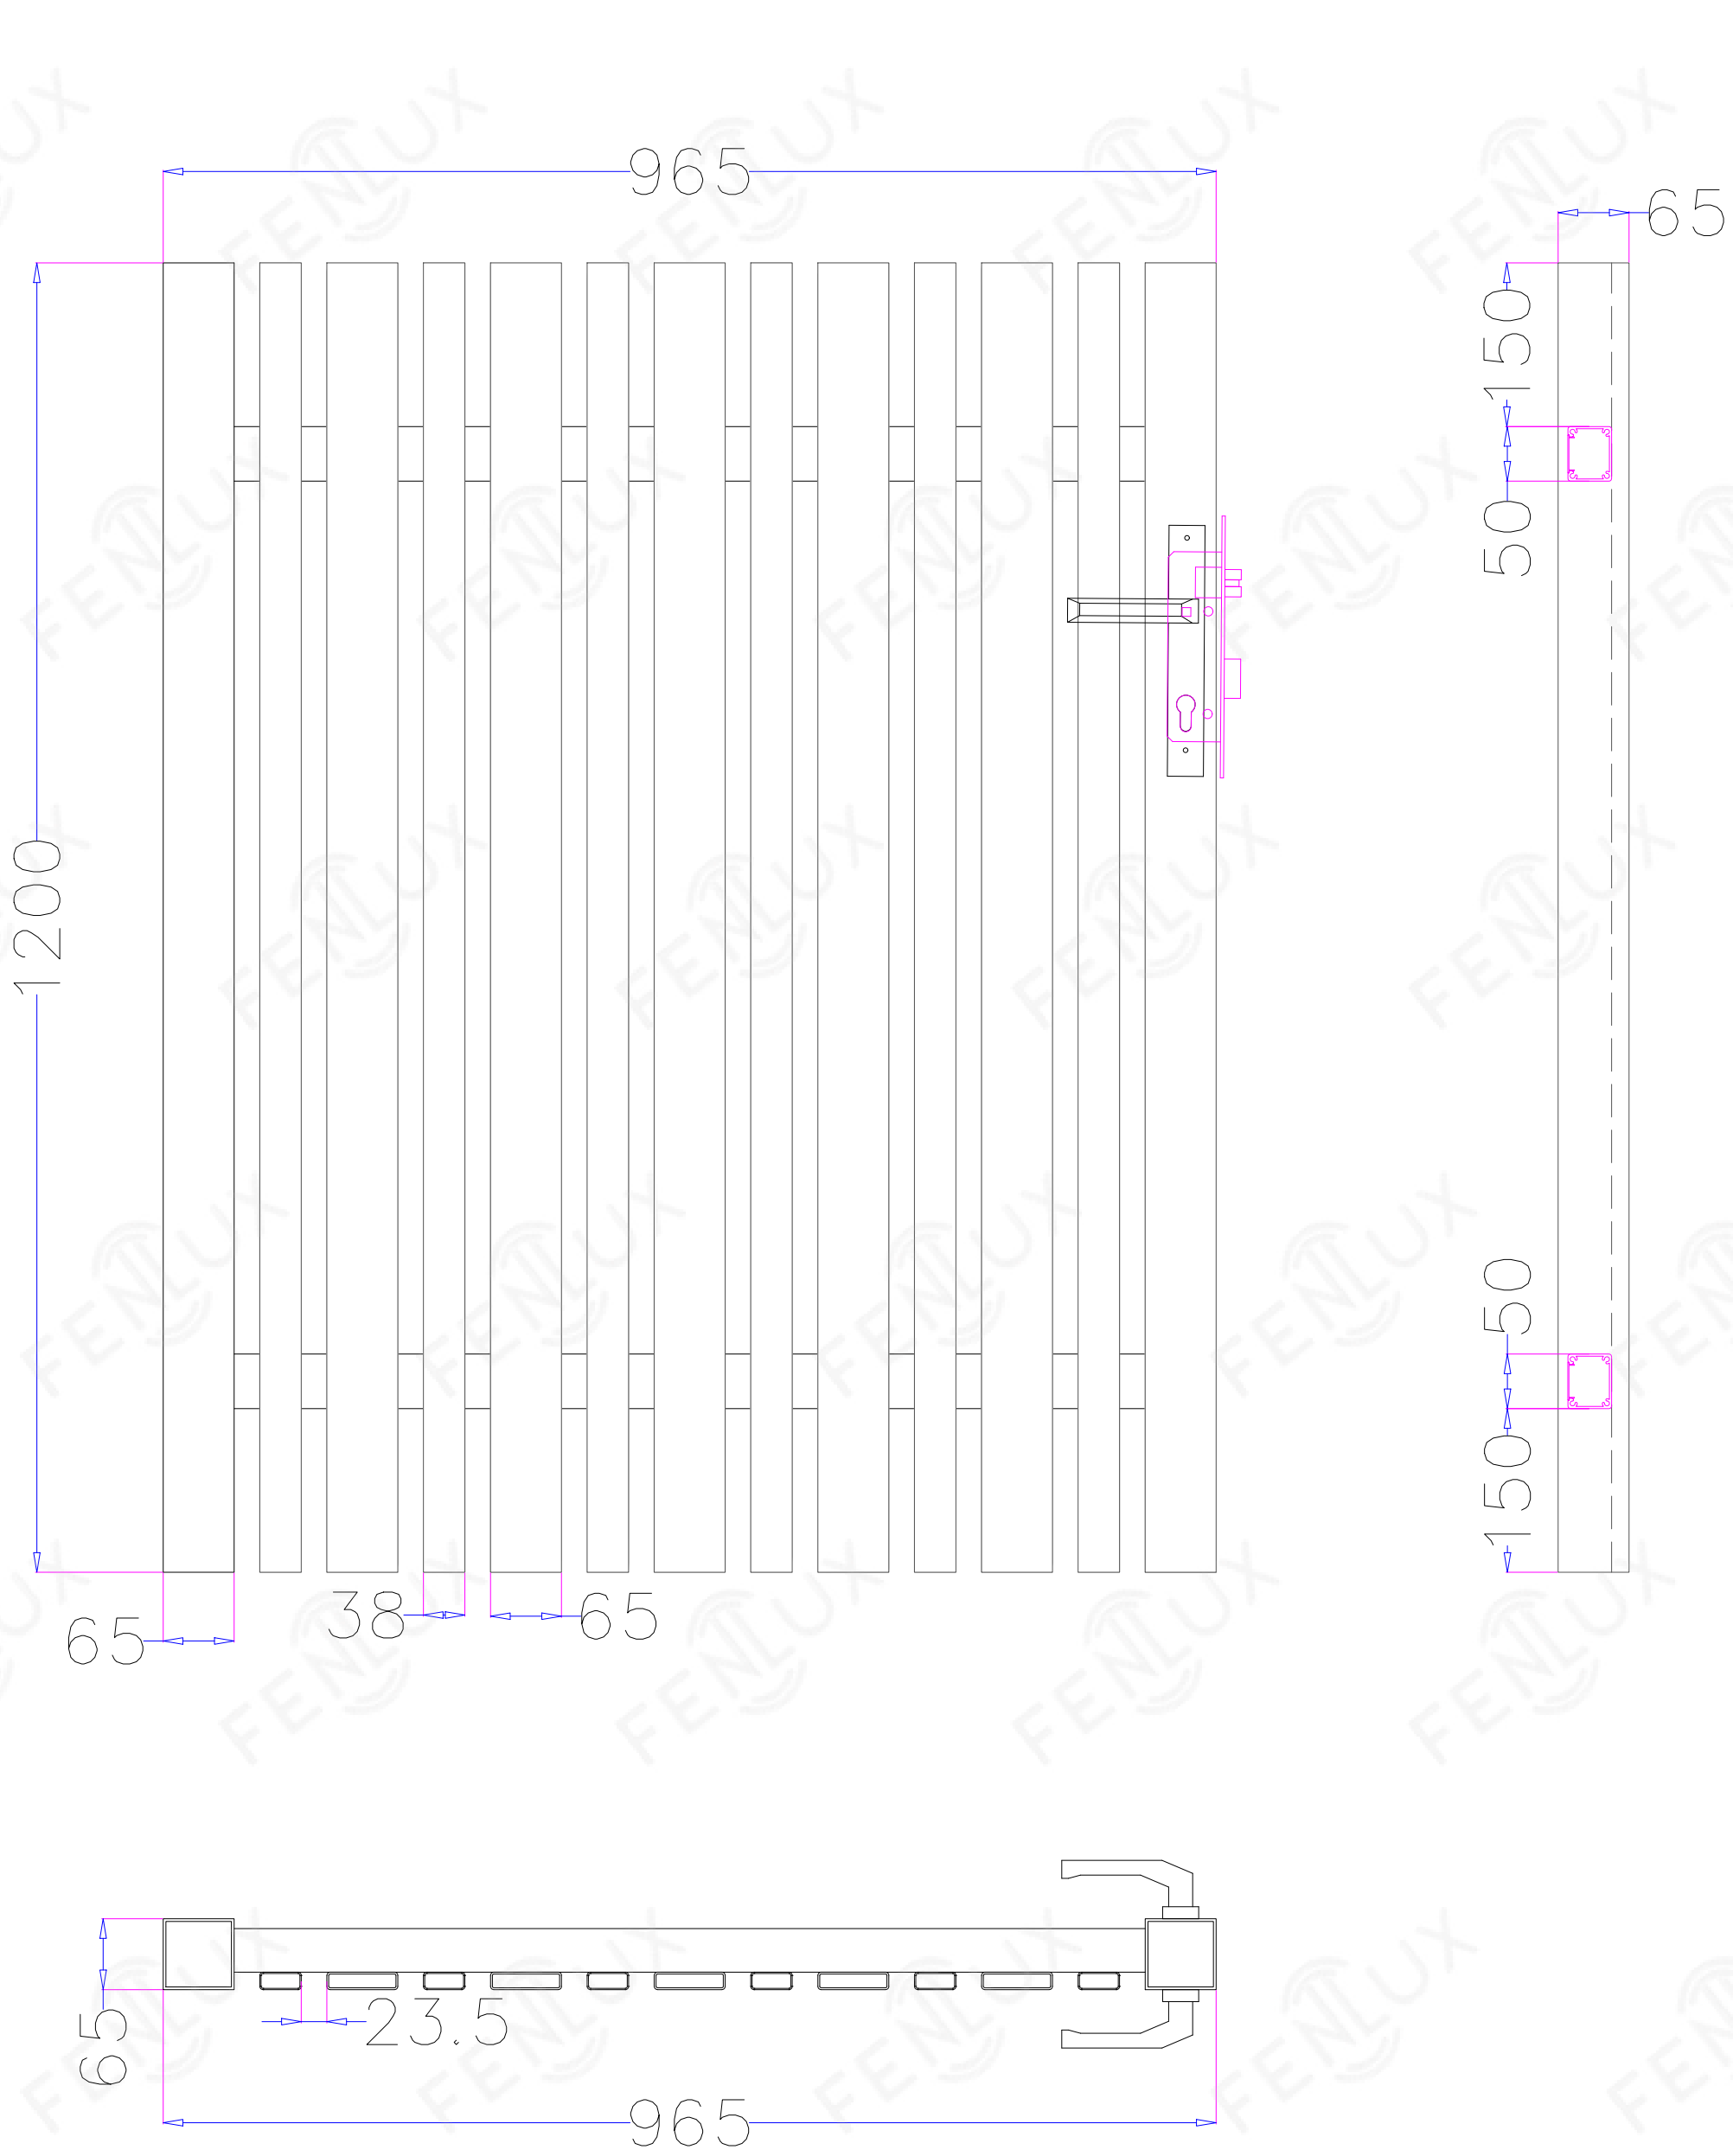


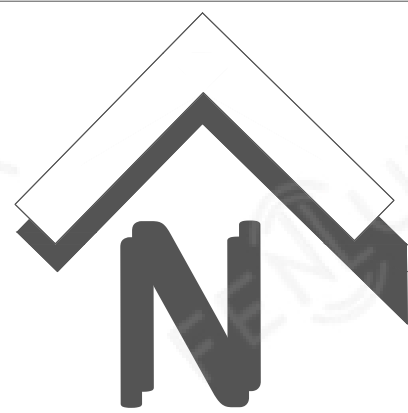

WARNING: DO NOT SCALE DRAWINGS. DIMENSIONS TAKE PRECEDENCE. WHERE ERROR IS FOUND PLEASE NOTIFY FENLUX ASAP . IT SHALL BE NOTED THAT ALL DIMENSIONS SHOULD BE VERIFIED PRIOR TO COMMENCEMENT OF ANY WORKS	COPYRIGHT: THIS DOCUMENT OR ANY DOCUMENTS IN THIS SET IS AND SHALL REMAIN THE PROPERTY OF FENLUX. THE DOCUMENT MAY ONLY BE USED FOR THE PURPOSE FOR WHICH IT WAS COMMISSIONED AND/OR IN ACCORDANCE WITH THE TERMS OF ENGAGEMENT. UNAUTHORISED USE OF THIS DOCUMENT IN ANY FORM WHATSOEVER IS PROHIBITED.		 m: 07 2142 1750 e: admin@fenlux.com.au f: FENLUX w: www.fenluxshop.com.au 64 Jardine Drive Redland Bay QLD 4165	CLIENT:	SCALE/ SHEET	NO. OF SHEETS:
				PROJECT:	SIZE: NTS	1/2
				TITLE: DIY Combo Pickets Pedestrian Gate	DATE: 14/07/2024	DWG NO: A1