



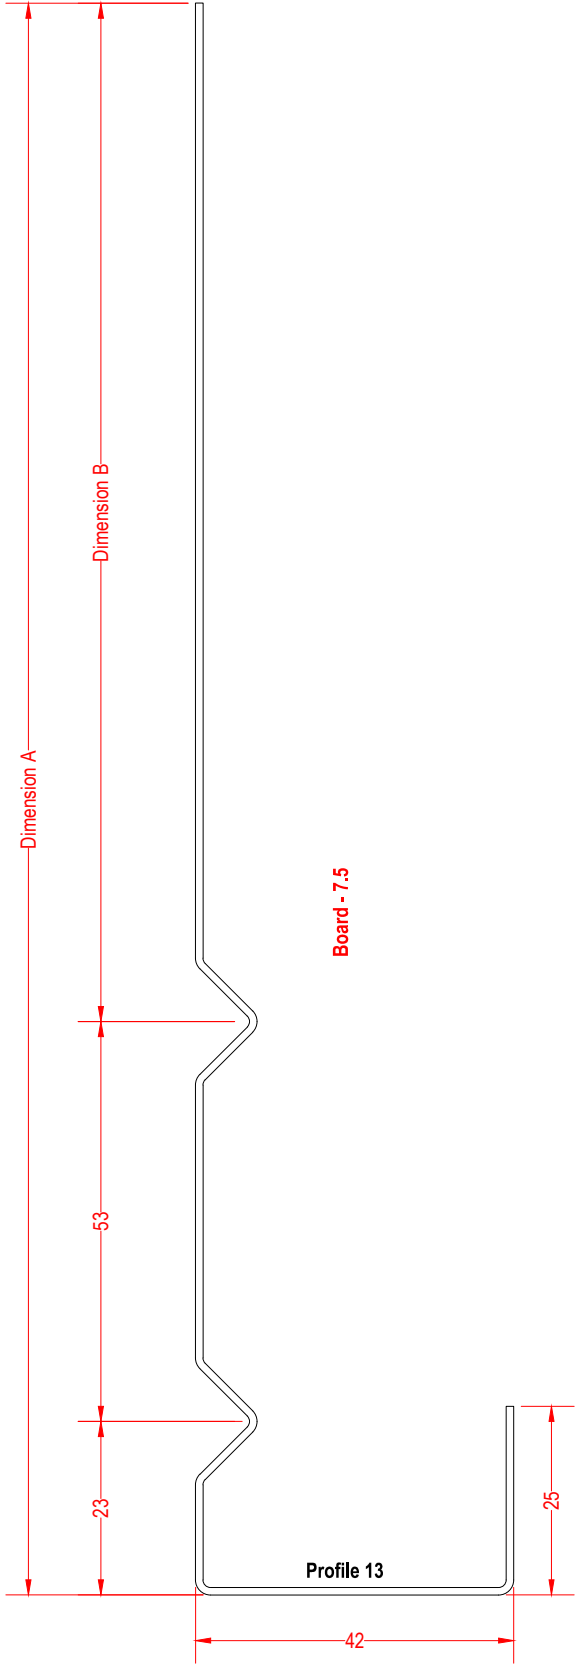

Profile 13 - 1000mm Long			
Item Number	Dimension A	Dimension B	Length
Profile 13	140mm	64mm	1000mm
Profile 13.1	160mm	84mm	1000mm
Profile 13.2	180mm	104mm	1000mm
Profile 13.3	200mm	124mm	1000mm
Profile 13.4	220mm	144mm	1000mm
Profile 13.5	240mm	164mm	1000mm
Profile 13.6	260mm	184mm	1000mm
Profile 13.7	280mm	204mm	1000mm
Profile 13.8	300mm	224mm	1000mm
Profile 13.9	320mm	244mm	1000mm
Profile 13.10	340mm	264mm	1000mm
Profile 13.11	360mm	284mm	1000mm
Profile 13.12	380mm	304mm	1000mm
Profile 13.13	400mm	324mm	1000mm
Profile 13.14	420mm	344mm	1000mm
Profile 13.15	440mm	364mm	1000mm
Profile 13.16	460mm	384mm	1000mm
Profile 13.17	480mm	404mm	1000mm
Profile 13.18	500mm	424mm	1000mm
Profile 13.19	520mm	444mm	1000mm
Profile 13.20	540mm	464mm	1000mm
Profile 13.21	560mm	484mm	1000mm
Profile 13.22	580mm	504mm	1000mm
Profile 13.23	600mm	524mm	1000mm

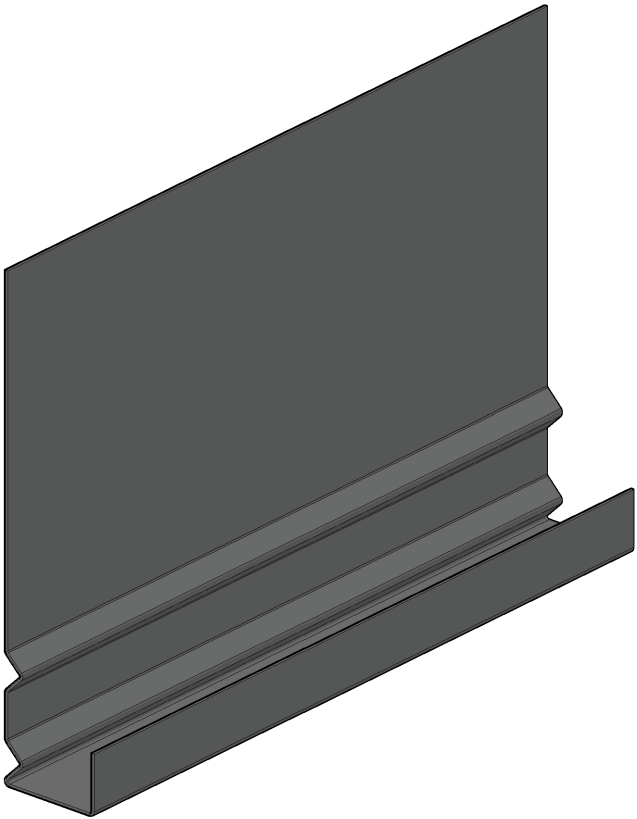

CONVENTIONS BS 1192

DOOR

PARALLEL VENT

HINGE

VENT

Elevation viewed externally
Arrows point to hinge

Detail 1 drawn on drawing No (D)1001

CDM REGULATIONS

HAZARD

ADDED

MITIGATED

ACCESSED

1
1001

+000.000

SPECIFICATION

P1	25.04.2024	First Issue
REV	DATE	DESCRIPTION
REVIEW	-	



All Facades UK Ltd
Unit 15
Brindley Road
Bayton Road Industrial Estate
Exhall
CV7 9EP

REVISION P1	DRAWN BY CB	CHECKED BY CB
DRAWING No ALL-097		
DRAWING TITLE Profile 13 - 13.23 (1000mm Long)		
STATUS APPROVAL ISSUE		
PROJECT xx		
CONTRACTOR xx		
DATE 25.04.2024	SCALE 1:1 @ A3	JOB No xxxxxx