



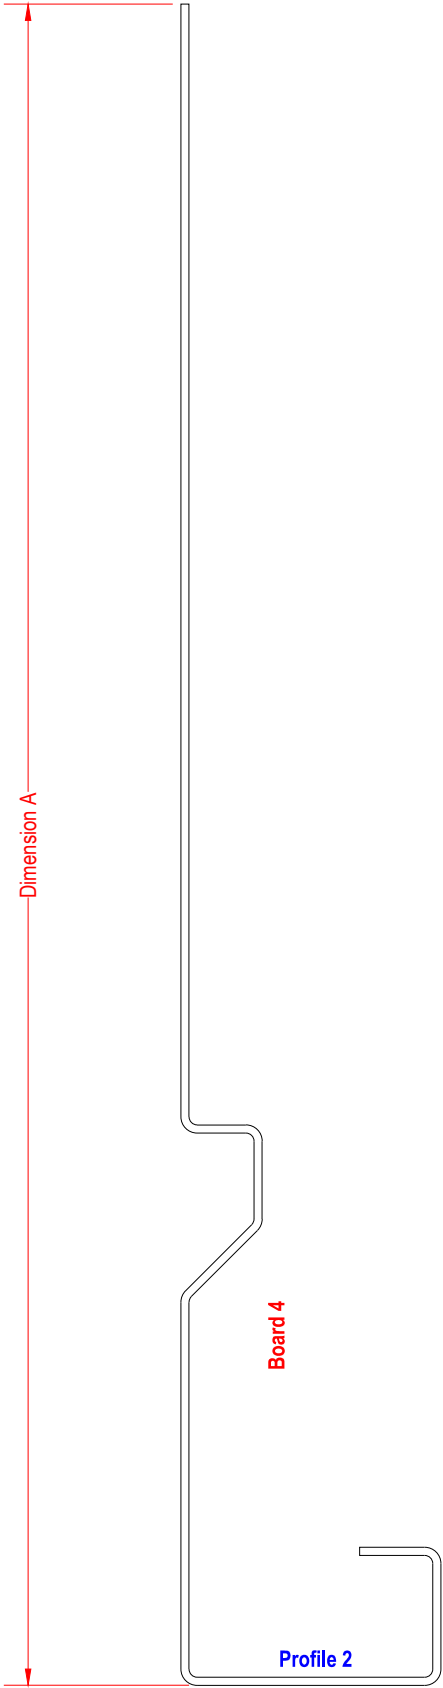

Profile 2 Butt Strap - 100mm Long		
Item Number	Dimension A	Length
Profile 2-Butt	140mm	100mm
Profile 2.1-Butt	160mm	100mm
Profile 2.2-Butt	180mm	100mm
Profile 2.3-Butt	200mm	100mm
Profile 2.4-Butt	220mm	100mm
Profile 2.5-Butt	240mm	100mm
Profile 2.6-Butt	260mm	100mm
Profile 2.7-Butt	280mm	100mm
Profile 2.8-Butt	300mm	100mm
Profile 2.9-Butt	320mm	100mm
Profile 2.10-Butt	340mm	100mm
Profile 2.11-Butt	360mm	100mm
Profile 2.12-Butt	380mm	100mm
Profile 2.13-Butt	400mm	100mm
Profile 2.14-Butt	420mm	100mm
Profile 2.15-Butt	440mm	100mm
Profile 2.16-Butt	460mm	100mm
Profile 2.17-Butt	480mm	100mm
Profile 2.18-Butt	500mm	100mm
Profile 2.19-Butt	520mm	100mm
Profile 2.20-Butt	540mm	100mm
Profile 2.21-Butt	560mm	100mm
Profile 2.22-Butt	580mm	100mm
Profile 2.23-Butt	600mm	100mm

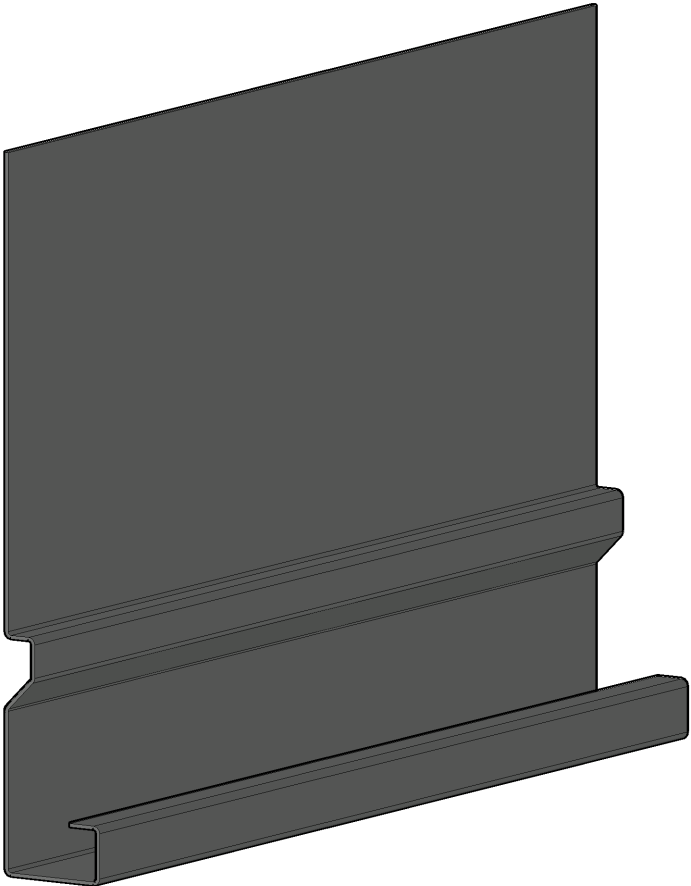

CONVENTIONS BS 1192

HINGE

DOOR

PARALLEL VENT

HINGE

VENT

Elevation viewed externally

Arrows point to hinge

1

1001

Detail 1 drawn on drawing No (D)1001

+000.000

CDM REGULATIONS

HAZARD	ADDED	MITIGATED	ACCESSED

SPECIFICATION

P1	25.04.2024	First Issue
REV	DATE	DESCRIPTION
REVIEW	-	

All Facades UK Ltd

Unit 15

Brindley Road

Bayton Road Industrial Estate

Exhall

CV7 9EP

REVISION	DRAWN BY	CHECKED BY
P1	CB	CB

DRAWING No

ALL-009 Butt

DRAWING TITLE

Profile 2 - 2.23 Butt

STATUS

APPROVAL ISSUE

PROJECT

xx

CONTRACTOR

xx

DATE	SCALE	JOB No
25.04.2024	1:1 @ A3	xxxxxx