



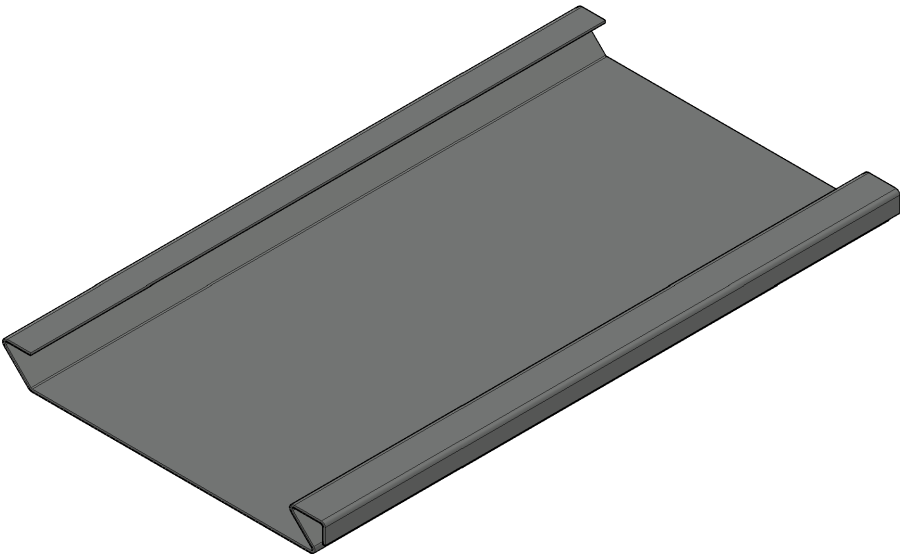

Profile 29 - 3000mm Long	
Item Number	Length
Profile 29.1	3000mm

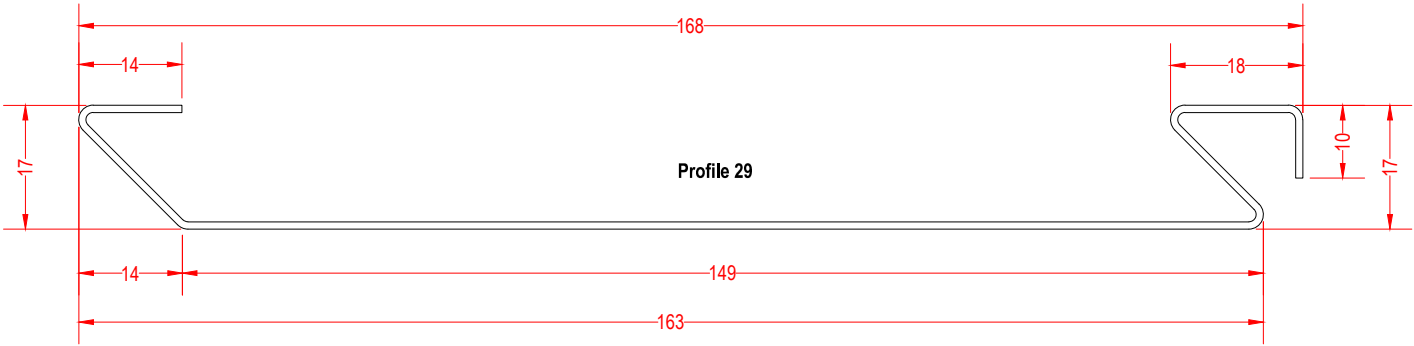

CONVENTIONS BS 1192

HINGE

DOOR

PARALLEL

VENT

HINGE

VENT

Elevation viewed externally
Arrows point to hinge

Detail 1 drawn on
drawing No (D)1001

1
1001

+000.000

CDM REGULATIONS		ADDED	MITIGATED	ACCESSED
HAZARD				

SPECIFICATION

P1	25.04.2024.	First Issue
REV	DATE	DESCRIPTION
REVIEW	-	



All Facades UK Ltd
Unit 15
Brindley Road
Bayton Road Industrial Estate
Exhall
CV7 9EP

REVISION	DRAWN BY	CHECKED BY
P1	CB	CB

DRAWING No
ALL-0220

DRAWING TITLE
Profile 29.1 (3000mm Long)

STATUS
APPROVAL ISSUE

PROJECT
xx

CONTRACTOR
xx

DATE 25.04.2024.	SCALE 1:1 @ A3	JOB No xxxxxx
---------------------	-------------------	------------------