



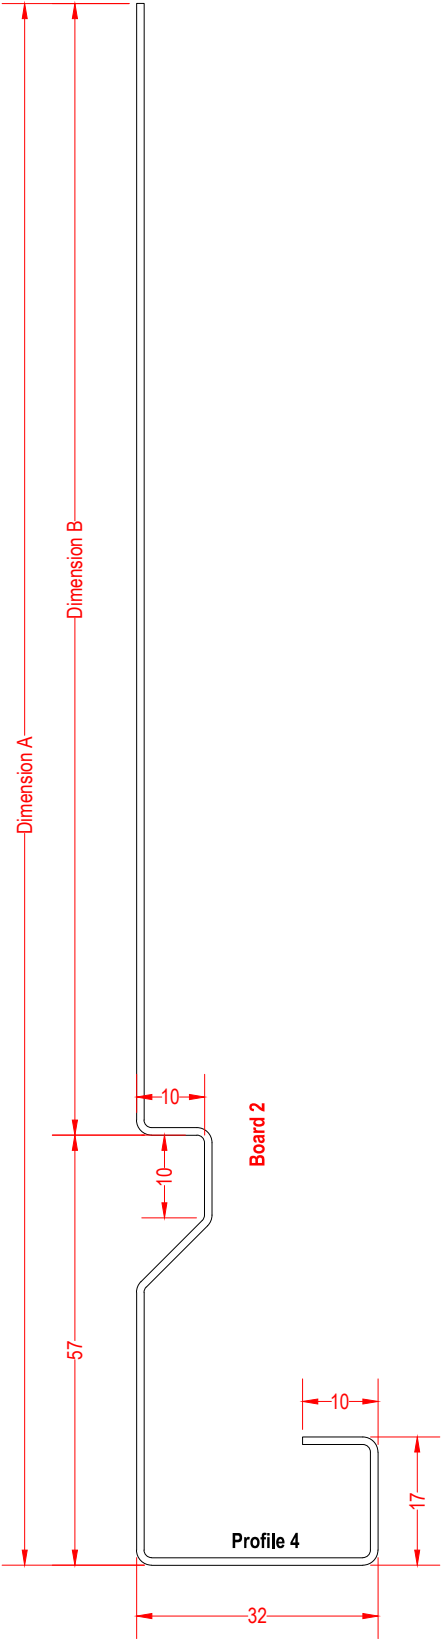

Profile 4 - 1000mm Long			
Item Number	Dimension A	Dimension B	Length
Profile 4	140mm	83mm	1000mm
Profile 4.1	160mm	103mm	1000mm
Profile 4.2	180mm	123mm	1000mm
Profile 4.3	200mm	143mm	1000mm
Profile 4.4	220mm	163mm	1000mm
Profile 4.5	240mm	183mm	1000mm
Profile 4.6	260mm	203mm	1000mm
Profile 4.7	280mm	223mm	1000mm
Profile 4.8	300mm	243mm	1000mm
Profile 4.9	320mm	263mm	1000mm
Profile 4.10	340mm	283mm	1000mm
Profile 4.11	360mm	303mm	1000mm
Profile 4.12	380mm	323mm	1000mm
Profile 4.13	400mm	343mm	1000mm
Profile 4.14	420mm	363mm	1000mm
Profile 4.15	440mm	383mm	1000mm
Profile 4.16	460mm	403mm	1000mm
Profile 4.17	480mm	423mm	1000mm
Profile 4.18	500mm	443mm	1000mm
Profile 4.19	520mm	463mm	1000mm
Profile 4.20	540mm	483mm	1000mm
Profile 4.21	560mm	503mm	1000mm
Profile 4.22	580mm	523mm	1000mm
Profile 4.23	600mm	543mm	1000mm

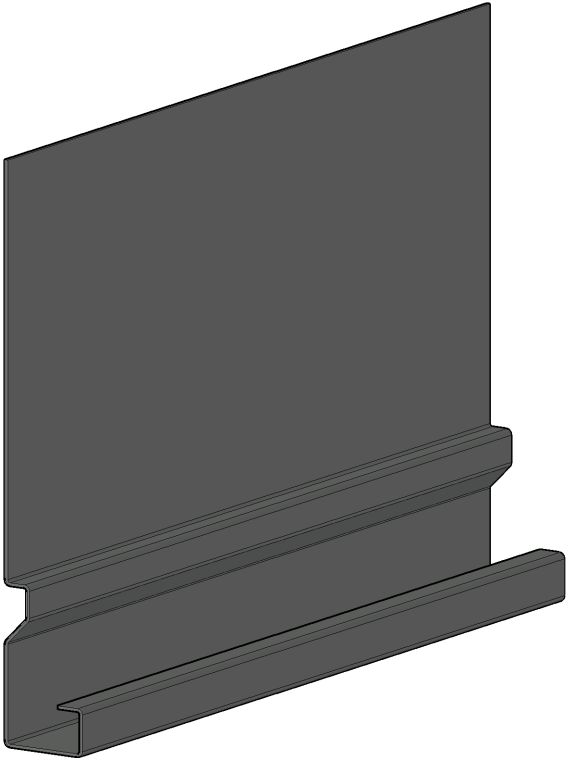

CONVENTIONS BS 1192

DOOR

PARALLEL VENT

HINGE

VENT

Elevation viewed externally
Arrows point to hinge

Detail 1 drawn on drawing No (D)1001

CDM REGULATIONS

HAZARD

ADDED

MITIGATED

ACCESSED

1
1001

+000.000

SPECIFICATION

P1	25.04.2024	First Issue
REV	DATE	DESCRIPTION
REVIEW	-	



All Facades UK Ltd
Unit 15
Brindley Road
Bayton Road Industrial Estate
Exhall
CV7 9EP

REVISION P1	DRAWN BY CB	CHECKED BY CB
----------------	----------------	------------------

DRAWING No
ALL-025

DRAWING TITLE
Profile 4 - 4.23 (1000mm Long)

STATUS
APPROVAL ISSUE

PROJECT
xx

CONTRACTOR
xx

DATE
25.04.2024

SCALE
1:1 @ A3

JOB No
xxxxxx