



575 Naples Road
Mendota, CA 93640

info@wetstonedesign.co
559-269-7363

PROJECT NAME:
Enya Firepit 45 in

ARCHITECT / DESIGNER:
Luis C

DRAWING PACKAGE:
Enya Firepit 45 in

SHEET CONTENTS:
Final Drawing

MATERIAL:
Concrete


FINISHING:
-

COLOR:
-


AUTHOR	DATE
LC	06/01/2022

NOTES:
-


SHEET NO.
A01

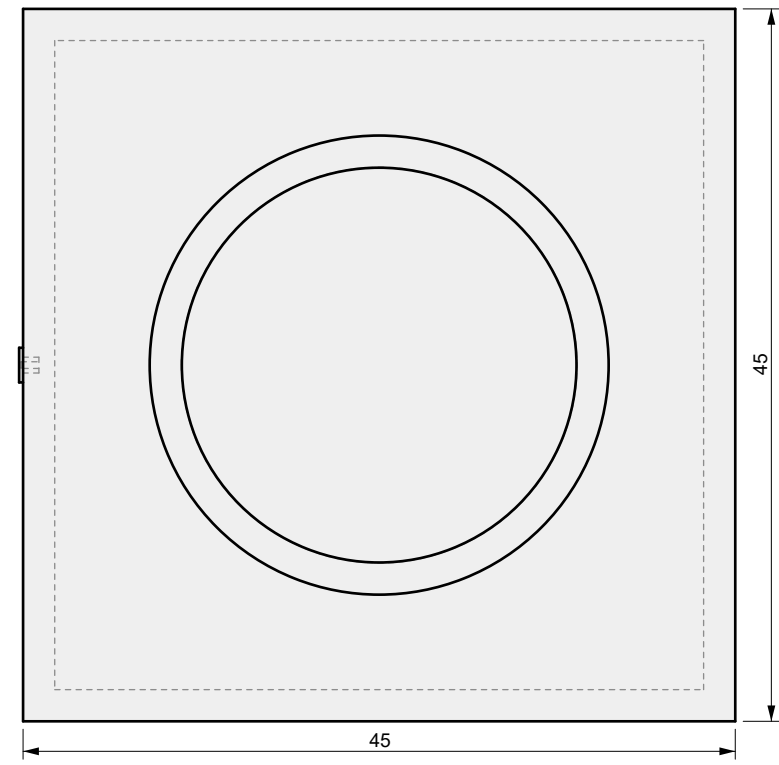


01 TOP VIEW

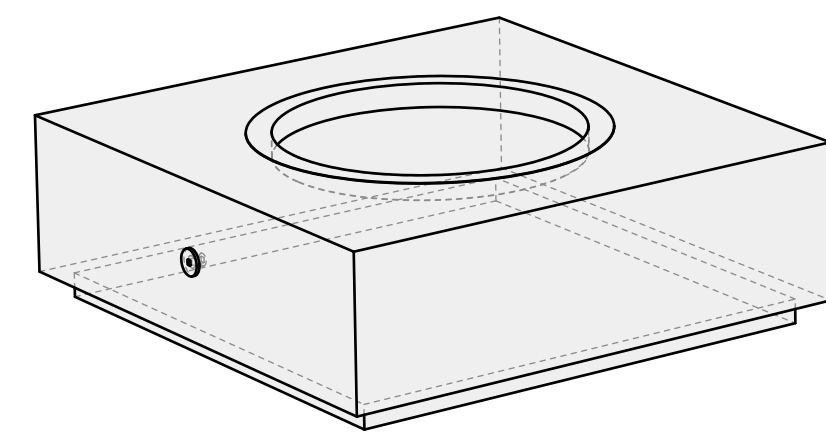

04 PERSPECTIVE

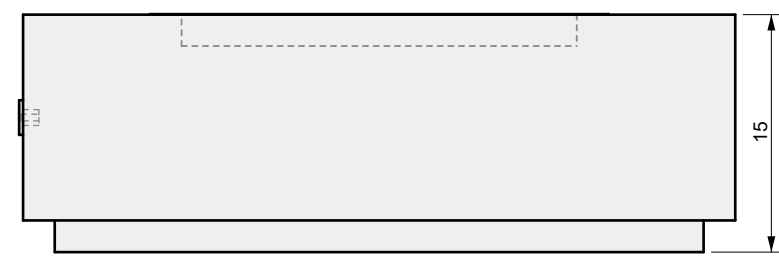

02 FRONT VIEW

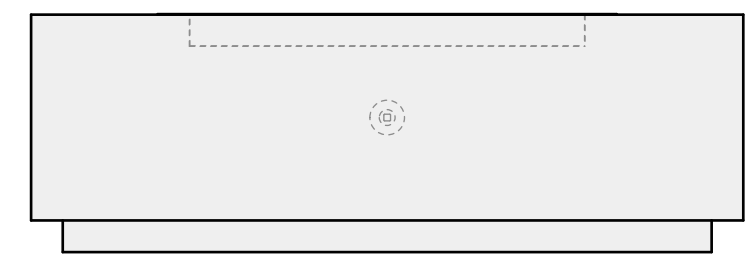

03 SIDE VIEW



575 Naples Road
Mendota, CA 93640

info@wetstonedesign.co
559-269-7363

PROJECT NAME:
Enya Firepit 45 in

ARCHITECT / DESIGNER:
Luis C

DRAWING PACKAGE:
Enya Firepit 45 in

SHEET CONTENTS:
Burner Setting

MATERIAL:
-



FINISHING:
-

COLOR:
-

AUTHOR	DATE
LC	06/01/2022

NOTES:
-

SHEET NO.
A02

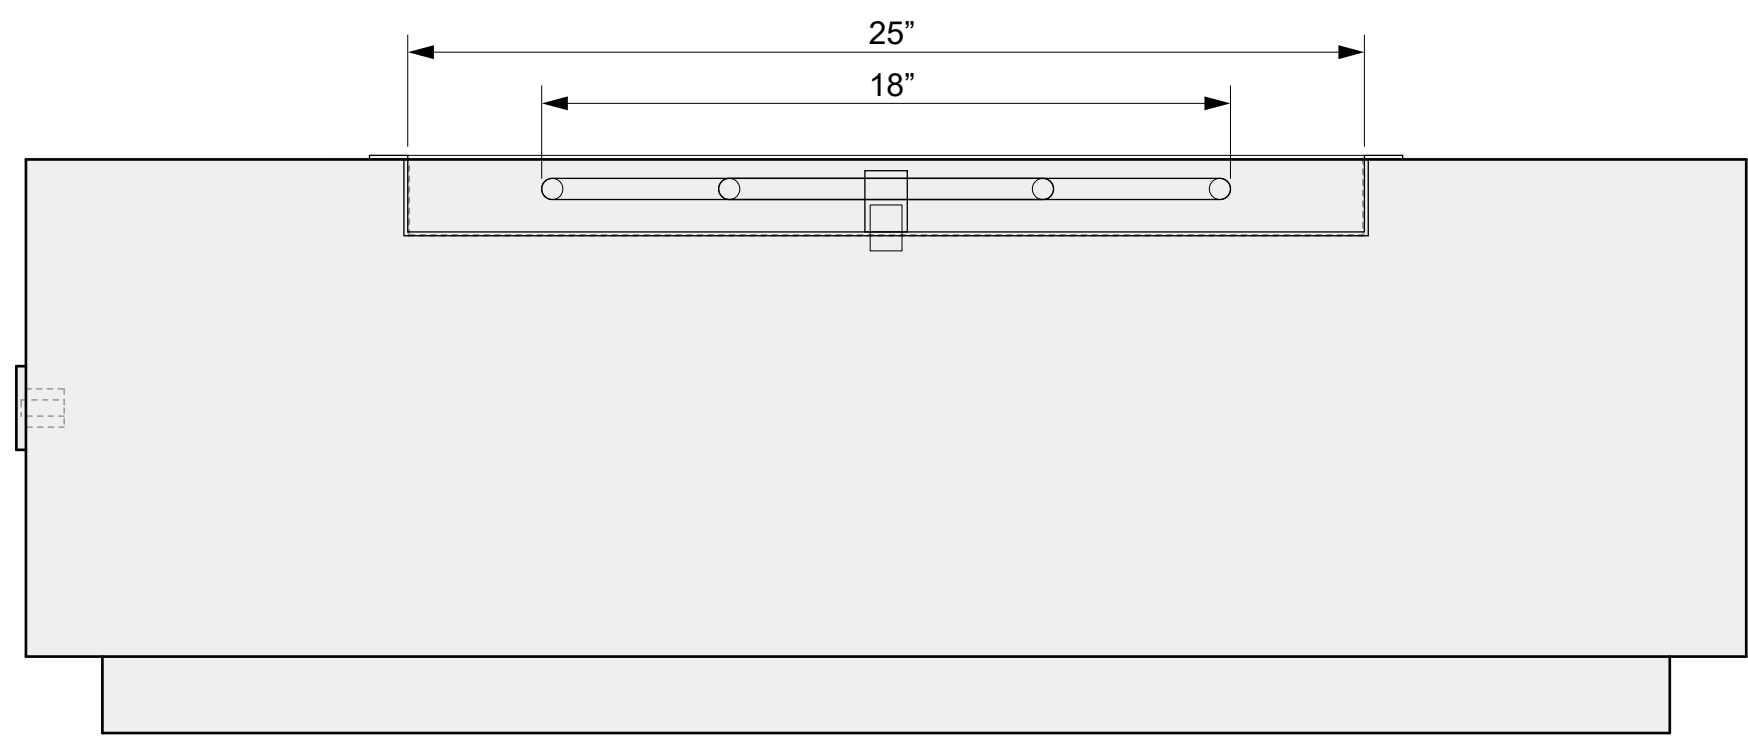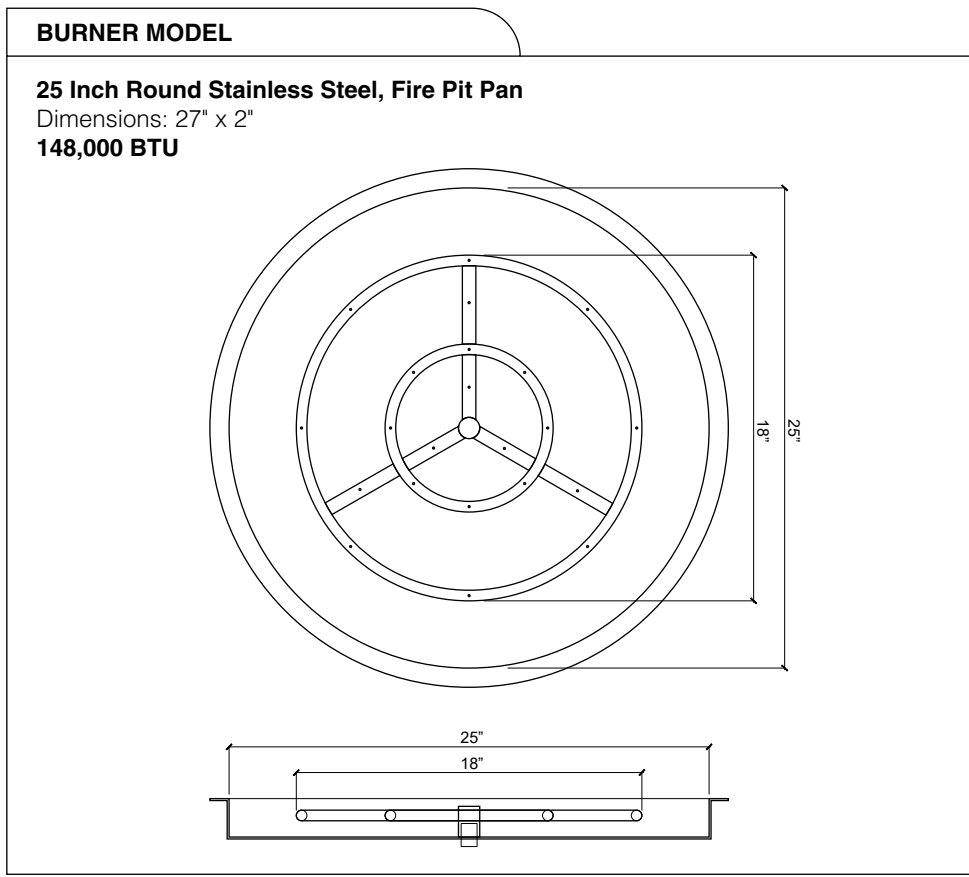

01 SIDE VIEW

A

B

C

D