



575 Naples Road  
Mendota, CA 93640

info@wetstonedesign.co  
559-269-7363

**PROJECT NAME:**  
Nido 65 in

**ARQUITECT / DESIGNER:**  
-

**DRAWING PACKAGE:**  
Pieces for Firepit  
Nido 65 in

**SHEET CONTENTS:**  
Final Drawing

**MATERIAL:**  
Concrete


**FINISHING:**  
-

**COLOR:**  
-


AUTHOR	DATE
LC	06/06/2022

**NOTES:**  
-


SHEET NO.  
**01**

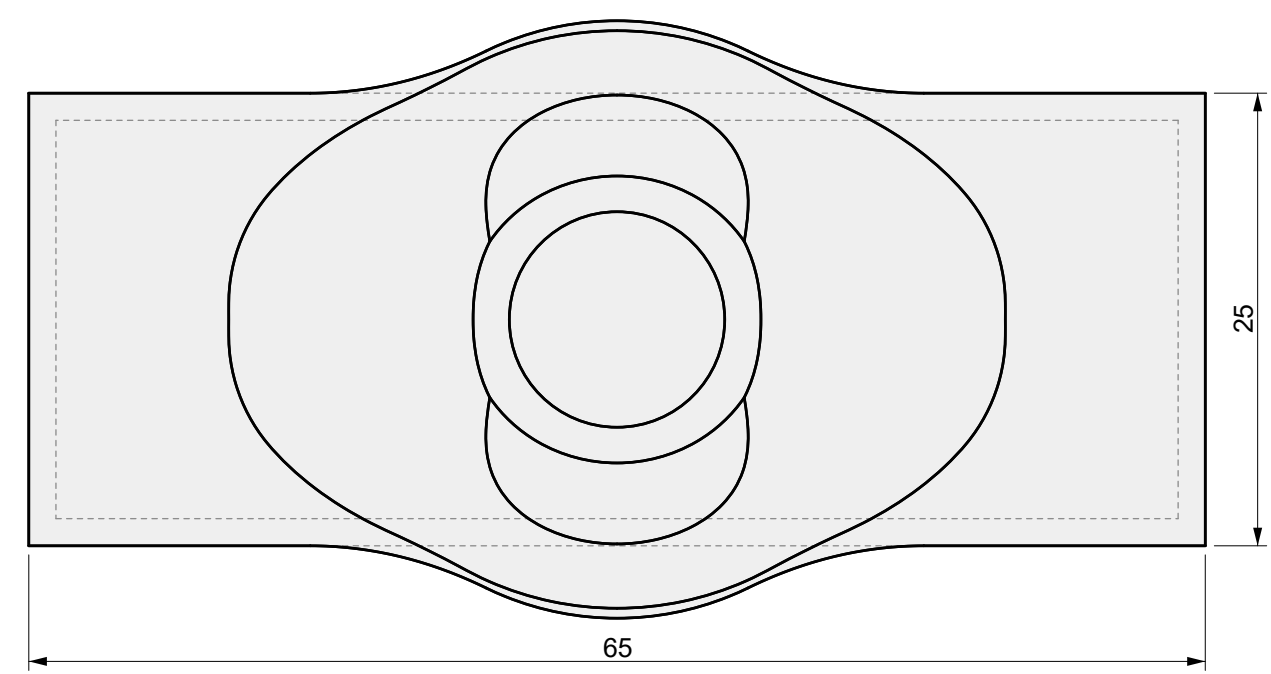


01 TOP VIEW

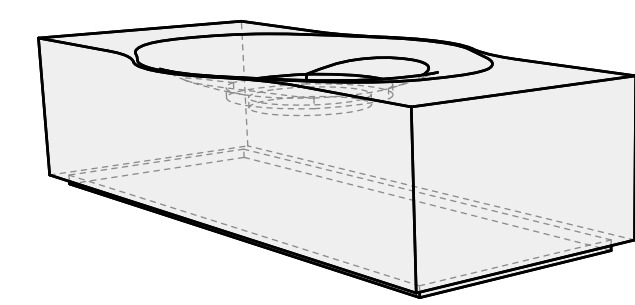

04 PERSPECTIVE

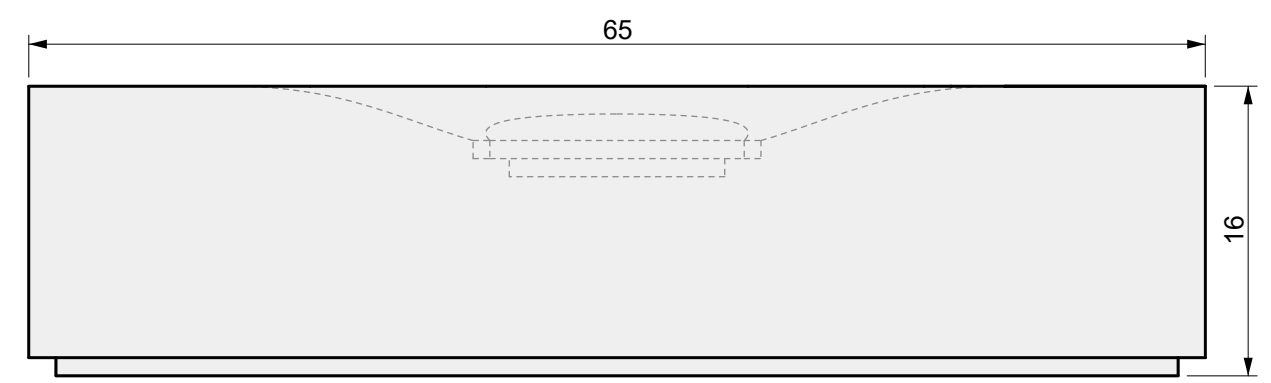

02 FRONT VIEW

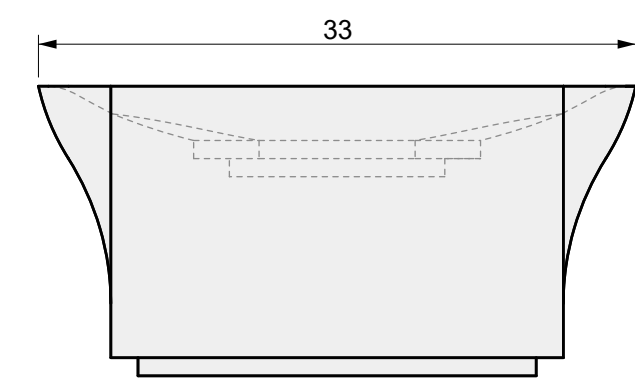

03 SIDE VIEW



575 Naples Road  
Mendota, CA 93640

info@wetstonedesign.co  
559-269-7363

**PROJECT NAME:**  
Nido 65 in

**ARCHITECT / DESIGNER:**  
-

**DRAWING PACKAGE:**  
Pieces for Firepit  
Nido 65 in

**SHEET CONTENTS:**  
Burner Setting

**MATERIAL:**  
-



**FINISHING:**  
-

**COLOR:**  
-

AUTHOR	DATE
LC	06/06/2022

**NOTES:**  
-

SHEET NO.  
**02**

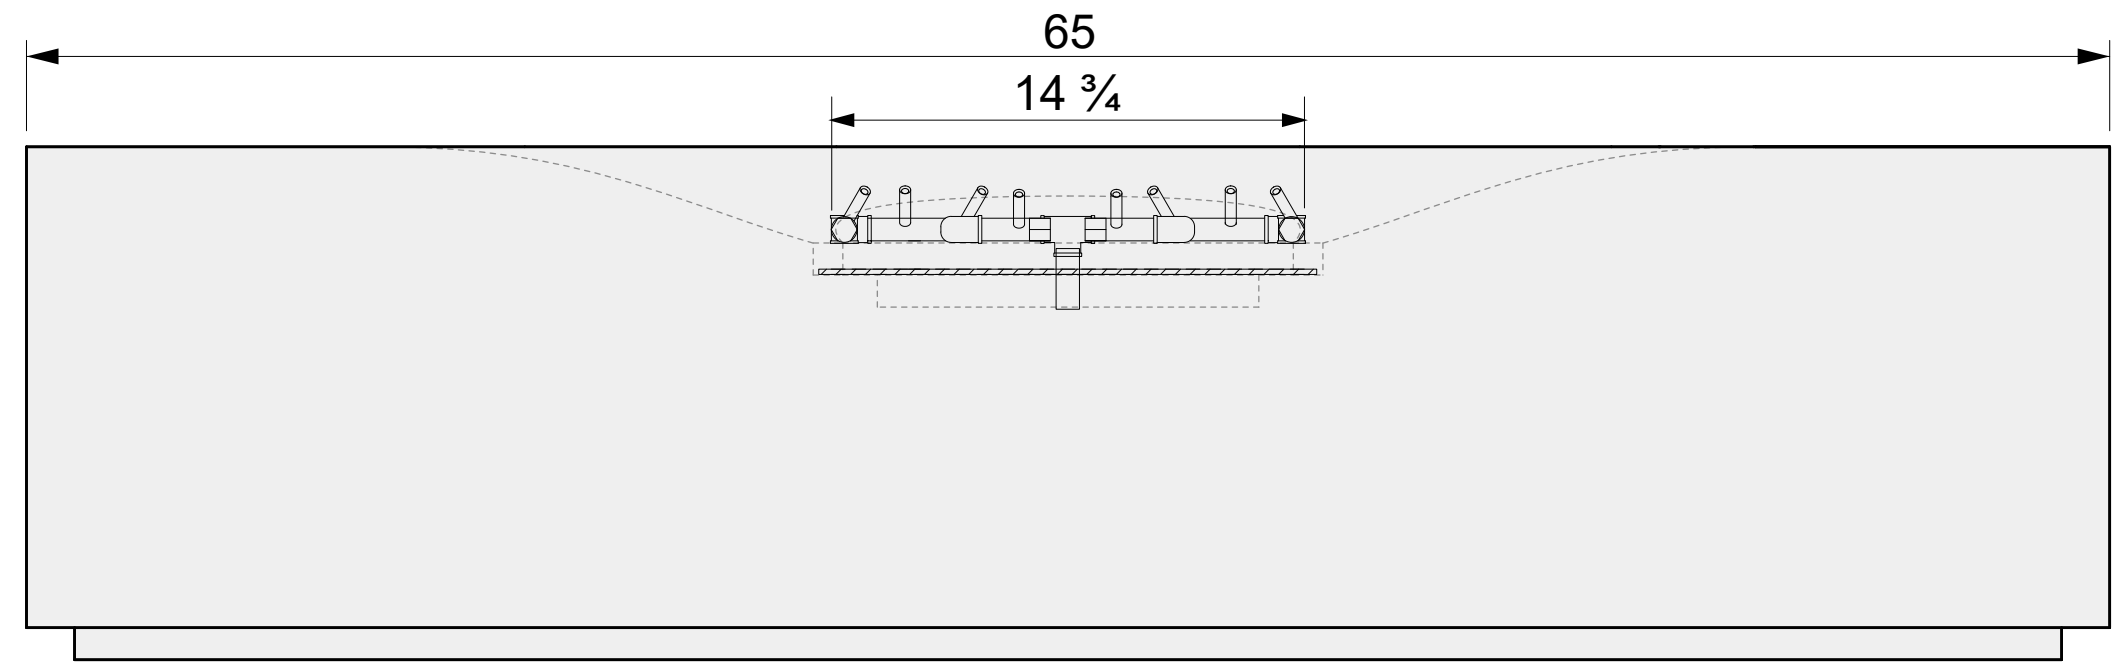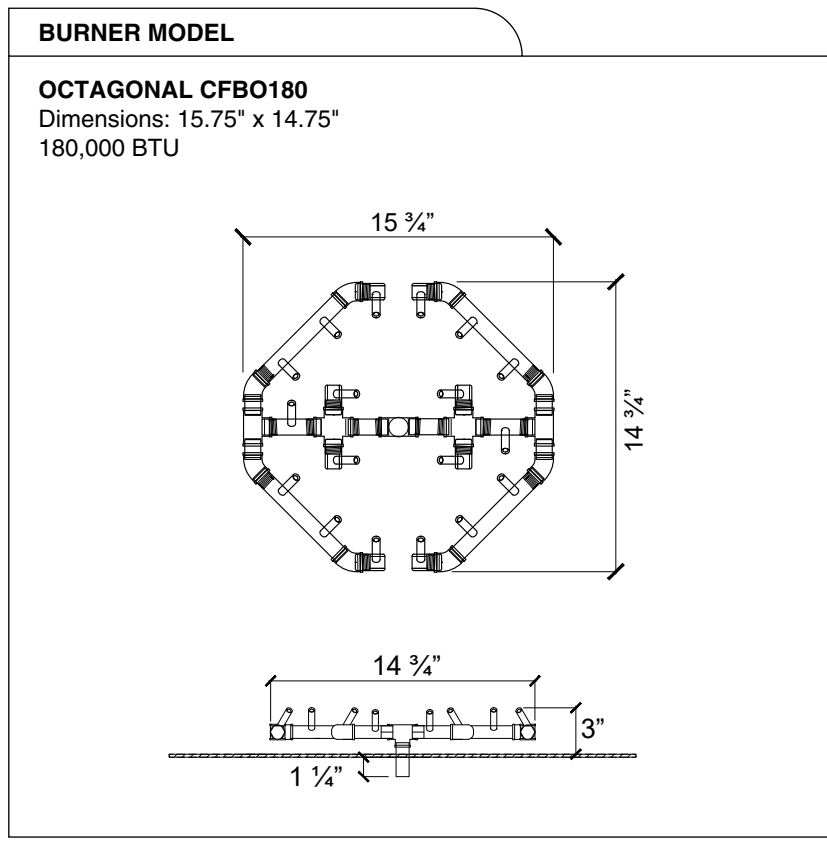

**01 SIDE VIEW**

A

B

C

D