




SECTION

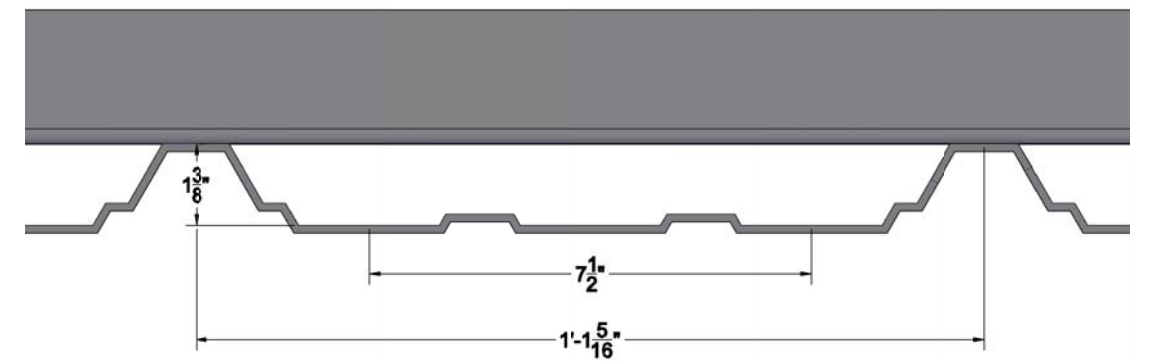

ELEVATION

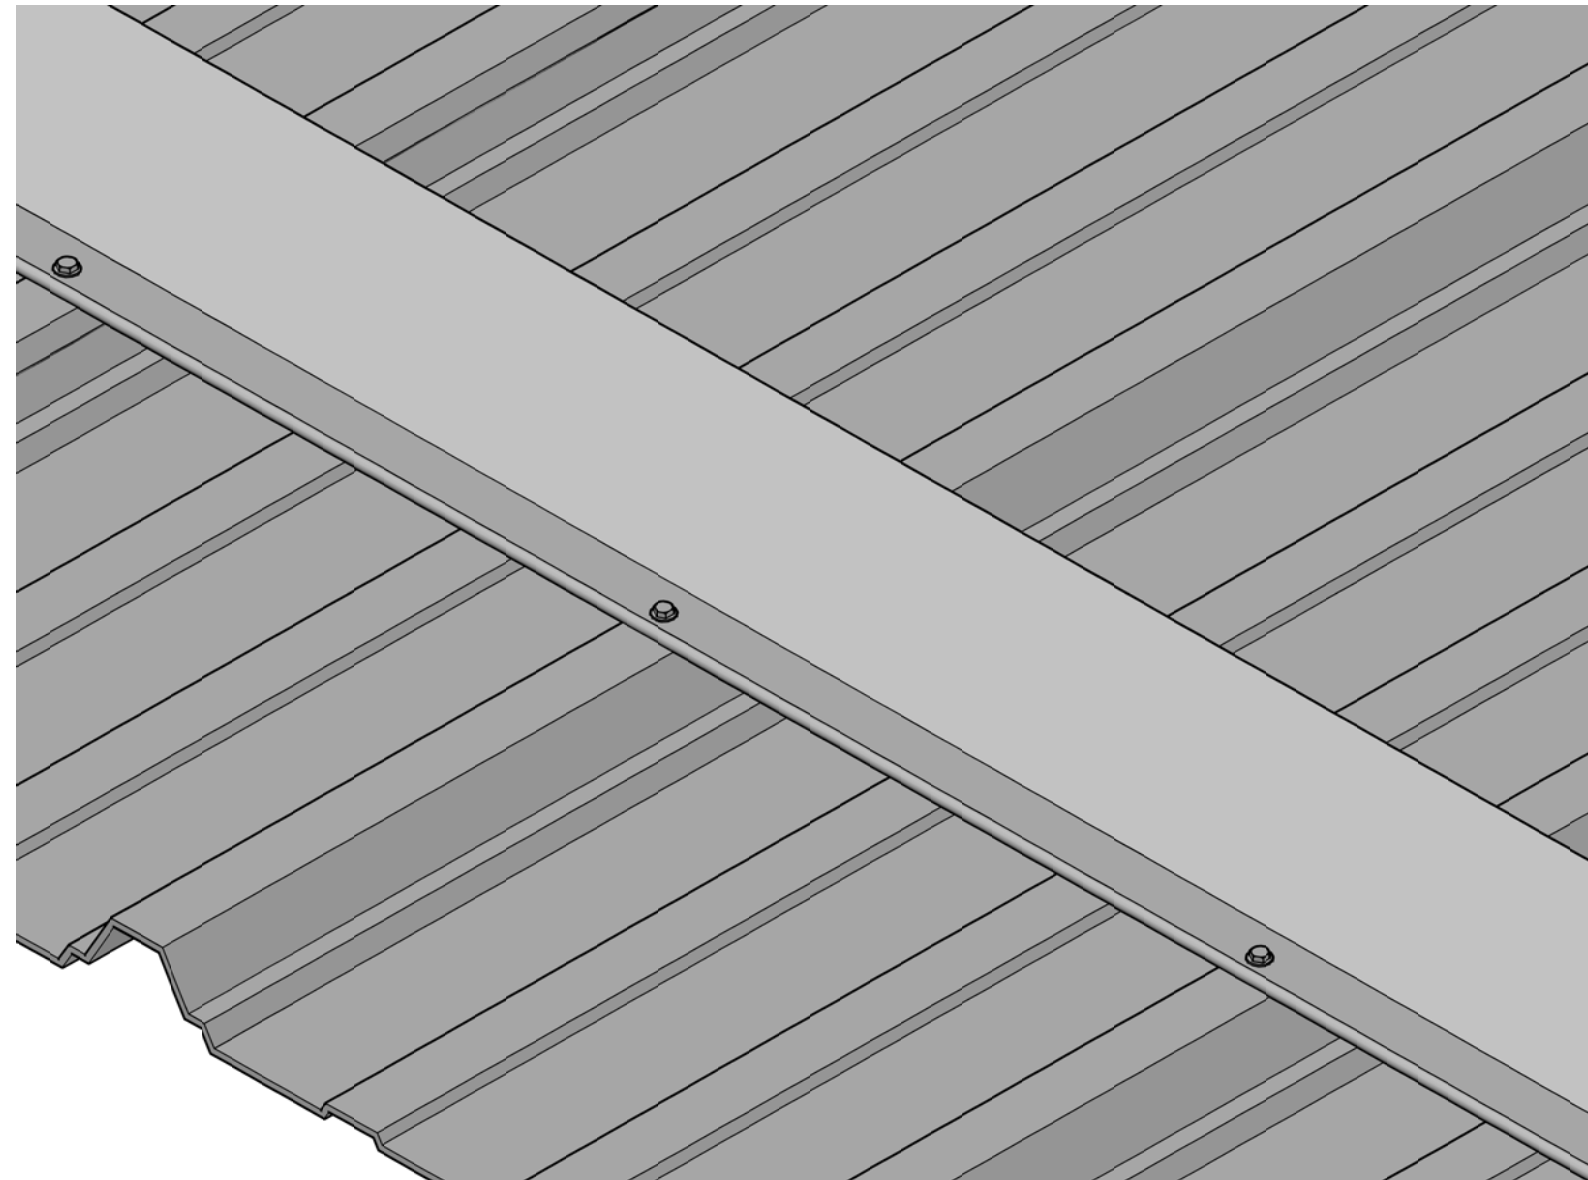

ISOMETRIC VIEW

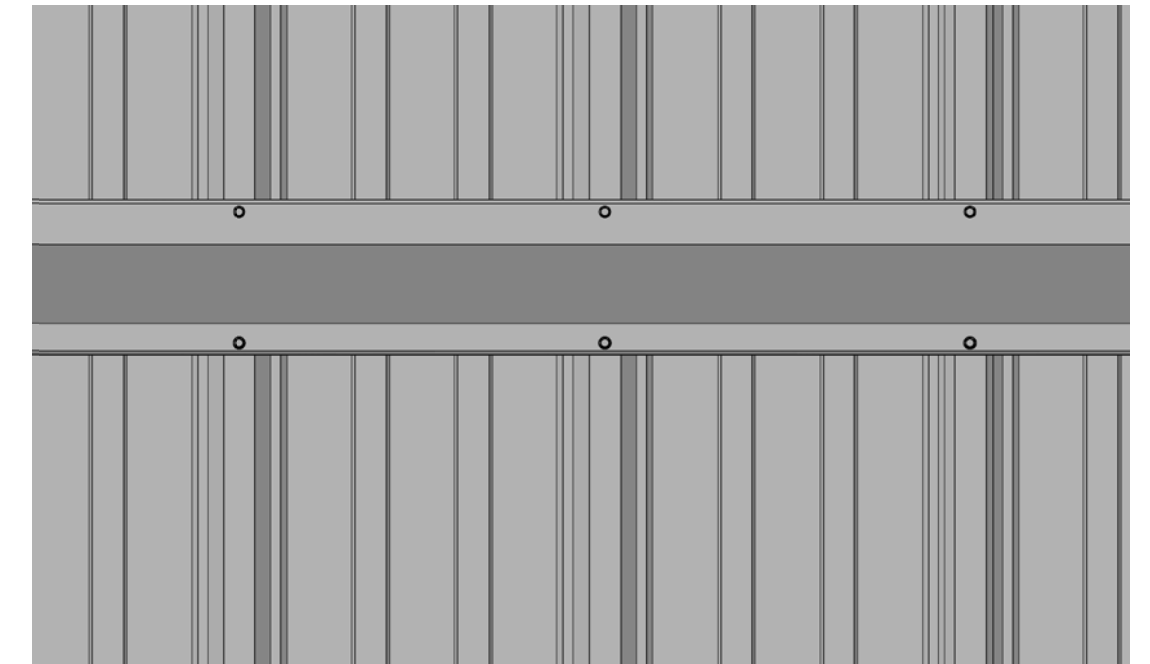

PLAN VIEW

# SCREW DOWN