



REV	DATE	DESCRIPTION OF REVISION
00	15 JUL 2013	ISSUED FOR CONSTRUCTION

GENERAL NOTES


1. BLEACHER HAS BEEN DESIGNED AND CONTRACTOR ERECTION & MAINTENANCE SHALL BE IN ACCORDANCE WITH APPLICABLE REQUIREMENTS OF THE ONTARIO BUILDING CODE, OH&S REGULATION 213 / 91, CSA STANDARDS S289.2-M87 & Z797-09, OTHER QUEBEC PROVINCIAL REGULATIONS, & MANUFACTURER GUIDELINES.
2. MAXIMUM SEATING CAPACITY FOR EACH BLEACHER IS INDICATED ON THE DRAWINGS.
3. SCRIM COVERING MAY BE INSTALLED IF REQUIRED. SCRIM COVERING OR SIGNS SHALL NOT EXTEND ABOVE THE TOP OF THE GUARDRAIL PANELS.
4. DESIGN CRITERIA:
DECK LIVE LOAD: 100 PSF
DEAD LOAD: 10 PSF
WIND LOAD: 12 PSF AS PER O.B.C.
MAXIMUM LEG LOAD: 6,600 POUNDS
5. MAINTAIN A SAFE WORKING DISTANCE FROM POWER LINES AND OVERHEAD CABLES AT ALL TIMES.
6. CONTRACTOR SOLELY RESPONSIBLE FOR ENSURING THAT GRADE BEARING CONDITIONS ARE SUITABLE TO RESIST THE APPLIED FORCES.
7. THE ENGINEER SHALL BE ADVISED IN WRITING OF ALL CHANGES TO OR DEVIATIONS FROM THESE APPROVED DRAWINGS & NECESSARY CORRECTIONS SHALL BE COMPLETED PRIOR TO SPECTATOR OCCUPANCY.
8. THIS DRAWING SHALL BE READ IN CONJUNCTION WITH THE NOTES & DETAILS LOCATED ON DRAWING NUMBERS 201381-D01 TO 201381-D12 SHEETS 1 TO 12 INCLUSIVE.

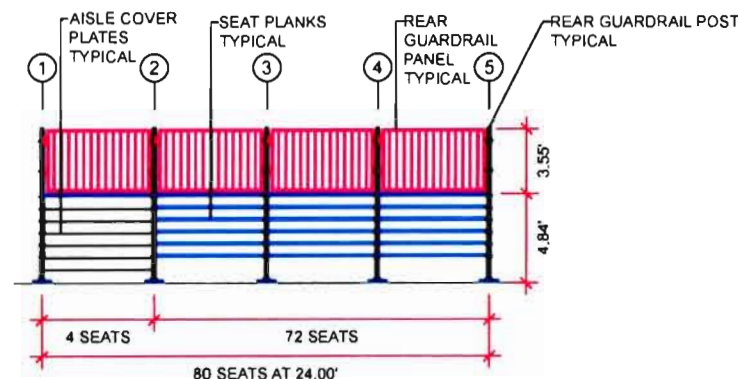


ELEVATION

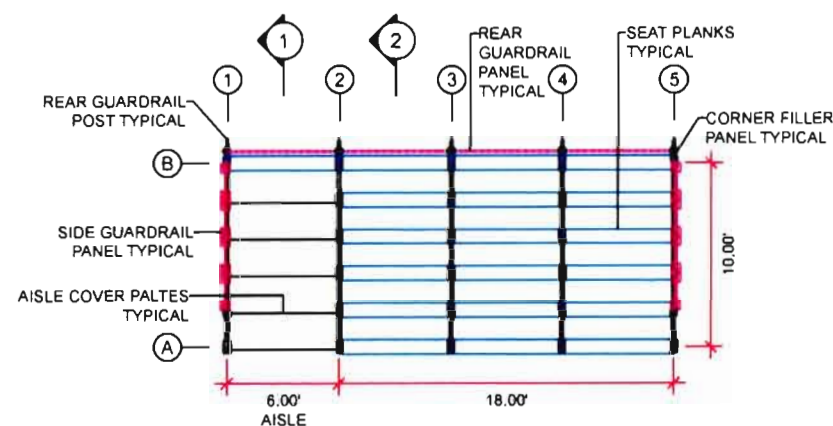


PLAN - BLEACHER 1A
(1) BLEACHER AT GRADE

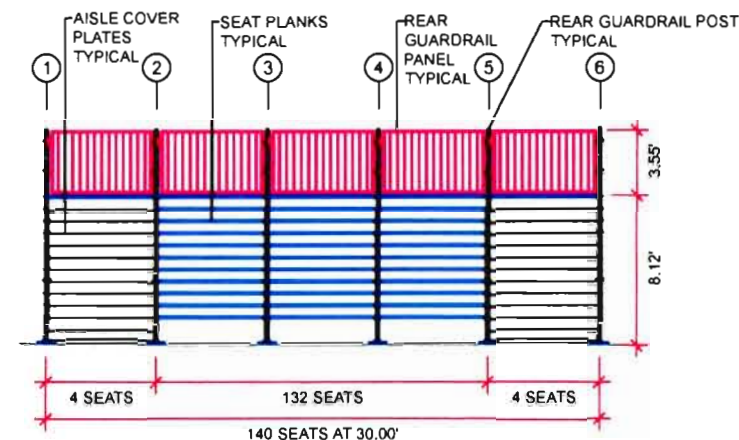


ELEVATION

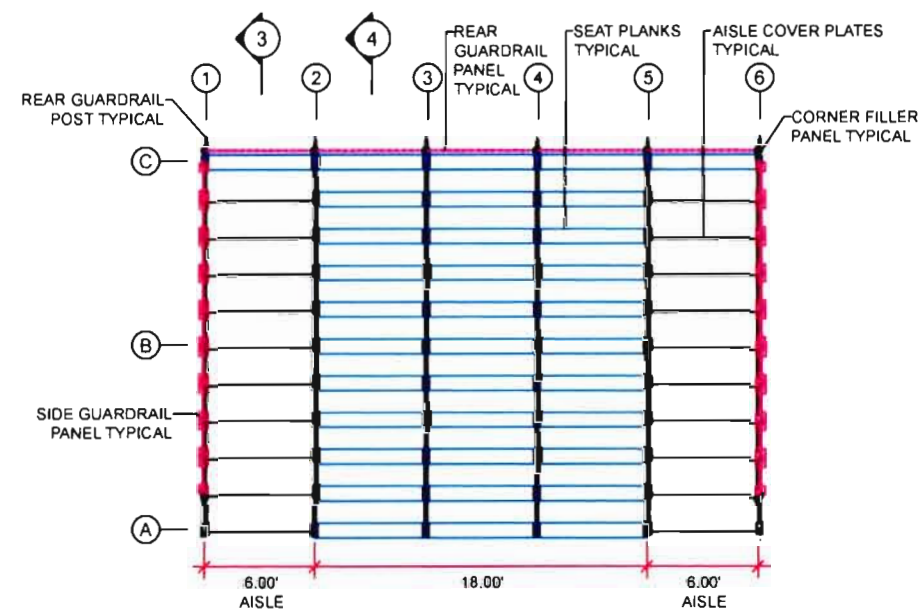


PLAN - BLEACHER 1B
(1) BLEACHER AT GRADE

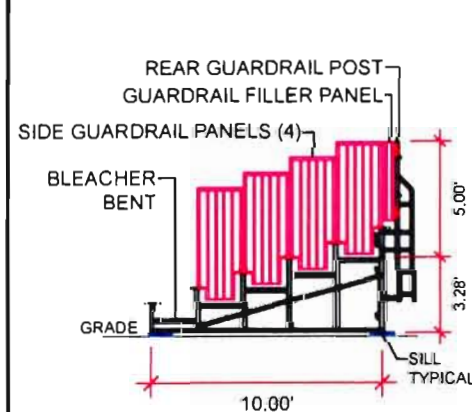


SECTION
BLEACHER AT GRADE

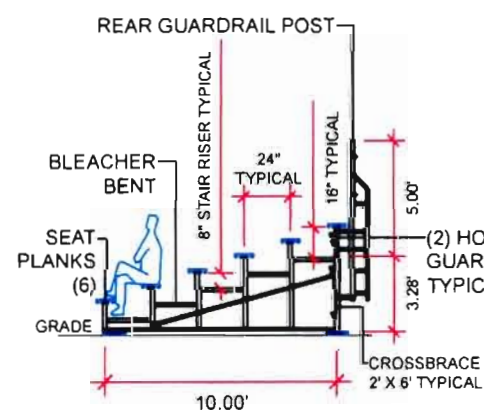

SECTION
BLEACHER AT GRADE

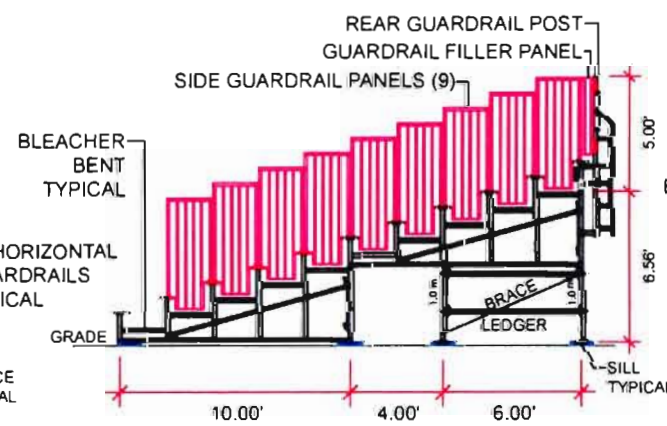

SECTION
BLEACHER AT GRADE

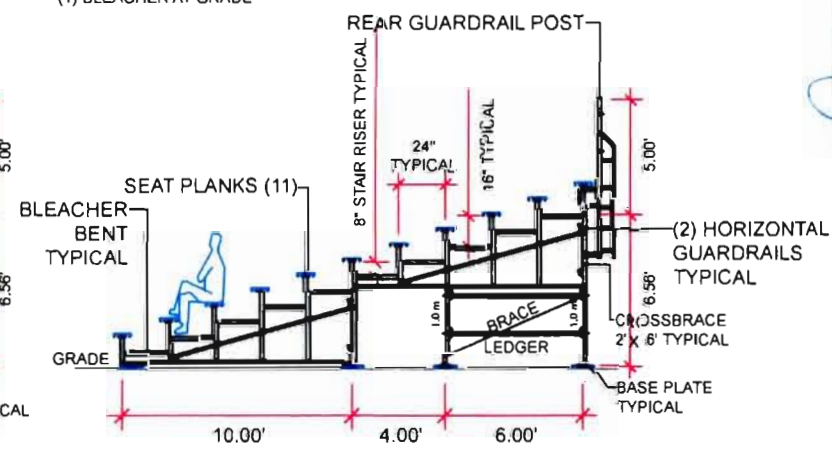

SECTION
BLEACHER AT GRADE




DRAWING TITLE
PARK DESRANLEU BLEACHERS


PROJECT INFORMATION
MEGASTAGE
JEU DU CANADA GAMES 2013
SHERBROOKE, QUEBEC

CONTRACTOR
MEGA-STAGE INC


DATE	SCALE	DRAWN BY	ENGINEER
03 JUL 2013	1:10	PSK	P.S. KING
DRAWING NUMBER	REVISION	SHEET	
201381-D01	00	1 of 12	

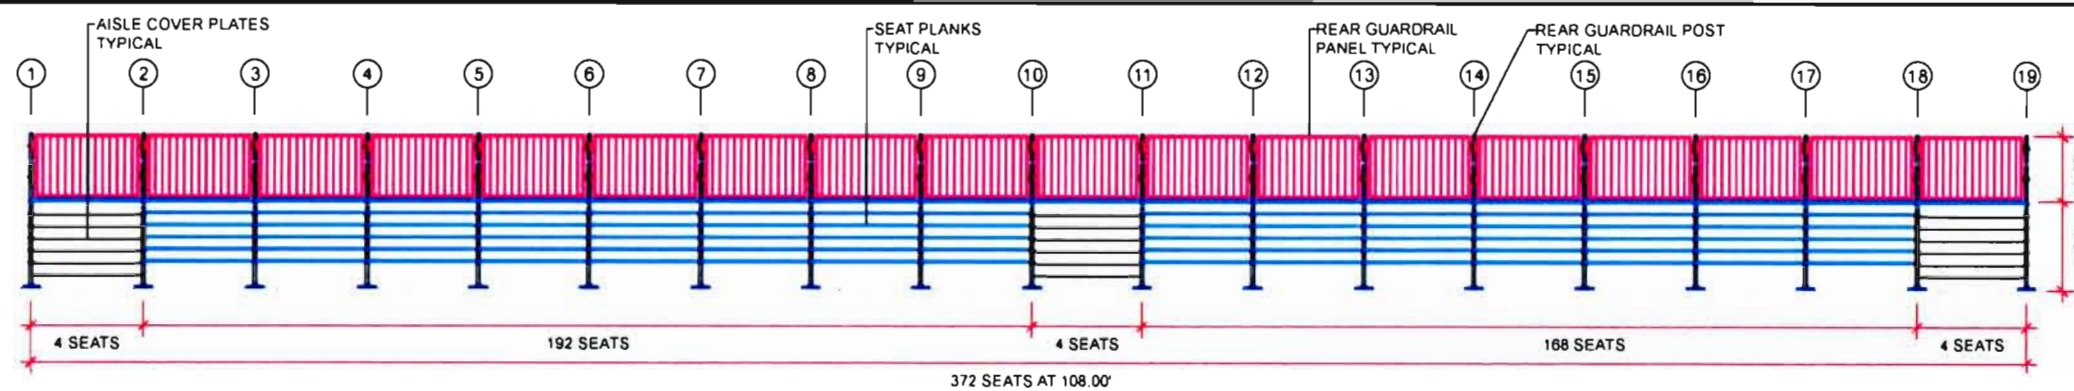


ELEVATION

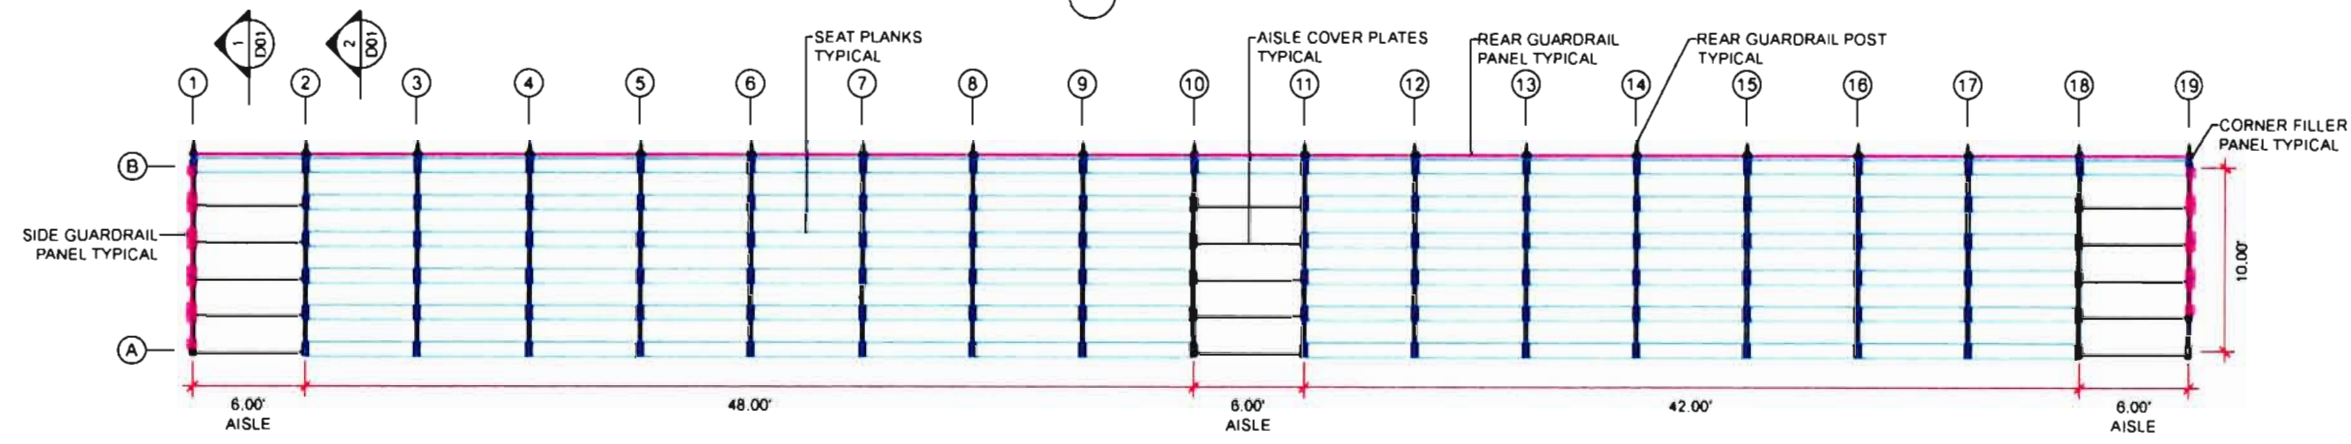

PLAN - BLEACHER 2A & 2B
(2) BLEACHERS AT GRADE

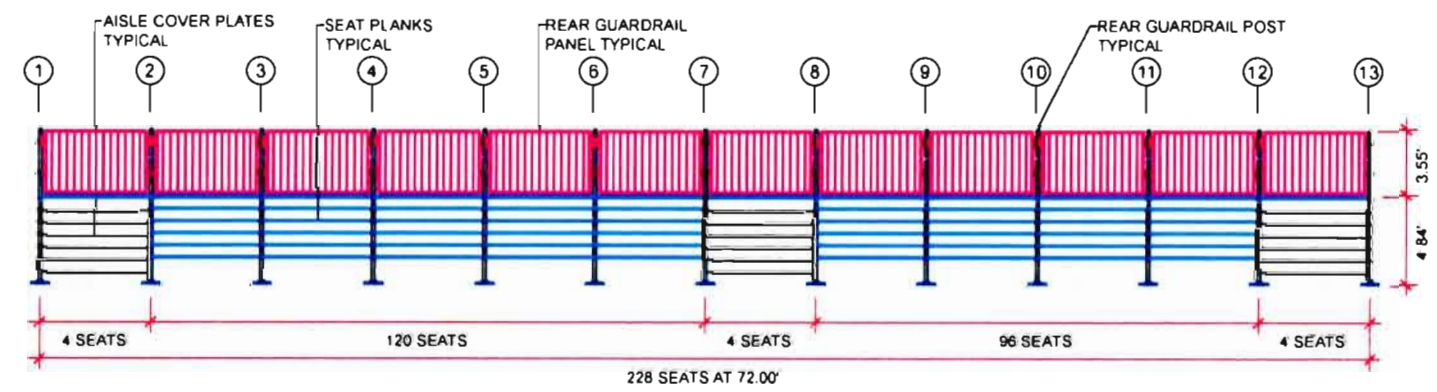


ELEVATION

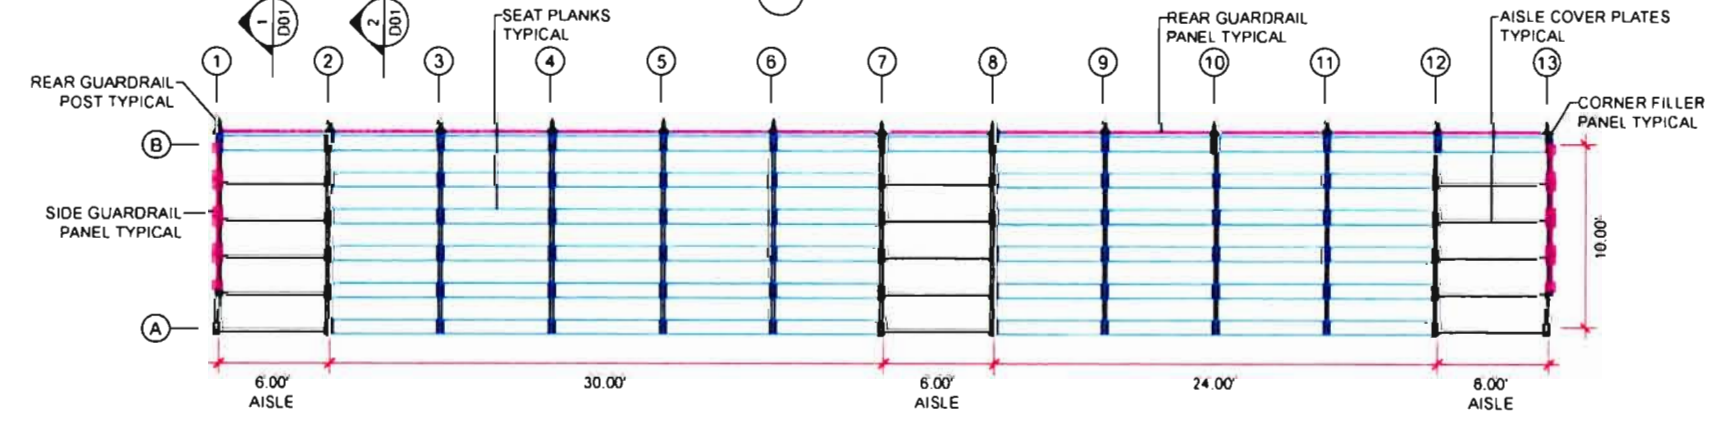

PLAN - BLEACHER 2C & 2D
(2) BLEACHERS AT GRADE

REV	DATE	DESCRIPTION OF REVISION
00	15 JUL 2013	ISSUED FOR CONSTRUCTION

- ERECTION NOTES**
1. INSTALL & LEVEL BLEACHER EBTS & SYSTEMS SCAFFOLD ON ADEQUATELY-SIZED SILLS TO SUIT BEARING CONDITIONS.
 2. INSTALL & CONNECT EACH BLEACHER BENT WITH 2" X 8" CROSSBRACES AT THE REAR POST.
 3. INSTALL GUARDRAIL POSTS AT THE REAR BLEACHER BENTS & CONNECT BOTTOM END TO BLEACHER BENTS USING ONE (1) 1/2" DIAMETER X 3" LONG BOLT ASSEMBLY.
 4. INSTALL & SECURE 21" WIDE X 8' LONG ALUMINUM PLYDECK WALKWAYS BETWEEN BLEACHER BENTS IN EACH ROW.
 5. INSTALL REAR GUARDRAIL PANELS 42" HIGH BY 8' LONG BETWEEN EACH GUARDRAIL POST.
 6. INSTALL & CONNECT SIDE GUARDRAIL PANELS 42" HIGH BY 24" WIDE BETWEEN EACH BLEACHER BENT SEAT PLATE AT OPEN SIDES AS DETAILED USING TWO (2) 1/2" DIAMETER X 1-1/2" LONG BOLT ASSEMBLIES AT EACH END.
 7. INSTALL FILLER PANELS AT EACH CORNER GUARDRAIL POST.
 8. INSTALL ALUMINUM SEAT PLANKS 9-1/2" WIDE X 1-1/2" HIGH BETWEEN BLEACHER BENTS IN EACH ROW. CONNECT SEAT PLANKS TO BLEACHER BENT SEAT SUPPORT PLATES USING TWO (2) SEAT CLAMPS AT EACH CONNECTION.
 9. INSTALL AISLE COVER PLATES 8" HIGH X 24" WIDE X 6' LONG AT EACH BLEACHER BENT STAIR RISER.
 10. INSTALL TWO (2) HORIZONTAL GUARDRAILS 6' LONG IN EACH BAY BELOW THE LINE OF REAR SEATS.
 11. INSTALL FRONT WALKWAYS, STAIRS & HANDRAILS WHERE REQUIRED FOR SPECTATOR ACCESS TO BLEACHERS.
 12. INSTALL FRONT GUARDRAIL PANELS ALONG WALKWAYS.
 13. THIS DRAWING SHALL BE READ IN CONJUNCTION WITH THE NOTES & DETAILS LOCATED ON DRAWING NUMBER 201381-001 TO 201381-012 SHEETS 1 TO 12 INCLUSIVE.

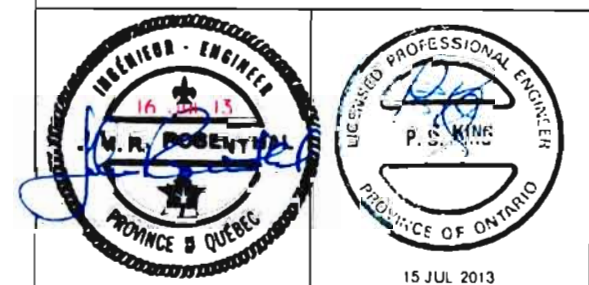




MEGA STAGE
 927 rue Gaudette, Parc Industriel, St-Jean-sur-Richelieu (Québec) Canada J3B 7S7
 1-888-446-4444 / 450-459-4444 / Fax 450-359-4242
info@mega-stage.com / www.mega-stage.com

DRAWING TITLE CENTRE SPORTIF BLEACHERS			
PROJECT INFORMATION MEGASTAGE JEU DU CANADA GAMES 2013 SHERBROOKE, QUEBEC			
CONTRACTOR MEGA-STAGE INC			
DATE 03 JUL 2013	SCALE 1 : 10	DRAWN BY PSK	ENGINEER P.S. KING
DRAWING NUMBER 201381-002		REVISION SHEET 00 2 OF 12	

REV	DATE	DESCRIPTION OF REVISION
00	15 JUL 2013	ISSUED FOR CONSTRUCTION

ERECTION NOTES

- THIS DRAWING SHALL BE READ IN CONJUNCTION WITH THE NOTES & DETAILS LOCATED ON DRAWING NUMBERS 201381-D01 TO 201381-D12 SHEETS 1 TO 12 INCLUSIVE.

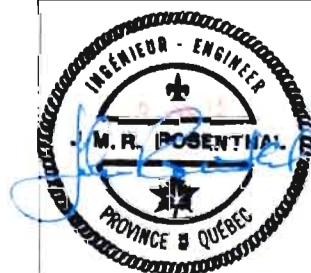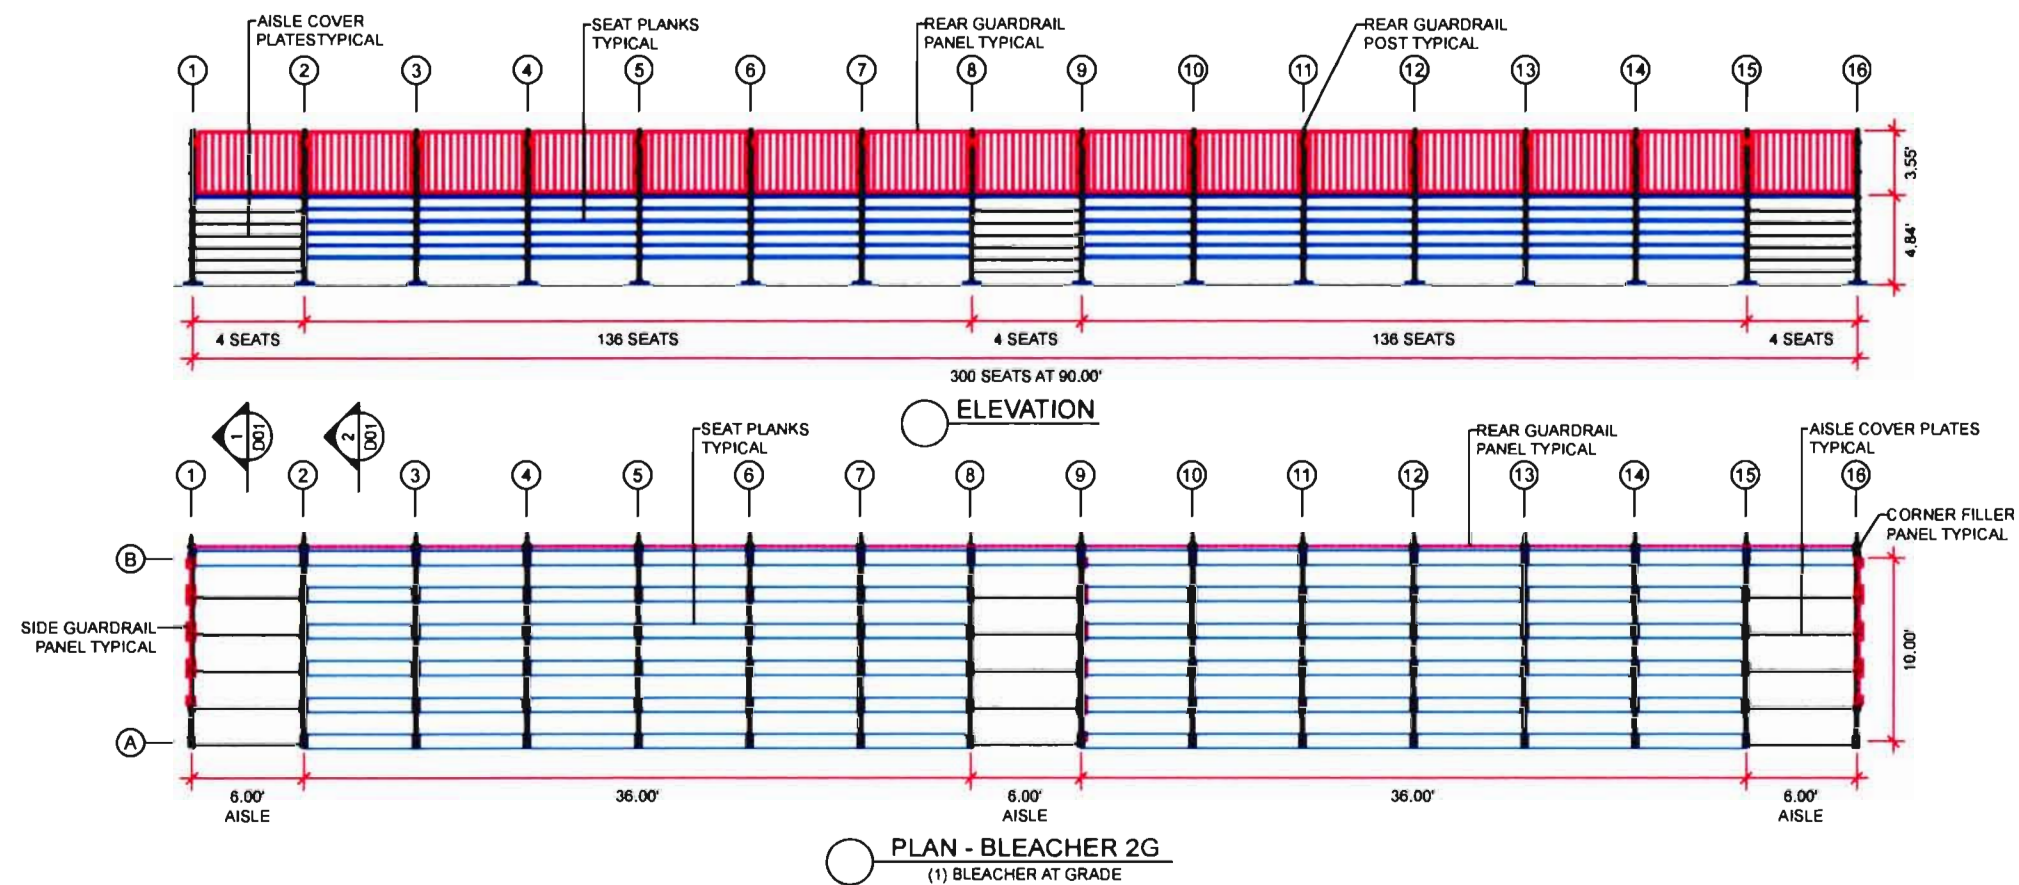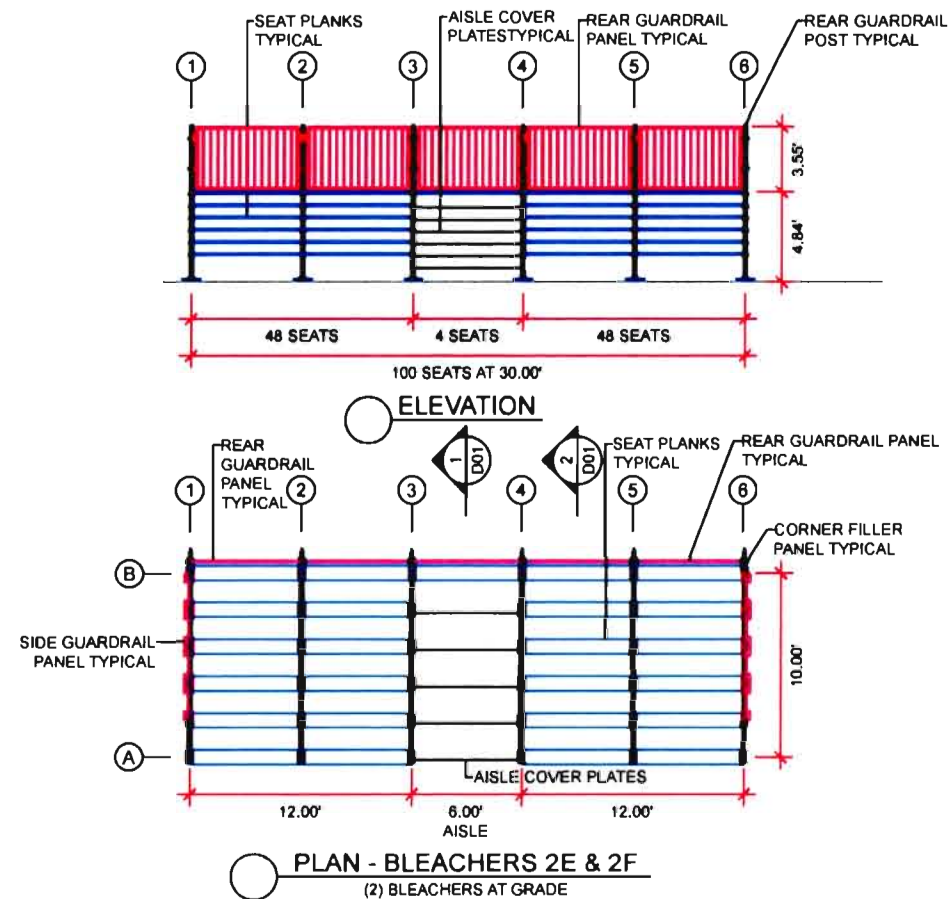


DRAWING TITLE CENTRE SPORTIF BLEACHERS			
PROJECT INFORMATION MEGASTAGE JEU DU CANADA GAMES 2013 SHERBROOKE, QUEBEC			
CONTRACTOR MEGA-STAGE INC			
DATE 03 JUL 2013	SCALE 1:10	DRAWN BY PSK	ENGINEER P.S. KING
DRAWING NUMBER 201381-D03		REVISION 00	SHEET 3 of 12


REV	DATE	DESCRIPTION OF REVISION
00	15 JUL 2013	ISSUED FOR CONSTRUCTION

ERECTION NOTES


- THIS DRAWING SHALL BE READ IN CONJUNCTION WITH THE NOTES & DETAILS LOCATED ON DRAWING NUMBERS 201381-D01 TO 201381-D12 SHEETS 1 TO 12 INCLUSIVE.

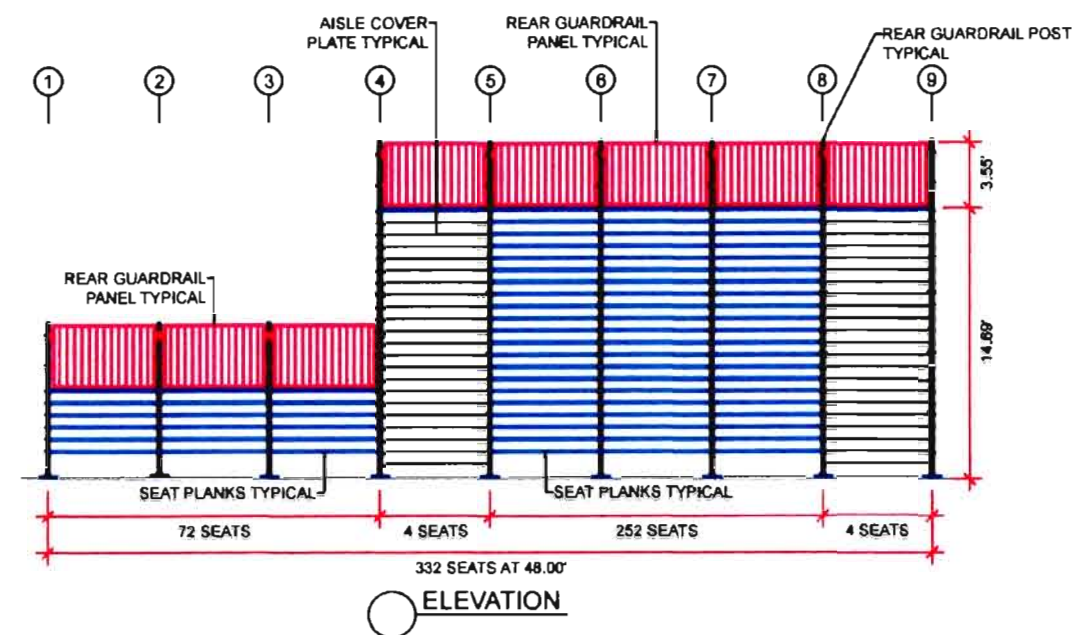


ELEVATION

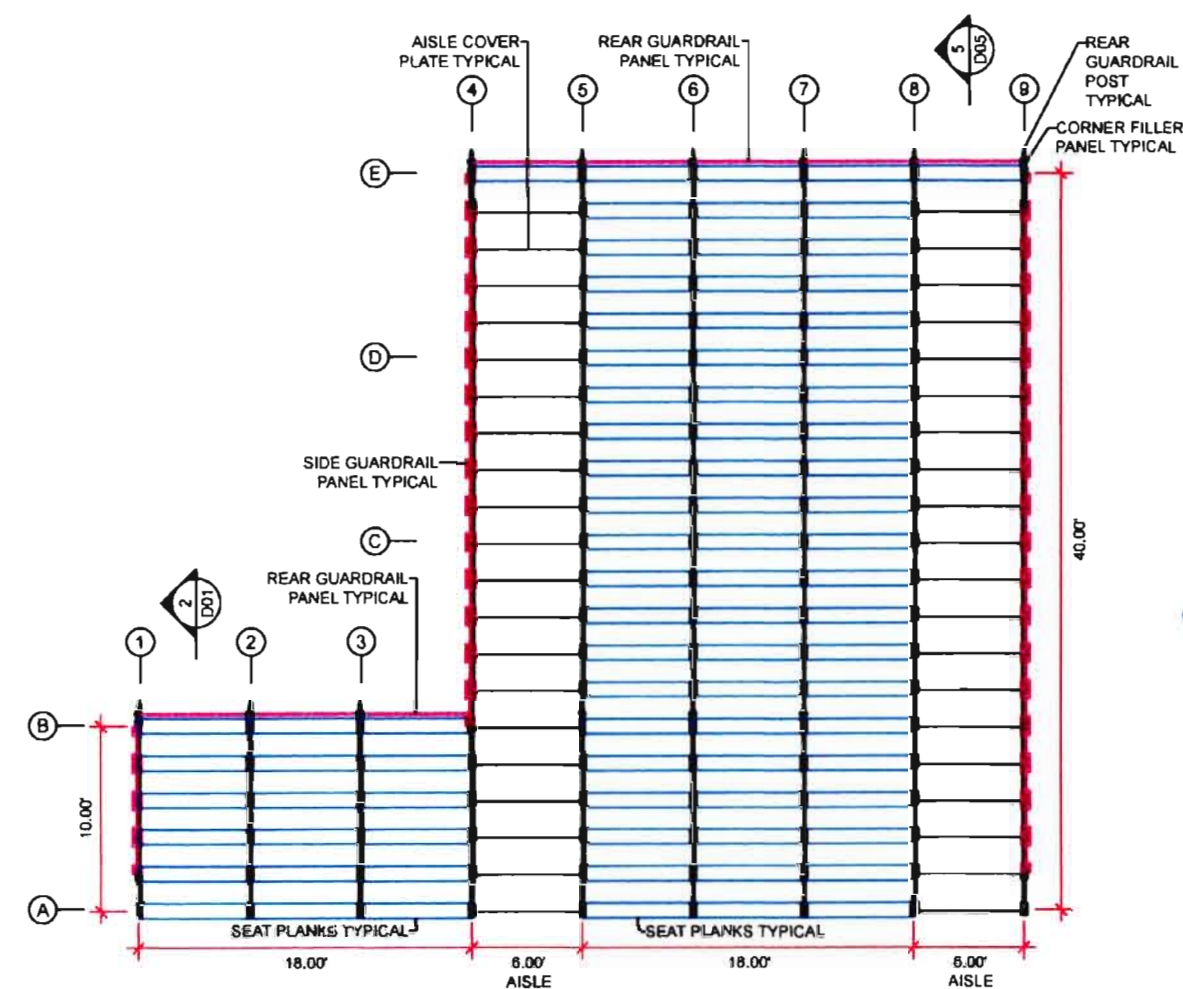

PLAN - BLEACHER 3B
(1) BLEACHER AT GRADE

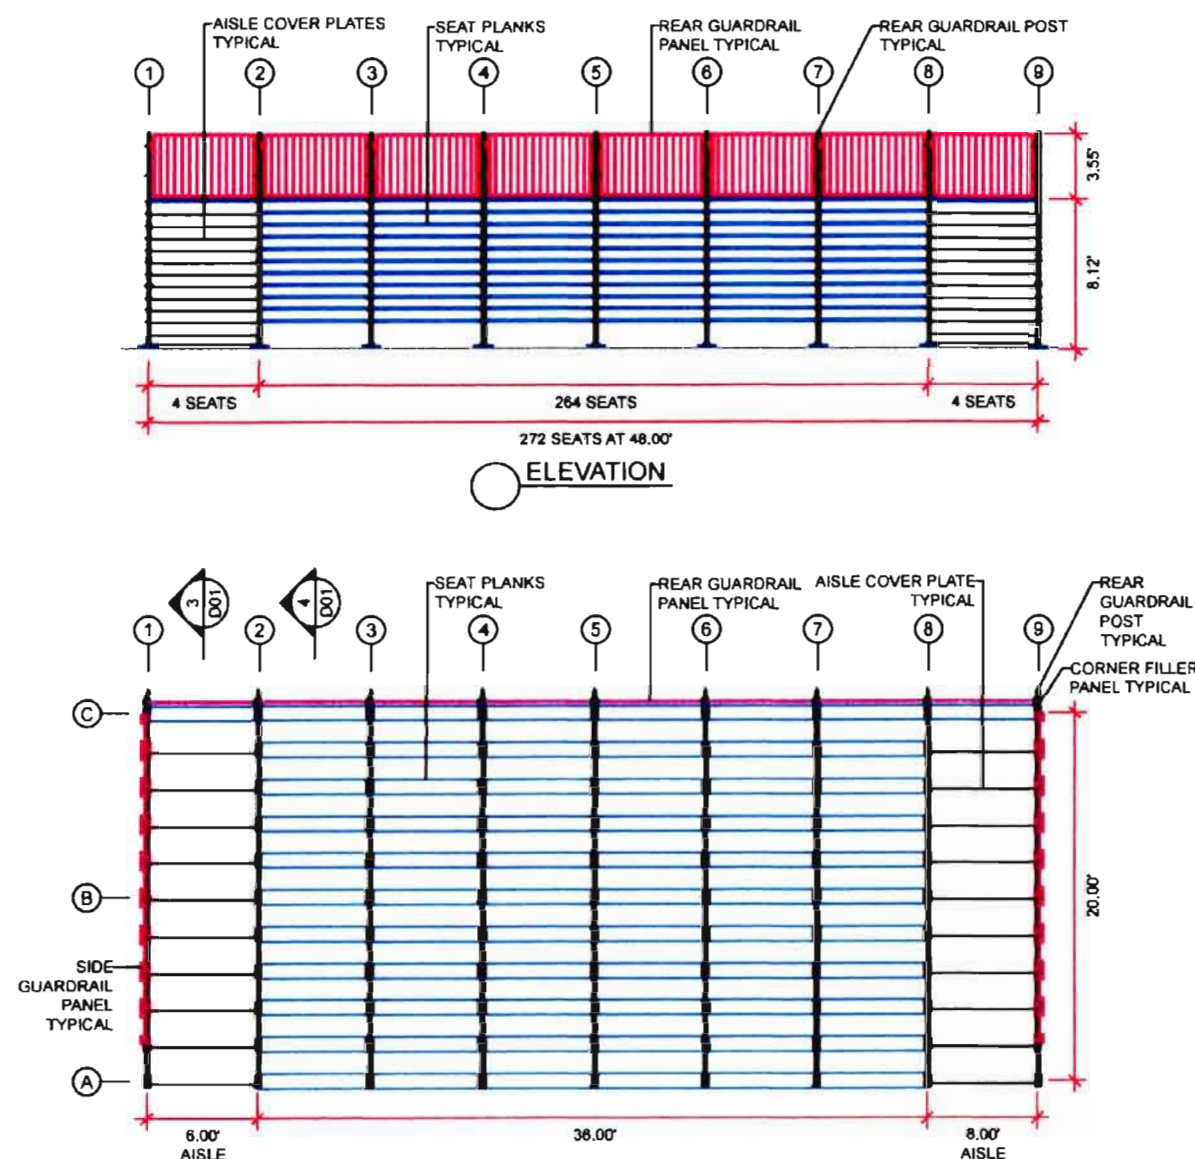

PLAN - BLEACHER 3A
(1) BLEACHER AT GRADE




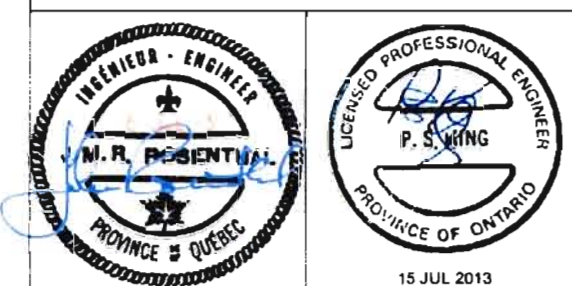


MEGA STAGE
927 rue Gaudette, Parc Industriel, St-Jean-sur-Richelieu (Quebec) Canada J3B 7S7
1-888-359-4001 (toll free) 450-359-4000 (local) Fax 450-359-4242
info@mega-stage.com www.mega-stage.com

DRAWING TITLE ROCK-Forest BLEACHERS			
PROJECT INFORMATION MEGASTAGE JEU DU CANADA GAMES 2013 SHERBROOKE, QUEBEC			
CONTRACTOR MEGA-STAGE INC			
DATE 03 JUL 2013	SCALE 1 : 10	DRAWN BY PSK	ENGINEER P.S. KING
DRAWING NUMBER 201381-D04		REVISION 00	SHEET 4 of 12

REV	DATE	DESCRIPTION OF REVISION
00	15 JUL 2013	ISSUED FOR CONSTRUCTION

- ERECTION NOTES**
1. BLEACHERS AT GRADE: INSTALL ALUMINUM TUBE BRACE IN EVERY THIRD BAY ALONG REAR LEG LINE (MINIMUM) & ON EVERY SEAT BENT LEG LINE AS DETAILED ON SECTION 5.
 2. BLEACHER RAISED BY 0.25 m: INSTALL 2 m X 6" BAY BRACE IN EVERY THIRD BAY (MINIMUM) ALONG REAR LEG LINE. INSTALL 2 m X 10" BAY BRACE ON EVERY SEAT BENT LEG LINE.
 3. THIS DRAWING SHALL BE READ IN CONJUNCTION WITH THE NOTES & DETAILS LOCATED ON DRAWING NUMBERS 201381-D01 TO 201381-D12 SHEETS 1 TO 12 INCLUSIVE.

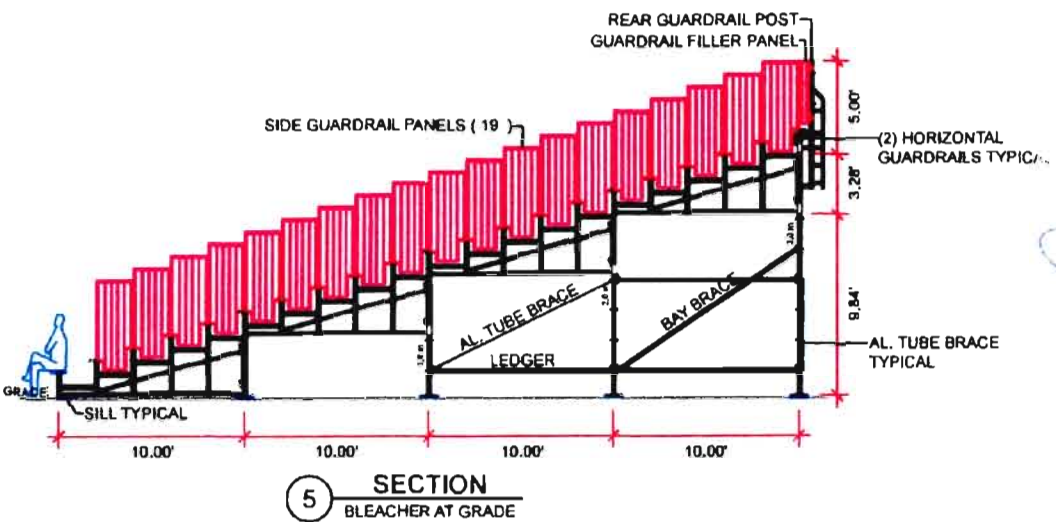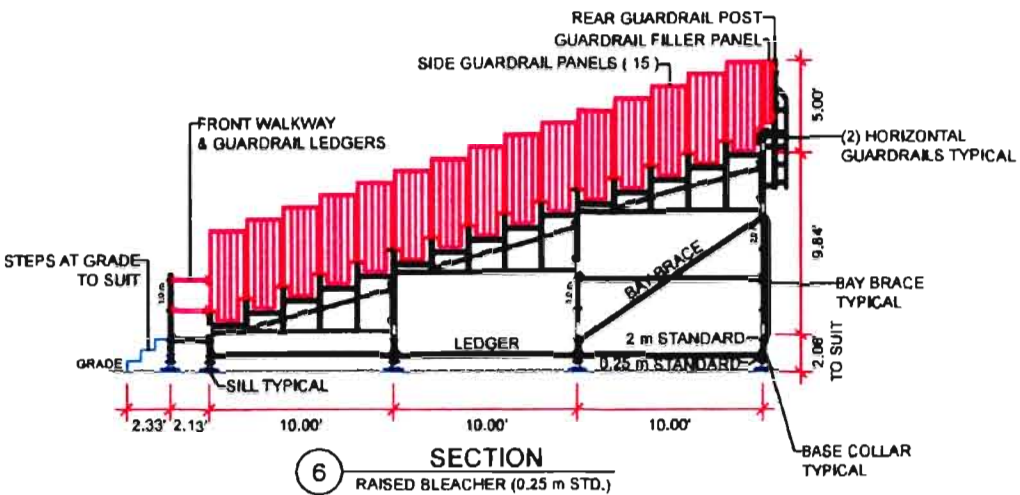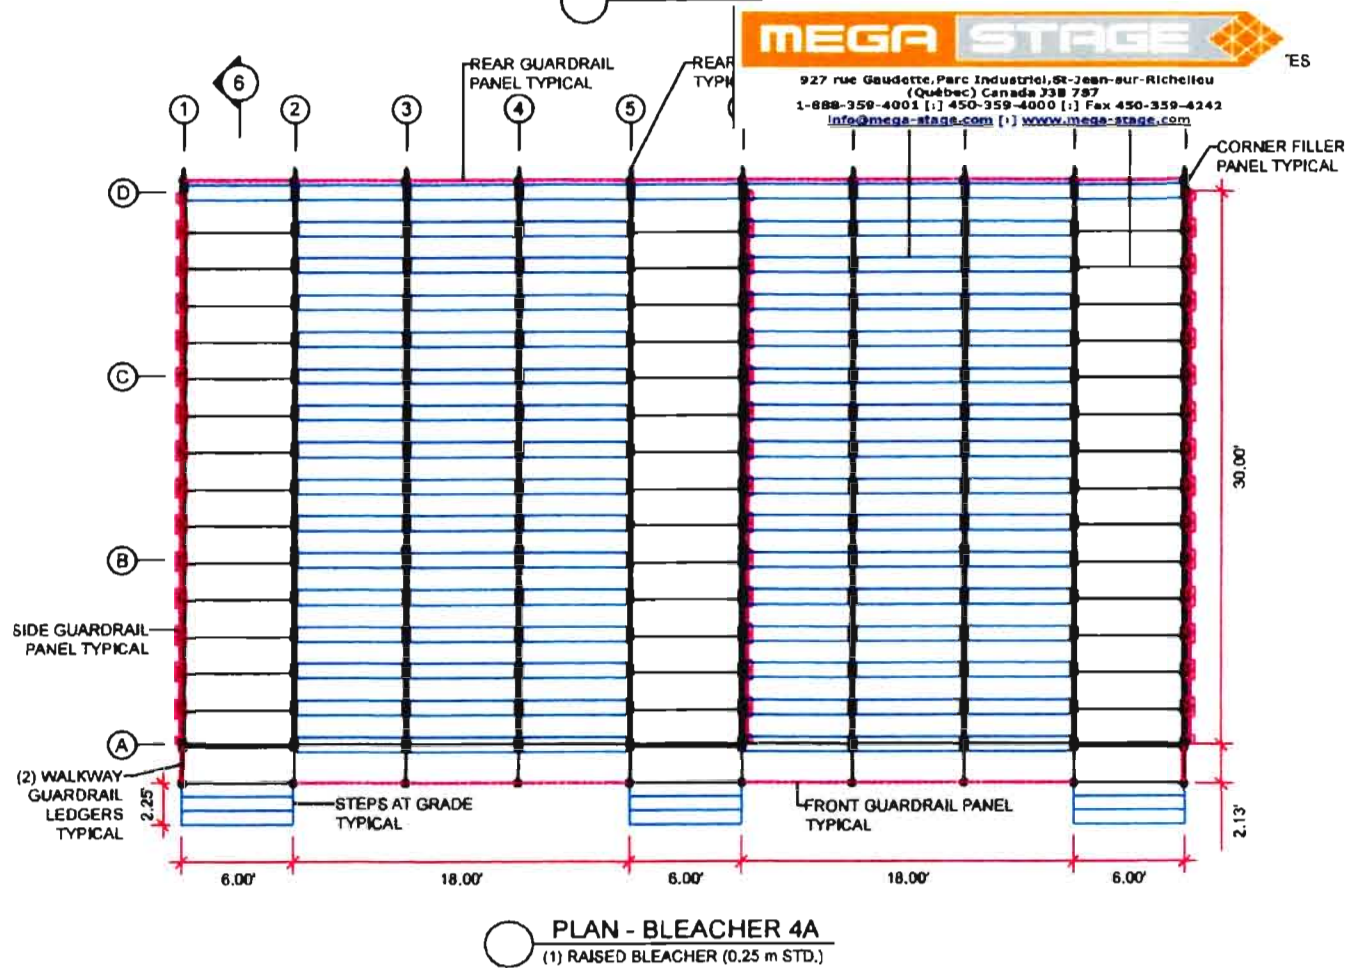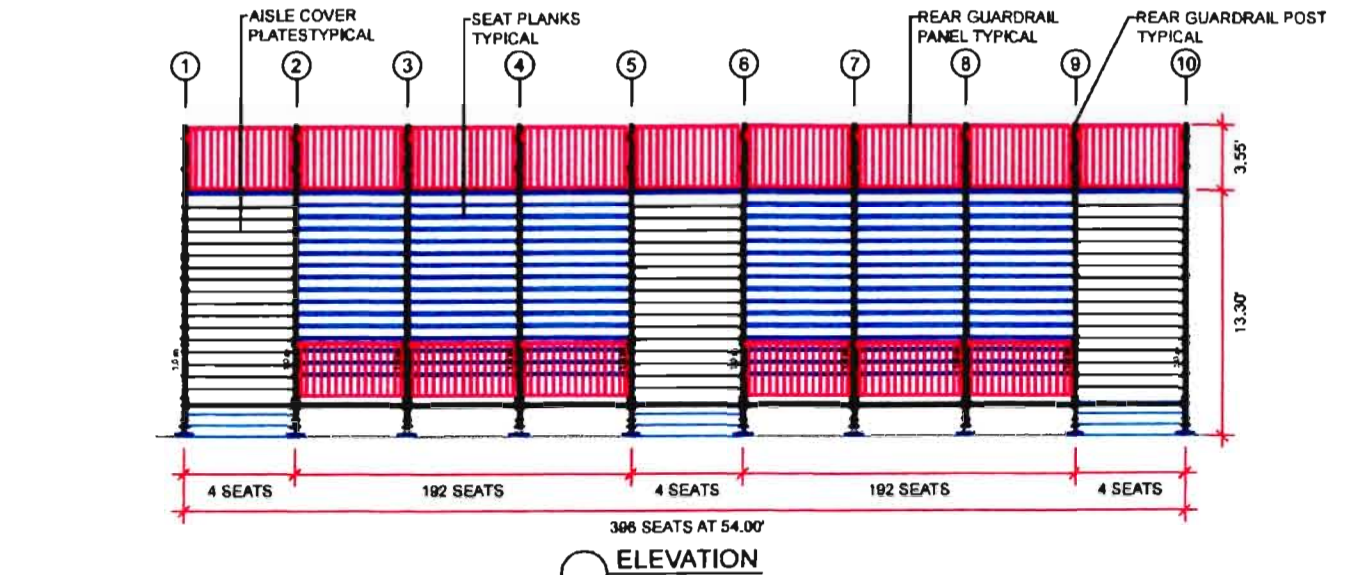

MEGA STAGE


927 rue Gaudette, Parc Industriel, St-Jean-sur-Richelieu (Québec) Canada J3B 7S7
 1-888-359-4001 [t] 450-359-4000 [f] Fax 450-359-4242
 info@mega-stage.com [e] www.mega-stage.com

DRAWING TITLE LAC MAGOG BLEACHER			
PROJECT INFORMATION MEGASTAGE JEU DU CANADA GAMES 2013 SHERBROOKE, QUEBEC			
CONTRACTOR MEGA-STAGE INC			
DATE 03 JUL 2013	SCALE 1:10	DRAWN BY PSK	ENGINEER P.S. KING
DRAWING NUMBER 201381-D05		REVISION 00	SHEET 5 OF 12

REV	DATE	DESCRIPTION OF REVISION
00	15 JUL 2013	ISSUED FOR CONSTRUCTION

ERECTION NOTES

1. THIS DRAWING SHALL BE READ IN CONJUNCTION WITH THE NOTES & DETAILS LOCATED ON DRAWING NUMBERS 201381-D01 TO 201381-D12 SHEETS 1 TO 12 INCLUSIVE.

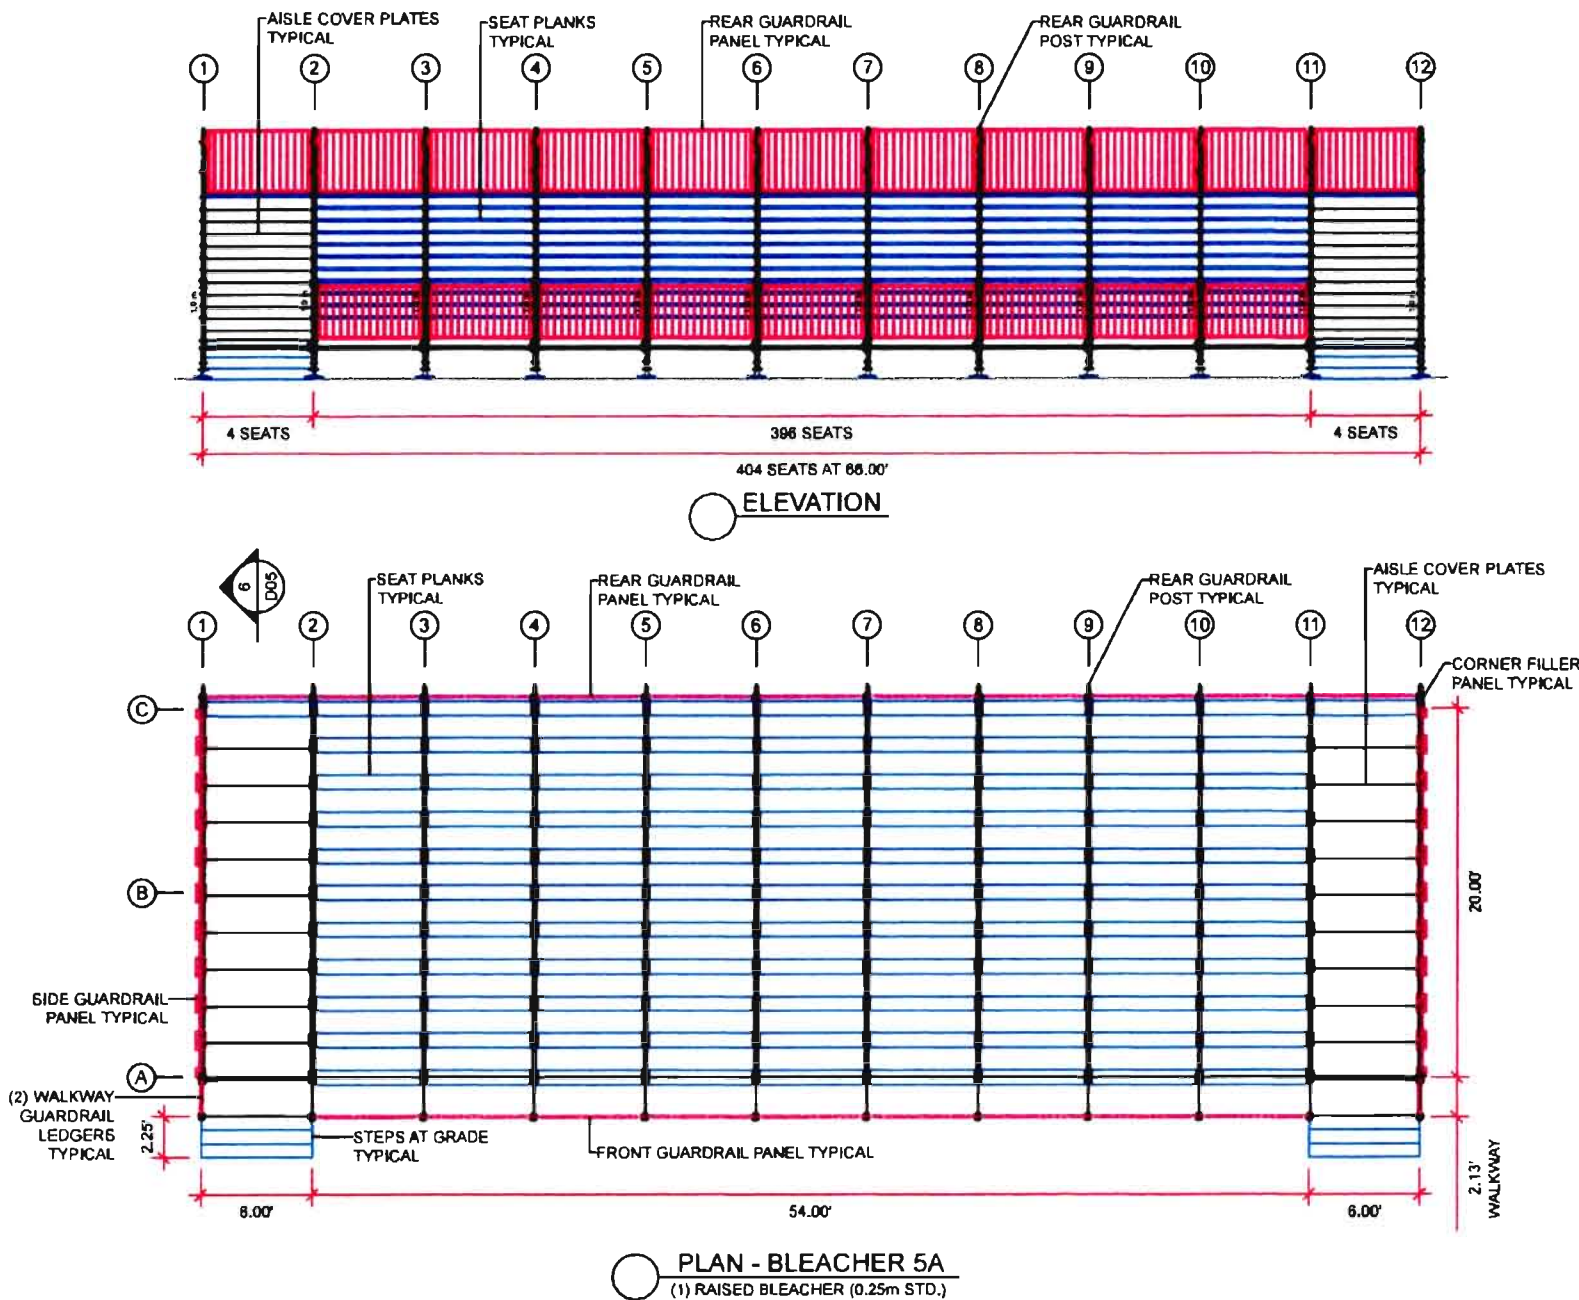


MEGA STAGE
927 rue Gaudette, Parc Industriel, St-Jean-sur-Richelieu (Québec) Canada J3B 7S7
1-888-359-4001 [t] 450-359-4000 [f] Fax 450-359-4242
info@mega-stage.com [e] www.mega-stage.com

DRAWING TITLE LAC MEMPHREMAGOG BLEACHER			
PROJECT INFORMATION MEGASTAGE JEU DU CANADA GAMES 2013 SHERBROOKE, QUEBEC			
CONTRACTOR MEGA-STAGE INC			
DATE 03 JUL 2013	SCALE 1:10	DRAWN BY PSK	ENGINEER P.S. KING
DRAWING NUMBER 201381-D06	REVISION 00	SHEET 6 of 12	


REV	DATE	DESCRIPTION OF REVISION
00	15 JUL 2013	ISSUED FOR CONSTRUCTION

ERECTION NOTES

1. THIS DRAWING SHALL BE READ IN CONJUNCTION WITH THE NOTES & DETAILS LOCATED ON DRAWING NUMBERS 201381-D01 TO 201381-D12 SHEETS 1 TO 12 INCLUSIVE.

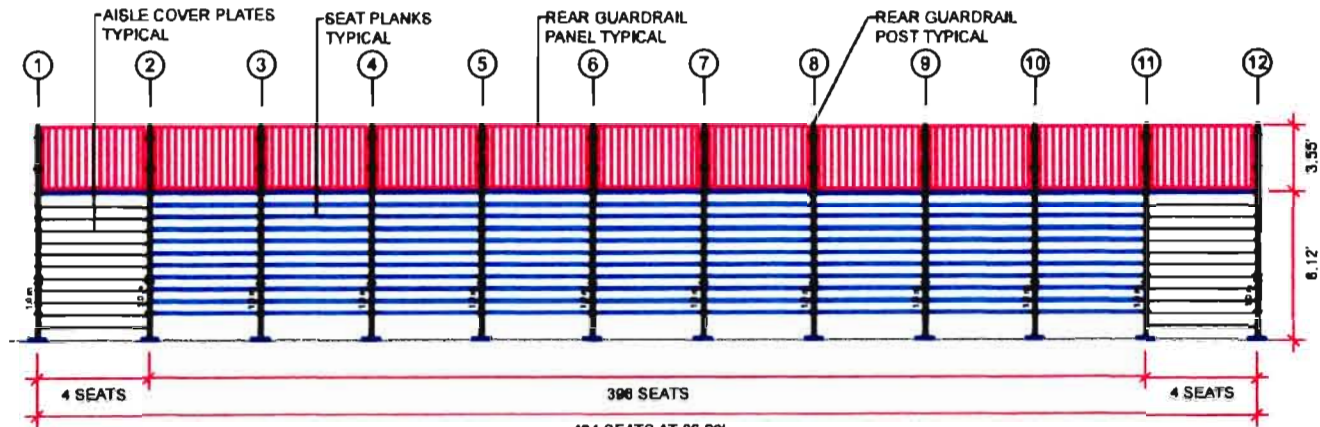

ELEVATION

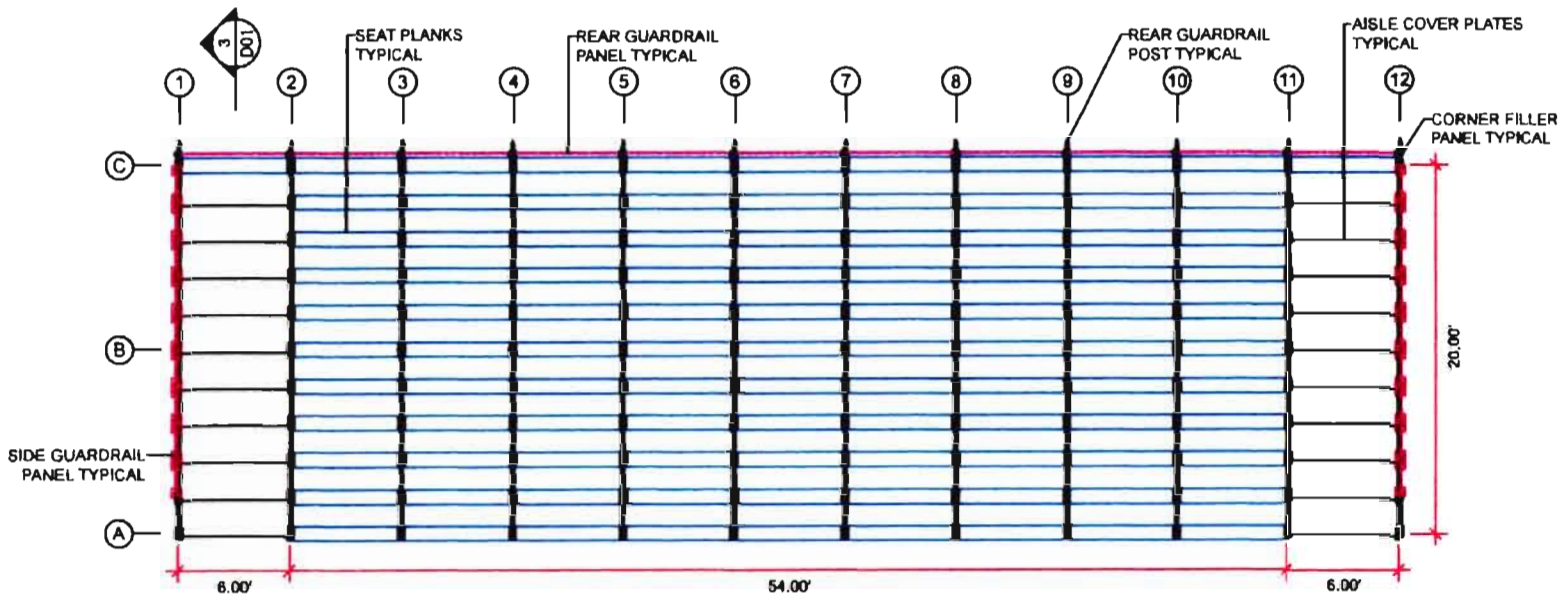

PLAN - BLEACHER 6A
(1) BLEACHER AT GRADE



MEGA

STAGE


927 rue Gaudette, Parc Industriel, St-Jean-sur-Richelieu
 (Québec) Canada J3B 7S7
 1-888-259-4001 (t) 450-362-4000 (r) Fax 450-369-4242
info@mega-stage.com (r) www.mega-stage.com

DRAWING TITLE
LAC MEMPHREMAGOG PARKING LOT BLEACHER


PROJECT INFORMATION
MEGASTAGE
JEU DU CANADA GAMES 2013
SHERBROOKE, QUEBEC

CONTRACTOR
MEGA-STAGE INC

DATE	SCALE	DRAWN BY	ENGINEER
03 JUL 2013	1 : 10	PSK	P.S. KING
DRAWING NUMBER	REVISION	SHEET	
201381-D07	00	7 of 12	

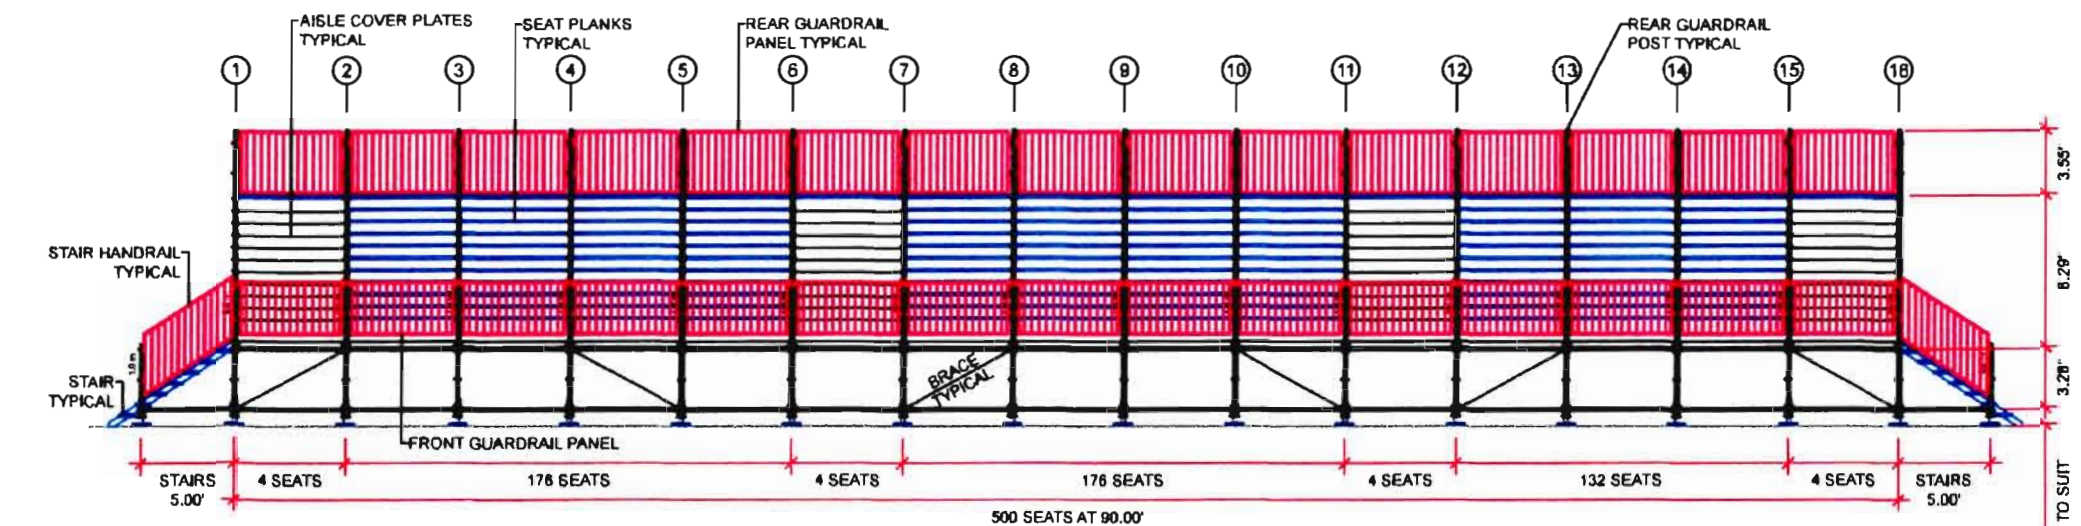


ELEVATION

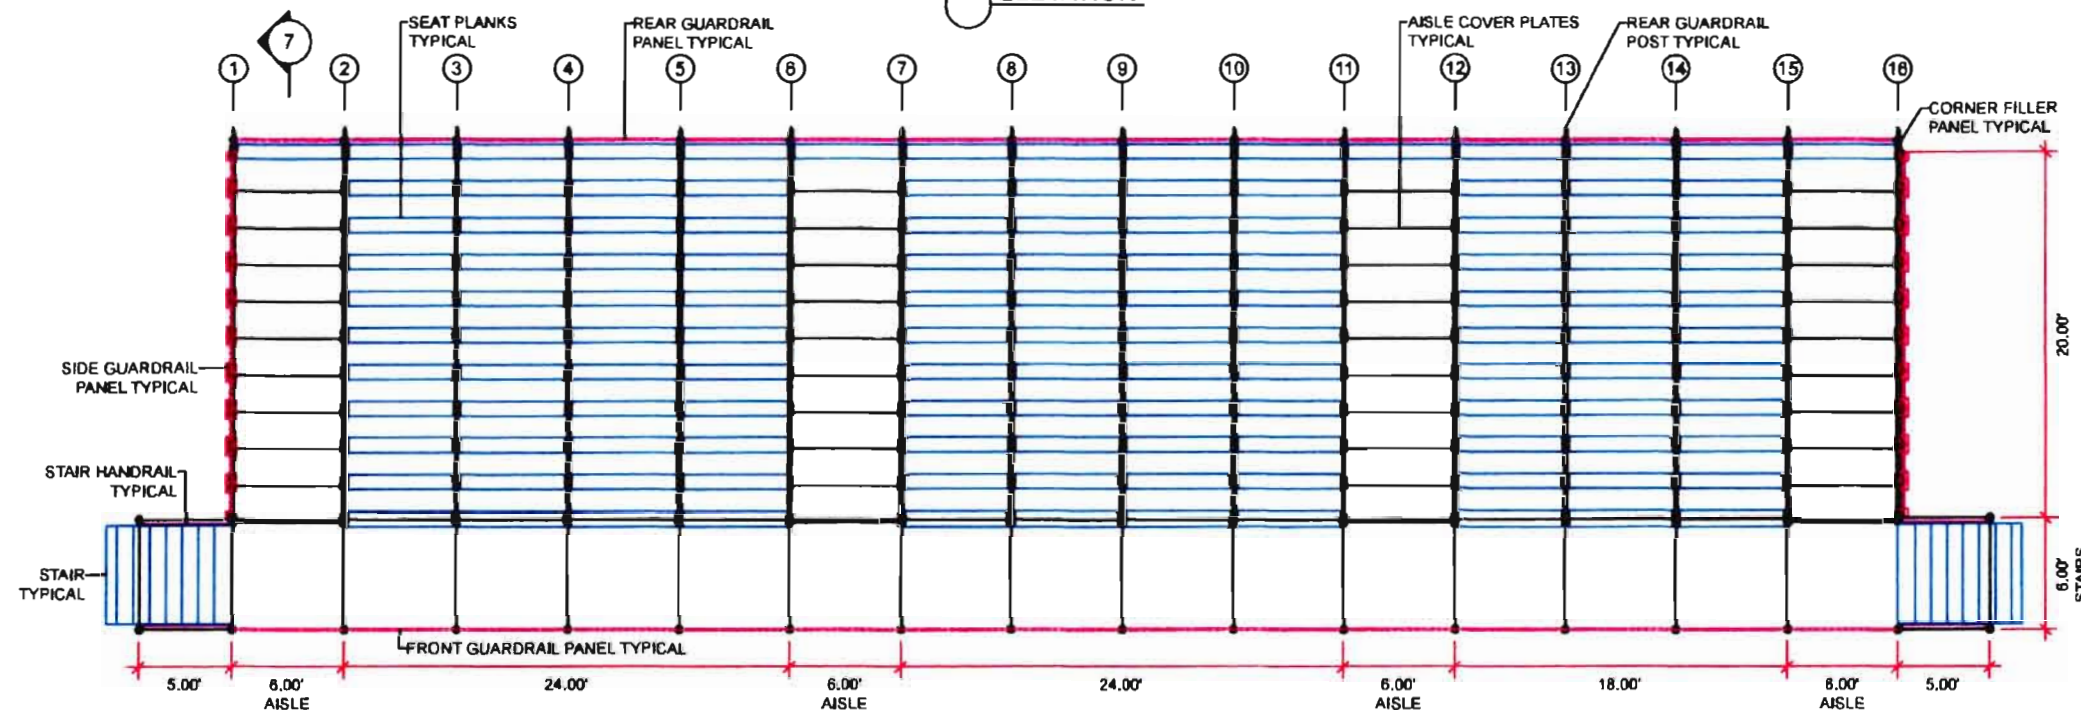


REV	DATE	DESCRIPTION OF REVISION
00	15 JUL 2013	ISSUED FOR CONSTRUCTION

ERECTION NOTES


1. THIS DRAWING SHALL BE READ IN CONJUNCTION WITH THE NOTES & DETAILS LOCATED ON DRAWING NUMBERS 201381-D01 TO 201381-D12 SHEETS 1 TO 12 INCLUSIVE.

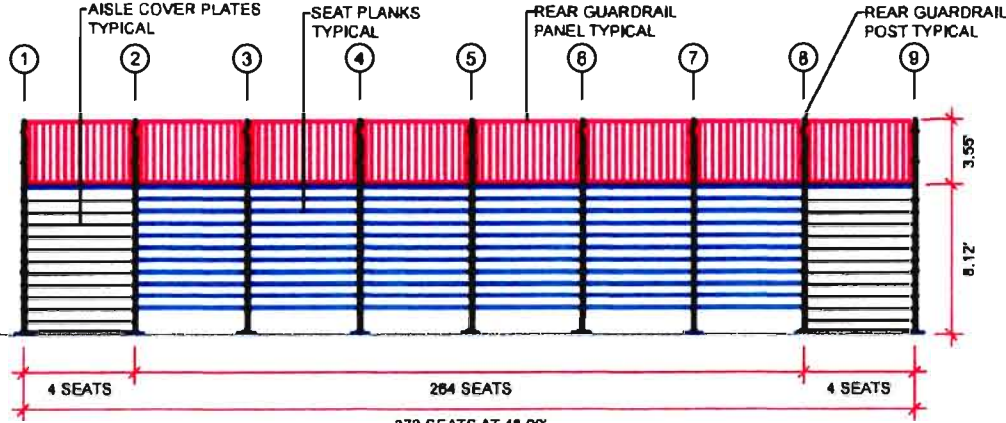


ELEVATION

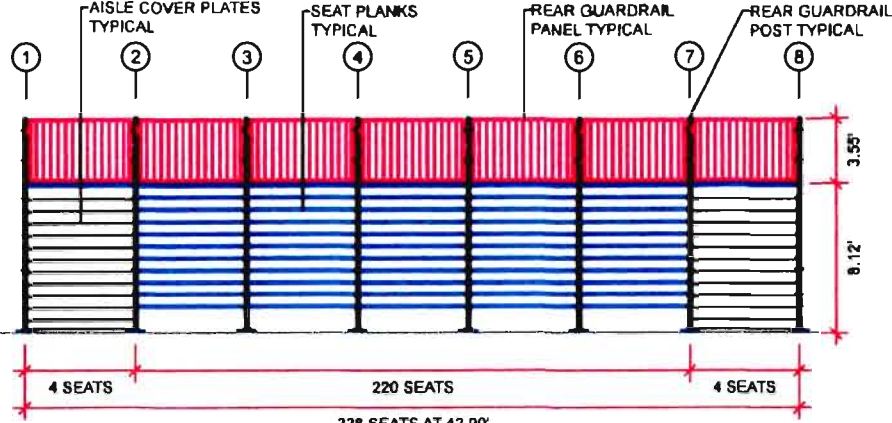


ELEVATION

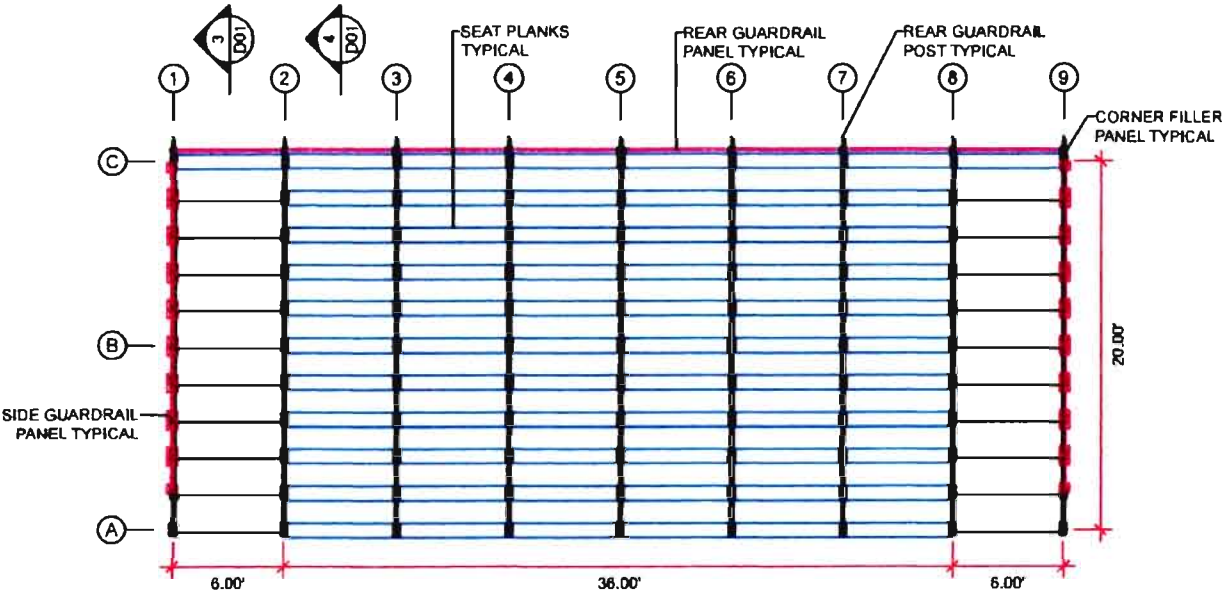

PLAN - BLEACHER 8A
(1) BLEACHER AT GRADE

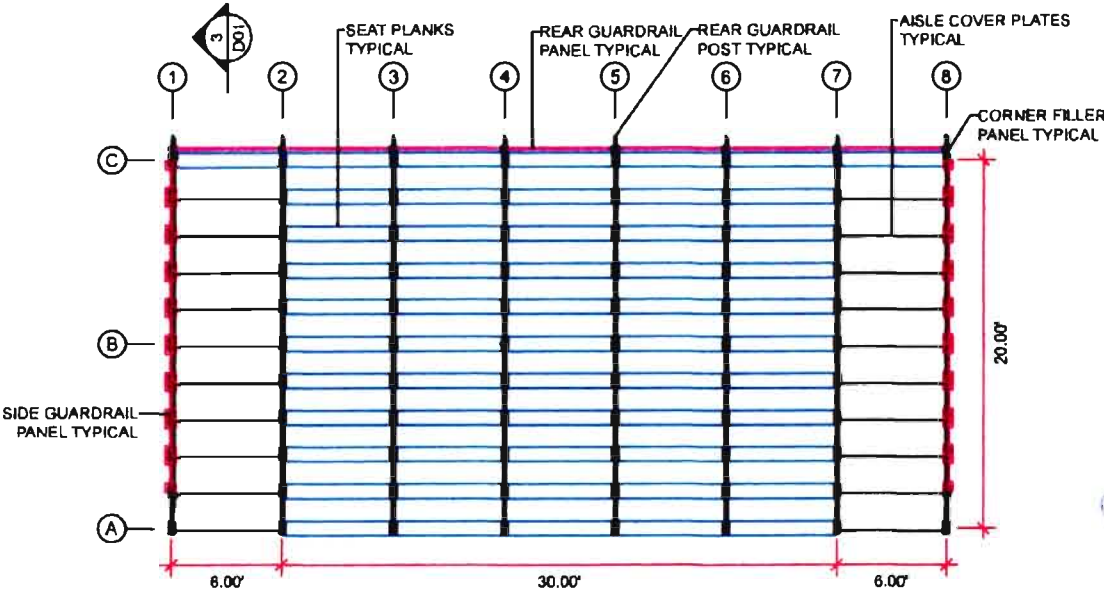

PLAN - BLEACHER 8B
(1) BLEACHER AT GRADE

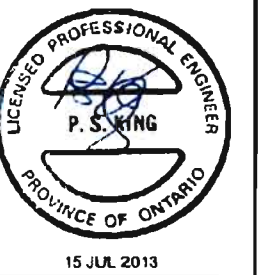


MEGA STAGE
927 rue Gaudette, Parc Industriel, St-Jean-sur-Richelieu (Québec) Canada J3B 7B7
1-888-359-4001 (t) 450-359-4000 (f) Fax 450-359-4242
info@mega-stage.com (e) www.mega-stage.com

DRAWING TITLE COATCOOK BLEACHERS			
PROJECT INFORMATION MEGASTAGE JEU DU CANADA GAMES 2013 SHERBROOKE, QUEBEC			
CONTRACTOR MEGA-STAGE INC			
DATE 03 JUL 2013	SCALE 1 : 10	DRAWN BY PSK	ENGINEER P.S. KING
DRAWING NUMBER 201381-D09	REVISION 00	SHEET 9 of 12	

REV	DATE	DESCRIPTION OF REVISION
00	15 JUL 2013	ISSUED FOR CONSTRUCTION

ERECTION NOTES

1. THIS DRAWING SHALL BE READ IN CONJUNCTION WITH THE NOTES & DETAILS LOCATED ON DRAWING NUMBERS 201381-D01 TO 201381-D12 SHEETS 1 TO 12 INCLUSIVE.

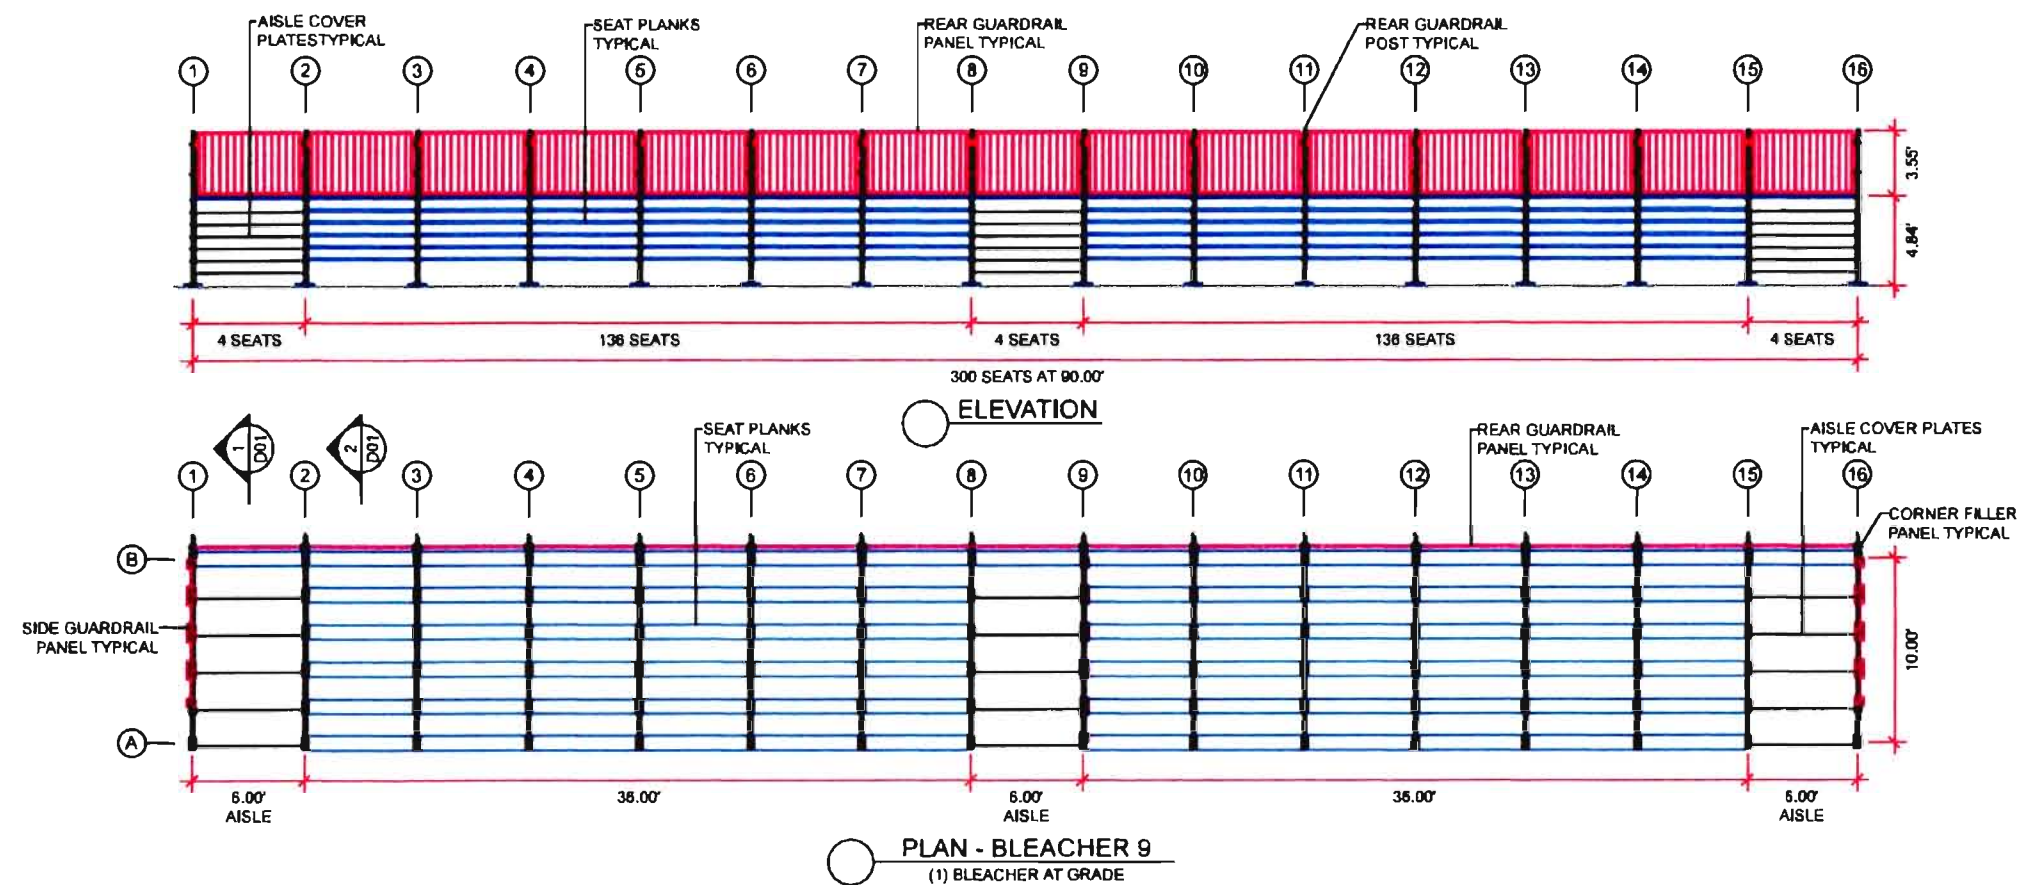

MEGA STAGE





927 rue Gaudette, Parc Industriel, St-Jean-sur-Richelieu (Québec) Canada J3B 7S7
1-888-359-4001 (t) 450-359-4000 (f) Fax 450-359-4242
info@mega-stage.com (e) www.mega-stage.com

DRAWING TITLE STADE UNIVERSITY DU SHERBROOKE			
PROJECT INFORMATION MEGASTAGE JEU DU CANADA GAMES 2013 SHERBROOKE, QUEBEC			
CONTRACTOR MEGA-STAGE INC			
DATE 03 JUL 2013	SCALE 1 : 10	DRAWN BY PSK	ENGINEER P.S. KING
DRAWING NUMBER 201381-D10	REVISION 00	SHEET 10 of 12	

REV	DATE	DESCRIPTION OF REVISION
00	15 JUL 2013	ISSUED FOR CONSTRUCTION

ERECTION NOTES

1. THIS DRAWING SHALL BE READ IN CONJUNCTION WITH THE NOTES & DETAILS LOCATED ON DRAWING NUMBERS 201381-D01 TO 201381-D12 SHEETS 1 TO 12 INCLUSIVE.

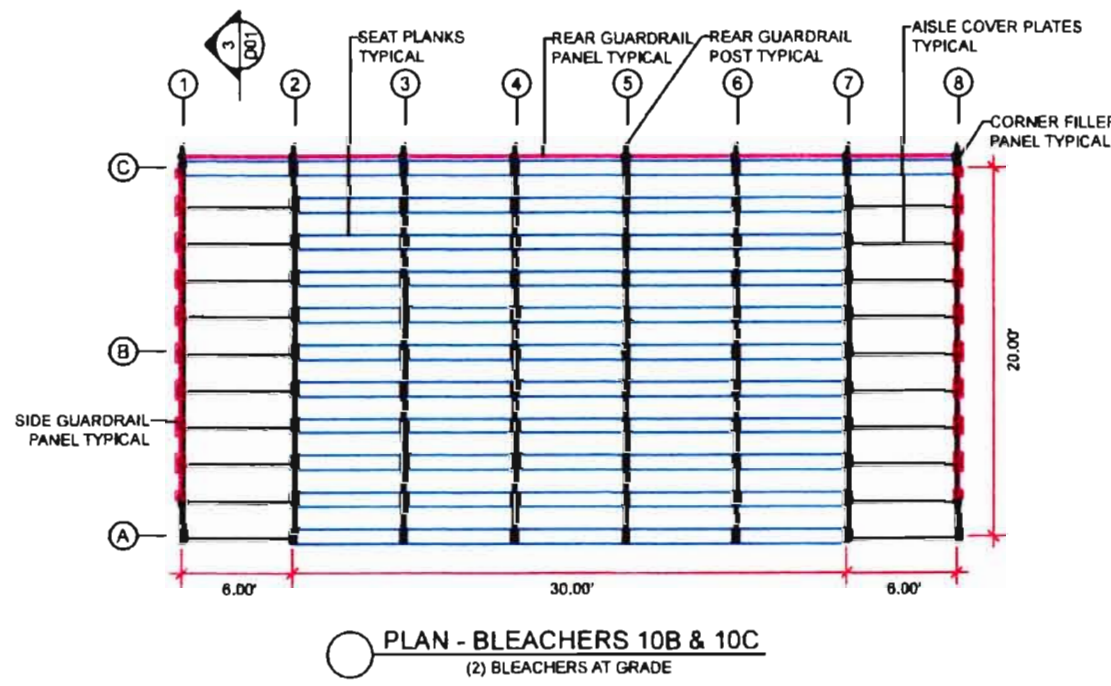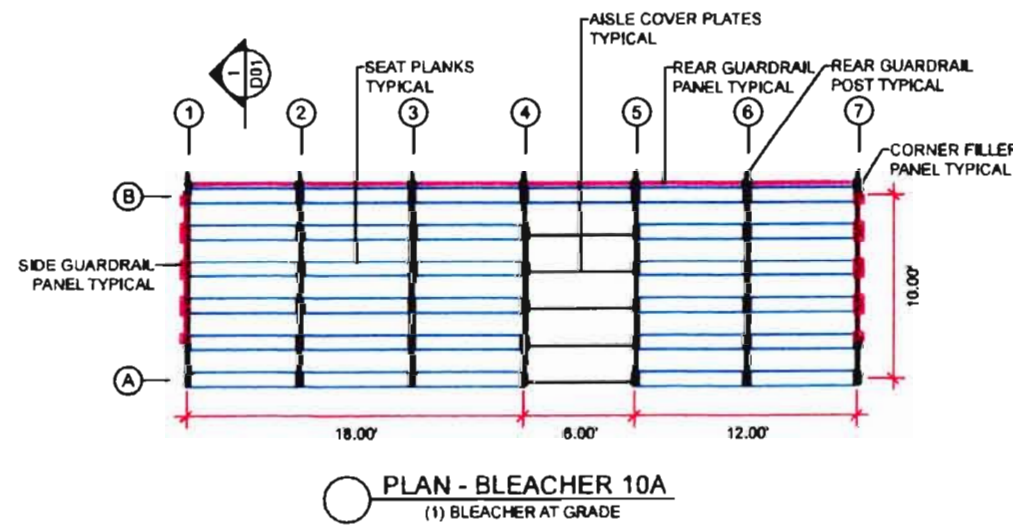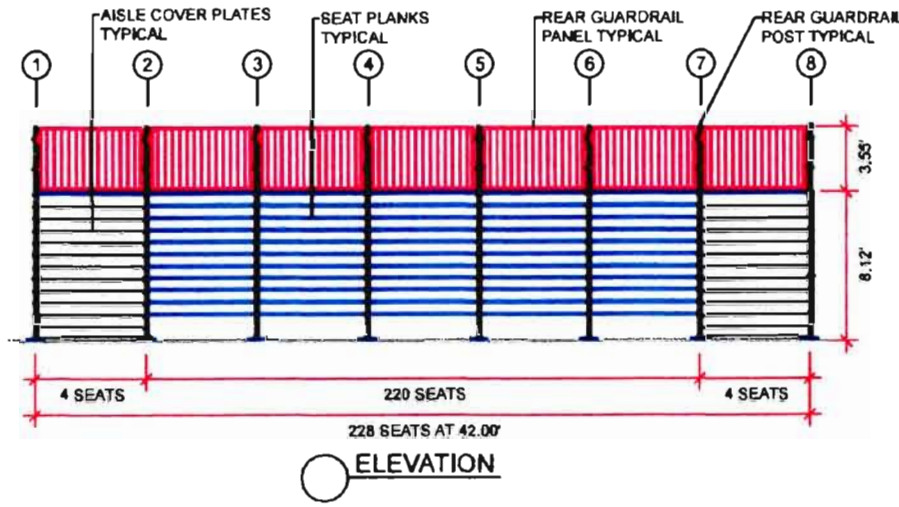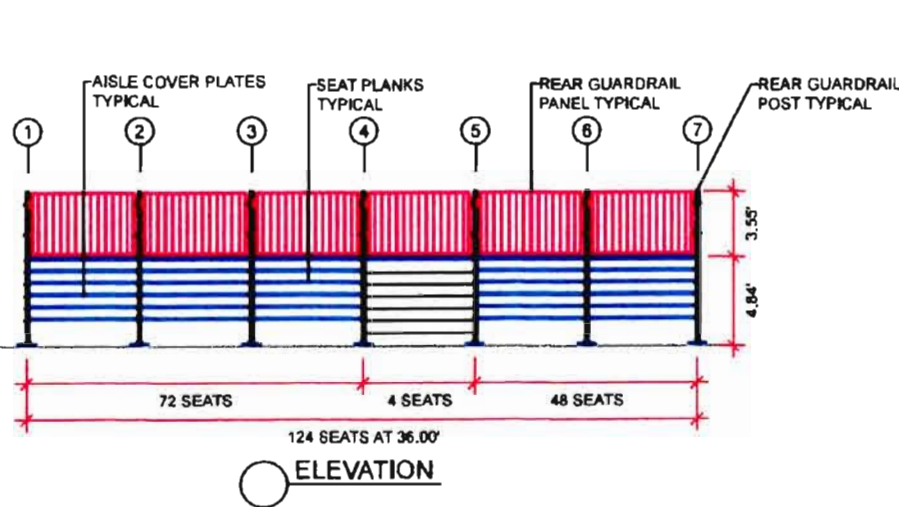


MEGA STAGE
 927 rue Gaudette, Parc Industriel, St-Jean-sur-Richelieu (Québec) Canada J3B 7S7
 1-888-355-4001 [i] 450-359-4000 [i] Fax 450-359-4242
 info@mega-stage.com [i] www.mega-stage.com

DRAWING TITLE PARK BUREAU BLEACHERS			
PROJECT INFORMATION MEGASTAGE JEU DU CANADA GAMES 2013 SHERBROOKE, QUEBEC			
CONTRACTOR MEGA-STAGE INC			
DATE 03 JUL 2013	SCALE 1 : 10	DRAWN BY PSK	ENGINEER P.S. KING
DRAWING NUMBER 201381-D011		REVISION 00	SHEET 11 OF 12

REV	DATE	DESCRIPTION OF REVISION
00	15 JUL 2013	ISSUED FOR CONSTRUCTION

ERECTION NOTES

1. INSTALL 5' STAIRS AT FRONT OF BLEACHER BY OMITTING 6' FRONT WALKWAY LEDGERS. INSTALL TWO (2) ALUMINUM TUBE TIES FOR EACH STAIR TO CONNECT STANDARDS AT RESULTING GAP.
2. THIS DRAWING SHALL BE READ IN CONJUNCTION WITH THE NOTES & DETAILS LOCATED ON DRAWING NUMBERS 201381-D01 TO 201381-D12 SHEETS 1 TO 12 INCLUSIVE.

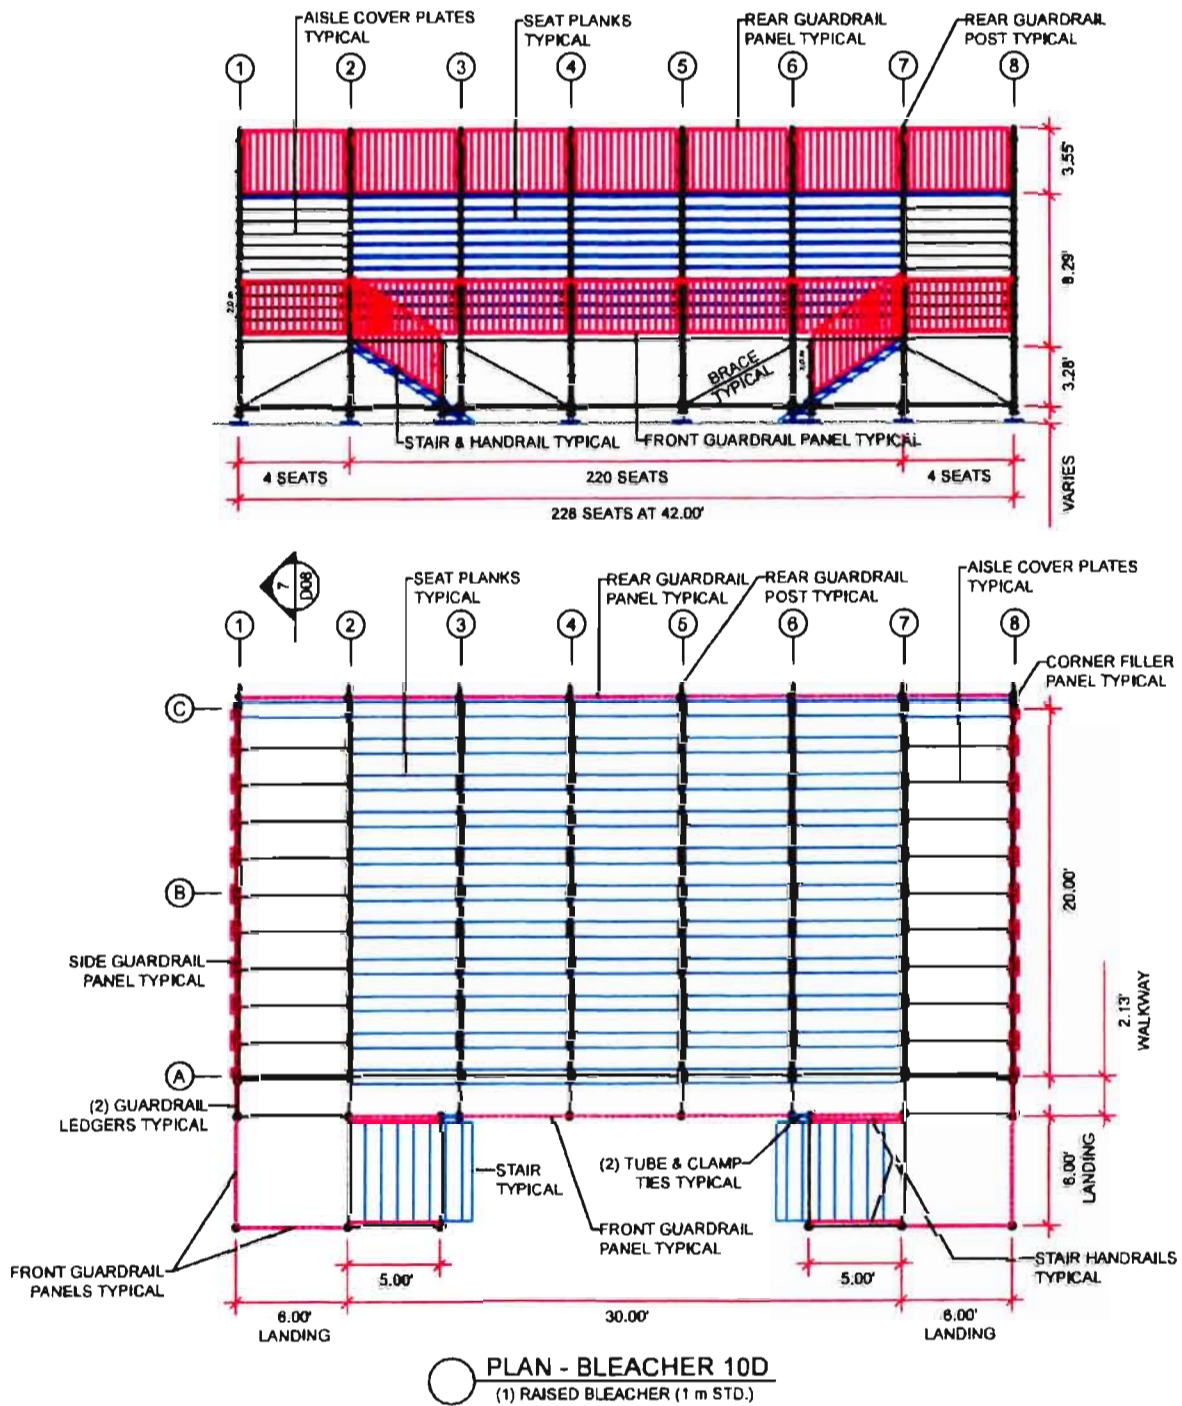

MEGA STAGE
 927 rue Gaudette, Parc Industriel, St-Jean-sur-Richelieu
 (Québec) Canada J3B 7S7
 1-888-359-4001 (t) 450-359-4000 (r) Fax 450-359-4242
 info@mega-stage.com (r) www.mega-stage.com

DRAWING TITLE PARK BUREAU BLEACHERS			
PROJECT INFORMATION MEGASTAGE JEU DU CANADA GAMES 2013 SHERBROOKE, QUEBEC			
CONTRACTOR MEGA-STAGE INC			
DATE 03 JUL 2013	SCALE 1 : 10	DRAWN BY PSK	ENGINEER P.S. KING
DRAWING NUMBER 201381-D012	REVISION 00	SHEET 12 of 12	