




CRANKHOUSE COFFEE PLANNED USAGE

Fore Street

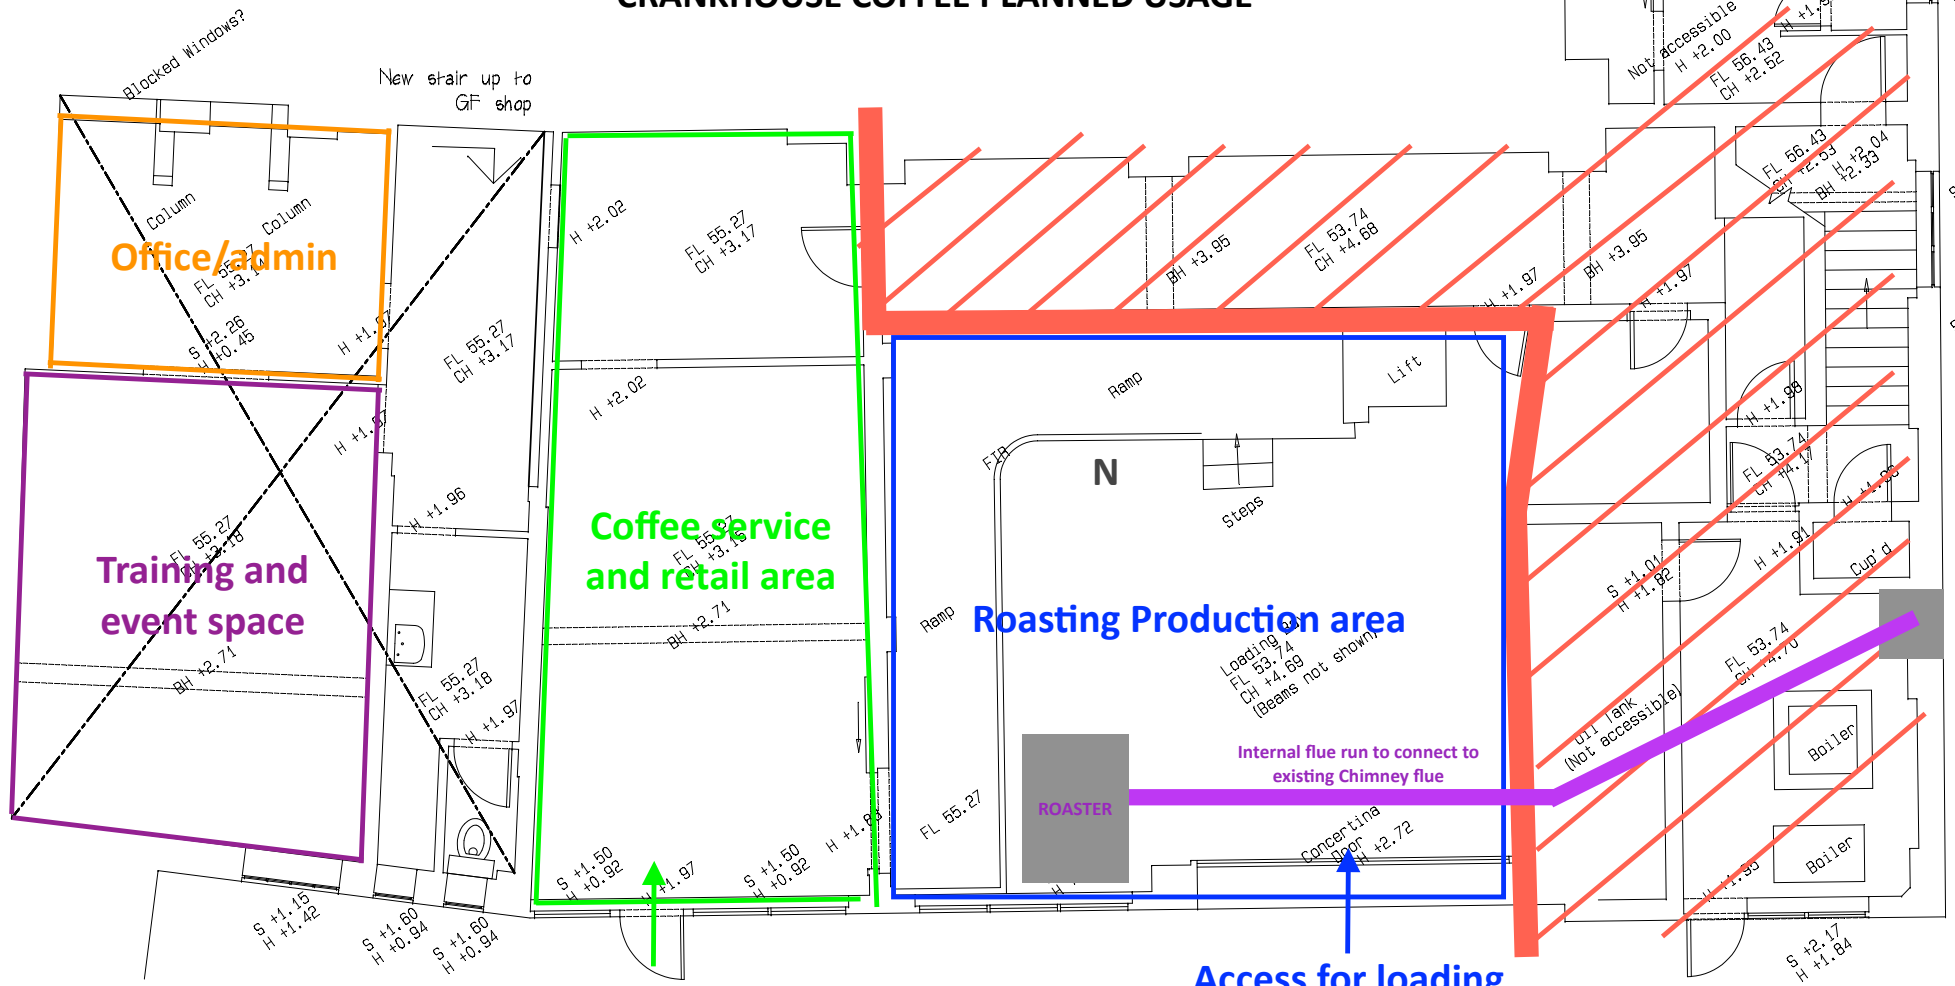


Public access

Roasting Production area

Access for loading and deliveries



West Street

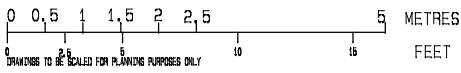

David Burley
 SURVEYORS & ARCHITECTS
 1598 15.1
 DATE: SEPT 2011
 SHEET: 1.00 OF 1.02
 SURVEYOR: DAVID BURLEY
 ARCHITECT: DAVID BURLEY
 LANGHAM'S, FORE STREET, EXETER
 BASEMENT FLOOR PLAN - SUBDIVIDED
 © THE ARCHITECTS IN CHARGE