

Project: **Sibyl Colefax & John Fowler
 Lighting**

Drawing Title: **Billy Baldwin Wall Light
 Back Elevation**

Scale: **1:2 @ A3**

Date: **15th December 2020**


Drawn By: **DS**

Drawing Number: **As dated.**

Rev:

Revisions:

Date:

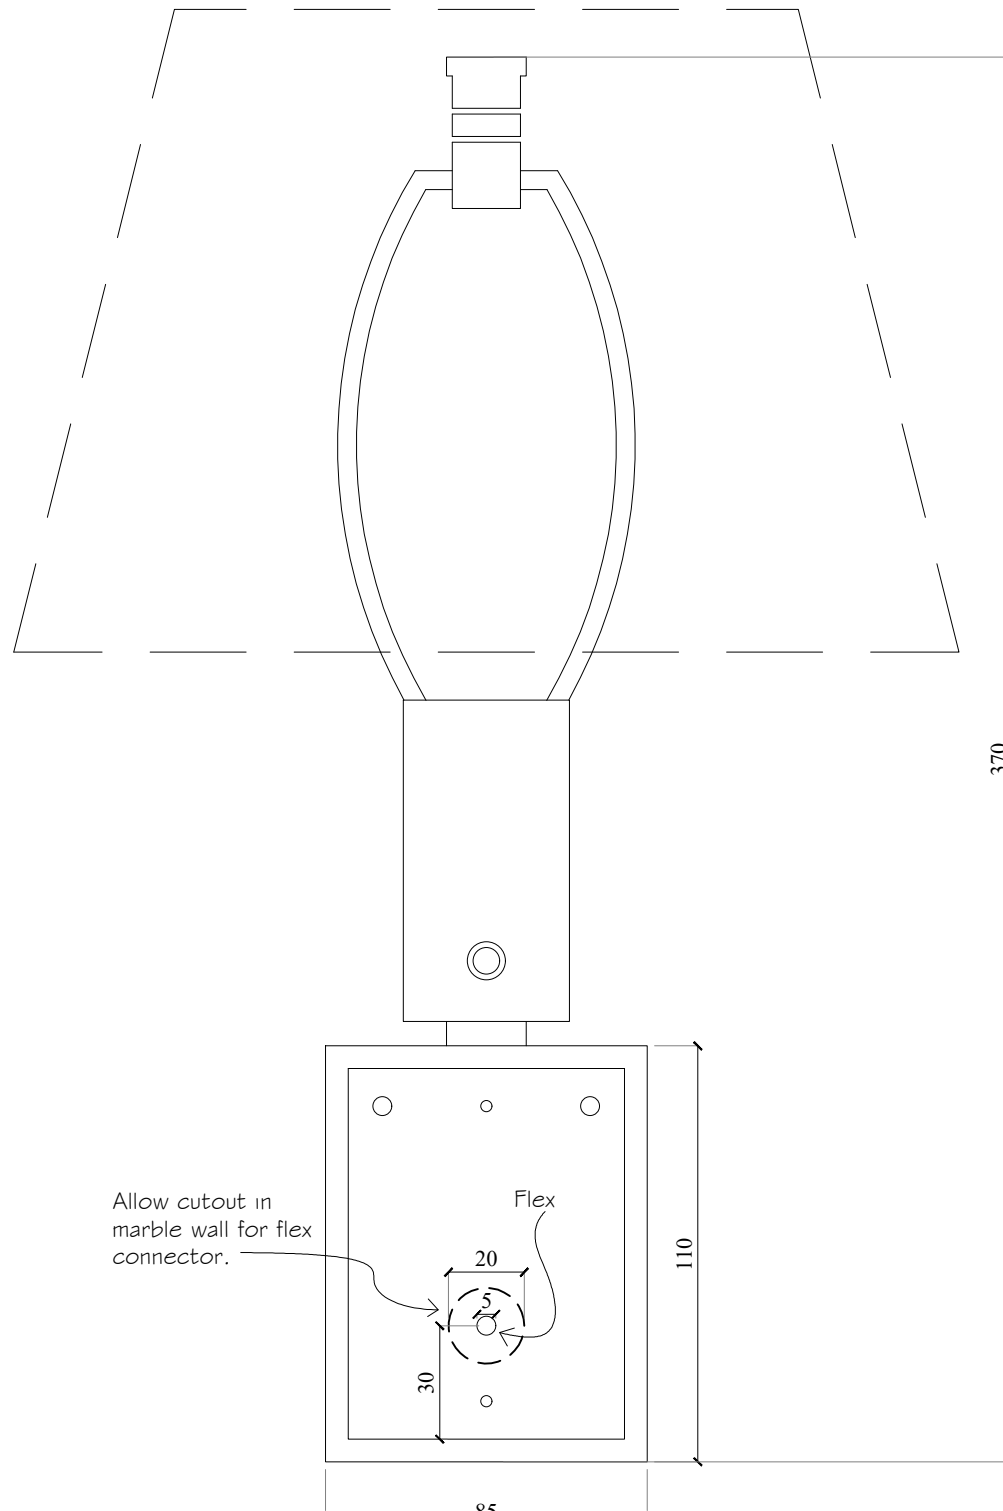

Allow cutout in
 marble wall for flex
 connector.

85

Plan

Scale 1 : 2 @ A4

ALL DIMENSIONS TO BE CHECKED
 DRAWING NOT TO BE SCALED.
 ALL DISCREPANCIES TO BE REPORTED TO THE
 DESIGNERS.
 SAMPLES OF ALL MATERIALS TO BE SUBMITTED
 AND APPROVED PRIOR TO MANUFACTURE.
 SIBYL COLEFAX AND JOHN FOWLER ARE NOT
 RESPONSIBLE FOR DIMENSIONS SUPPLIED BY
 OTHERS.