


# i-meter45 WITH CT INTERFACE BOXES (TYPICAL)

## DISTRIBUTION PANEL 120/208V 3Ø,4W

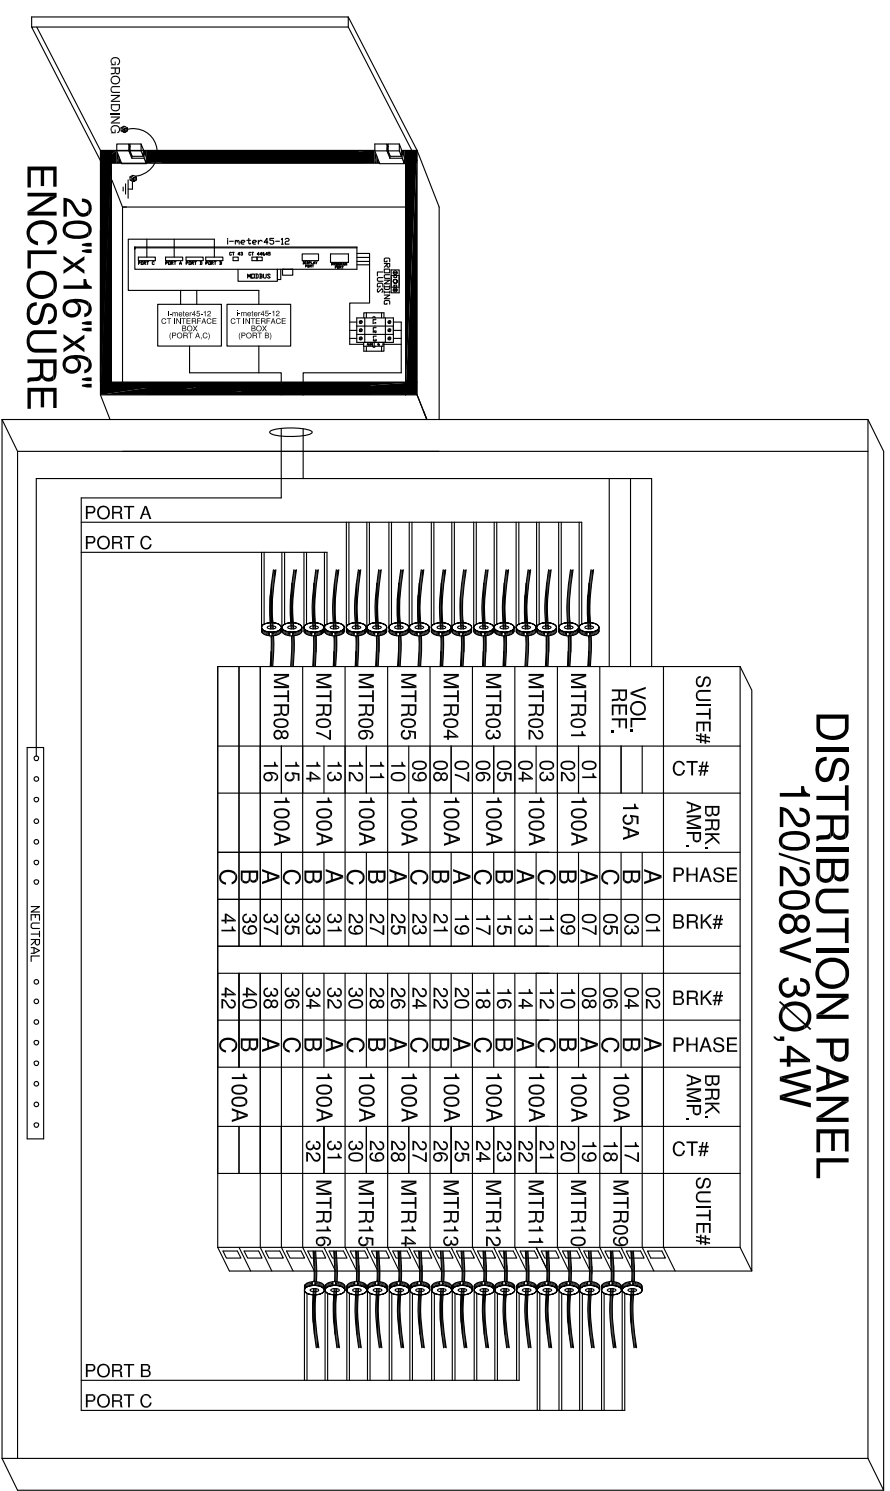

**i-meter45-12 PORT A**

| SUITE NO. | CT  | PHASE | ID# | METER NO. |
|-----------|-----|-------|-----|-----------|
| 330       | C11 | A     |     | METER#01  |
| 332       | C12 | A     |     | METER#02  |
| 334       | C13 | A     |     | METER#03  |
| 336       | C14 | A     |     | METER#04  |
| 430       | C15 | B     |     | METER#05  |
| 432       | C16 | B     |     | METER#06  |

**i-meter45-12 PORT C**

| SUITE NO. | CT   | PHASE | ID# | METER NO. |
|-----------|------|-------|-----|-----------|
| 434       | C113 | A     |     | METER#07  |
| 436       | C114 | A     |     | METER#08  |
| 329       | C117 | B     |     | METER#09  |
| 331       | C118 | B     |     | METER#10  |
|           | C120 | B     |     |           |

**i-meter45-12 PORT C&B**

| SUITE NO. | CT   | PHASE | ID# | METER NO. |
|-----------|------|-------|-----|-----------|
| 333       | C121 | A     |     | METER#11  |

**i-meter45-12 PORT B**

| SUITE NO. | CT   | PHASE | ID# | METER NO. |
|-----------|------|-------|-----|-----------|
| 335       | C123 | B     |     | METER#12  |
| 429       | C124 | B     |     | METER#13  |
| 431       | C125 | B     |     | METER#14  |
| 433       | C126 | B     |     | METER#15  |
| 435       | C127 | B     |     | METER#16  |

**i-meter45-12 PORT D**

| SUITE NO. | CT   | PHASE | ID# | METER NO. |
|-----------|------|-------|-----|-----------|
| SPARE     | C135 | B     |     | METER#18  |
| SPARE     | C136 | B     |     | METER#19  |
| SPARE     | C138 | B     |     | METER#20  |
| SPARE     | C140 | B     |     | METER#21  |
|           | C142 | B     |     |           |

**i-meter45-12 PORT B&D**

| SUITE NO. | CT   | PHASE | ID# | METER NO. |
|-----------|------|-------|-----|-----------|
| SPARE     | C133 | A     |     | METER#17  |
|           | C134 | A     |     |           |

1125 Squires Beach Road  
 Pickering, Ontario L1W 3T9  
 Phone: (905) 839-9199  
 Fax: (905) 839-9198  
 intellimeter.on.ca

Project Name: \_\_\_\_\_

Distributor: \_\_\_\_\_

Engineer: \_\_\_\_\_

P.O.# \_\_\_\_\_

Contractor: \_\_\_\_\_

Date: \_\_\_\_\_ Rev. \_\_\_\_\_

Project #: \_\_\_\_\_

Drawing #: \_\_\_\_\_

Drawn: \_\_\_\_\_

Checked: \_\_\_\_\_

Drawing: \_\_\_\_\_