



# STORAGE TANK 25,000L

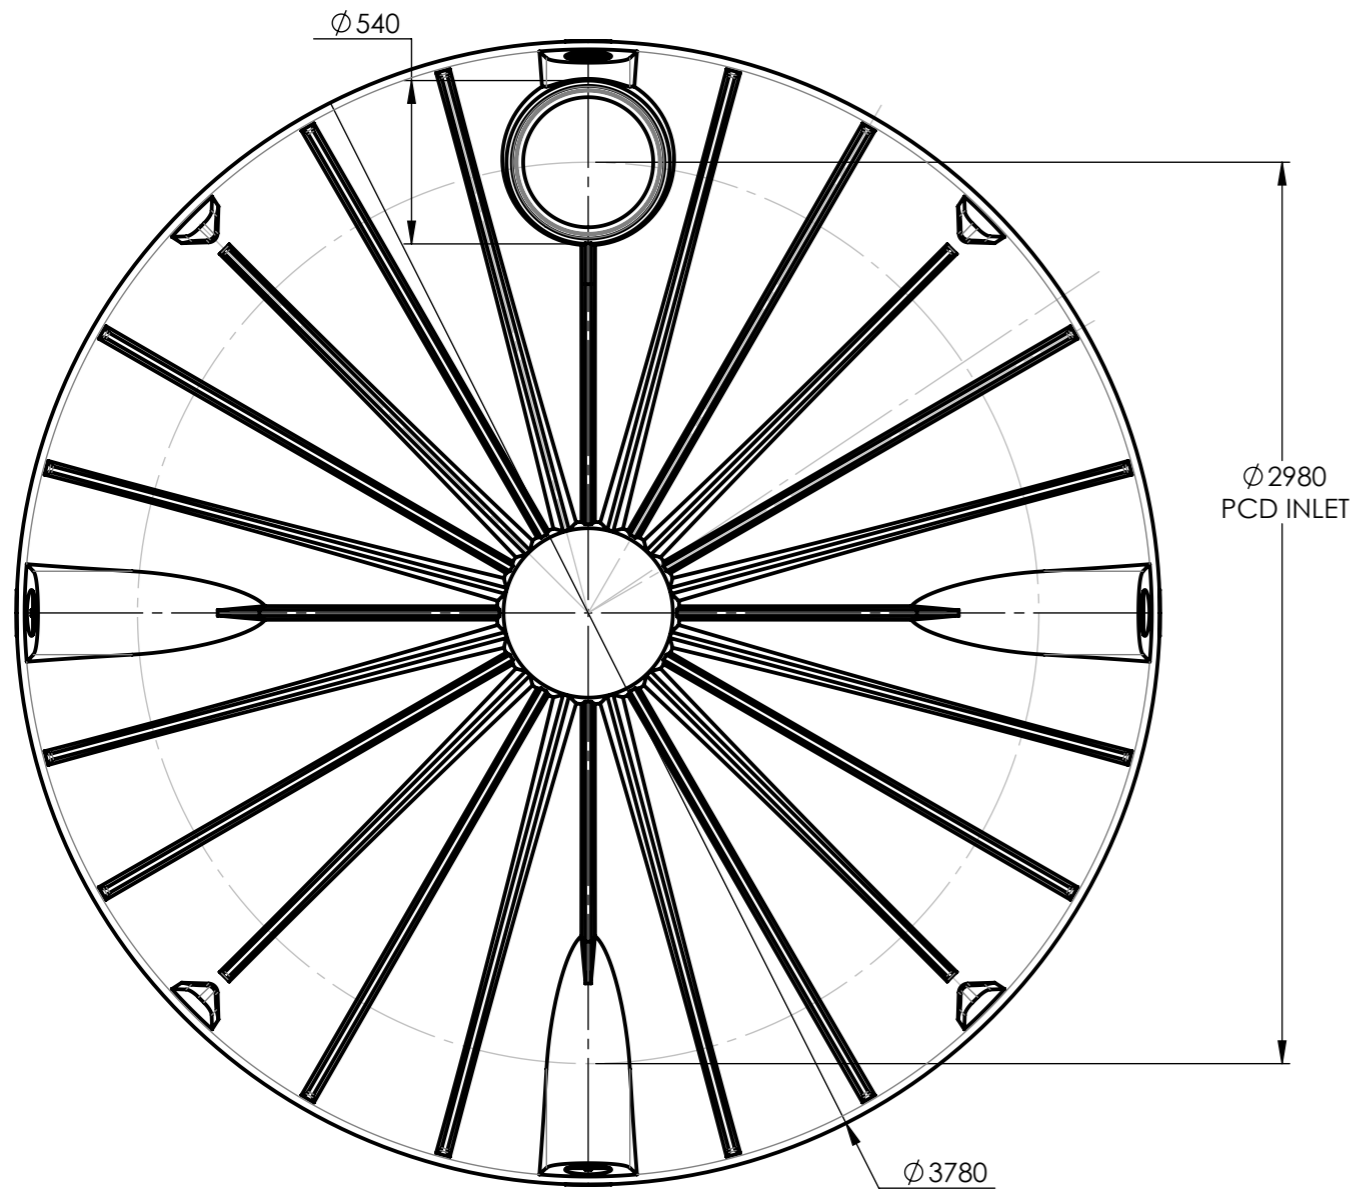

PLAN VIEW

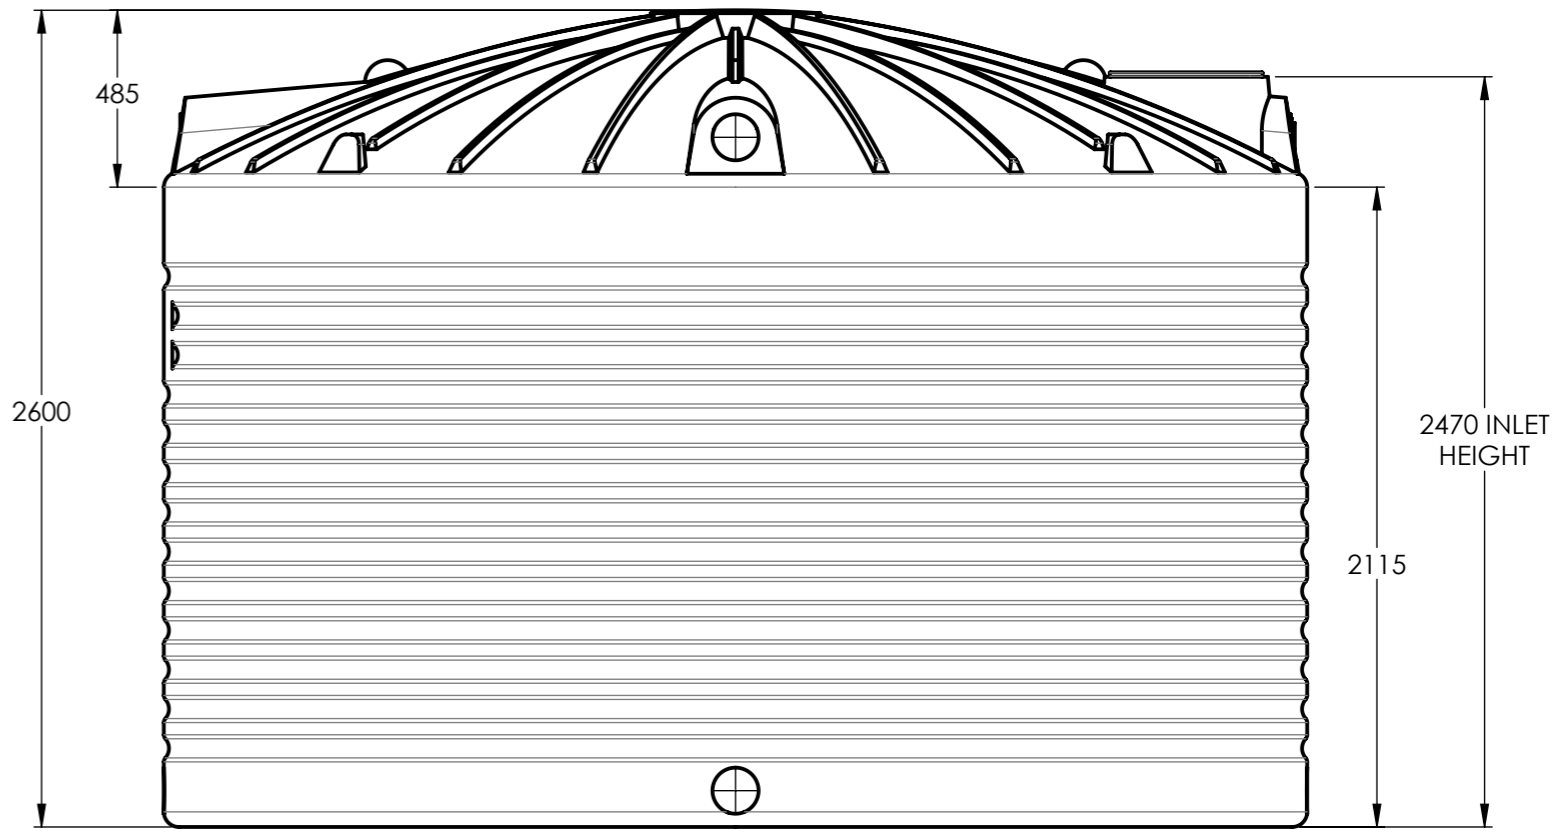

SIDE VIEW

REV	DESCRIPTION	DATE
1		
2		
3		

REVISIONS

**westcoastpoly**  
COMPLETE TANK SOLUTIONS

2 Uppsala Place,  
Canning Vale 6155,  
Western Australia.

T: +61 (08) 9456 5888  
F: +61 (08) 9456 5855  
E: sales@westcoastpoly.com.au

NOTE: ALL TOLERANCES  $\pm 10$ mm  
UNLESS NOTED OTHERWISE

DESCRIPTION: 25,000lt STORAGE TANK  
FILE NAME: 09-311 25,000l 20171031

This drawing is the property of West Coast Poly. It cannot be copied in part or full without the written permission of West Coast Poly.

CUSTOMER:

DATE:

SCALE: 1:25

SHEET 1 OF 1

 **A3**

**09-311**