
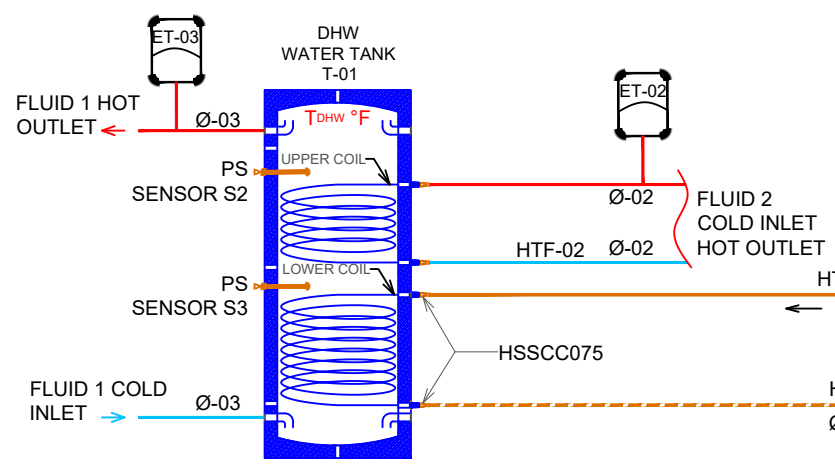


1 2 3 4

**LEGEND**

- HTF: HEAT TRANSFER FLUID
- Ø-xx: PIPE DIAMETER DESIGNATION
- ET-xx: EXPANSION TANK (xx CAPACITY OR ID)
- PUMP\_IC-xx: PUMP WITH INTEGRATED CHECK VALVE
- PUMP-xx: PUMP WITHOUT INTEGRATED CHECK VALVE
- T<sub>DHW</sub>: DOMESTIC HOT WATER TEMPERATURE
- T<sub>HW</sub>: HOT WATER TEMPERATURE
- T<sub>CW</sub>: CHILLED WATER TEMPERATURE
- PVT: PHOTOVOLTAIC AND THERMAL SOLAR APNEL
- BKH: BACK UP HEAT
- AV: AIR VENT
- TS: TEMPERATURE SENSOR
- PS: PUMPING STATION

ITEM	DESCRIPTION
HTF-01	GLYCOL
HTF-02	WATER
T <sub>DHW</sub>	140°F
T <sub>HW</sub>	105°F
Ø-01	1/2" (3/4") 1" 1 1/4" 1 1/2"
Ø-02	1/2" 3/4" 1" 1 1/4" 1 1/2"
Ø-03	1/2" (3/4") 1" 1 1/4" 1 1/2"
Ø-04	1/2" 3/4" 1" 1 1/4" 1 1/2"
Ø-05	1/2" 3/4" 1" 1 1/4" 1 1/2"

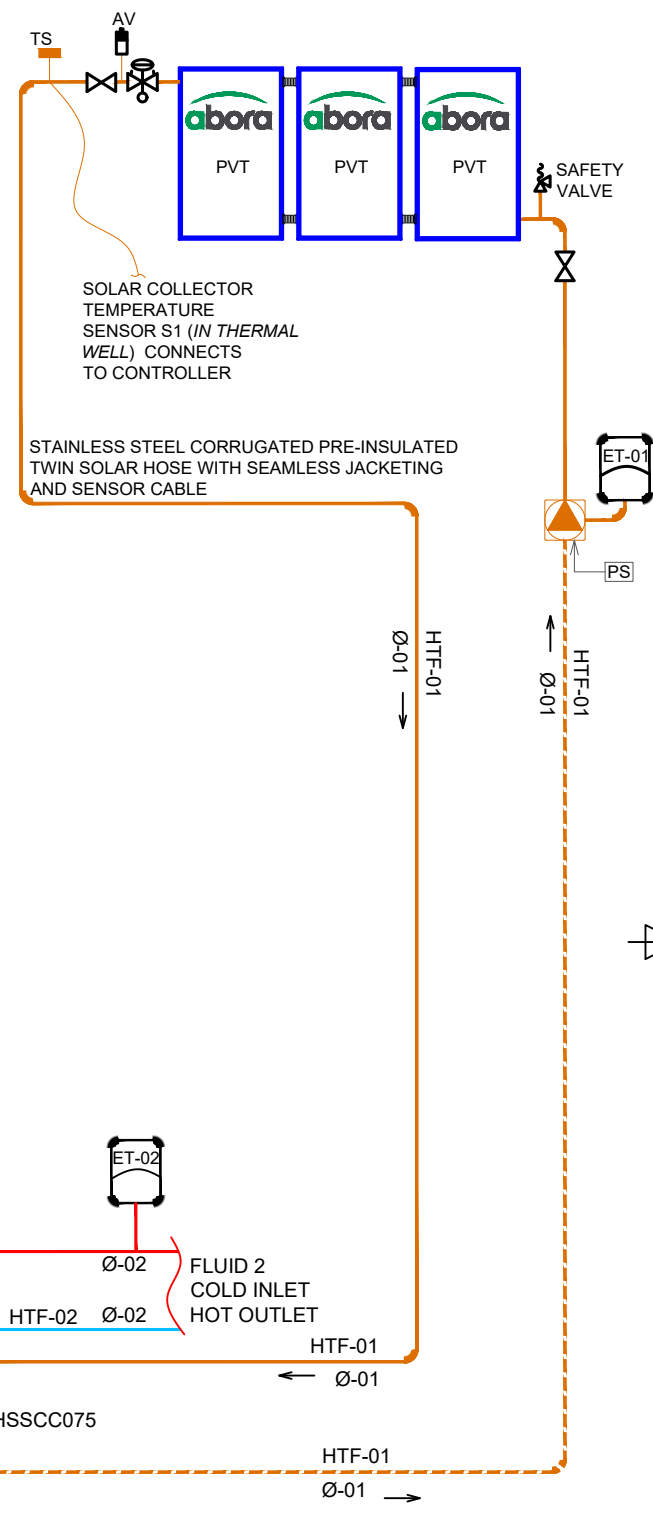

3PVTKIT	3 SOLAR PANELS KIT			Article No./Reference	
Designed by DAPHNE	Checked by ROGER	Approved by - date RA-2022/08/3	File name SK_PVT-03_SCT10001	Date 2022/08/03	Scale NTS
This drawing is the property of AQUA SOLANOR INC. It may not be used for any purpose other than the owner. AQUA SOLANOR INC does not authorize the reproduction or conveyance of any information contained herein without prior written permission.			<b>3PVTKIT_1SCT</b>		
			DWG.NO.:SKPVT-03157513TSR881SCT10001	REVISION 0	Sheet 1

1 2 3 4

1 | 2 | 3 | 4 | 5 | 6 | 7 | 8

A

B

C

D

E

F

A

B


C

D

E

F

NOT INCLUDED  
IN THE KIT

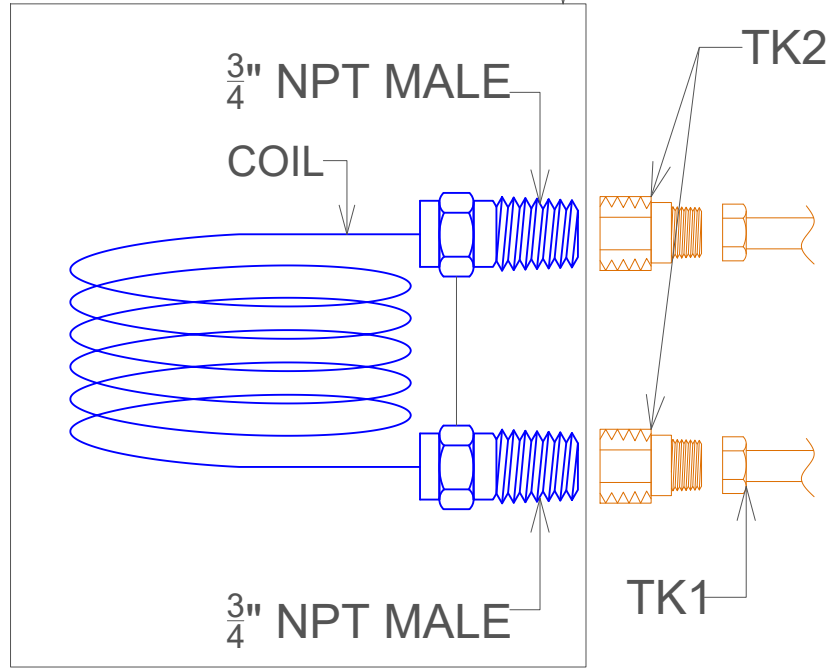

### HSSCC50


3/4" TANK CONNECTION KIT TO 1/2" FLEXIBLE STAINLESS STEEL SOLAR PIPE

TK1	BSPT SOLAR HOSE CONNECTOR 1/2" BSPT NUT, SS CLIP & GASKET	
TK2	NPT/BSPT THREADED ADAPTER FEMALE NPT 3/4" x MALE BSPT 3/4"	
TK3	BRASS BSPT THREADED FEMALE SOCKET 3/4"	
TK4	BSPT MALE THREADED BRASS NIPPLE 3/4" X 1/2"	

### HSSCC75

3/4" TANK CONNECTION KIT TO 3/4" FLEXIBLE STAINLESS STEEL SOLAR PIPE


TK1	BSPT SOLAR HOSE CONNECTOR 3/4" BSPT NUT, SS CLIP & GASKET	
TK2	NPT/BSPT THREADED ADAPTER FEMALE NPT 3/4" x MALE BSPT 3/4"	

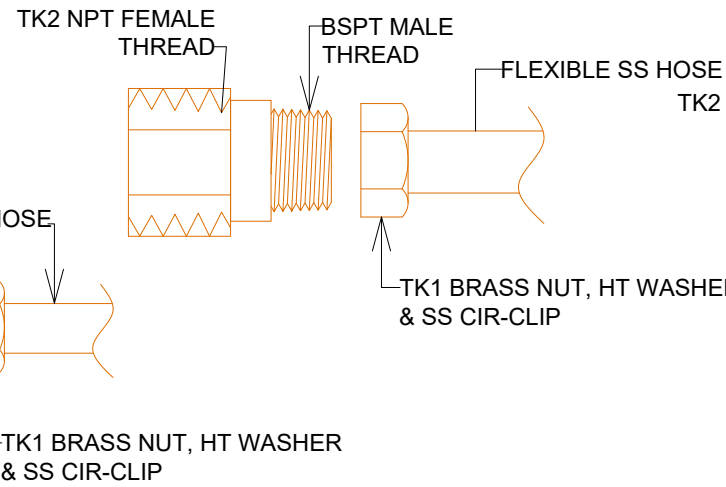

### HSSCC100

3/4" TANK COIL CONNECTION KIT TO 1" FLEXIBLE STAINLESS STEEL SOLAR PIPE

TK1	BSPT SOLAR HOSE CONNECTOR 1" BSP NUT, SS CLIP & GASKET	
TK2	NPT/BSPT THREADED ADAPTER FEMAL NPT 3/4" x MALE BSPT 3/4"	
TK3	BSPT REDUCER BUSH 1"X3/4"	

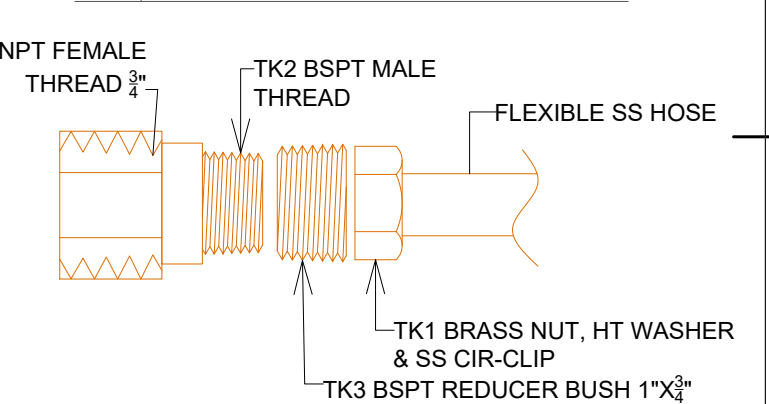

Ref. #	P/N				
Designed by DAPHNE	Checked by ROGER	Approved by - date 2022-08-03	File name D-03	Date 2022-01-13	Scale NTS

This drawing is the property of AQUA SOLANOR INC. It may not be used for any purpose other than the owner. AQUA SOLANOR INC does not authorize the reproduction or conveyance of any information contained herein without prior written permission. This document is neither an engineering document, nor a construction document. Such documents shall be produced in compliance with federal, provincial or municipal laws. The purpose of this document is to show the principle of operation of equipment.

**AQUA SOLANOR**  
2305 46th AVENUE, LACHINE (QC) H8T3C9

<b>TANK_COILS_CONNECT</b>	
DWG.NO.:D-03	Revision 0
Sheet 1	

1 | 2 | 3 | 4 | 5 | 6 | 7 | 8