


## WINDOW FRAME WITH VERTICAL CENTER MULLION

### X-RAY RADIATION SOURCE SIDE

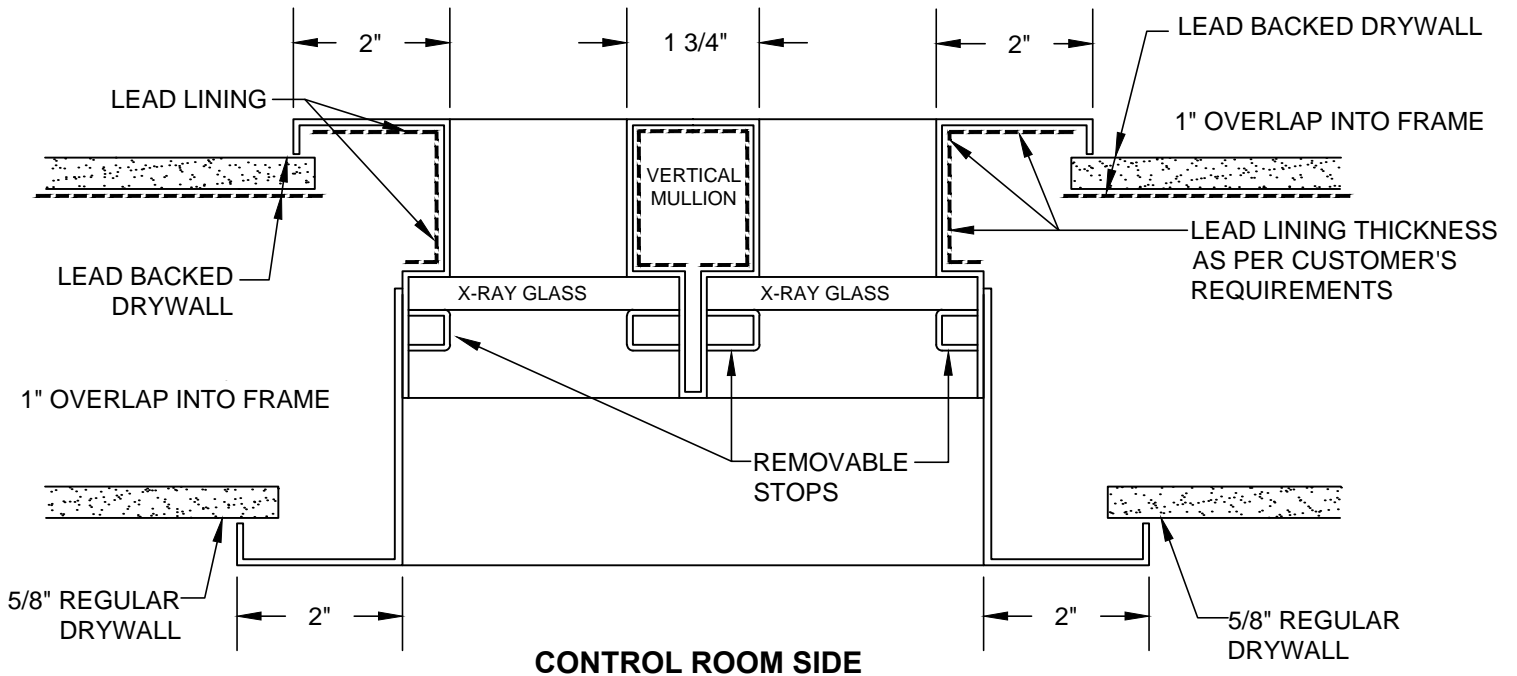

STANDARD MATERIAL: 16 GAUGE GALVANIZED STEEL WITH GRAY PRIMER FINISH.

MATERIAL OPTIONS: BRUSHED STAINLESS STEEL, BRUSHED ALUMINUM ( OR ANODIZED), COLOR POWDER COATED.

- WINDOW LEAD SHIELDING MUST BE SAME AS SURROUNDING WALL WINDOW OCCURS IN.
- LEAD SHIELDING THICKNESS PER RADIATION PHYSICIST SHIELDING REPORT FOR ROOM WINDOW OCCURS IN.
- WINDOW FRAME TELESCOPES TO ADJUST FROM 4" TO 8" THICK WALLS.

