


LEAD LINED WOOD DOOR DETAIL

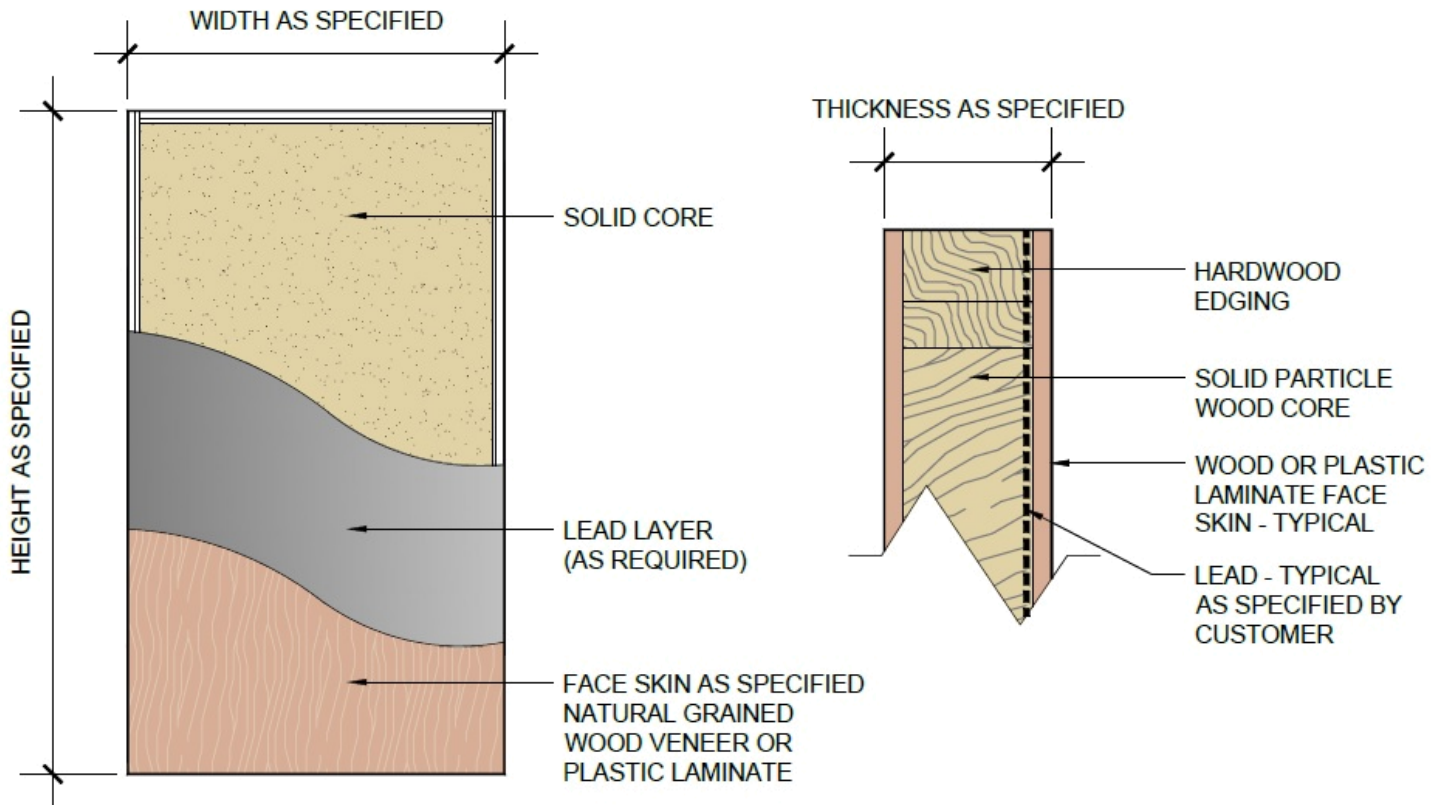

LINED DOOR CONSTRUCTION

1/2" = 1'-0"

DOOR SECTION

6" = 1'-0"

NOTES:

1. 6# (3/32") HEAVY LEAD DOORS OR GREATER WILL HAVE HALF VALUE EACH SIDE TO BALANCE DOOR.
2. THE LEAD SHIELDING VALUE TO BE THE SAME AS THE SURROUNDING WALL OR PARTITION. (SEE THE RADIATION PHYSICIST REPORT FOR THE LEAD SHIELDING VALUES)
3. CUSTOMER / INSTALLER MUST VERIFY LEAD SHIELDING EQUIVALENCY REQUIREMENT PRIOR TO ORDERING.
4. WOOD VENEERS WILL NATURALLY VARY IN GRAINING AND APPEARANCE

