




Screw layout : 8" on center on the vertical edges
 12" on center at intermediate studs

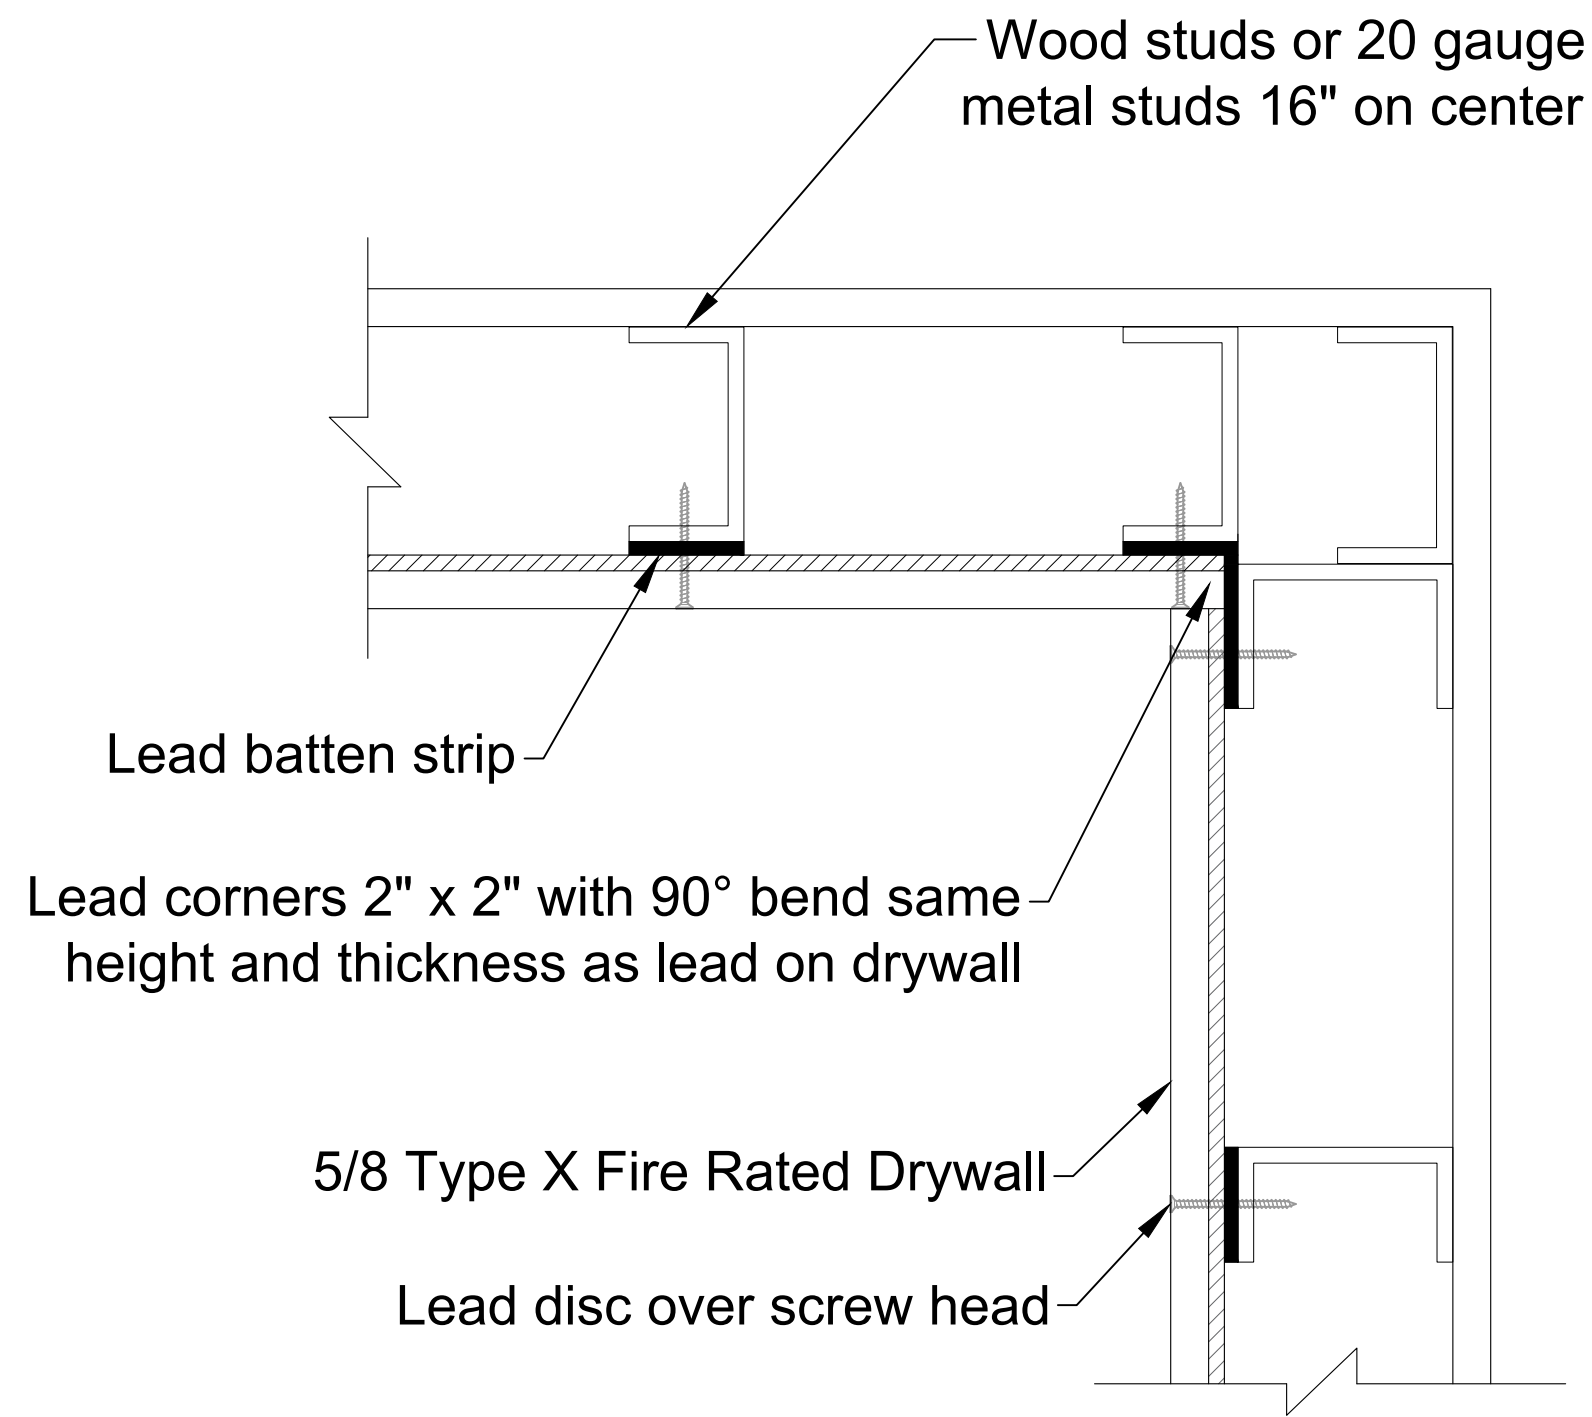

Lead Lined Wall Detail - Inside Corners

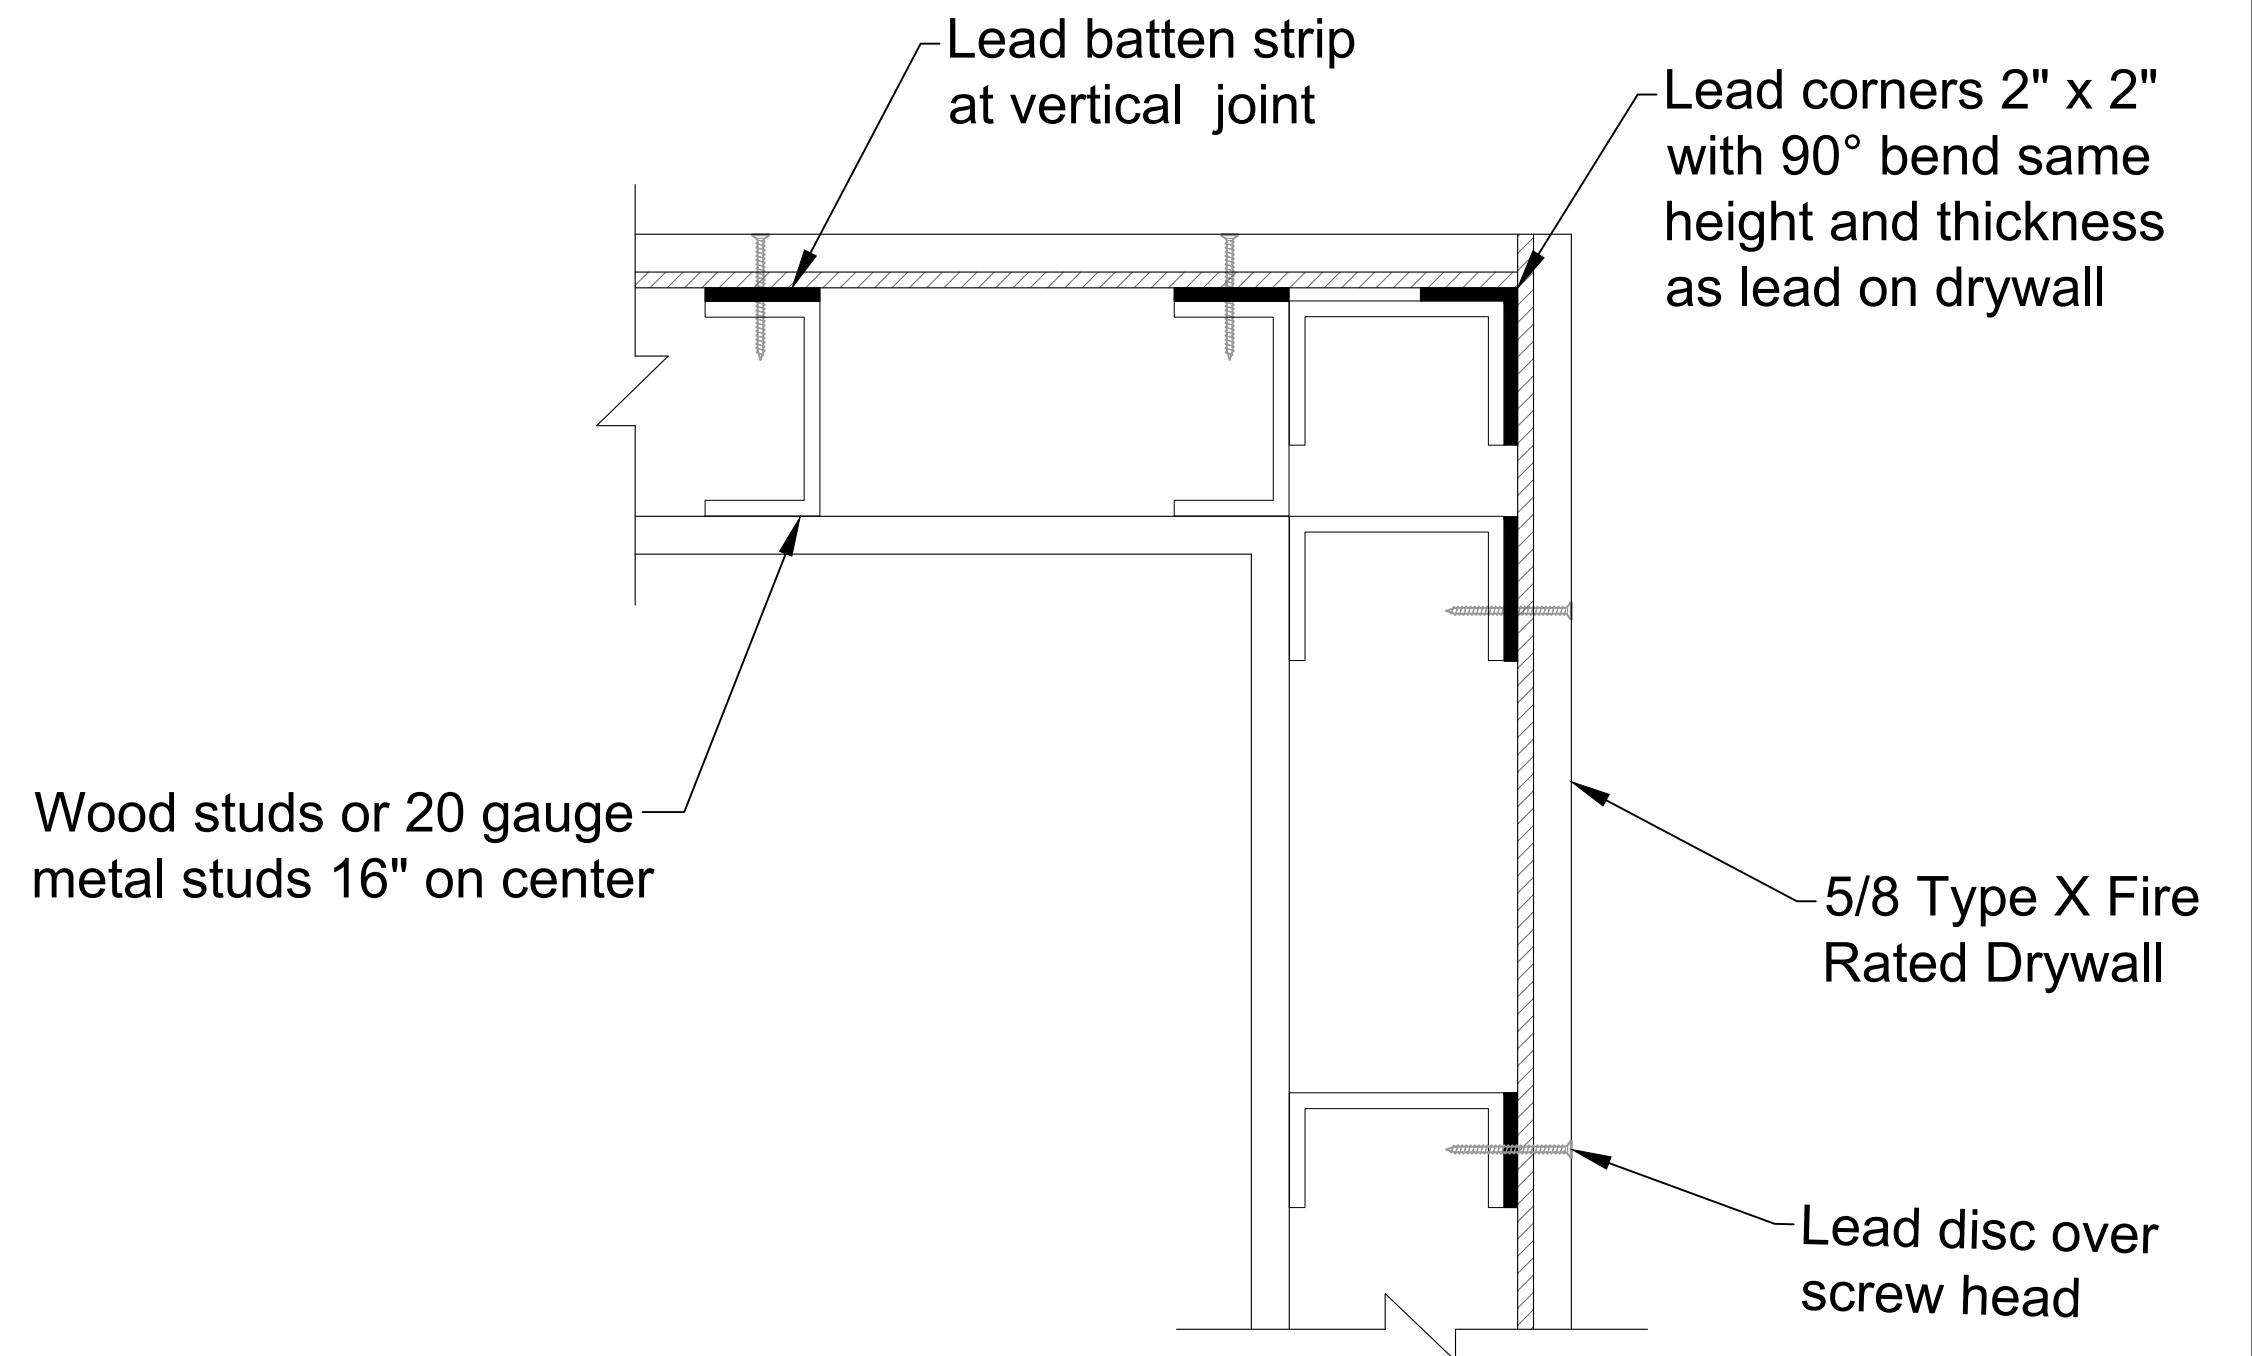

Lead Lined Wall Detail - Outside Corners

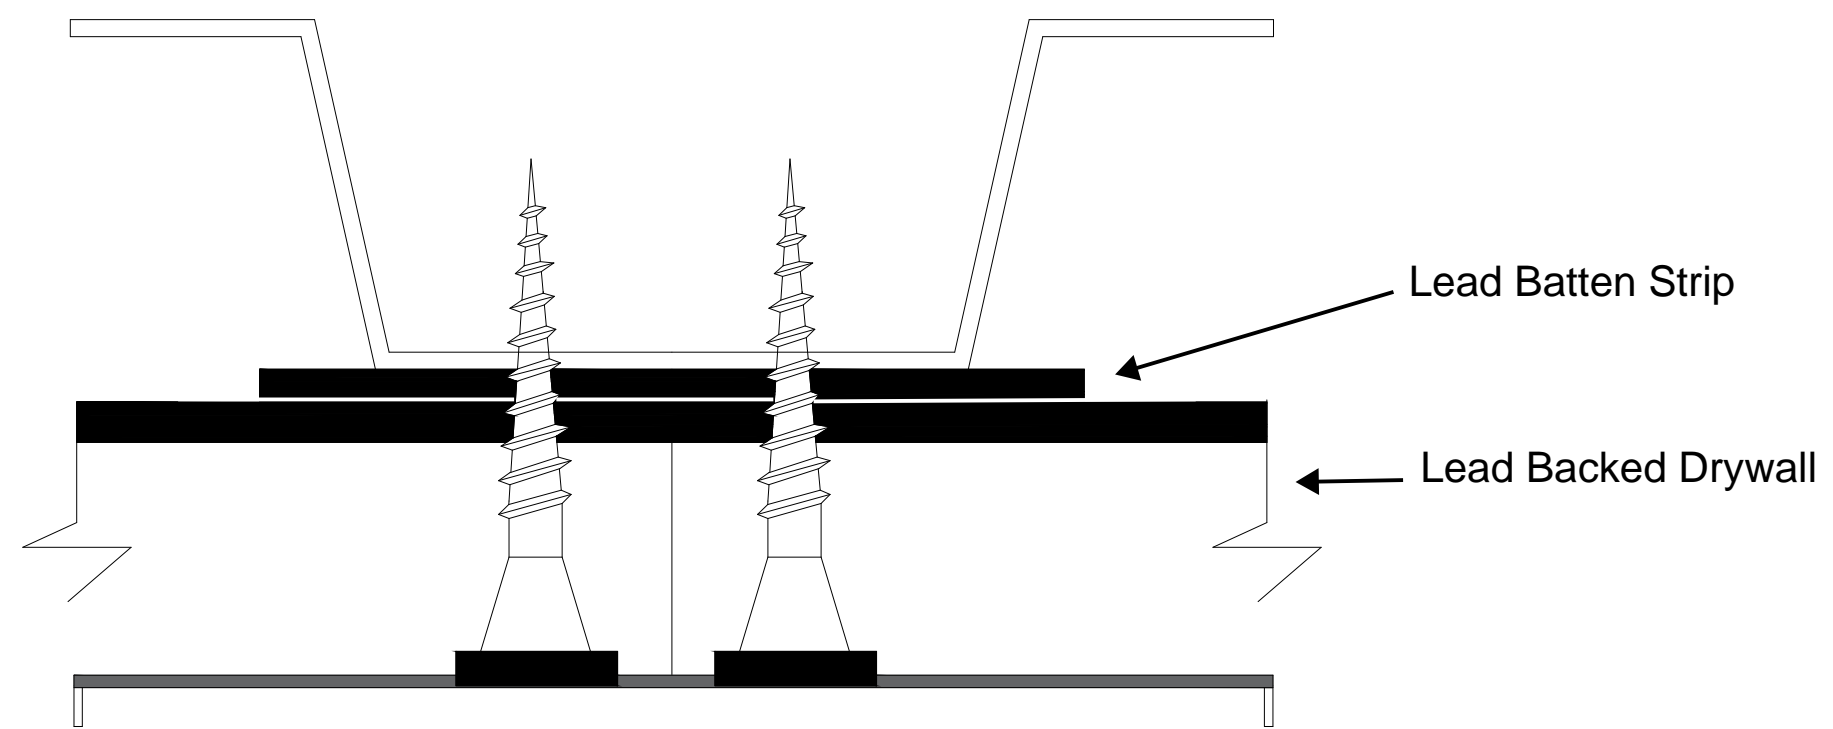

Lead batten strip at vertical joint
Lead discs cover screw heads