


BILL OF MATERIALS		
PART NUM.	QUANTITY	DESCRIPTION
1	2	2 1/2" 150# CS RF WELD NECK FLANGE
2	1	2 1/2" FULL PORT CS SOCKET WELD OVC BALL VALVE #356FW, 3 PIECE, 1000 WOG, LOCKING HANDLE
3	2	2 1/2" 150# CS RF SLIP-ON FLANGE
4	2	2 1/2" X 3/8" GARLOCK RING GASKET

NOTE:  
 1. PAINT: SHERWIN WILLIAMS  
 INDUSTRIAL ENAMEL HS  
 COLOR: GLOSS GREEN  
 CODE #4085 IFC

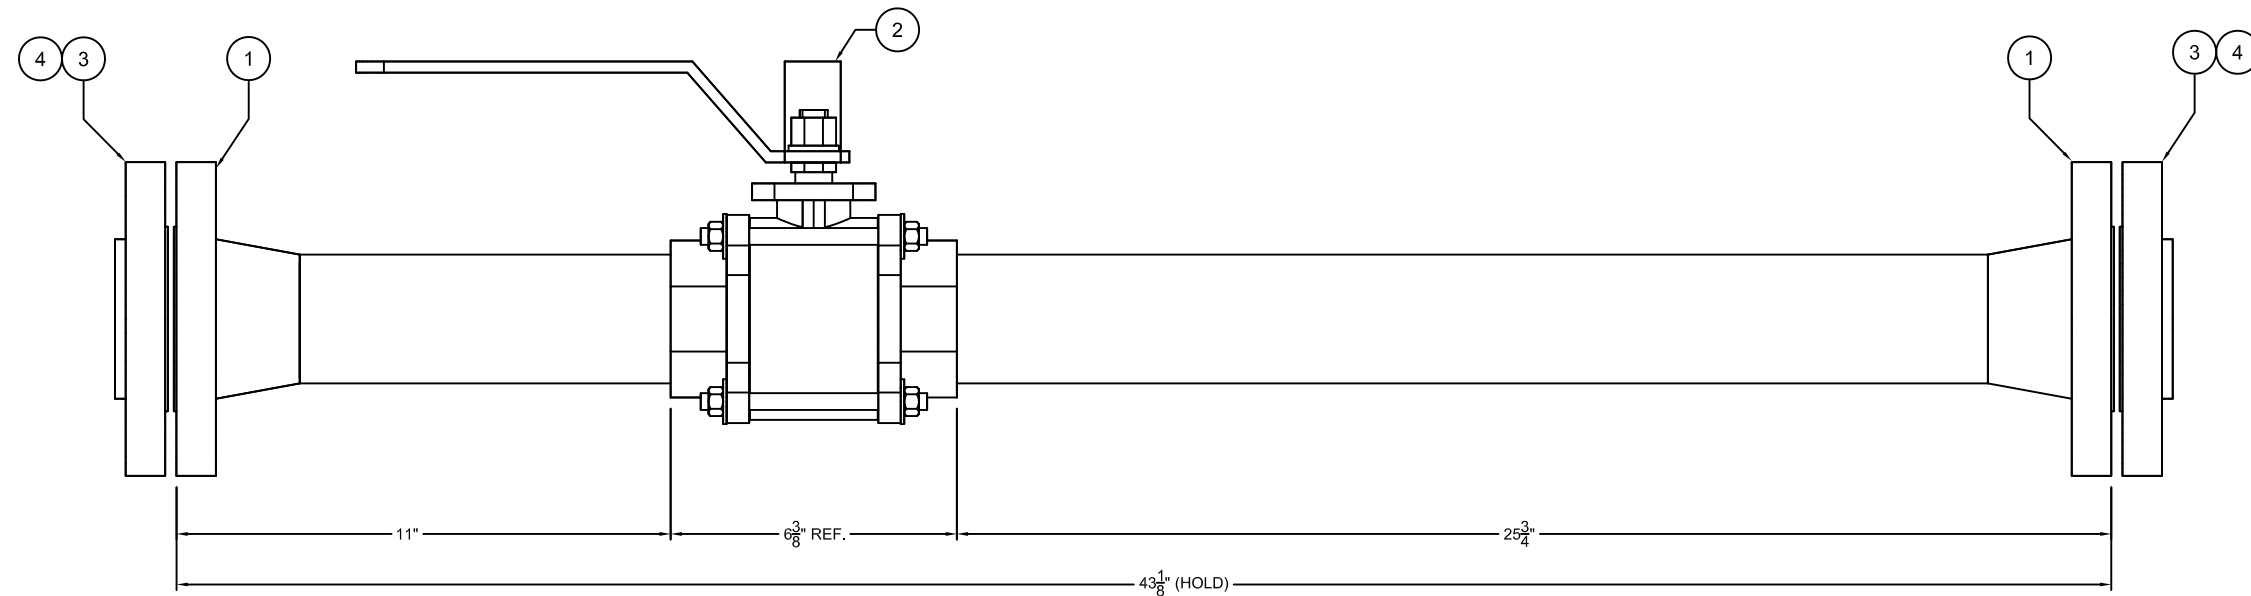

**FUEL SPOOL**  
 FRONT VIEW  
 SCALE: 3"=1'-0"

**PROPRIETARY NOTE**  
 THIS DOCUMENT IS THE PROPERTY OF CWI, INC. ALL INFORMATION CONTAINED  
 HEREIN MAY NEITHER BE REPRODUCED, USED, DISCLOSED, TRANSMITTED, NOR  
 IN ANY WAY MADE PUBLIC WITHOUT THE WRITTEN PERMISSION OF CWI, INC.

REV	DATE	DESCRIPTION
REFERENCE:		

		1827 COUNTY LINE RD. BARTO, PA 19504	
		FUEL	
2 1/2" FUEL PIPING SPOOL			
CITY		STATE	
PLOTSCALE: AS NOTED DATE: 10/4/2021 DRAWN: DLJ CHK'D:	PROJECT NUMBER CWI21104	DRAWING NO. C0201 SHEET 1 OF 1	