


1" Joint Overlaps

Minimum 1/2" EPDM Wear Course

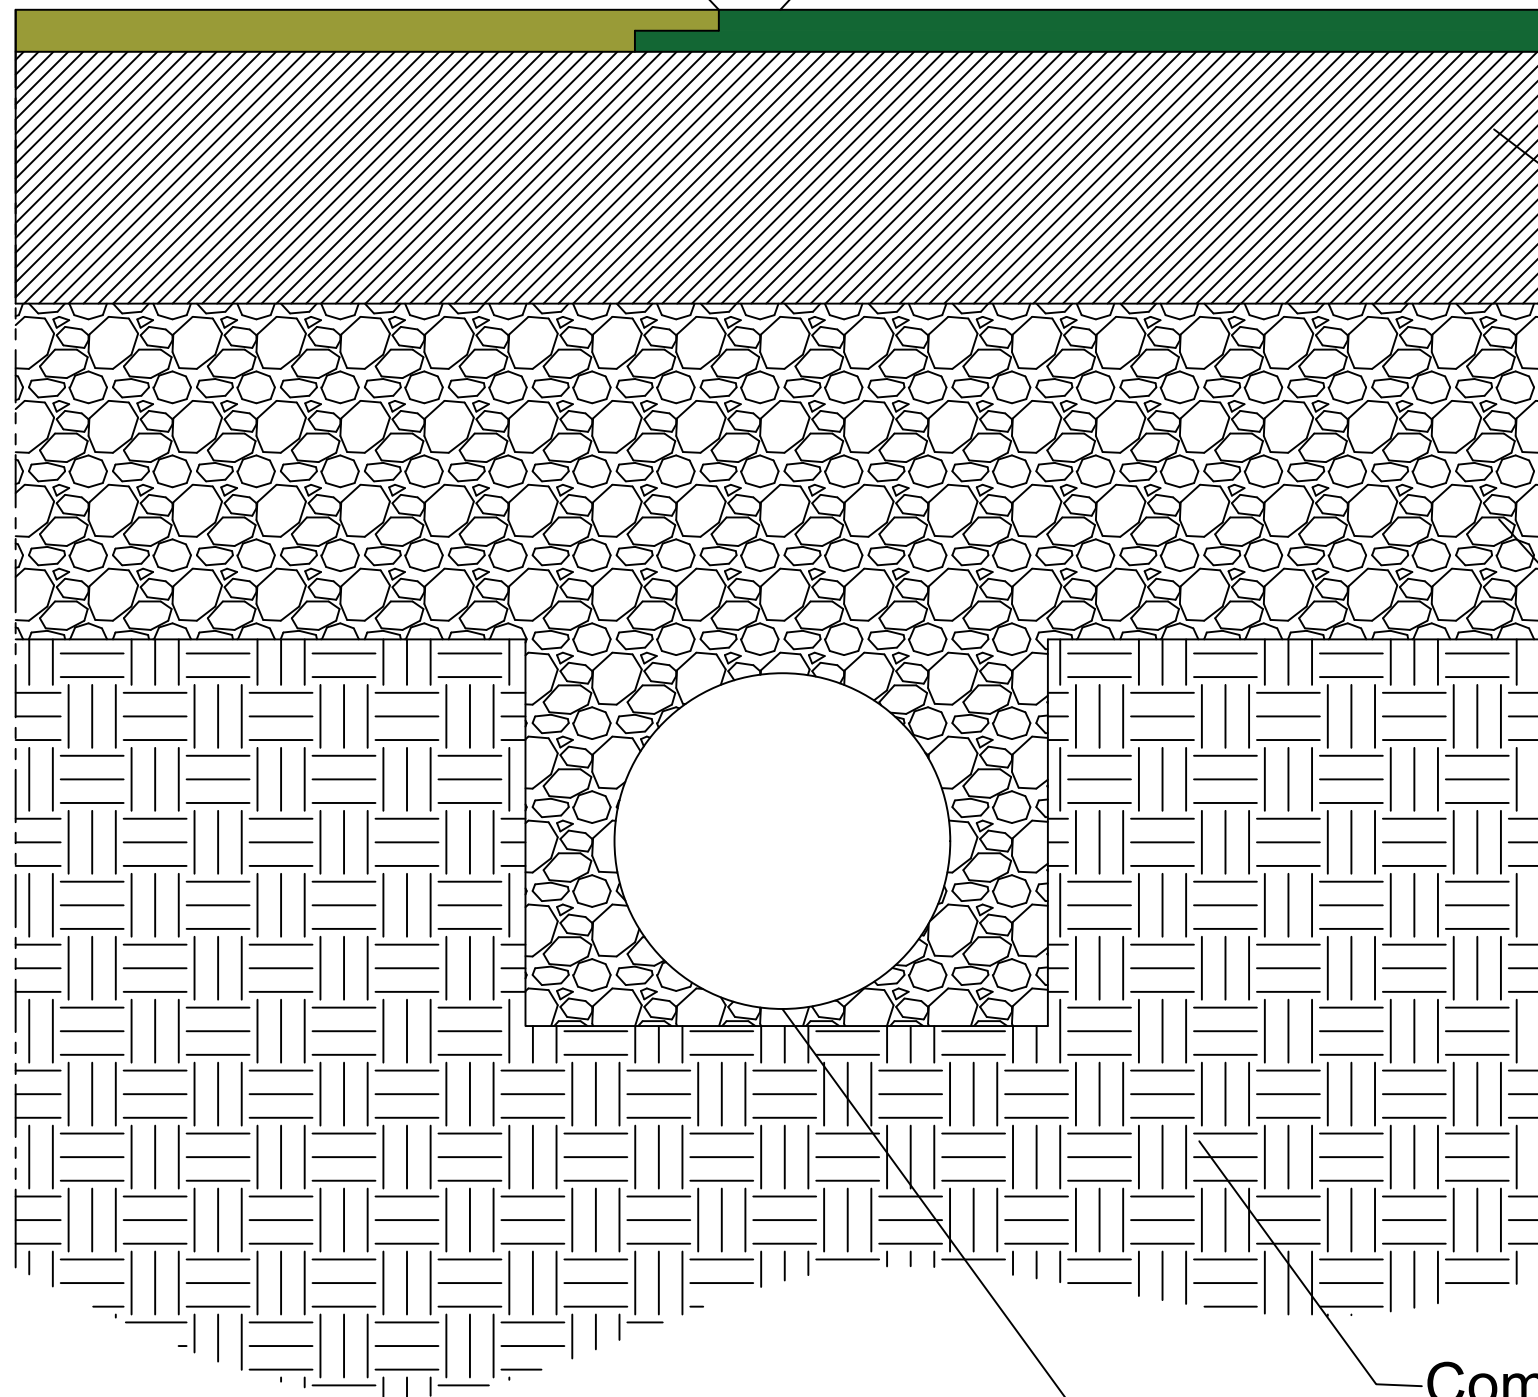

SBR Cushion Course
(Thickness based on CFH)

4" Minimum
Compacted Crushed
Limestone

Compacted Sub-Grade

Optional Perforated Drain Tile

1 Poured In Place Detail
Not to Scale

General Notes

PIP 4' CFH=1.5" Overall
 PIP-5' CFH=2" Overall
 PIP-7' CFH=3.5" Overall
 PIP-8' CFH=4" Overall
 PIP-9' CFH=4.5" Overall



To verify product certification,
 visit www.ipema.org

| No. | Revision/Issue | Date |
|-----|----------------|------|
| | | |

Firm Name and Address

KINETIC
PLAY SURFACES

kineticplaysurfaces.com

Project Name and Address

Poured In Place
Detail

Project

Date 2-14-19

Scale

Sheet