


VIEW A-A

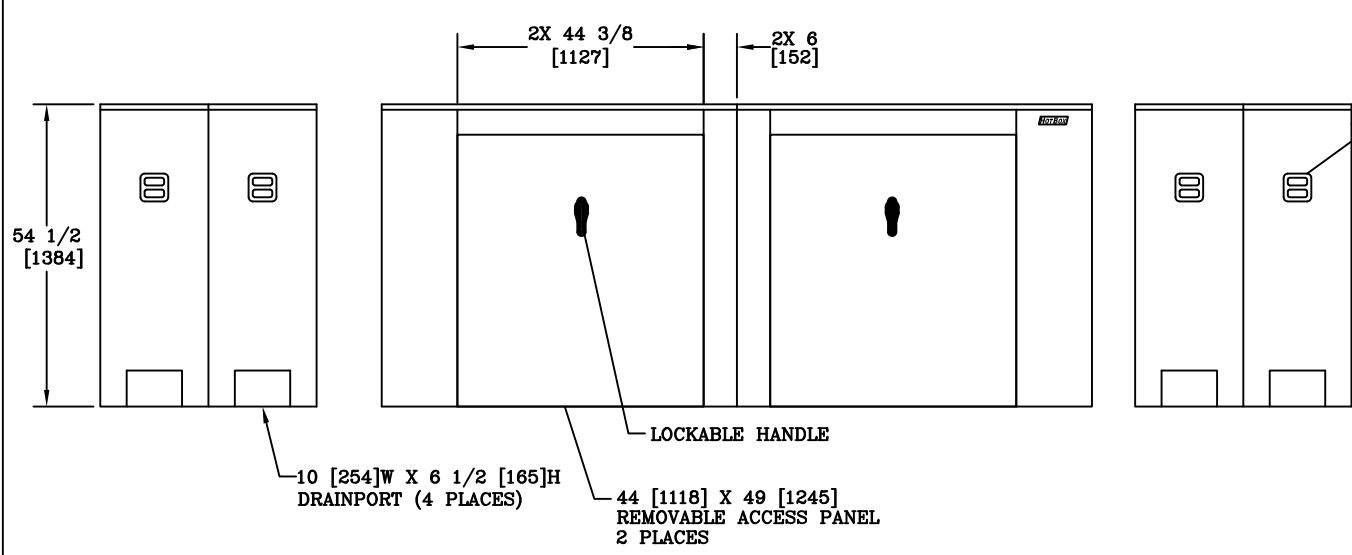

INSULATION:
1 1/2 [38] THICK


LIFTING HANDLE
4 PLACES

NOTES:

- HEAT IS PROVIDED BY (2) 1500WATT, 120V SINGLE PHASE HEATERS. FOR UNHEATED VERSION REPLACE THE PREFIX "H" WITH AN "L".
- INTERNAL DIMENSIONS: 36 [914]W X 125 [3175]L X 53 [1346]H
- FOR RECOMMENDED SLAB SIZE ADD 9" [229] TO THE ENCLOSURE EXTERIOR.
- OLD P/N: HB6NS

10 [254]W X 6 1/2 [165]H
DRAINPORT (4 PLACES)

LOCKABLE HANDLE
44 [1118] X 49 [1245]
REMOVABLE ACCESS PANEL
2 PLACES

DIMENSIONS ARE IN INCHES OR MILLIMETERS IN BRACKETS UNLESS OTHERWISE NOTED.				 3621 INDUSTRIAL PARK DR LENOIR CITY, TN 37771 865-986-9726 www.quozite.com		LOC
DRN	BY	DATE	WEIGHT	SCALE	DRAWING DESCRIPTION	LC
CHK	KP	9/14/09	545# 247kg			REV
ENG			1/2"=1'			A
APR			SIZE			9/09
APR			B			
PROJECT NUMBER 09868				SHEET 1 OF 1		DRAWING NUMBER HA036125053