


VIEW A-A

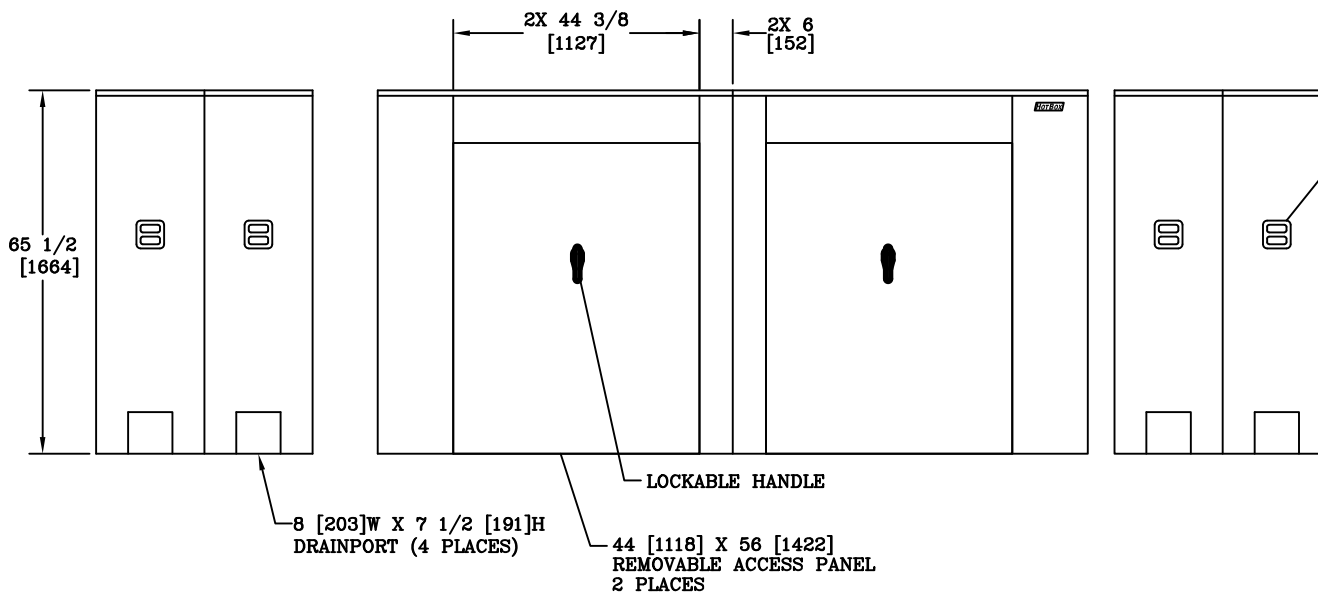

INSULATION:
1 1/2 [38] THICK

LIFTING HANDLE
4 PLACES

NOTES:

1. HEAT IS PROVIDED BY (2) 1500WATT, 120V SINGLE PHASE HEATERS. FOR UNHEATED VERSION REPLACE THE PREFIX "H" WITH AN "L".
2. INTERNAL DIMENSIONS: 36 [914]W X 125 [3175]L X 64 [1626]H
3. FOR RECOMMENDED SLAB SIZE ADD 9" [229] TO THE ENCLOSURE EXTERIOR.
4. OLD P/N: HB6ES

8 [203]W X 7 1/2 [191]H
DRAINPORT (4 PLACES)

LOCKABLE HANDLE

44 [1118] X 56 [1422]
REMOVABLE ACCESS PANEL
2 PLACES

DIMENSIONS ARE IN INCHES OR MILLIMETERS IN BRACKETS UNLESS OTHERWISE NOTED.				HUBBELL		LOC
DRN	BY	DATE	WEIGHT	3621 INDUSTRIAL PARK DR		LC
CHK	KCP	9/14/09	550# 249kg	LENOIR CITY, TN 37771		S
ENG			SCALE	865-986-9726		REV
APR			1/2"=1'	www.quozite.com		A
APR			SIZE	DRAWING DESCRIPTION		9/08
			B	(4 SECTION) ALUMINUM ENCLOSURE		
PROJECT NUMBER				DRAWING NUMBER		
09869				SHAET 1 OF 1		HA036125064