


VIEW A-A

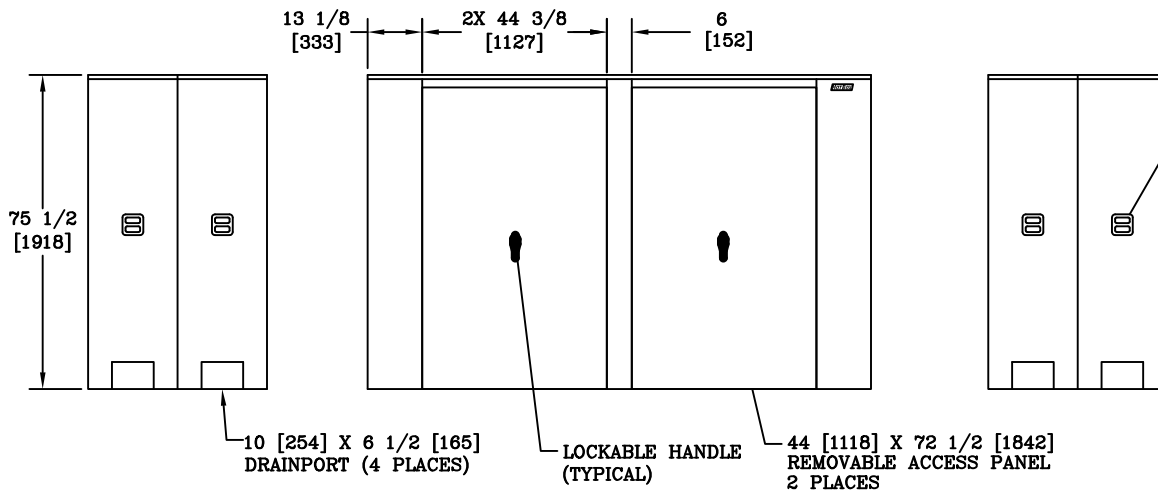

**NOTES:**

- HEAT IS PROVIDED BY (2) 1500WATT, 120V SINGLE PHASE HEATERS. FOR UNHEATED VERSION REPLACE THE PREFIX "H" WITH AN "L".
- INTERNAL DIMENSIONS: 40 [1016]W X 118 [2997]L X 74 [1880]H
- FOR RECOMMENDED SLAB SIZE ADD 9" [229] TO THE ENCLOSURE EXTERIOR.
- OLD P/N: HB8E

DIMENSIONS ARE IN INCHES OR MILLIMETERS IN BRACKETS UNLESS OTHERWISE NOTED.				HUBBELL® 3621 INDUSTRIAL PARK DR LENOIR CITY, TN 37771 865-986-9726 www.quozite.com		LOC
BY	DATE	WEIGHT				LC
9/8/09	9/8/09	575# 261kg				S
CHK		SCALE				REV
ENG		3/8"=1'				A
APR		SIZE				9/09
APR		B				
PROJECT NUMBER			DRAWING DESCRIPTION		DRAWING NUMBER	
09833			(2 SECTION) ALUMINUM ENCLOSURE		HA040118074	
SHEET 1 OF 1						