


VIEW A-A

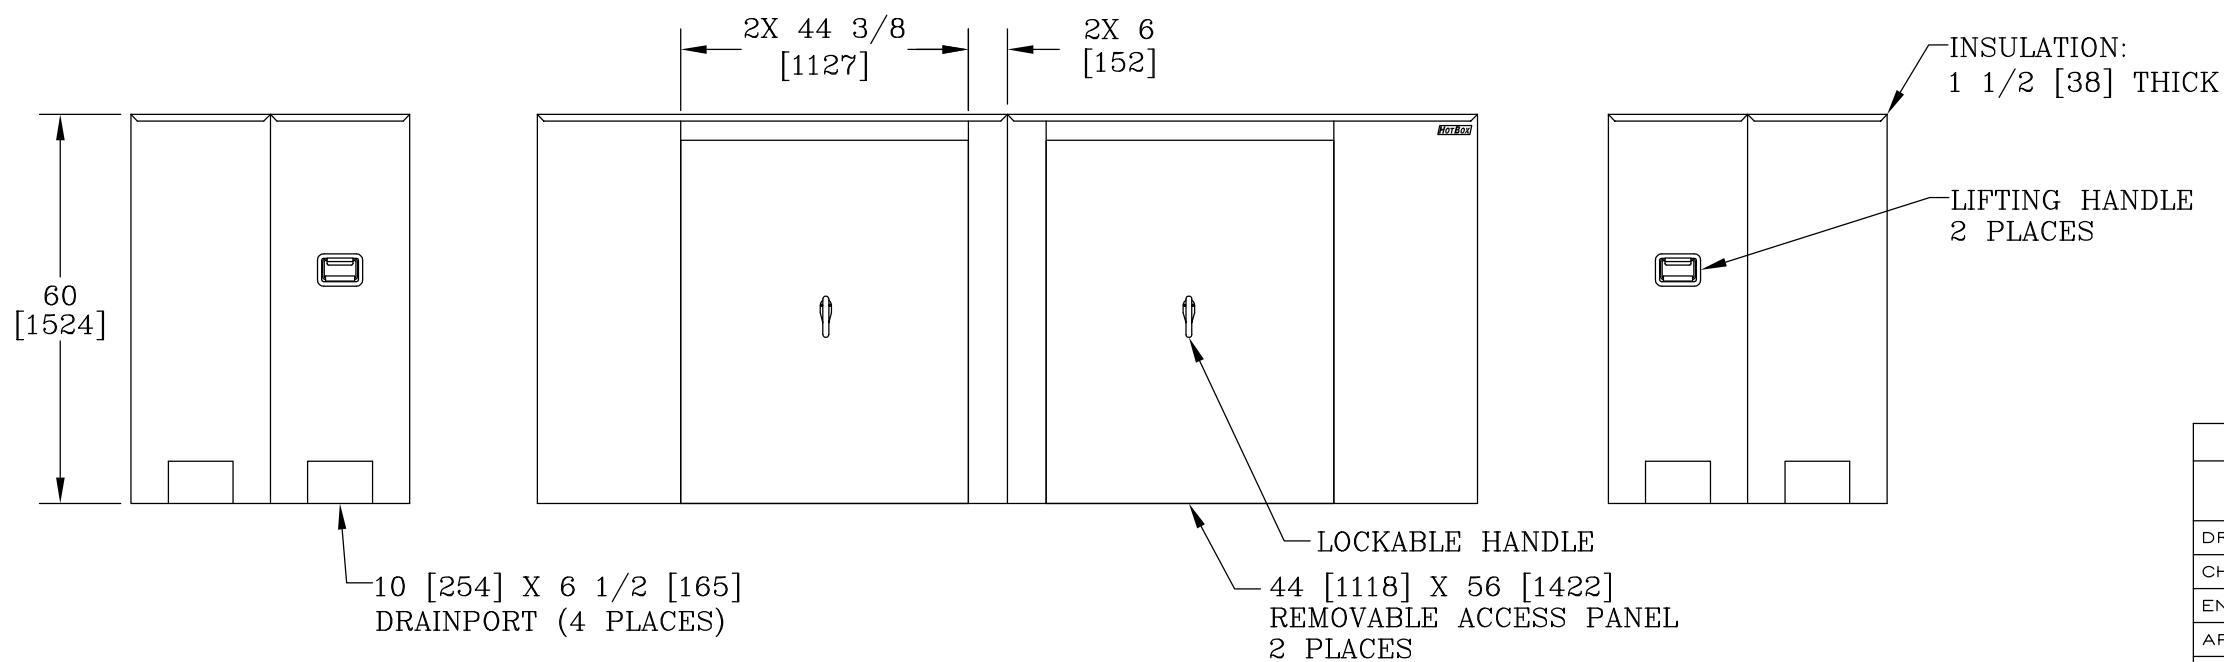

NOTES:

- HEAT IS PROVIDED BY (2) 1500WATT, 120V SINGLE PHASE HEATERS. FOR UNHEATED VERSION REPLACE THE PREFIX "H" WITH AN "L".
- INTERNAL DIMENSIONS: 40 [1016]W X 142 [3607]L X 58 1/2 [1486]H
- FOR RECOMMENDED SLAB SIZE ADD 9" [229] TO THE ENCLOSURE EXTERIOR.
- OLD P/N: HB8NS

DIMENSIONS ARE IN INCHES OR MILLIMETERS IN BRACKETS UNLESS OTHERWISE NOTED.				HUBBELL® 3621 INDUSTRIAL PARK DR LENOIR CITY, TN 37771 800-346-3062 www.hot-box.com		LOC
DRN	BY	DATE	WEIGHT	DRAWING DESCRIPTION	HOT BOX® (4 SECTION) ALUMINUM ENCLOSURE	LC
CHK	KPC	9/15/09	550# 249kg			S
ENG			SCALE			REV
APR			3/8"=1'			B
APR			SIZE			6/13
PROJECT NUMBER			DRAWING NUMBER			
09875			HA040142058			
SHEET 1 OF 1						